


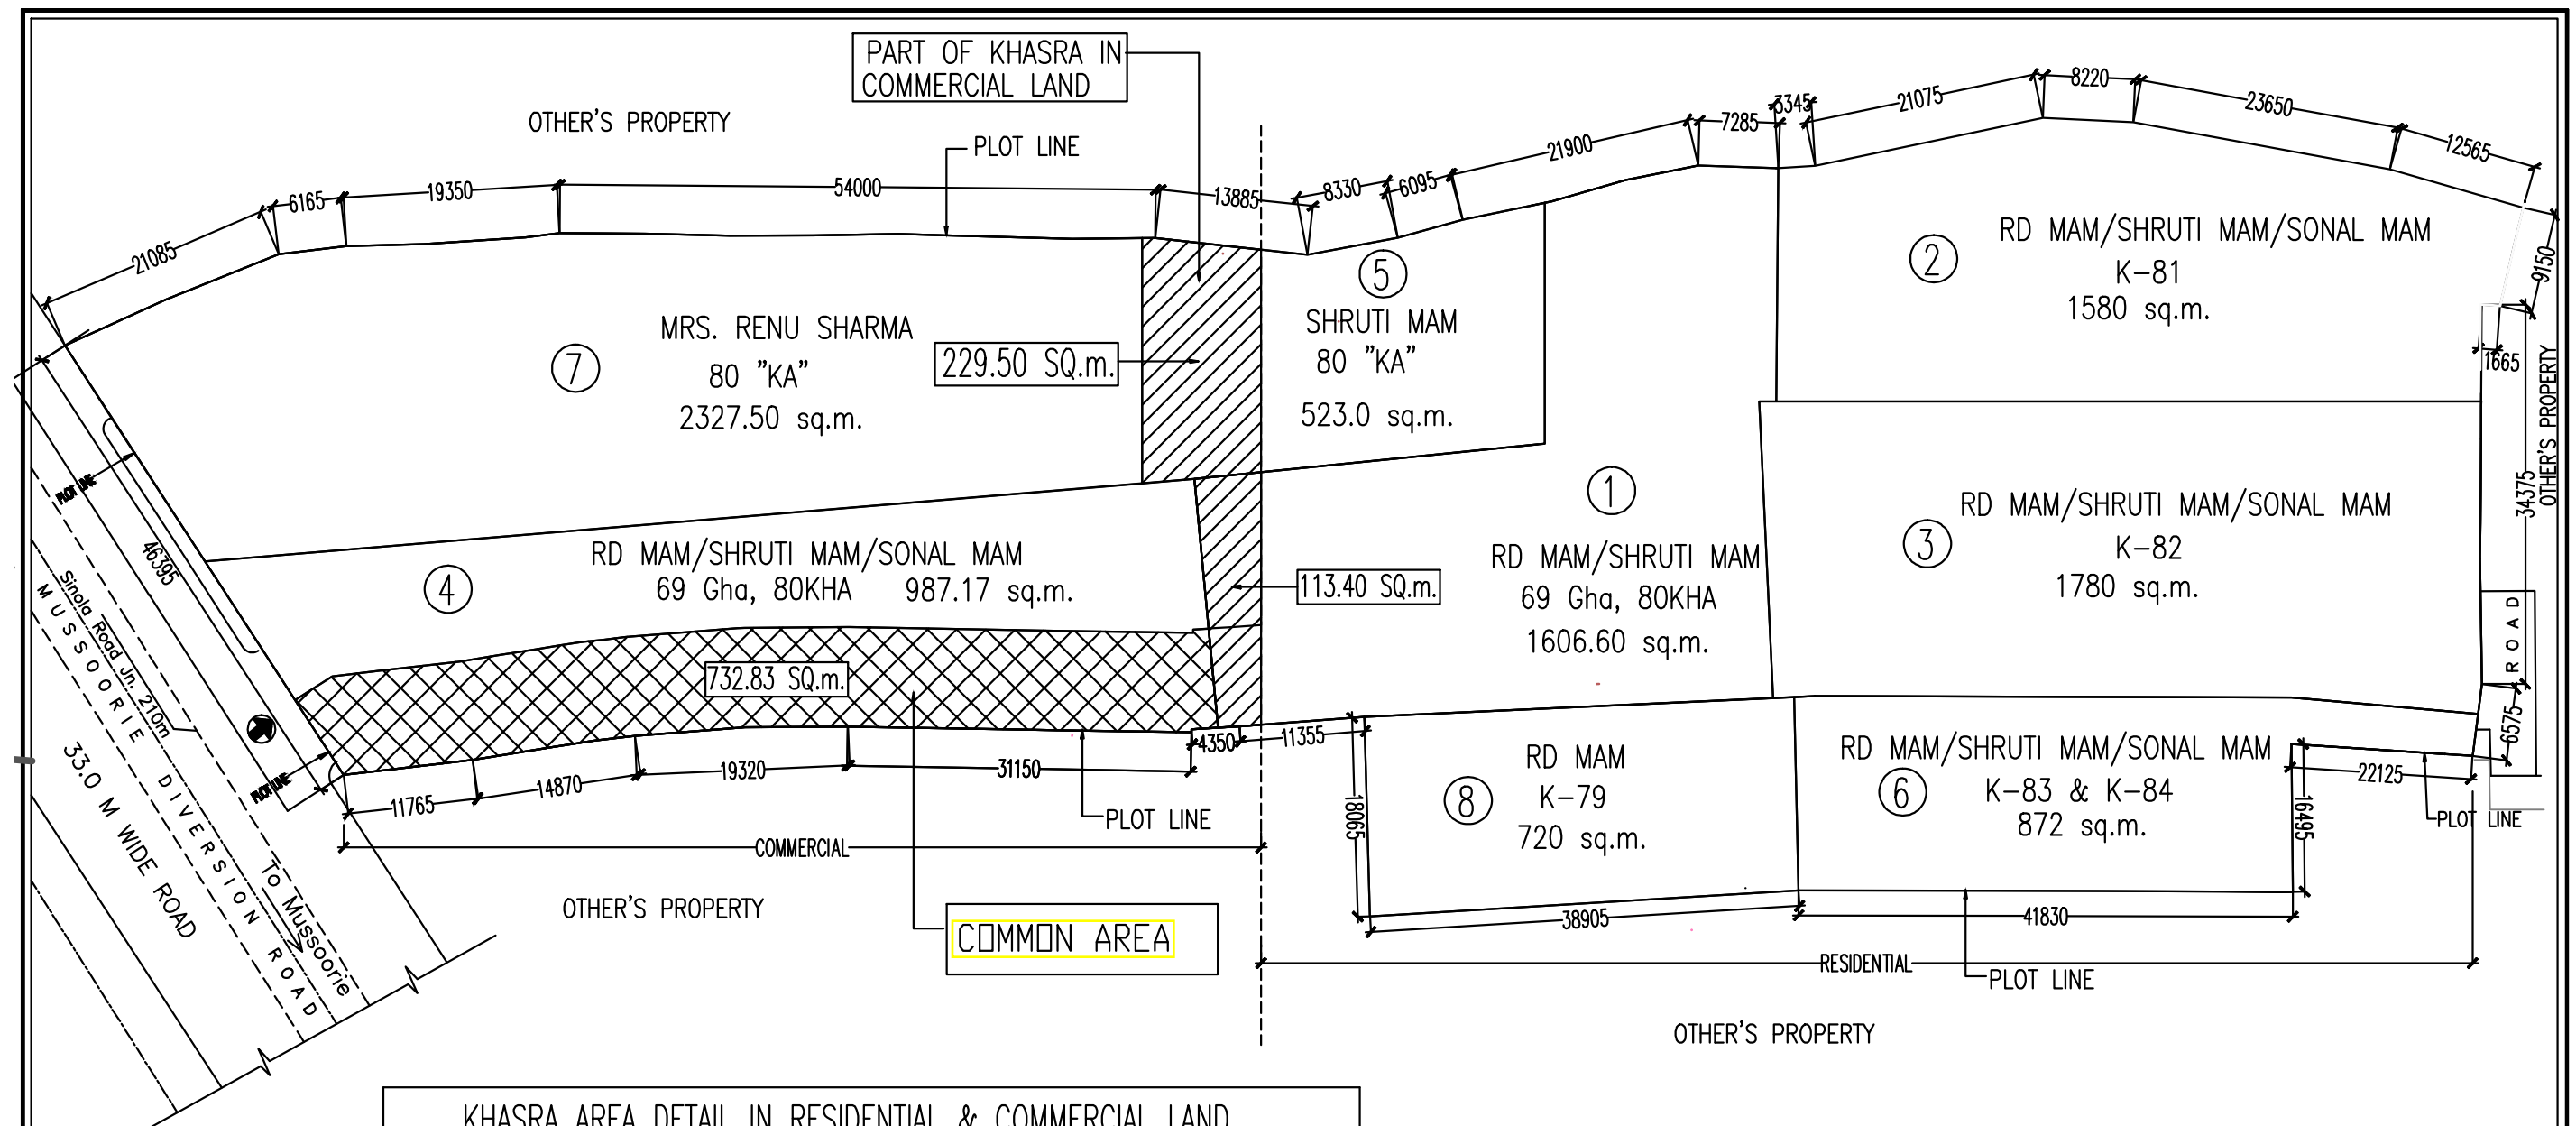

KHASRA AREA DETAIL IN RESIDENTIAL & COMMERCIAL LAND				
S.NO.	KHASRA NO.	KHASRA AREA IN COMMERCIAL LAND (a)	KHASRA AREA IN RESIDENTIAL LAND (b)	TOTAL AREA = (a)+(b)
1	69 Gha, 80KHA	113.40 SQ.m.	1606.60 sq.m.	1720 sq.m.
2	K-81	—	1580 sq.m.	1580 sq.m.
3	K-82	—	1780 sq.m.	1780 sq.m.
4	69 Gha, 80KHA	987.17 SQ.m.	—	987.17sq.m.
5	80 "KA"	229.50 SQ.m.	523.0 sq.m.	752.50 sq.m.
6	K-83 & K-84	—	872.0 sq.m.	872.0 sq.m.
7	80 "KA"	2327.50 sq.m.	—	2327.50 sq.m.
8	K-79	—	720 sq.m.	720 sq.m.
9	69 Gha, 80KHA	732.83 Sq.m.	—	732.83 sq.m.
	TOTAL	4390.4 Sq.m	7081.6 Sq.m	11472 sq.m.

project :-

HOTEL & GROUPOUSING ON

SURVEY/KHASRA NO. - 69 Gha & 80 Kha, 80 "ka" (Old khasra no. 55/1) Parts , 79 , 81 , 82 , 83 , 84

PROPERTY NO. - 178

VILLAGE SINOLA, PARWADOON ON MUSSOORIE

DIVERSION ROAD , DEHRA DUN (UK)

MAIN APPLICANT :- MRS. RAKESH DHAWAN

CO -APPLICANT :- MRS . SHRUTI DHAWAN , MRS SONAL DHAWAN & MRS. RENU SHARMA

DRG. TITLE:

KHASRA LAYOUT PLAN

scale N.T.S.

architects

SPACE COMBINE

Architects,Engineers,Planners

A1/112 SAFDARJUNG ENCLAVE,
PH. NO. - 46150000 , NEW DELHI 110029



SPACE COMBINE