



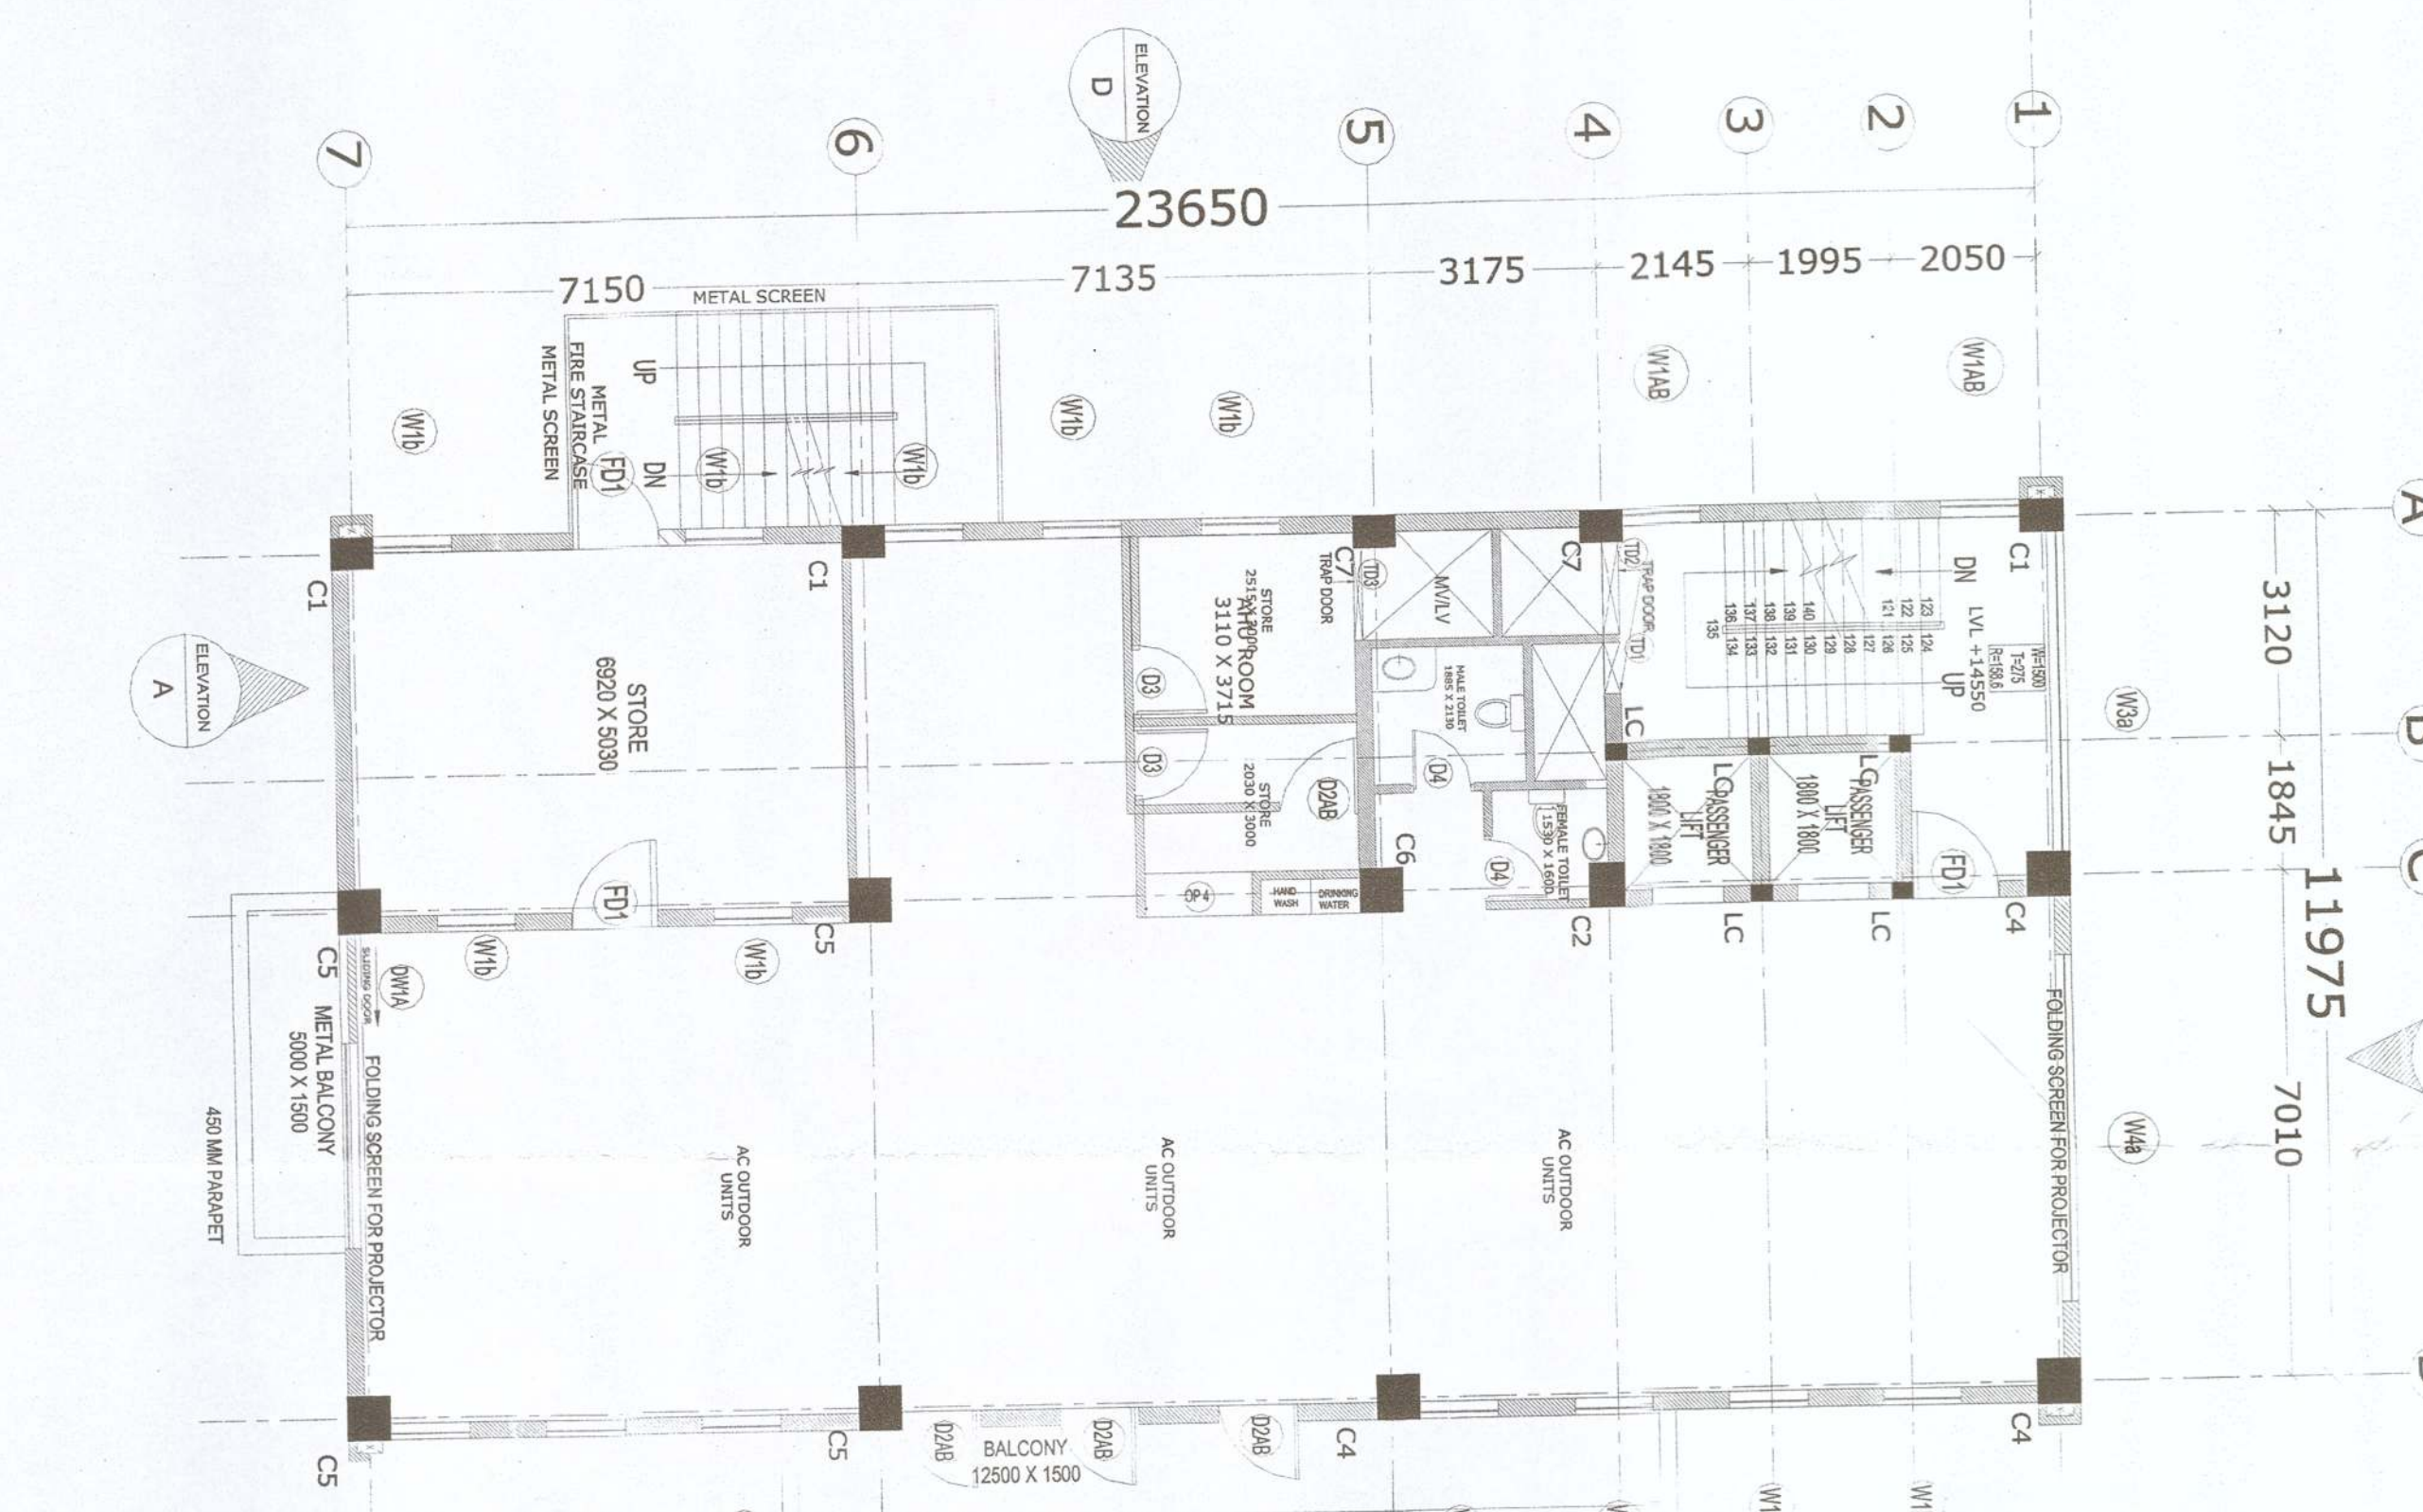

S.NO.	THIRD FLOOR	AREA (SQ.MT)
N	12.5 X 24.24	302.75
TOTAL BUILT UP THIRD FLOOR		302.75
DEDUCTION		
N	12.5 X 24.24	302.75
(N)-N= 302.75-302.75= 0		
TOTAL FAR ON THIRD FLOOR= 0 SQ.M.		
COMPOUNDING AREA		
B1	1.5 X 12.5	18.75
B2	5 X 1.5	7.5
TOTAL		26.25 SQ.M

SHEET SIZE
A0
A-02

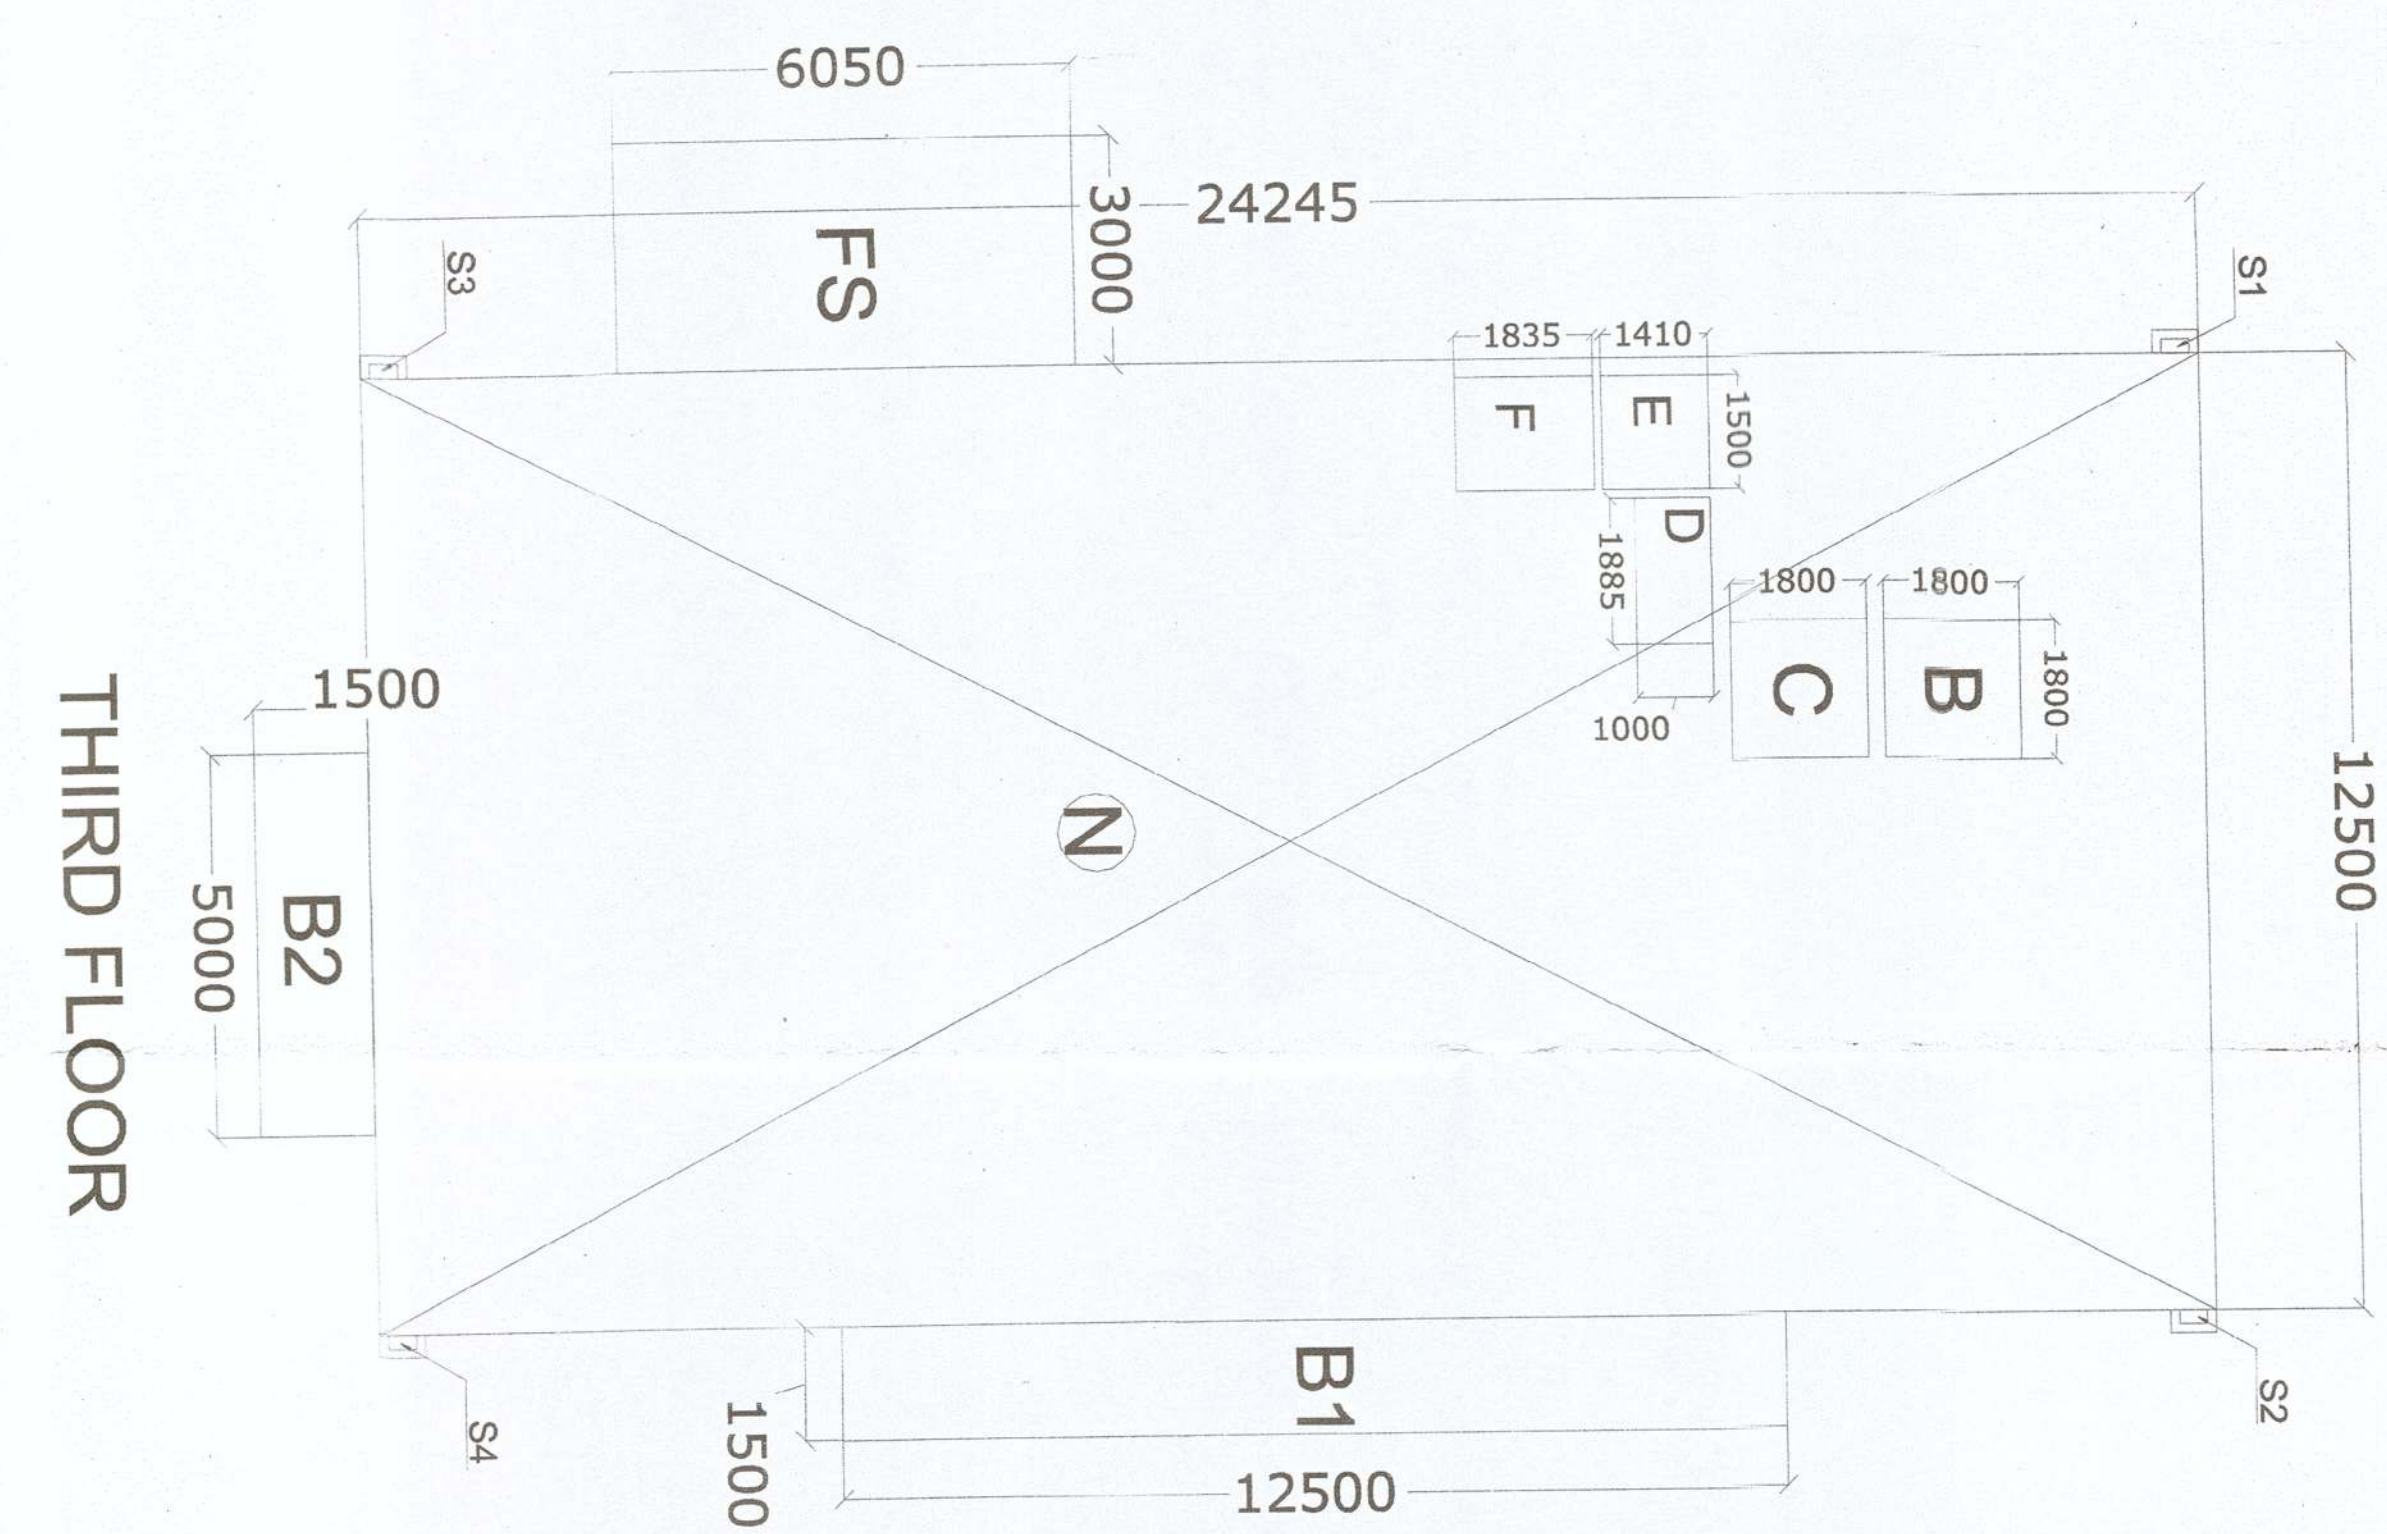