
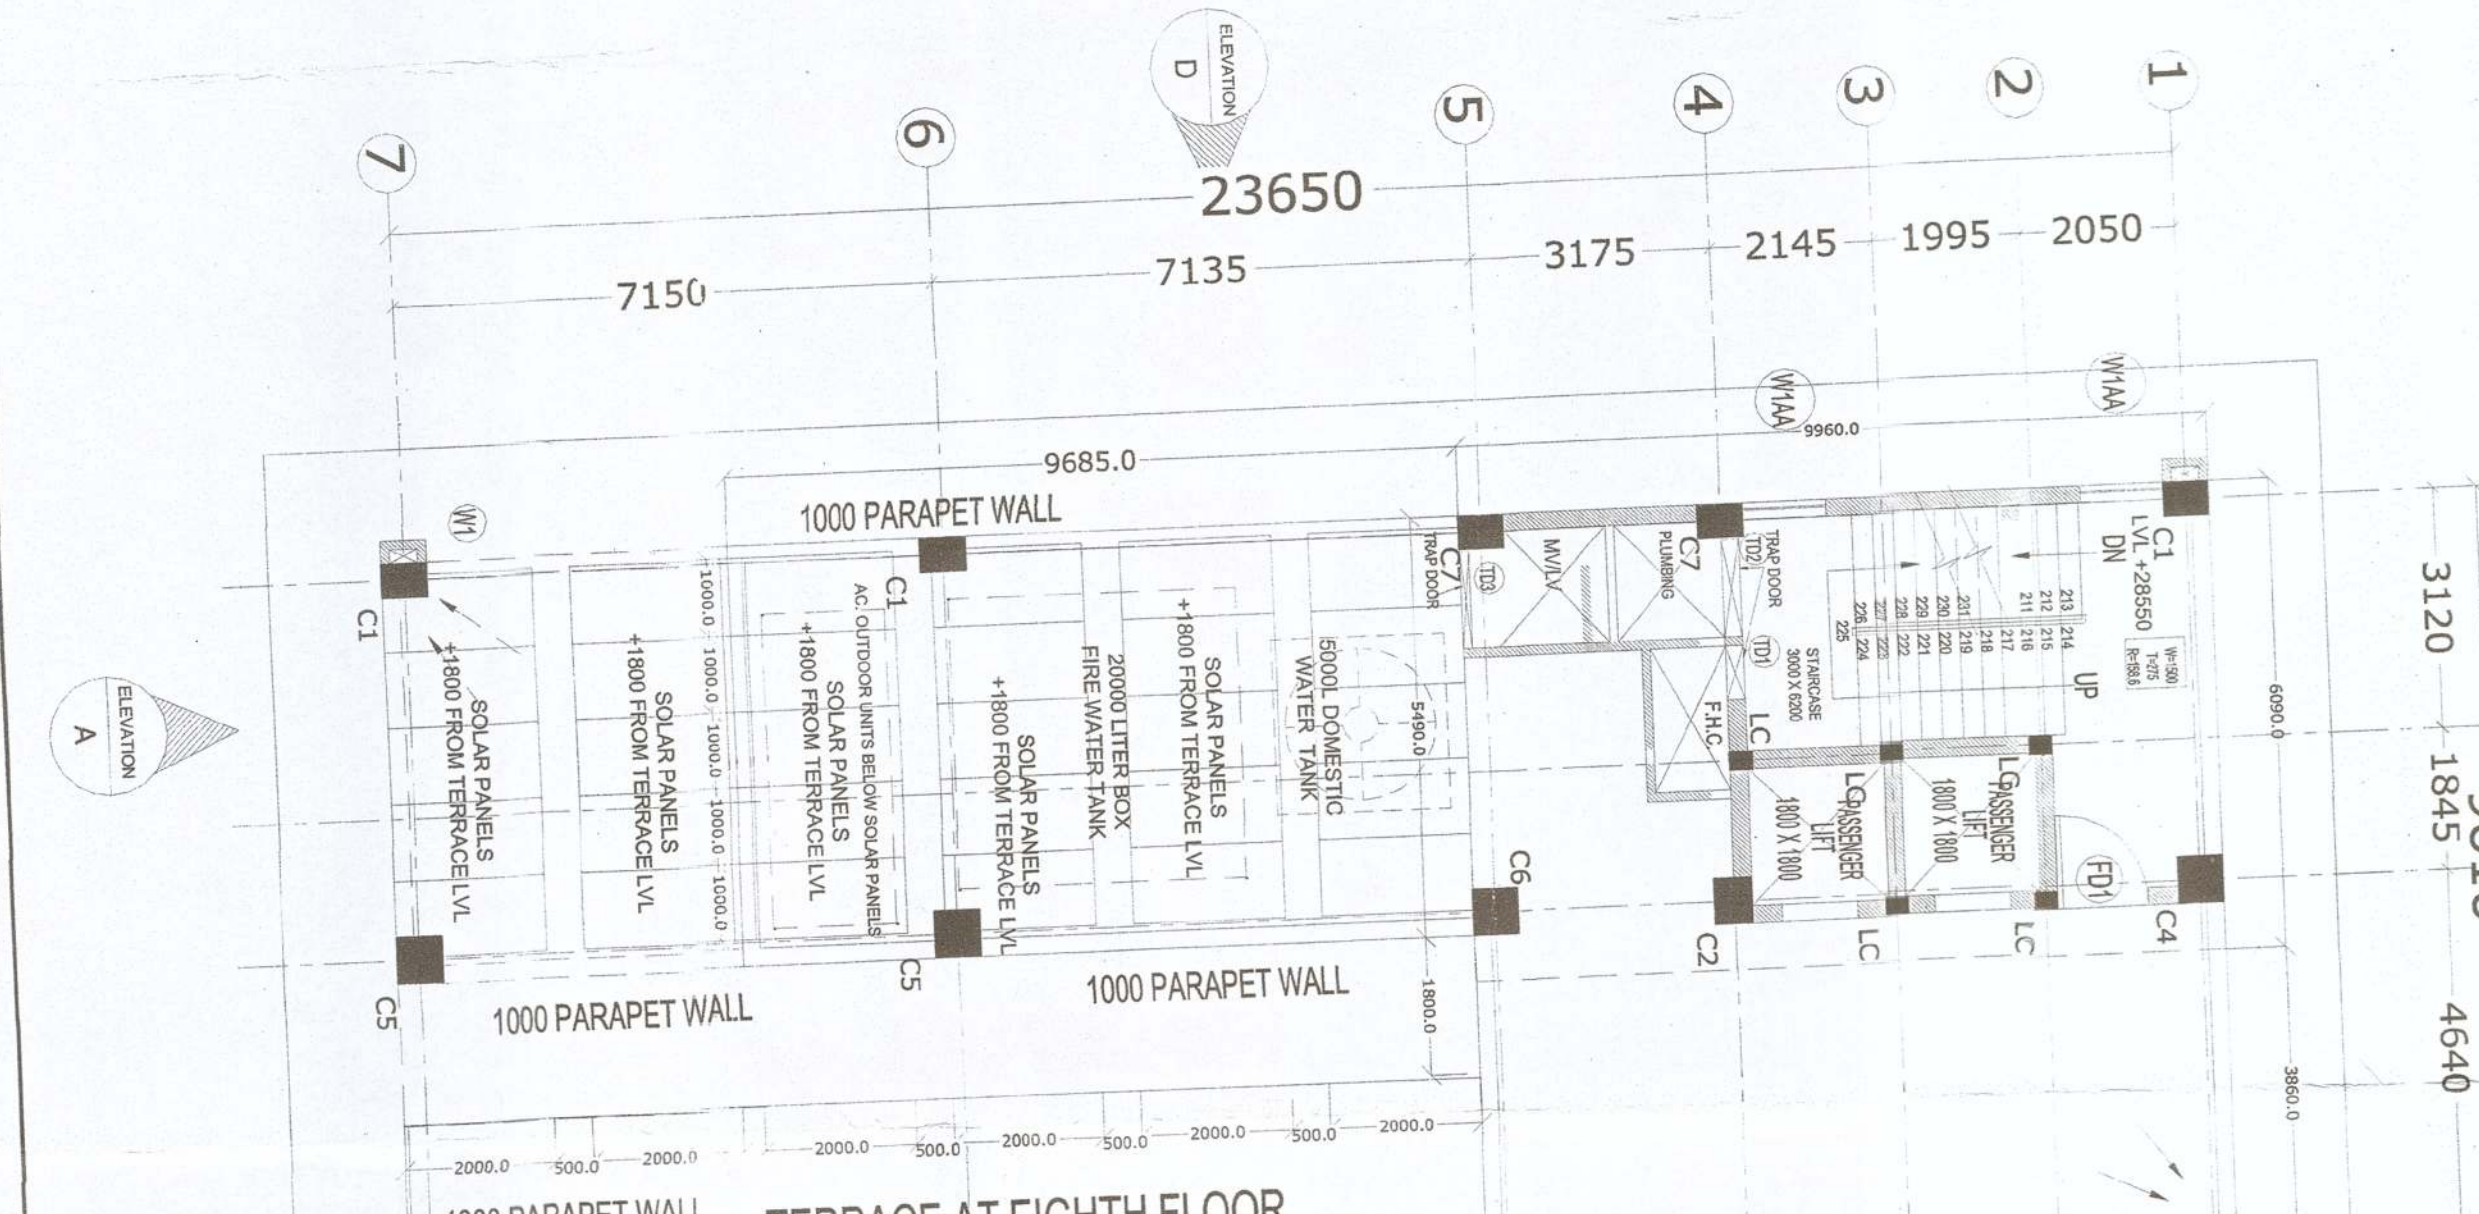
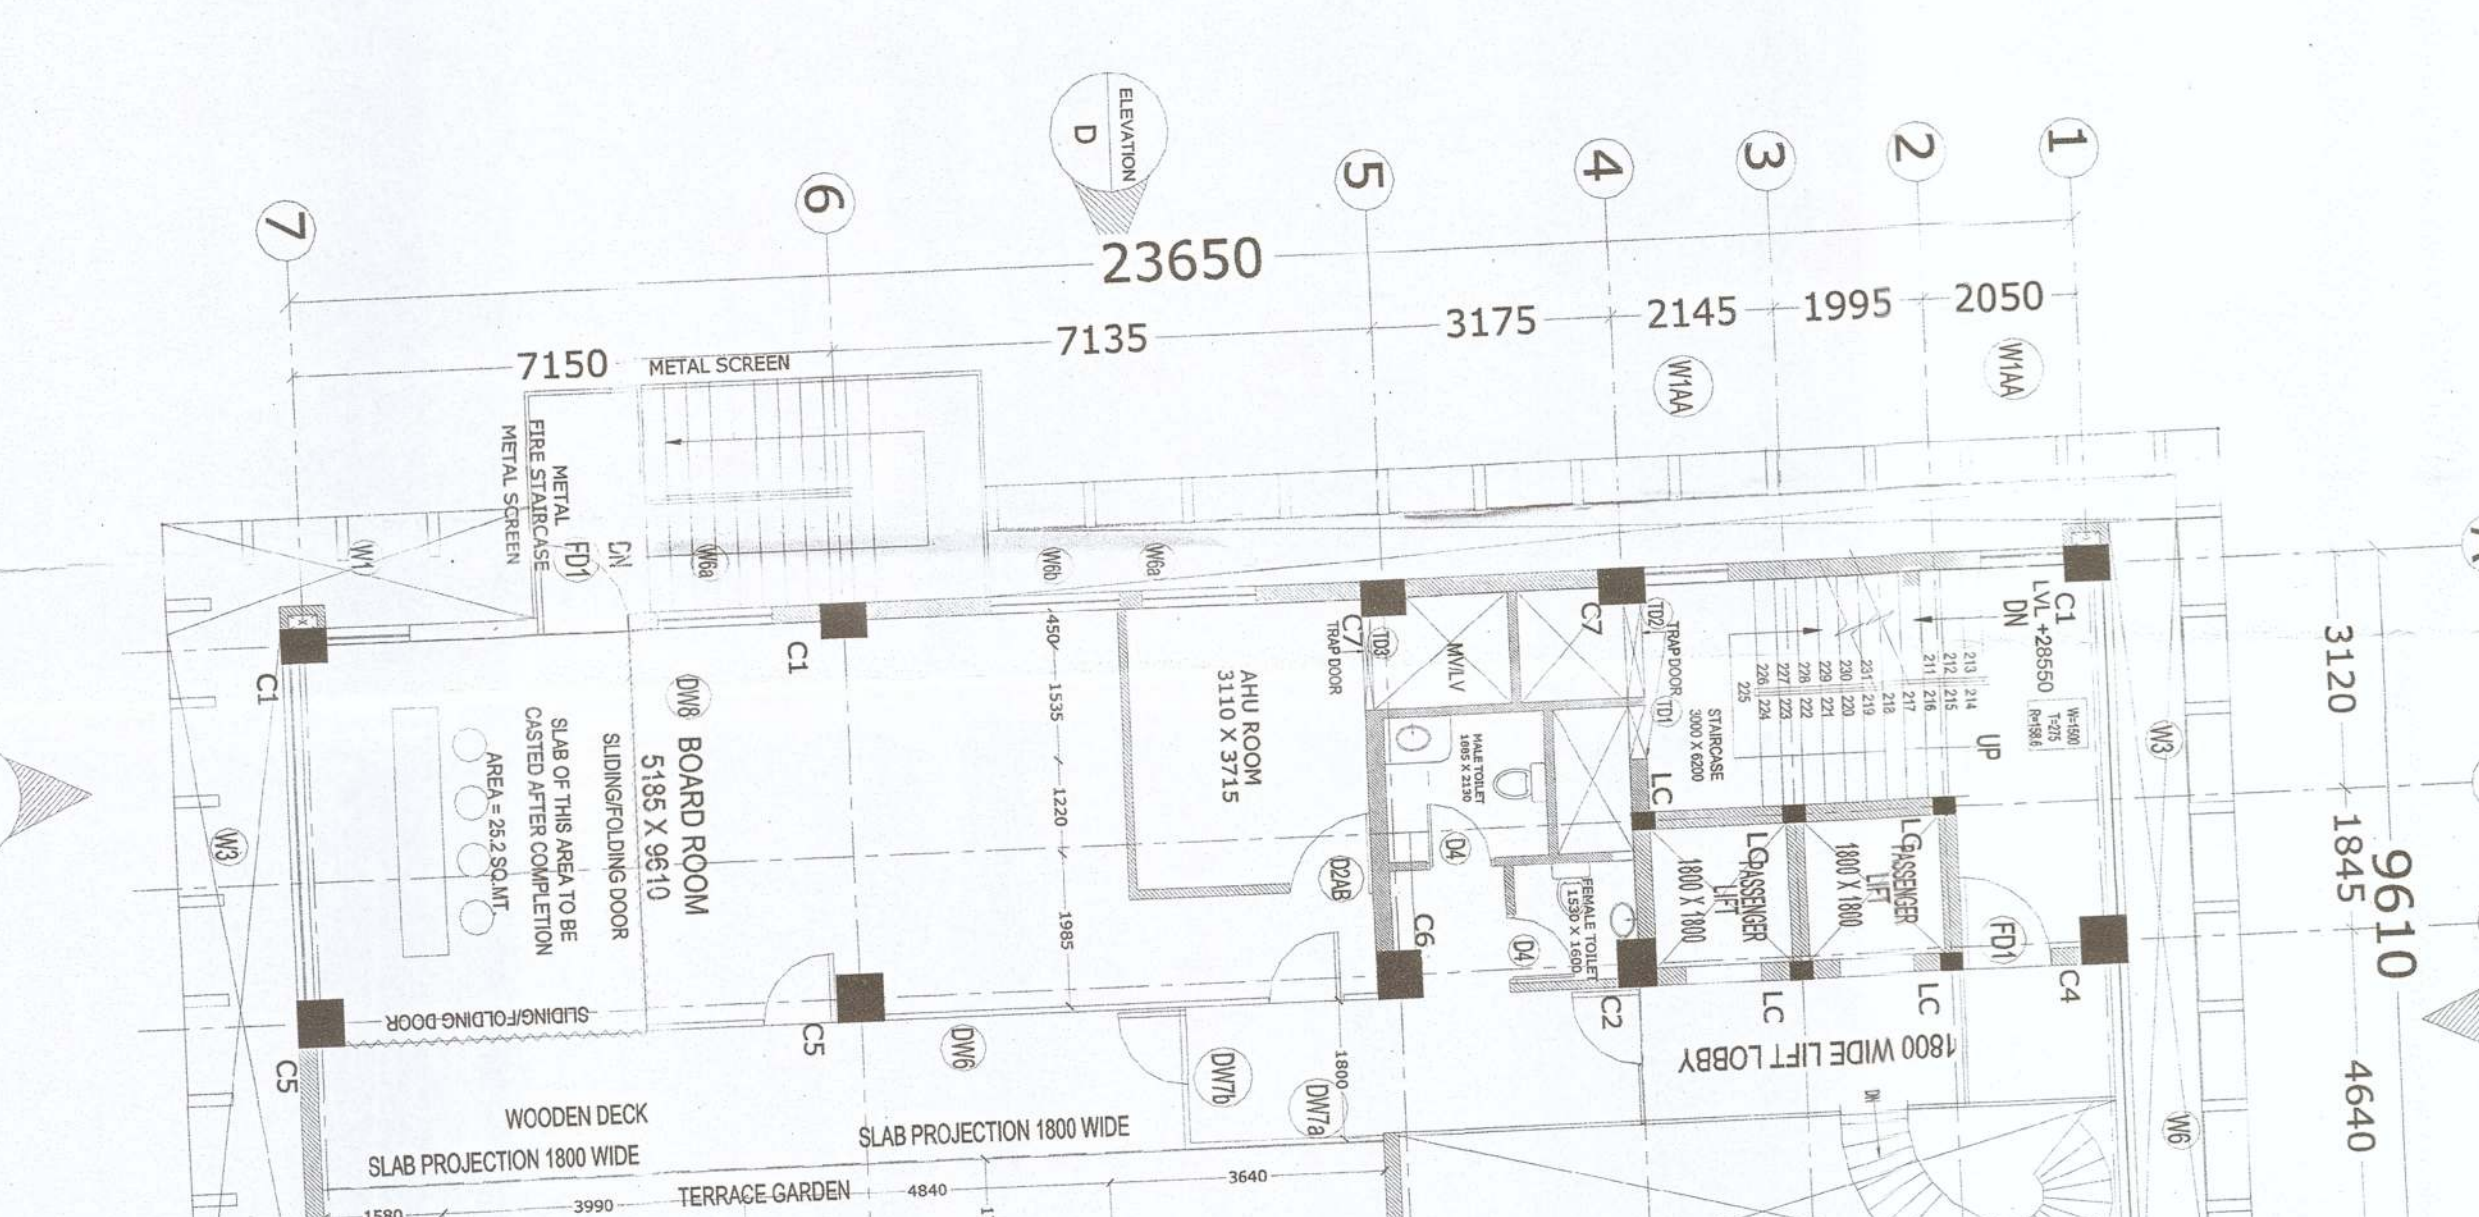
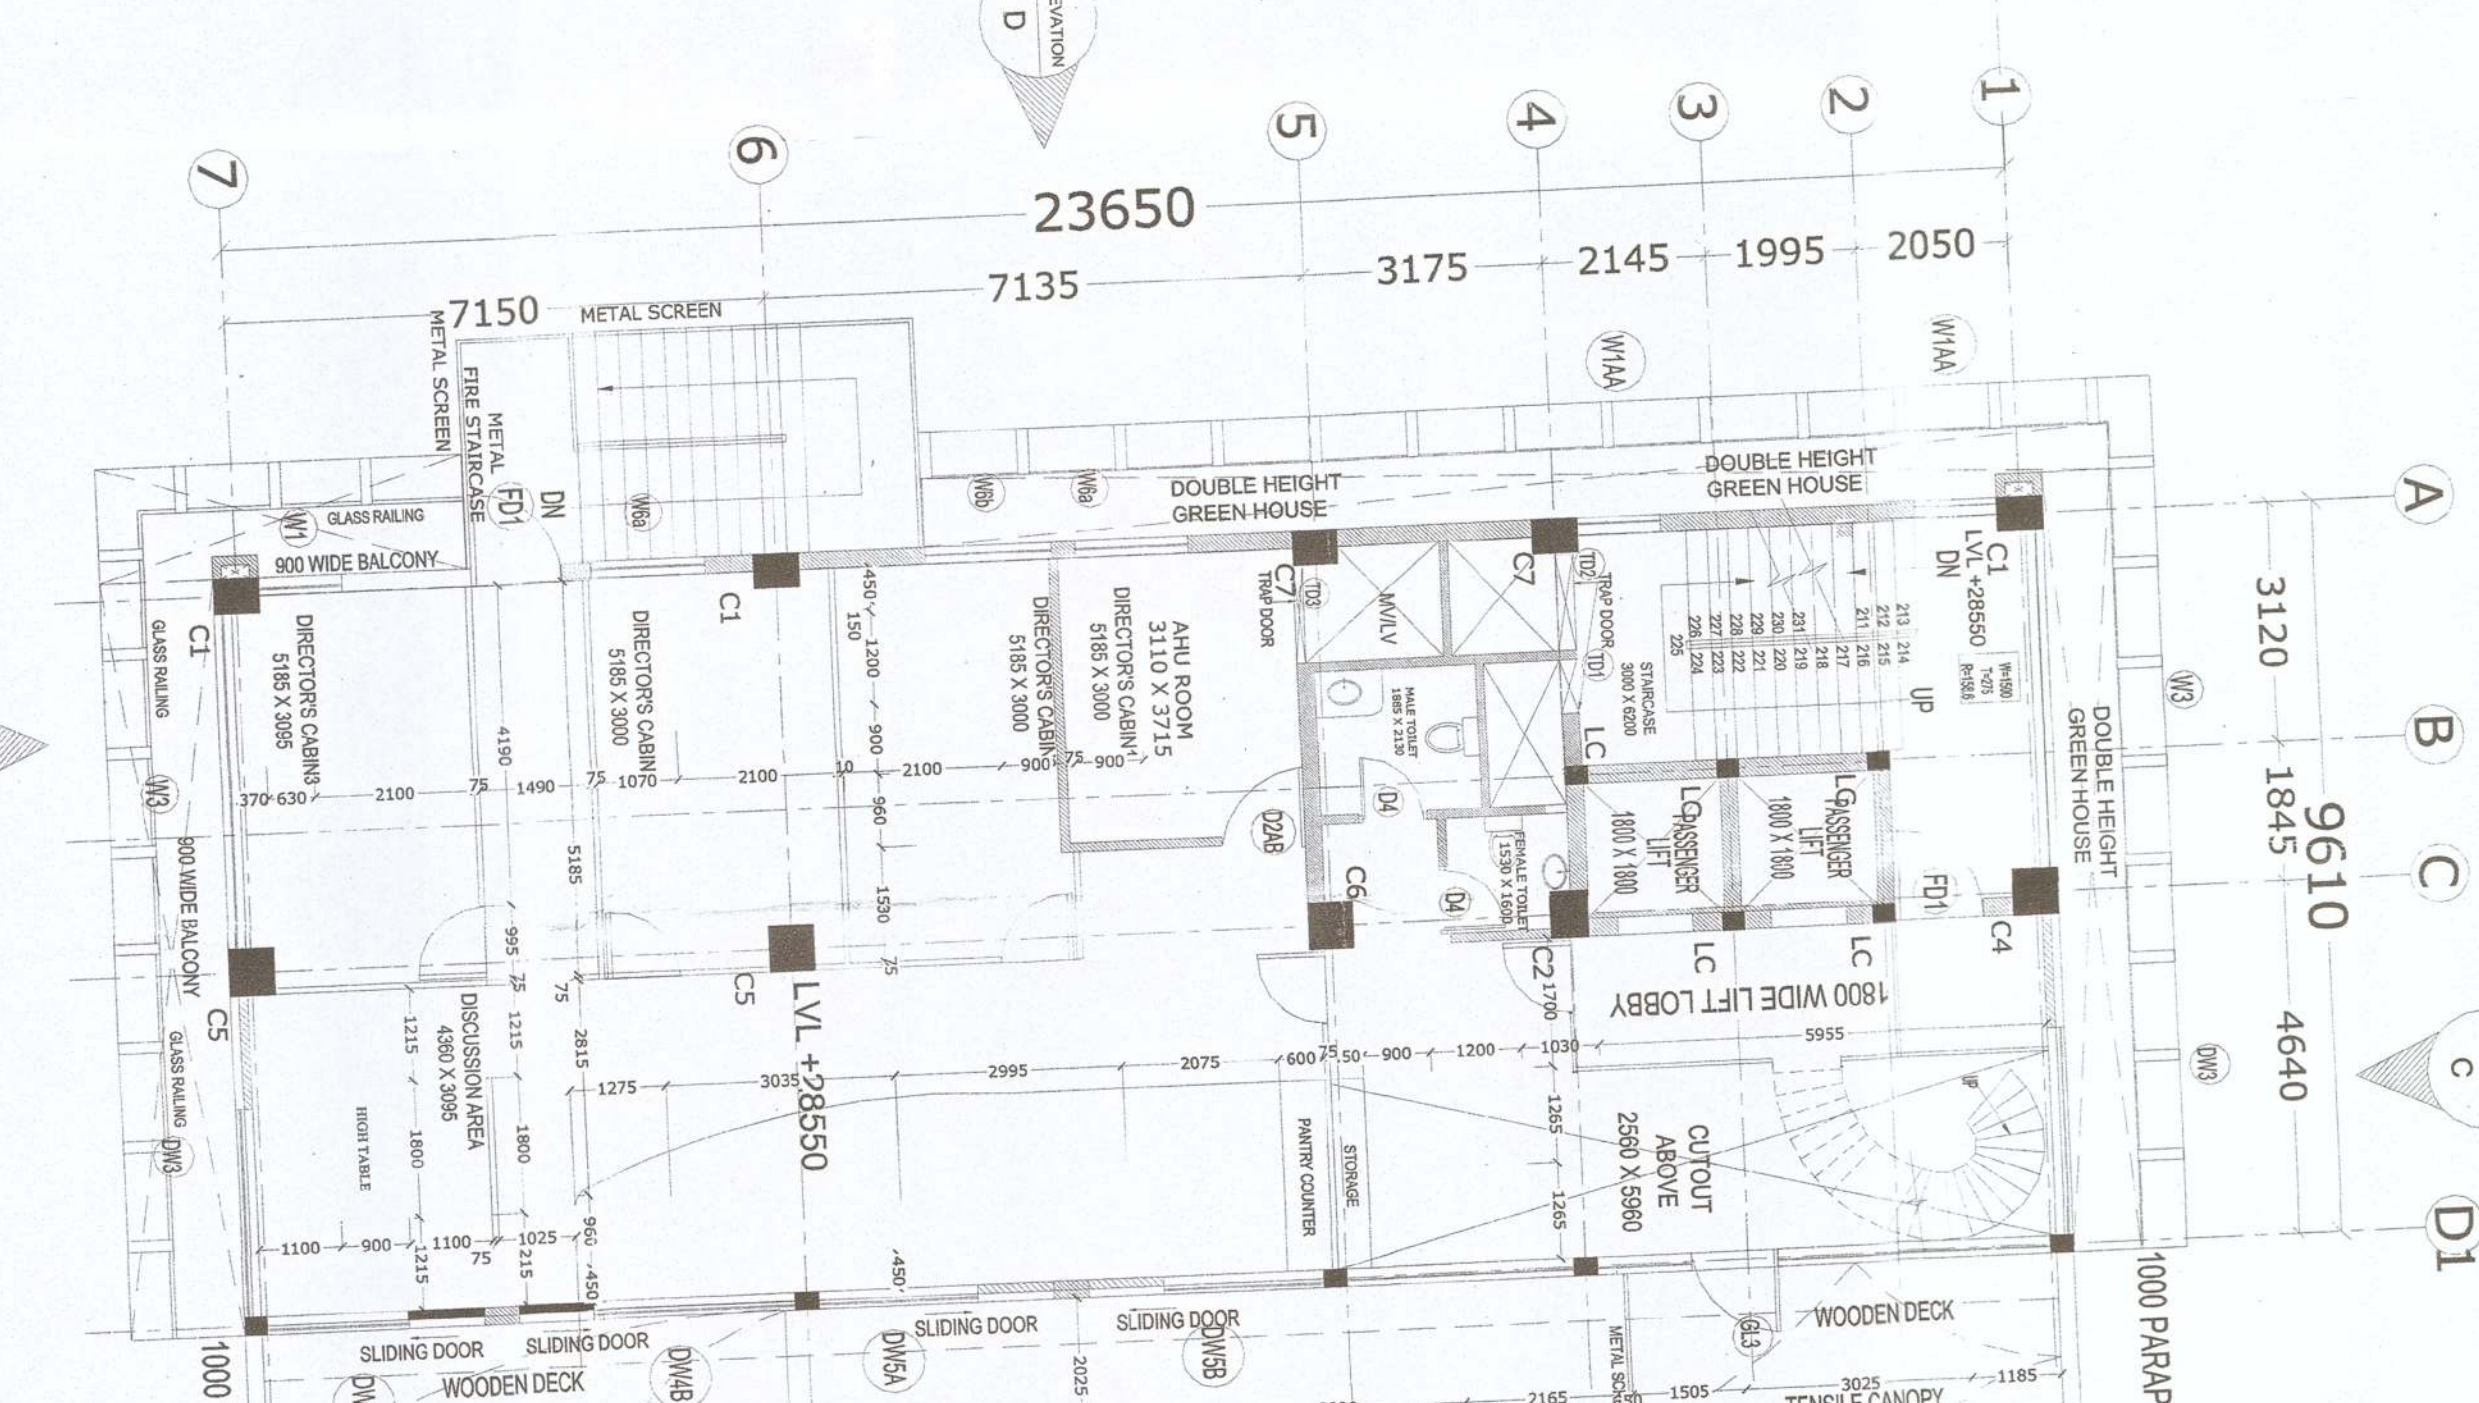
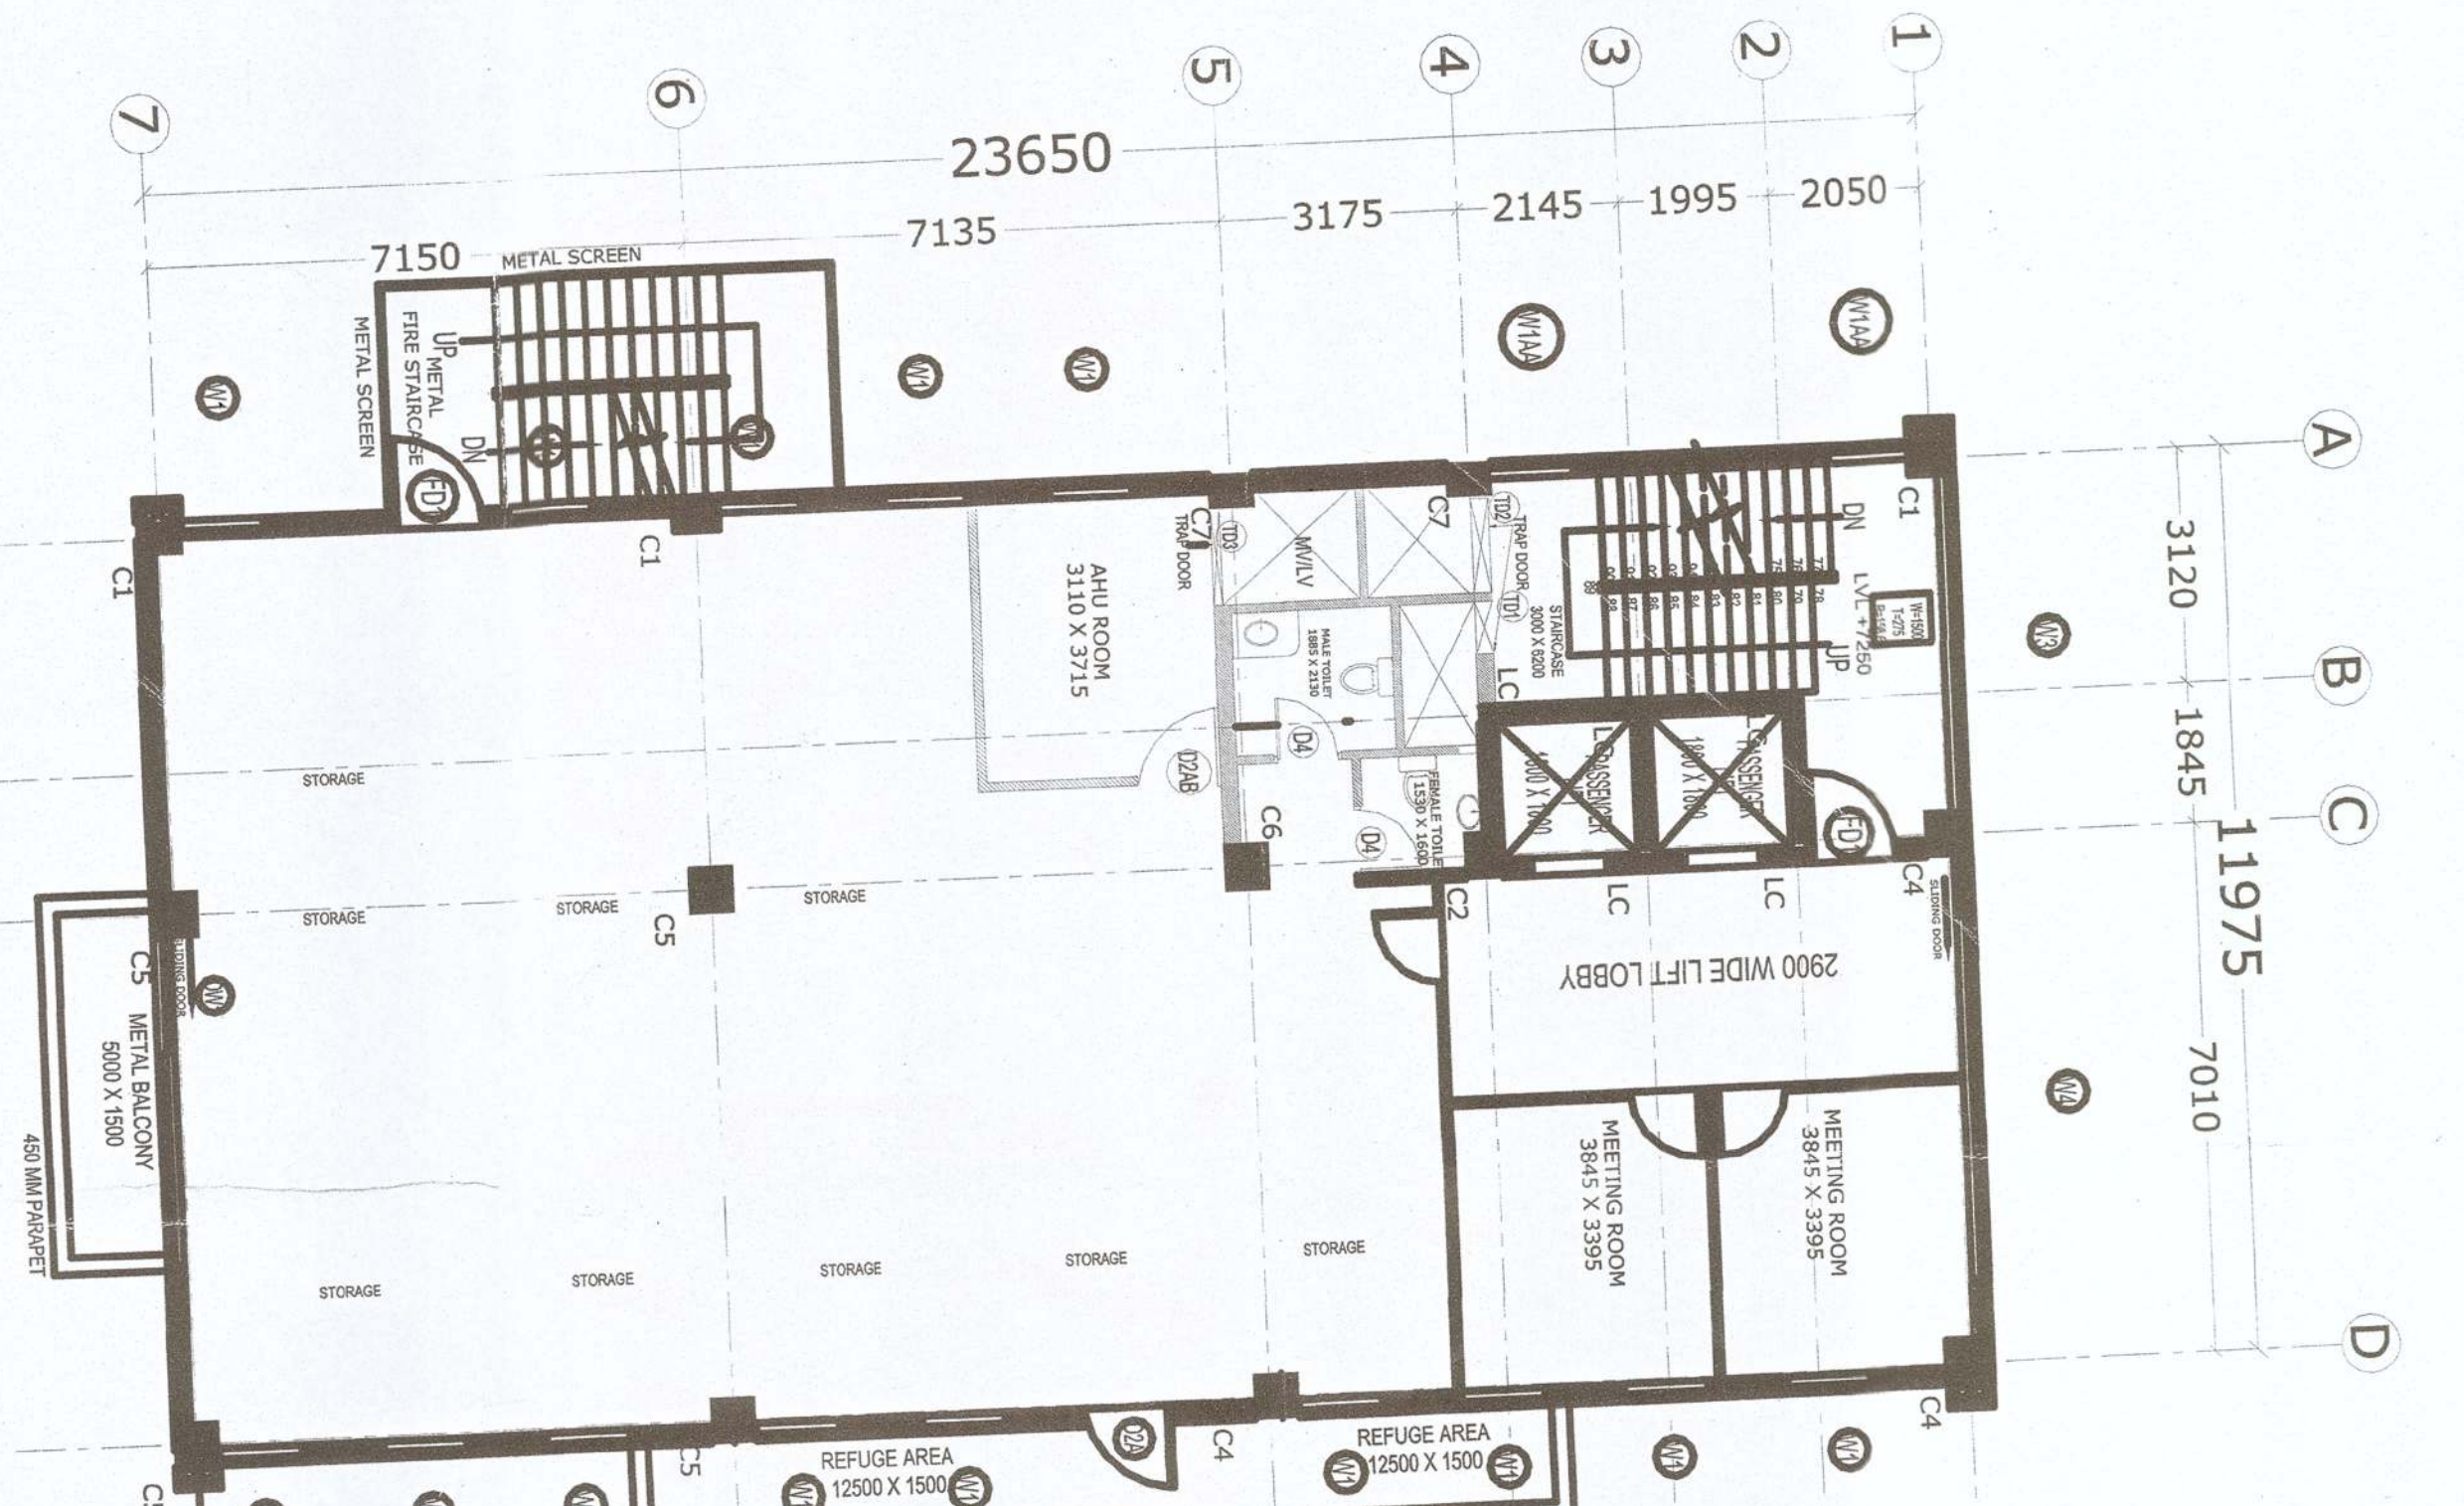
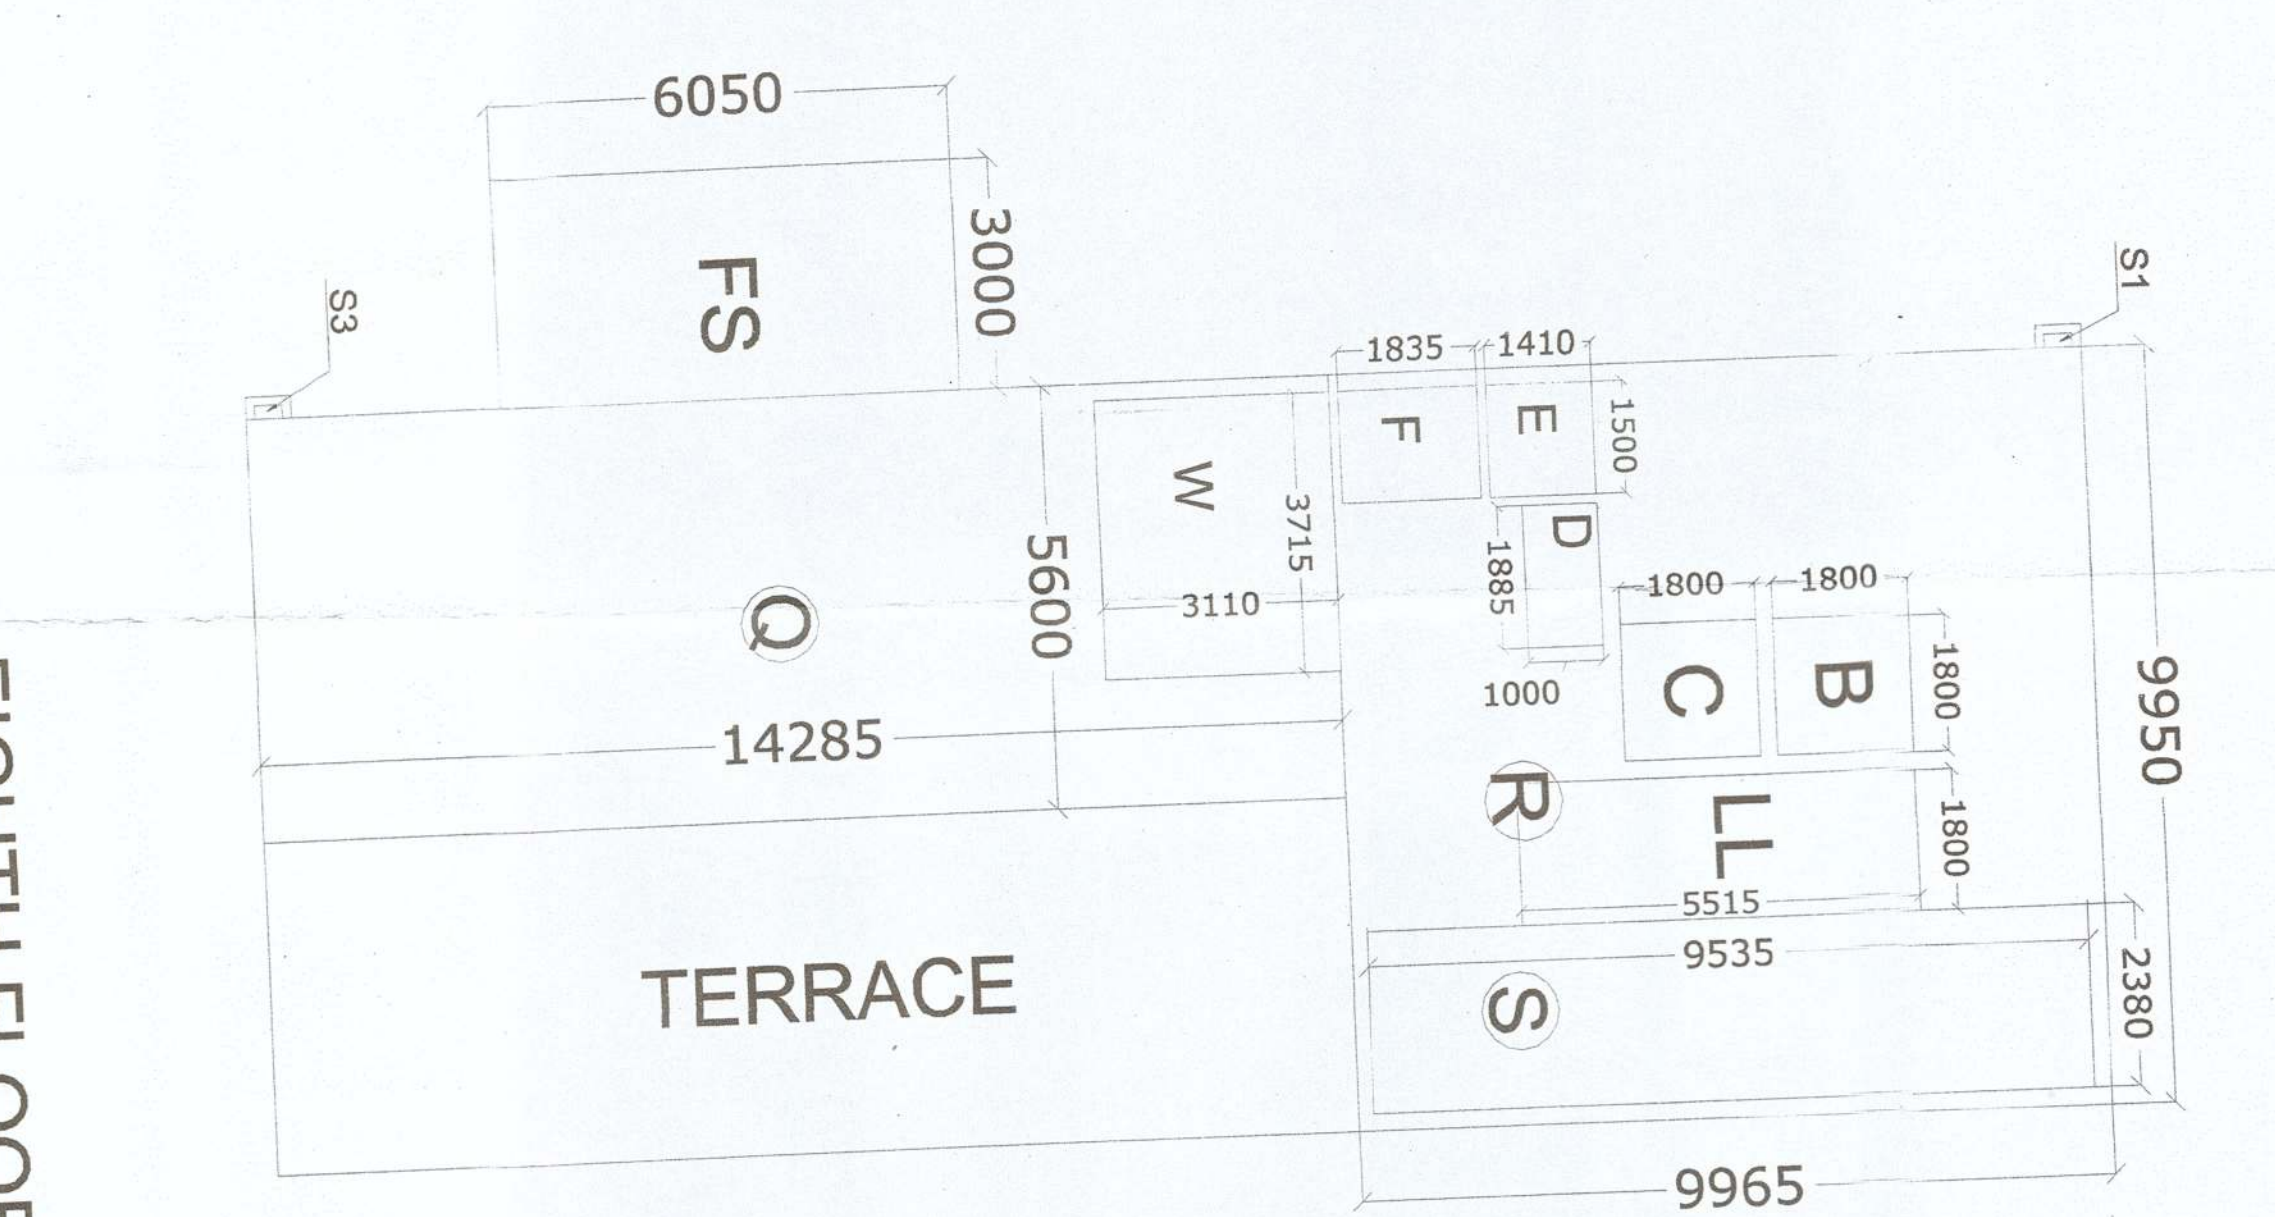
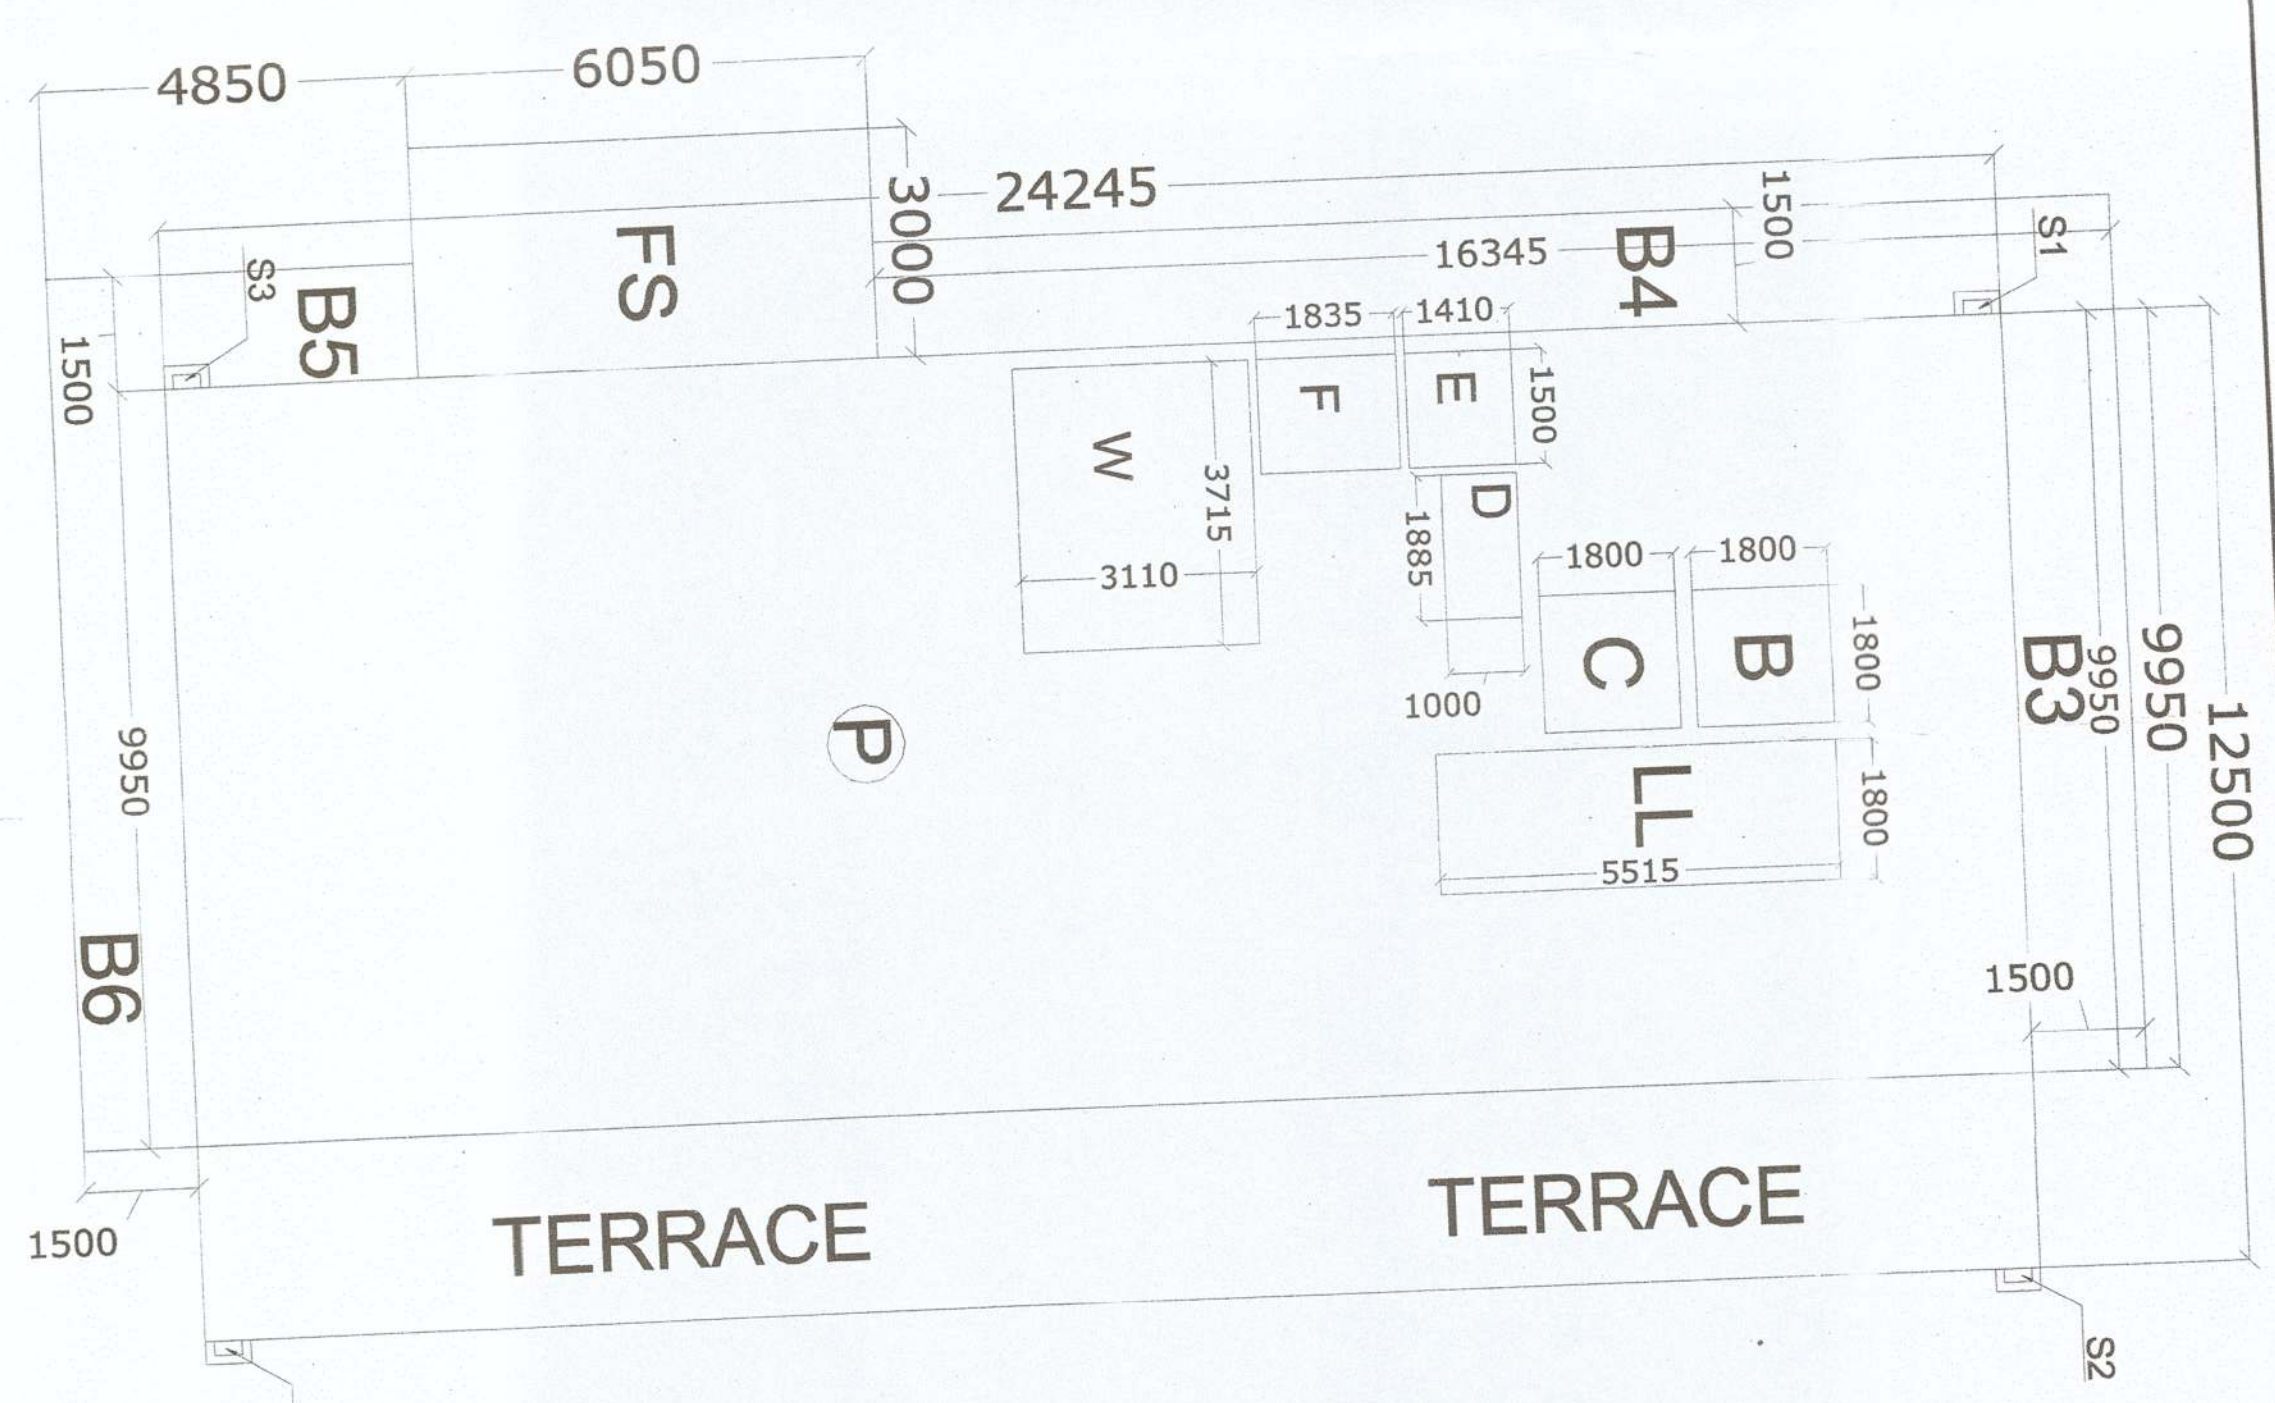


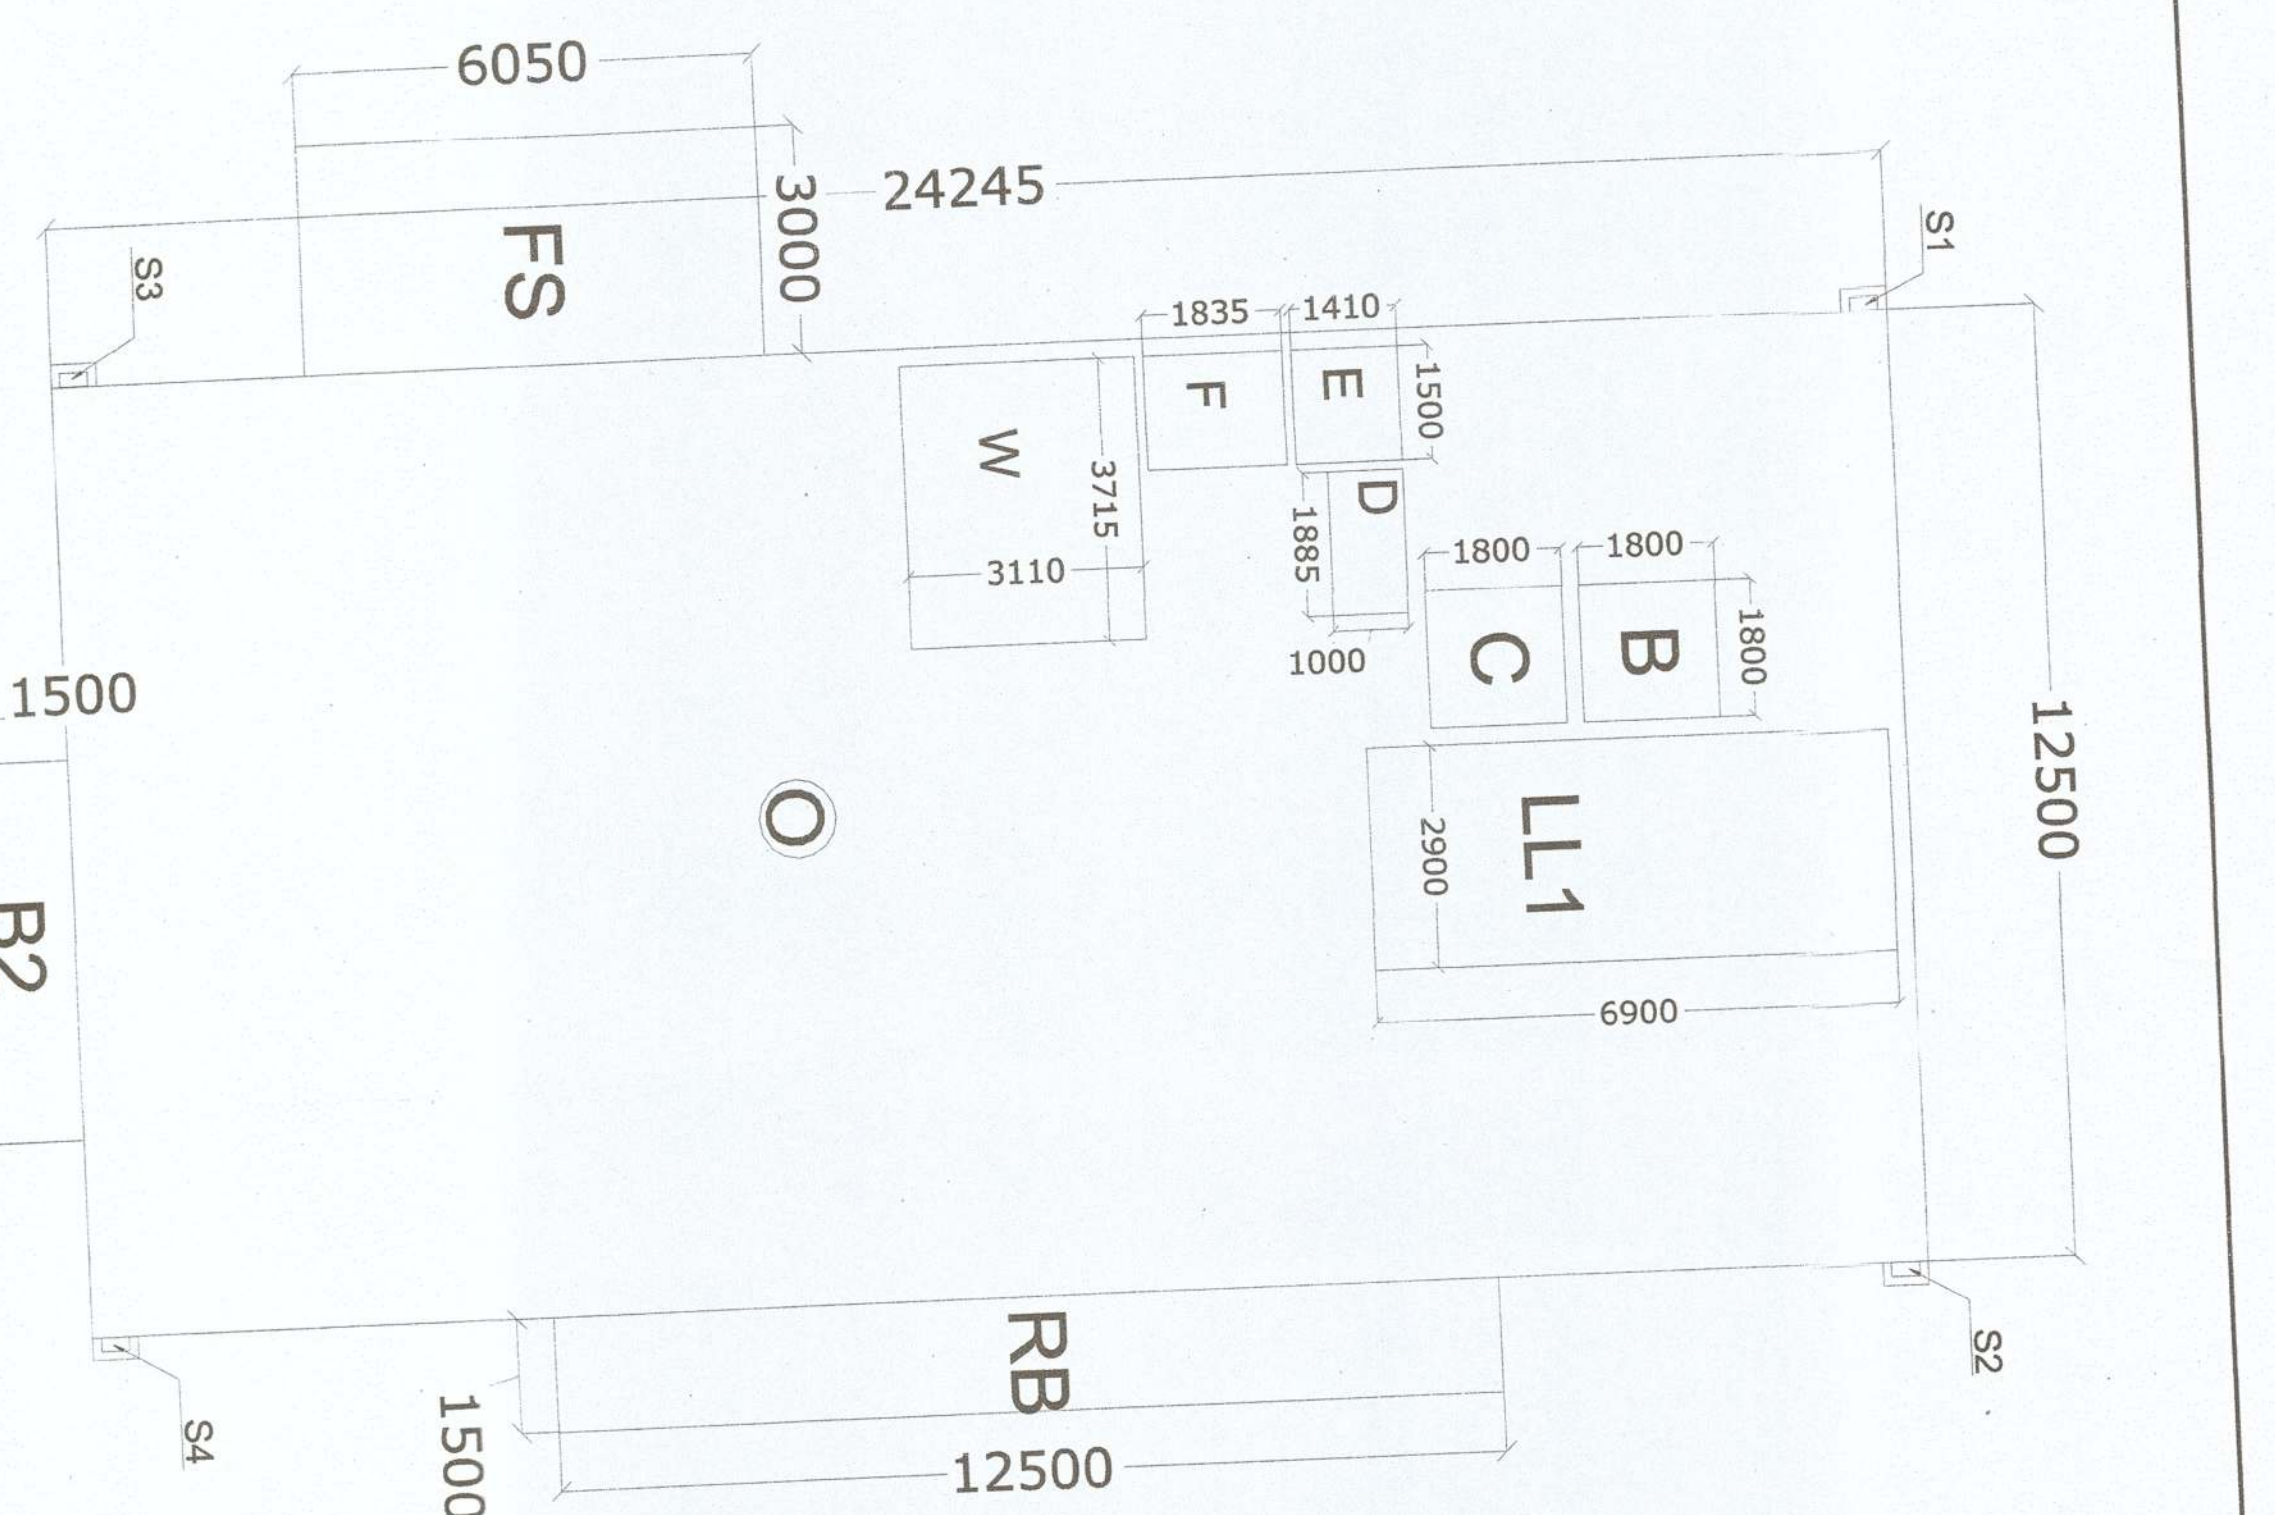

8/12/2017 11:58:02

6090

9960

S.NO.	FIFTH FLOOR	AREA (SQ.MT.)
O	12.5 X 24.24	302.75
	TOTAL BUILDING AREA	302.75
	DEDUCTION	
	NON FAR	
B	1.8 X 1.8	3.24
C	1.8 X 1.8	3.24
D	1.8 X 1	1.8
E	1.5 X 1.4	2.1
F	1.5 X 1.8	2.7
	1.8 X 4	.72
	SERVICE	
LL1	2.9 X 6.9	20
W	3.7 X 3.1	11.47
	TOTAL FAR ON FIFTH FLOOR-257.48 SQ.M.	
	COMPOUNDING AREA	
B2	5 X 1.5	7.5
	TOTAL	7.5 SQ.MT.

S.NO.	SEVENTH FLOOR	AREA (SQ.MT.)
P	9.95 X 24.24	241.1
	TOTAL BUILDING AREA	241.1
	DEDUCTION	
	NON FAR	
B	1.8 X 1.8	3.24
C	1.8 X 1.8	3.24
D	1.8 X 1	1.8
E	1.5 X 1.4	2.1
F	1.5 X 1.8	2.7
	1.8 X 4	.72
	SERVICE	
LL	1.8 X 5.51	9.98
W	3.7 X 3.1	11.47
	TOTAL FAR ON SEVENTH FLOOR-426.86 SQ.M.	
	COMPOUNDING AREA	
B3	9.95 X 1.5	14.92
B4	1.5 X 16.34	24.51
B5	1.5 X 4.85	7.27
B6	9.95 X 1.5	14.92
	TOTAL	61.82 SQ.MT.

S.NO.	EIGHTH FLOOR	AREA (SQ.MT.)
R	9.95 X 9.96	99.10
Q	5.6 X 14.2	79.52
	TOTAL BUILDING AREA	178.62
	DEDUCTION	
	NON FAR	
B	1.8 X 1.8	3.24
C	1.8 X 1.8	3.24
D	1.8 X 1	1.8
E	1.5 X 1.4	2.1
F	1.5 X 1.8	2.7
S	2.43 X 9.53	23.15
	1.8 X 4	.72
	SERVICE	
LL	1.8 X 5.51	9.98
W	3.7 X 3.1	11.47
	TOTAL FAR ON EIGHTH FLOOR-120.22 SQ.M.	

OWNERS NAME: _____

PROJECT: PLOT NO. A-18, SECTOR-136, NOIDA FOR MAPPLE GARMENTS.

COMPLETION DRG.

DATE: 27/08/2021

SCALE: 1:100

SHEET SIZE: A-03

ARCHITECT'S SIGN: _____

OWNER'S SIGN: _____

For Maple Garments Pvt. Ltd.

Maple Garments Pvt. Ltd.

Maple Garments Pvt. Ltd.