


10-20-00-99102-14

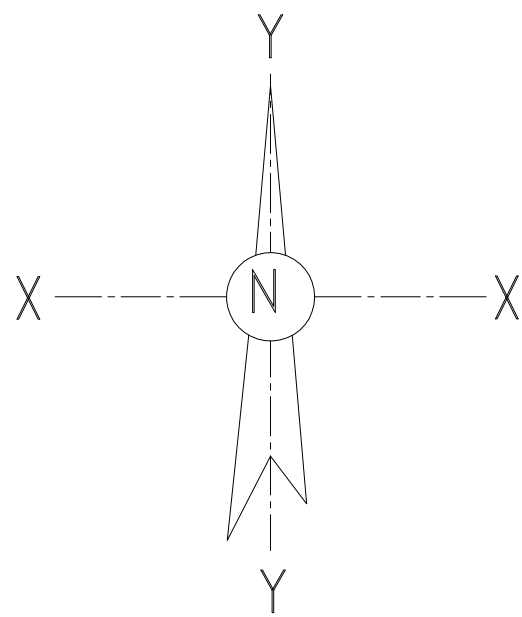

TO KHALANA

W

E

TO UJJAIN

LEGEND

S.NO.	GENERAL PLANT DESCRIPTION	±0.000M FFL CORRESPONDS TO (METER)	REMARKS
1.	BOX FEEDER FOR CLINKER	RL 496.300	
2.	CLINKER SILO	RL 496.300	
3.	ADDITIVE STORAGE AND COAL STORAGE SHED	RL 497.800	
4.	ADDITIVE DUMP HOPPER	RL 496.300	
5.	CEMENT MILL HOPPERS	RL 495.800	
6.	CEMENT MILL BUILDING	RL 494.800	
7.	CEMENT MILL BAGHOUSE	RL 494.800	
8.	HAG BUILDING	RL 494.800	
9.	FLYASH SILO	RL 494.800	
10.	CEMENT SILO-1	RL 494.800	
11.	CEMENT SILO-2	RL 494.300	
12.	PACKING PLANT	RL 494.800	
13.	EMPTY BAGS GODOWN	RL 494.800	
14.	TRUCK LOADING PLATFORM AND TARPULIN SHED	RL 494.800	
15.	CEMENT BULK LOADING	RL 494.800	
16.	CCR + LOAD CENTER + LAB + ADMIN BLDG.	RL 496.600	
17.	DOZER ENTRY IN CLINKER SILO	RL 496.300	
18.	OIL STORAGE TANK FOR HAG	-	
19.	ROAD WEIGH BRIDGE	RL 493.800	
20.	WEIGH BRIDGE CABIN	RL 493.800	
21.	WEIGH BRIDGE FOR MATERIAL HANDING	RL 493.800	
22.	SEB RECEIVING SUB STATION & METERING ROOM	RL 496.300	
23.	SPACE FOR DG	RL 496.300	
24.	COMP. ROOM BELOW CM BAG HOUSE	RL 494.800	
25.	WATER TANK AND PUMP ROOM	RL 497.800	
26.	STORE HOUSE	RL 494.800	
27.	AIR QUALITY MONITORING		
28.	MAIN GATE	RL 493.800	
29.	SECURITY AND OUTGOING LOGISTIC OFFICE	RL 493.800	
30.	PROJECT OFFICE	RL 493.800	
31.	SANITARY BLOCK (2 NOS)		
32.	RAIN WATER COLLECTION POND		
33.	STP		
34.	TRUCK PARKING	RL 494.300	
35.	TRANSPORTER OFFICE		
36.	CANTEEN AND DRIVERS REST ROOM		

LEGEND

PLANT	
FUTURE PLANT	---
BOUNDARY WALL	---
PLANT ROAD	---
GREEN BELT	---

HT POLE

NOTE:-

1. TOTAL AREA : 10.75 Hect.
2. GREEN BELT/PLANTATION AREA : 3.55 Hect. (33.00% OF TOTAL AREA)

2	N.R.	03.02.23	AUY	03.02.23
1	N.R.	09.12.22	AUY	09.12.22
0	N.R.	06.10.22	AUY	06.10.22

REV	01	DATE	04	DATE
-----	----	------	----	------

CONCURRENCE

THIS DESIGN AND DRAWING IS THE SOLE PROPERTY OF HOLTEC CONSULTING PRIVATE LTD AND COPYRIGHT OF IT REMAINS WITH HOLTEC. IT SHOULD BE TREATED AS STRICTLY CONFIDENTIAL AND MUST NOT BE REPRODUCED, COPIED, LOANED, DISPOSED DIRECTLY OR INDIRECTLY EVEN IN PART NOR USED FOR ANY PURPOSE OTHER THAN FOR WHICH IT IS SPECIFICALLY FURNISH HED WITHOUT THE PRIOR WRITTEN CONSENT OF HOLTEC CONSULTING PRIVATE LIMITED

REFERENCE NO. DETAILS

1. DO NOT SCALE, WORK TO DIMENSIONS ONLY.
2. FOR TOLERANCES REF. HOLTEC STD. DRG. NO. A1-HOL-STD-1-129

ALL DIMENSIONS IN

MILLIMETRES

UNLESS OTHERWISE SPECIFIED

ONLY THE LATEST VERSION OF THIS DRG. AS INDICATED IN REVISION COLUMN IS VALID. THE PREVIOUS DRG. SHALL BE MARKED SUPERSEDED AND REMOVED FROM SITE OF WORK.

REV	No	DATE	BY	CHKD	APPD	DETAILS
2	03.02.23	AYC	NGU	JKS		CABLE GALLERY UPDATED AND CLOUD AS MARKED
1	08.12.22	KV	NGU	JKS		LAYOUT GENERALLY REVISED



HOLTEC CONSULTING PRIVATE LIMITED
HOLTEC CENTRE, A BLOCK, SUSHANT LOK, GURGAON-122001 HARYANA, INDIA

CUSTOMER : JK CEMENT LIMITED, MADHAVGARH (UJJAIN)

DES. NAVNEET OCT 22 PROJECT : 20166, GU CAD FILE : 201660201R2

DRN. KV 04.10.22

CHKD. NGU 06.10.22

APPD. JKS 06.10.22

SCALE : 1:750

PLANT LAYOUT
1.5 MTPA GRINDING UNIT

DRG.NO. A1-20166-00-02-01

REV. 2