
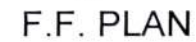





ACB (INDIA) LIMITED
CHAKABURA WASHERY (BUILT UP AREA)

DATE- 12.11.2020

S.No.	STRUCTURES	UNIT	L	W	QTY IN SQM	QTY IN SFT
1	Chakabura Washery Office					
	GROUND FLOOR	SQM			142.2	
	FIRST FLOOR	SQM			142.2	
	TOTAL				284.40	3060.14
2	Control Room -1					
	GROUND FLOOR	SQM			285.29	
	FIRST FLOOR	SQM			229.22	
	TOTAL				514.51	5536.13
3	Control Room -2					
	Ground Floor	SQM			102.51	
	FIRST FLOOR	SQM			69.61	
	TOTAL				172.12	1852.01
4	Lab Building					
	Ground Floor	SQM			206.11	
	TOTAL	SQM			206.11	2217.74
5	Sampling Shed (G.I. Sheet Roof)					
	Ground Floor	SQM			204.37	
	TOTAL				204.37	2199.02
6	D.G. Shed & Store (G.I. Sheet Roof)					
	Ground Floor	SQM	22.73	8.43	191.61	
	TOTAL				191.61	2061.77
7	Substation Building					
	Ground Floor	SQM			111.38	
	Total	SQM			111.38	1198.45
8	Canteen					
	Ground Floor	SQM	12.43	6.46	80.30	
	Total	SQM			80.30	864.00
9	Parking					
	Ground Floor	SQM	11.00	7.80	85.80	
	Total	SQM			85.80	923.21
	GRAND TOTAL AREA OF ALL BLDGS.				1850.60	19912.47

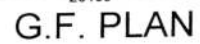


The drawing and all information on it is confidential

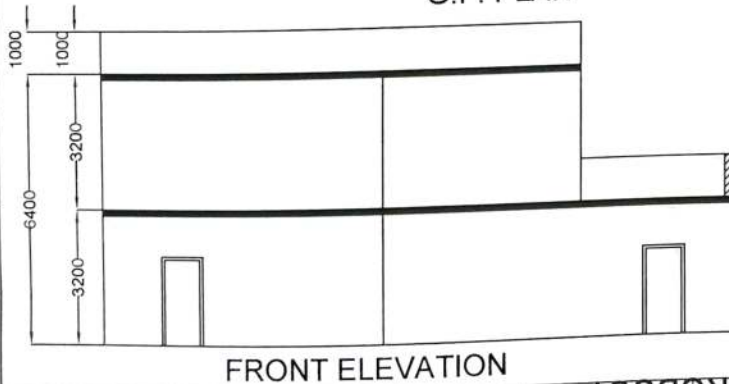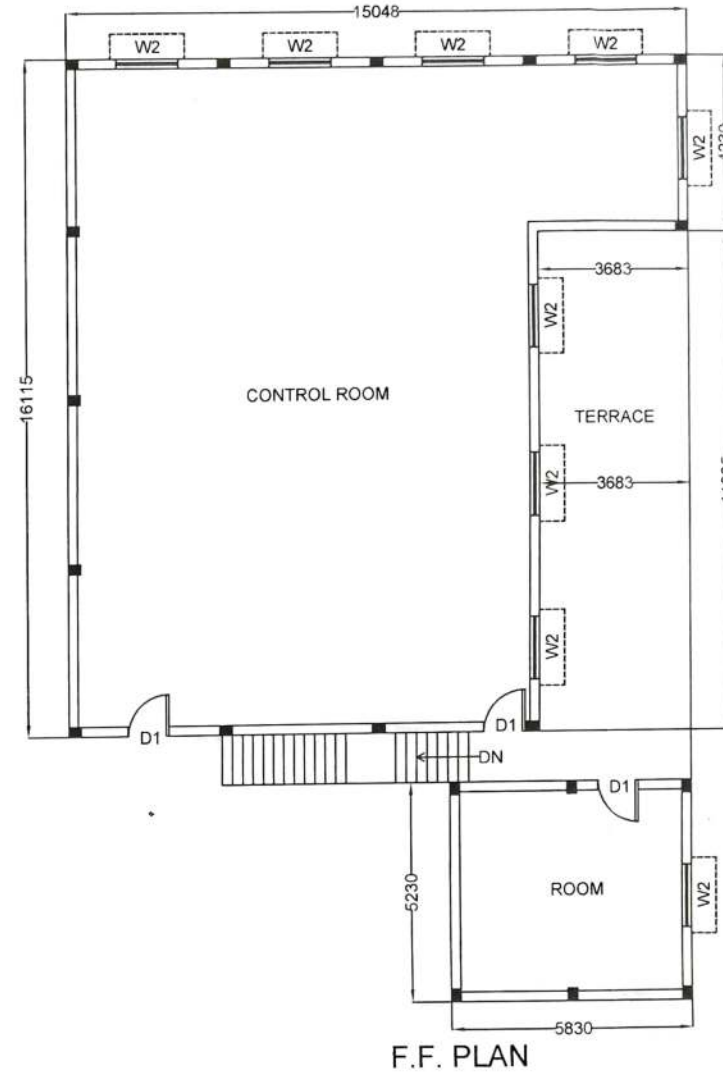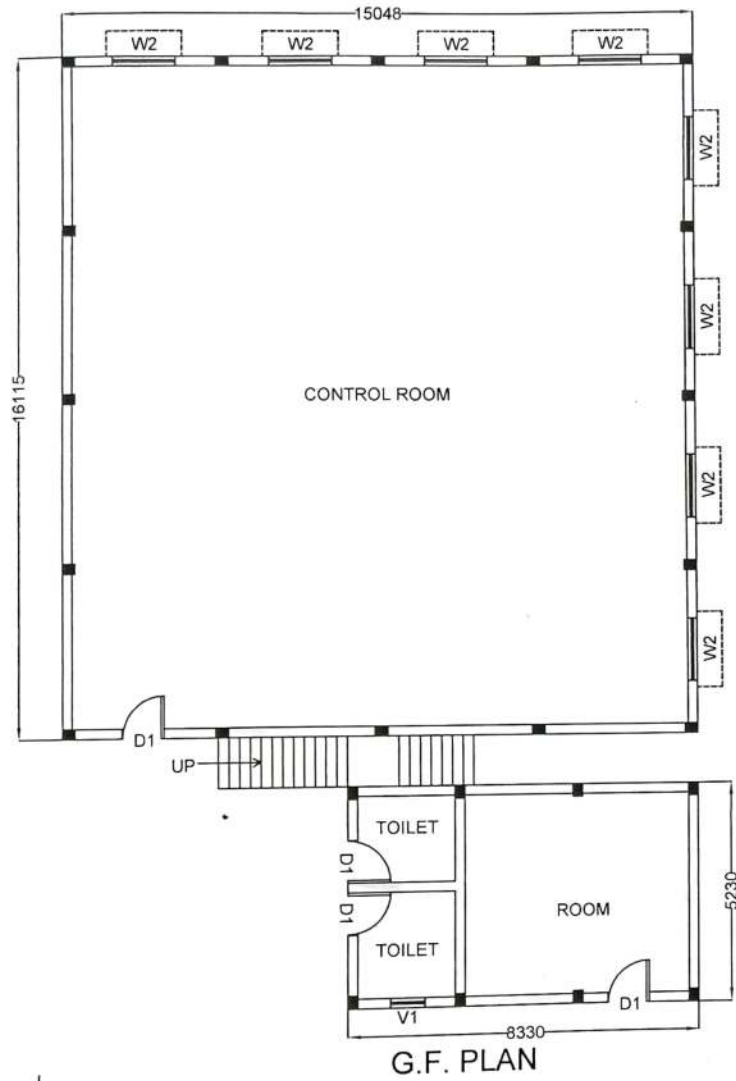

NOTE	
B/UP AREA	
G.F. AREA = 241.73 + 43.56 = 285.29 SQ.M	
F.F. AREA = 198.73 + 30.49 = 229.22 SQ.M	
= 514.51 SQ.M	
TOTAL B/UP AREA = 514.51 SQ.M	


ACB INDIA LIMITED	
VILLAGE - CHAKABURA, DIST- KORBA (C.G.)	
PROJECT :- CHAKABURA WASHERY	
NAME	DATE
CHKD	DATE
APPR	DATE
SCALE	SHEET
DRG. NO.	DRAWINGNO
CONSTRUCTION	REV

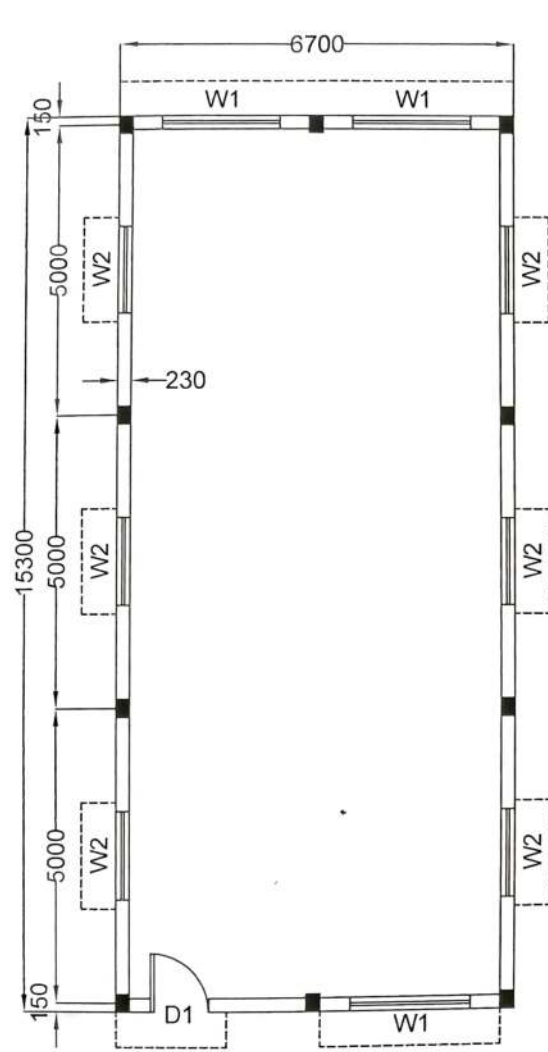


G.F. PLAN

OPENING SCHEDULE


DOOR (D1) = 1000X2100
 WINDOW (W1) = 2000X1200
 WINDOW (W2) = 1500X1200

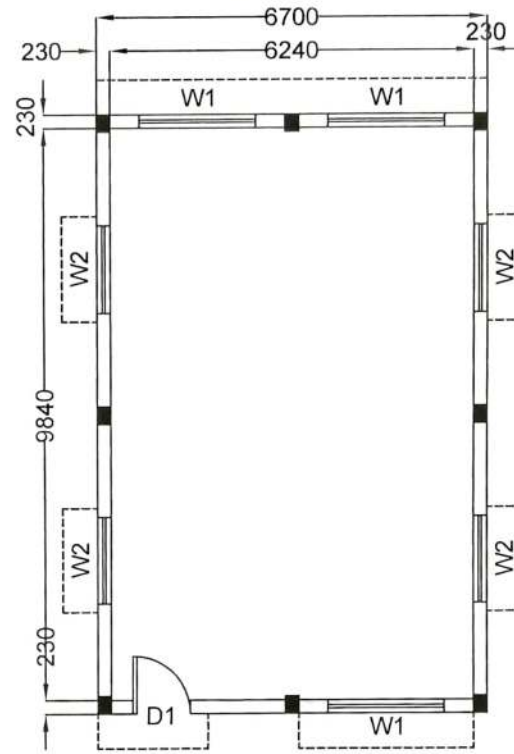

F.F. PLAN

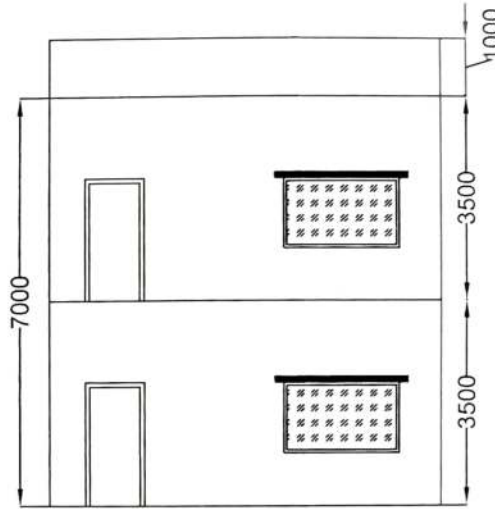

FRONT ELEVATION

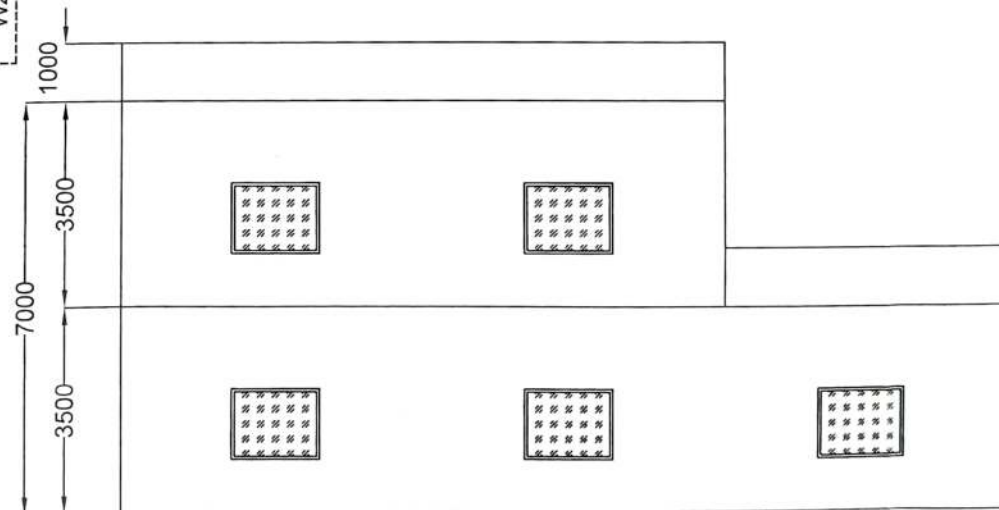

SIDE ELEVATION

NOTE

B/UP AREA

G.F. AREA = 102.51 SQ.M
 F.F. AREA = 69.61 SQ.M
 = 171.52 SQ.M
 TOTAL B/UP AREA = 171.52 SQ.M



ACB INDIA LIMITED
 VILLAGE - CHAKABURA, DIST - KORBA (C.G.)

PROJECT :- CHAKABURA WASHERY

NAME	SGN	DATE	TITLE
DRN			CONTROL ROOM-2
CHKD			
APPR			
SIZE	SCALE	SHEET	REV.
APPROVAL		CONSTRUCTION	

NOTE:

1. ALL DIMENSIONS ARE IN MM UNLESS NOTED OTHERWISE.
2. ALL LEVELS ARE IN METERS UNLESS NOTED OTHERWISE.
3. OVERALL LENGTH OF REINFORCING BARS AND STEEL / CONCRETE / ARTIFICALS. REINFORCING SHALL BE GIVEN AS THE MINIMUM MULTIPLE (mm).
4. ALL WALLS AND CONCRETE SHALL BE 230MM THICK.
5. ALL FLOORS SHALL BE 150MM THICK.
6. CHANGING SHALL NOT BE SCALED AND ONLY BRICKS / ARTIFICALS SHALL BE FOLLOWED.
7. TERRAZZO SHALL BE CARVED OUT UP TO THE GRADE OF FLOOR CARPETS OR TAKING THE DOWN BEARING WALLS OR ONLY FLOOR CARPETS ON TOP OF THE FLOORING SHALL BE TAKEN ON THE DRAWING SHALL BE BACKFILL WITH FIRM CONCRETE OF M25 GRADE.
8. STAIRWAY IN CHANGING ROOMS SHALL BE BROUGHT TO THE TOP OF THE ROOF / CONCRETE ENCASED BEFORE PROCEEDING WORK.
9. CLEAN ROOMS TO MAIN REINFORCEMENT SHALL BE 150MM THICK AND 150MM THICK AND 150MM THICK.
10. BEAMS - 200MM.
11. SLOPE BEARING CAPACITY SHALL BE 200/250MM.
12. IN CASE OF POOR SOIL, SLOPE BEARING OF 200/250MM SHALL BE 100/100MM.
13. RCC SHALL BE OF M25 GRADE.
14. ALL SHALL BE AS IS.

OPENING SCHEDULE

B/UP AREA OF LAB

G.F. AREA = 206.11 SQM



ACB INDIA LIMITED
KASAI PALLI DIST-KORBA (C.G.)

PLANT :

CHAKABURA WASHERY

NAME :

TITLE :

DATE :

LAB BUILDING

SCALE :

SHEET :

NTS

DRG. NO.


REV. 0

APPROVAL


INFORMATION / REFERENCE / RECORD

CONSTRUCTION


OPENING SCHEDULE		
NAME	SIZE	QTY.
D1-DOOR	1000X2100	07
D2-DOOR	900X2100	01
D3-DOOR	700X2100	05
D4-DOOR(GRILL)	2800X2100	01
D5-DOOR(GRILL)	800X2100	01
D6-DOOR(GRILL)	1500X2100	01
W1-WINDOW	1500X1200	13
W2-WINDOW	1100X 1000	01
W3-WINDOW	500X1000	01
W4-WINDOW	2500X900	02
W5-WINDOW	2400X1000	01
W6-WINDOW	2150X 1000	01
V-VENTILATOR	450X450	03

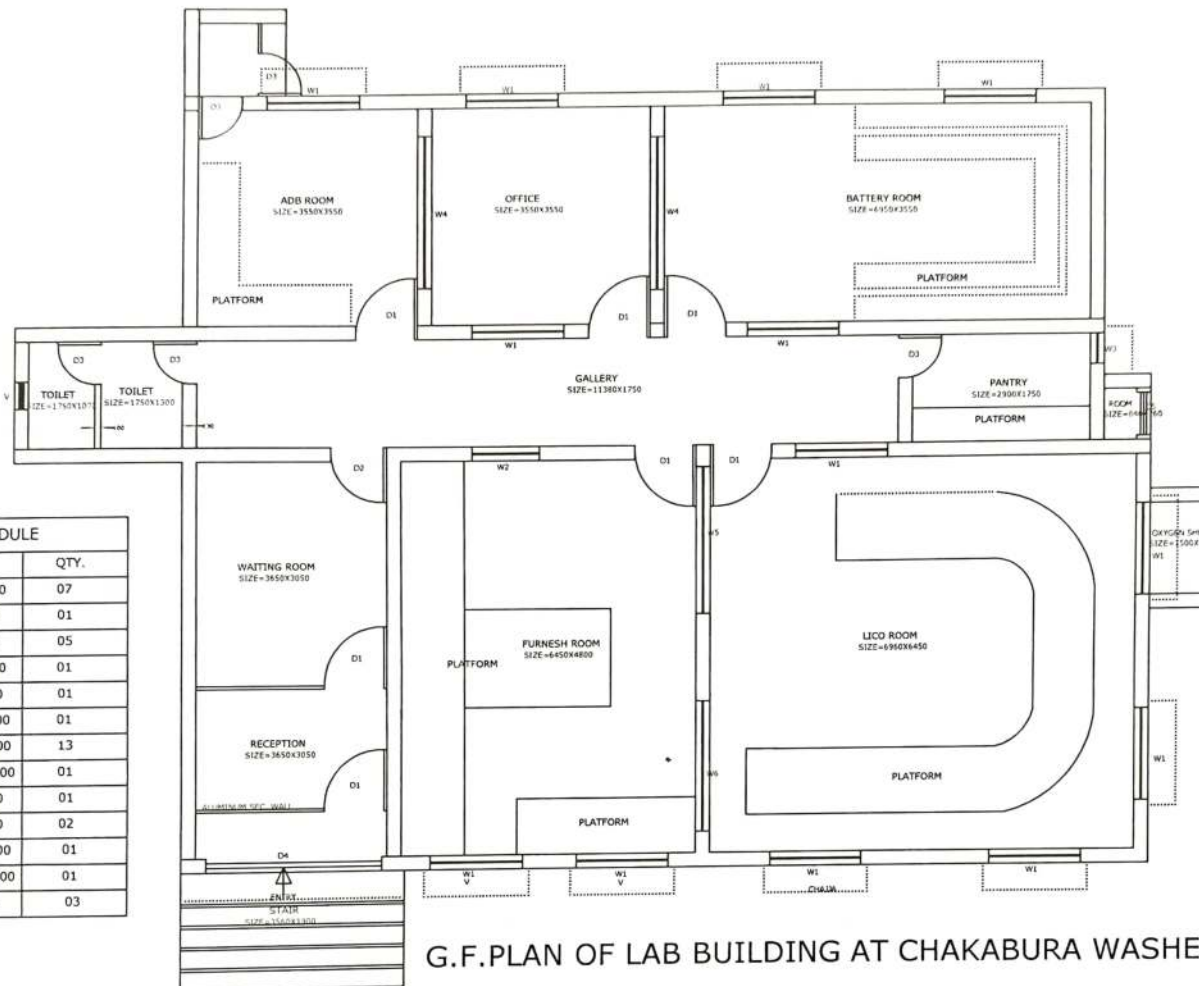


G.F. PLAN OF LAB BUILDING AT CHAKABURA WASHERY

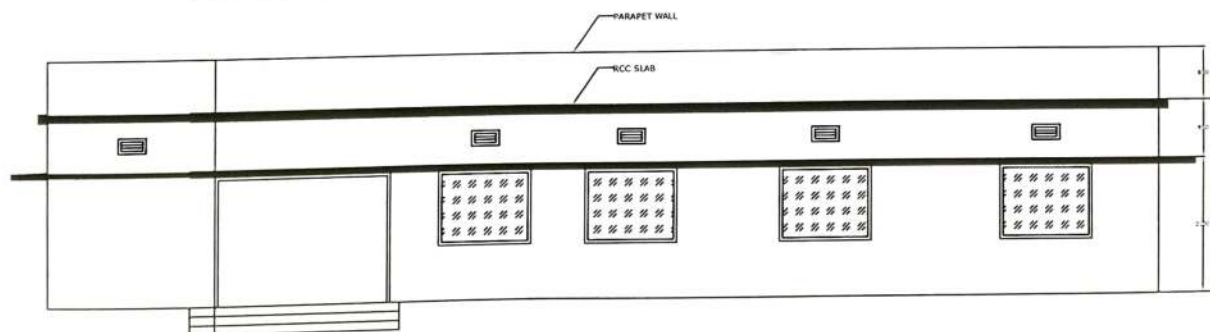

FRONT ELEVATION

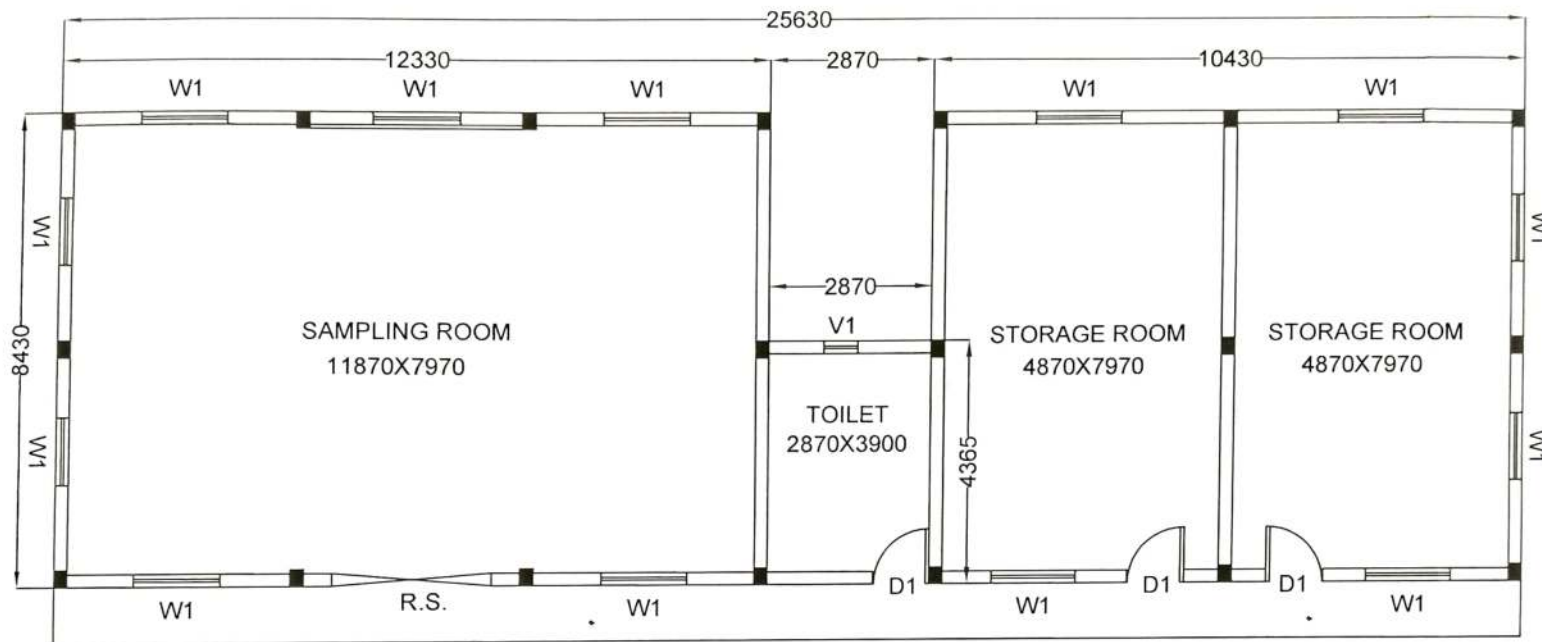

SAMPLING SHED & STORAGE SHED

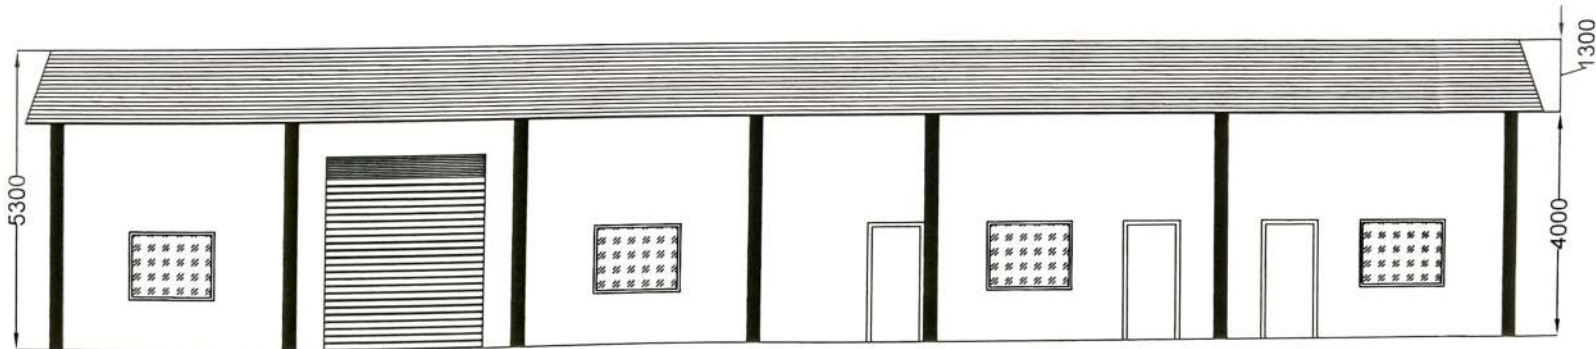

FRONT ELEVATION

NOTE

B/UP AREA

SHED AREA = $12.33 \times 8.43 = 103.94$ SQ.M
 = $10.43 \times 8.43 = 87.92$ SQ.M
 = $2.87 \times 4.36 = 12.51$ SQ.M
 = 204.37 SQ.M

TOTAL B/UP AREA = 204.37 SQ.M

OPENING SCHEDULE

ROLLING SHUTTER (R.S.) = 2700X3000

DOOR (D1) = 1000X2100

WINDOW (W1) = 1500X1200


VENTILATION (V1) = 600X600




ACB INDIA LIMITED
 VILLAGE - CHAKABURA, DIST- KORBA (C.G.)

PROJECT - CHAKABURA WASHERY

NAME	SIGN	DATE	TITLE
DRN			SAMPLING SHED
CHD			
CHS			
SCALE	SHEET	DRG. NO.	DRAWINGNO
APPROVAL	CONSTRUCTION	REV.	

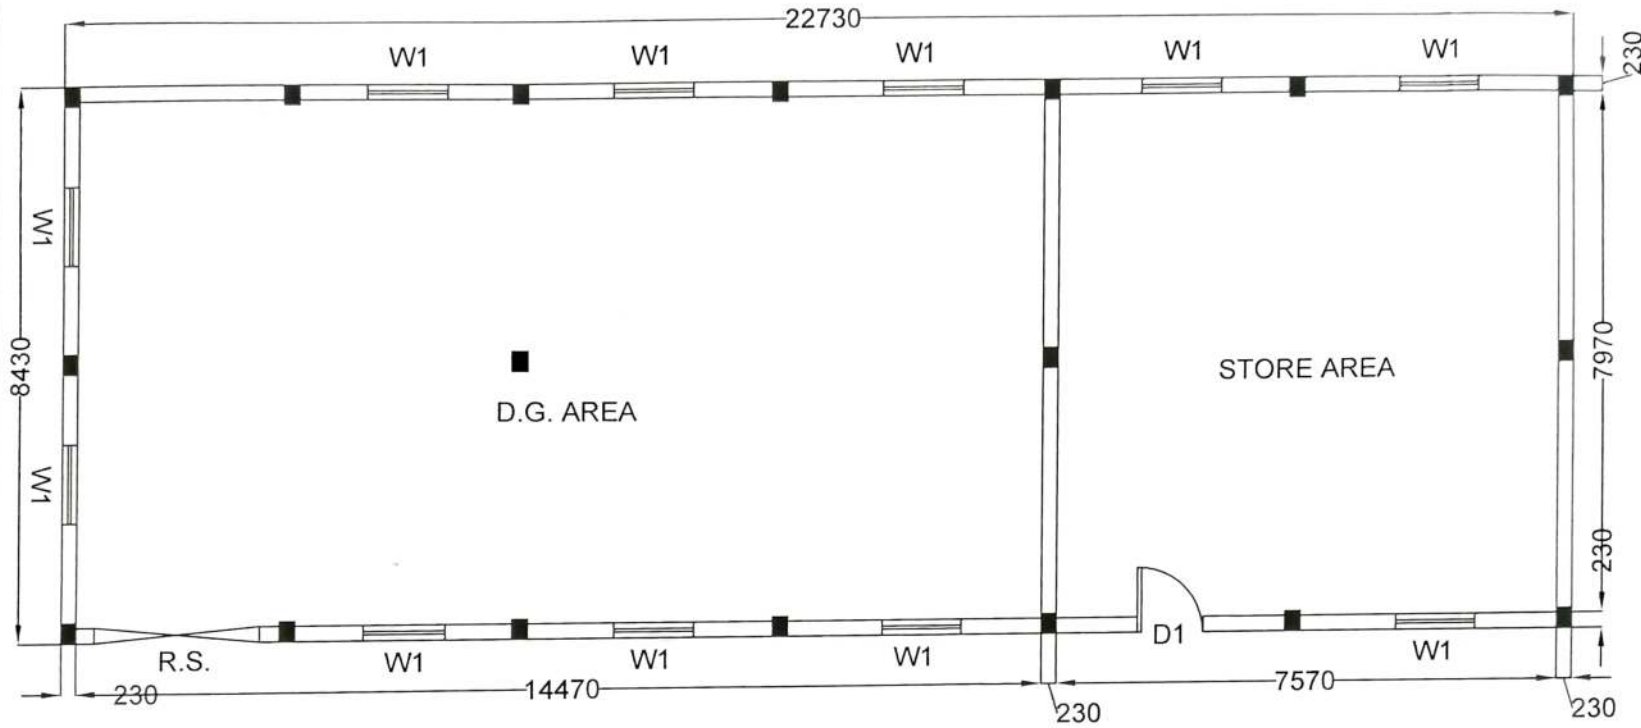

D.G. SHED & STORE PLAN

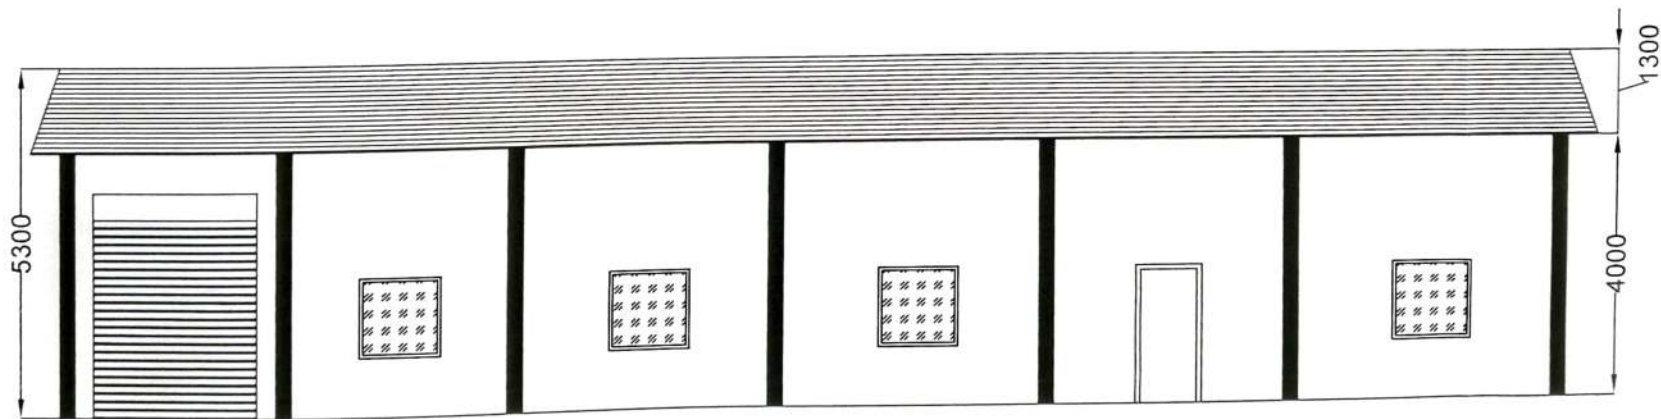

FRONT ELEVATION

NOTE

B/UP AREA

SHED AREA = $22.73 \times 8.43 = 191.61 \text{ SQ M}$
TOTAL B/UP AREA = 191.61 SQ M

OPENING SCHEDULE

ROLLING SHUTTER (R.S.) = 2500X3000

DOOR (D1) = 1000X2100

WINDOW (W1) = 1200X1200



ACB INDIA LIMITED
VILLAGE - CHAKABURA, DIST - KORBA (C.G.)

PROJECT - CHAKABURA WASHERY

NAME	SOB	DATE	TITLE
DR			D.G. SHED
CHD			
APPD			
DATE	SCALE	SHEET	REV
ORG. NO.	DRAWING NO.	CONSTRUCTION	

APPROVAL

CONSTRUCTION


This drawing and all information on it is confidential



FRONT ELEVATION




This drawing and all information on it is confidential.

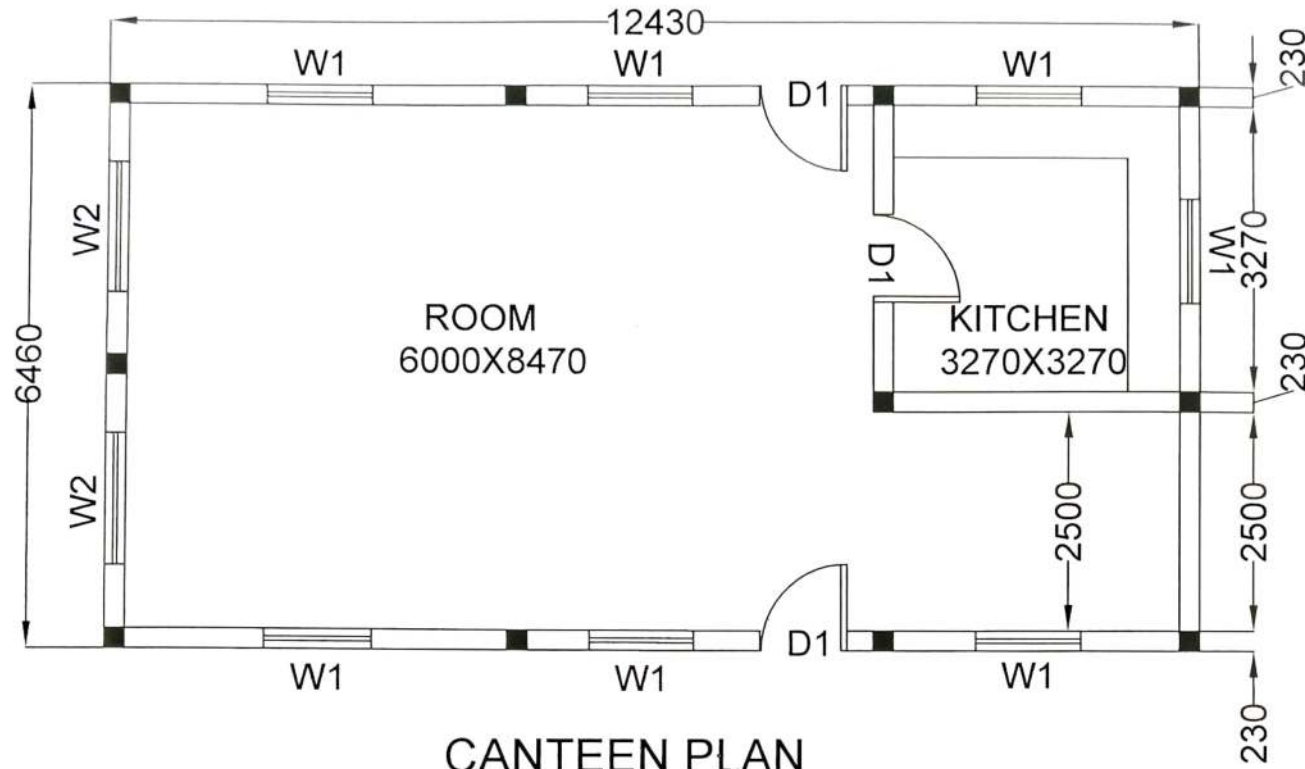

CANTEEN PLAN

PARAPET WALL

RCC SLAB

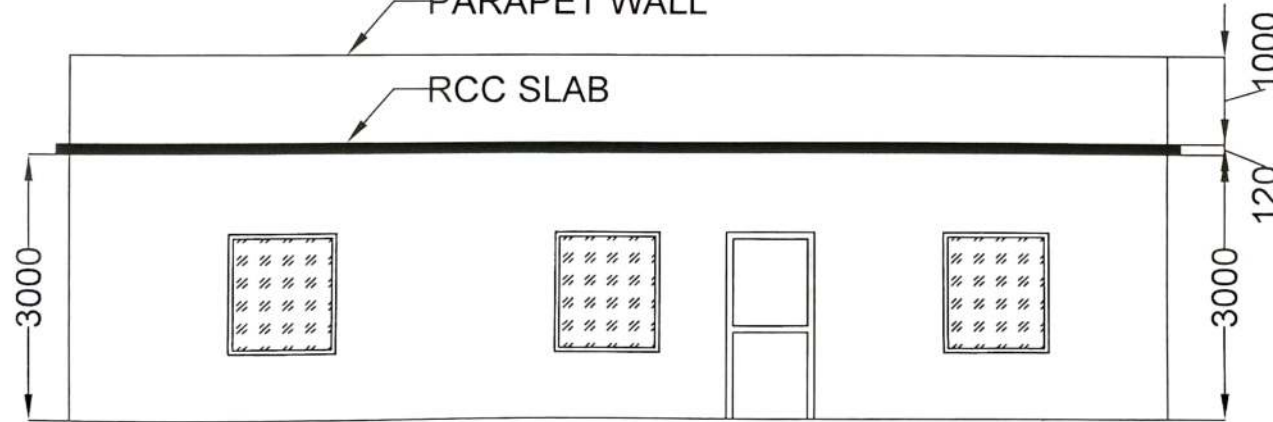

FRONT ELEVATION

NOTE

B/UP AREA

G.F. AREA = 12.43 X 6.46 = 80.30 SQ M


TOTAL B/UP AREA = 80.30 SQ M




ACB INDIA LIMITED
VILLAGE - CHAKABURA, DIST- KORBA (C.G.)

PROJECT - CHAKABURA WASHERY

DATE	NAME	SCALE	DATE	TITLE		
01/01/2020	CHD	1:100		CCANTEEN		
02/01/2020	APD	1:100				
03/01/2020	APD	1:100				
04/01/2020	APD	1:100				
05/01/2020	APD	1:100		DRG NO	DRAWINGNO	REV
06/01/2020	APD	1:100		CONSTRUCTION		
07/01/2020	APD	1:100				
08/01/2020	APD	1:100				
09/01/2020	APD	1:100				
10/01/2020	APD	1:100				
11/01/2020	APD	1:100				
12/01/2020	APD	1:100				
01/02/2020	APD	1:100				
02/02/2020	APD	1:100				
01/03/2020	APD	1:100				
02/03/2020	APD	1:100				
11/10/2021	APD					

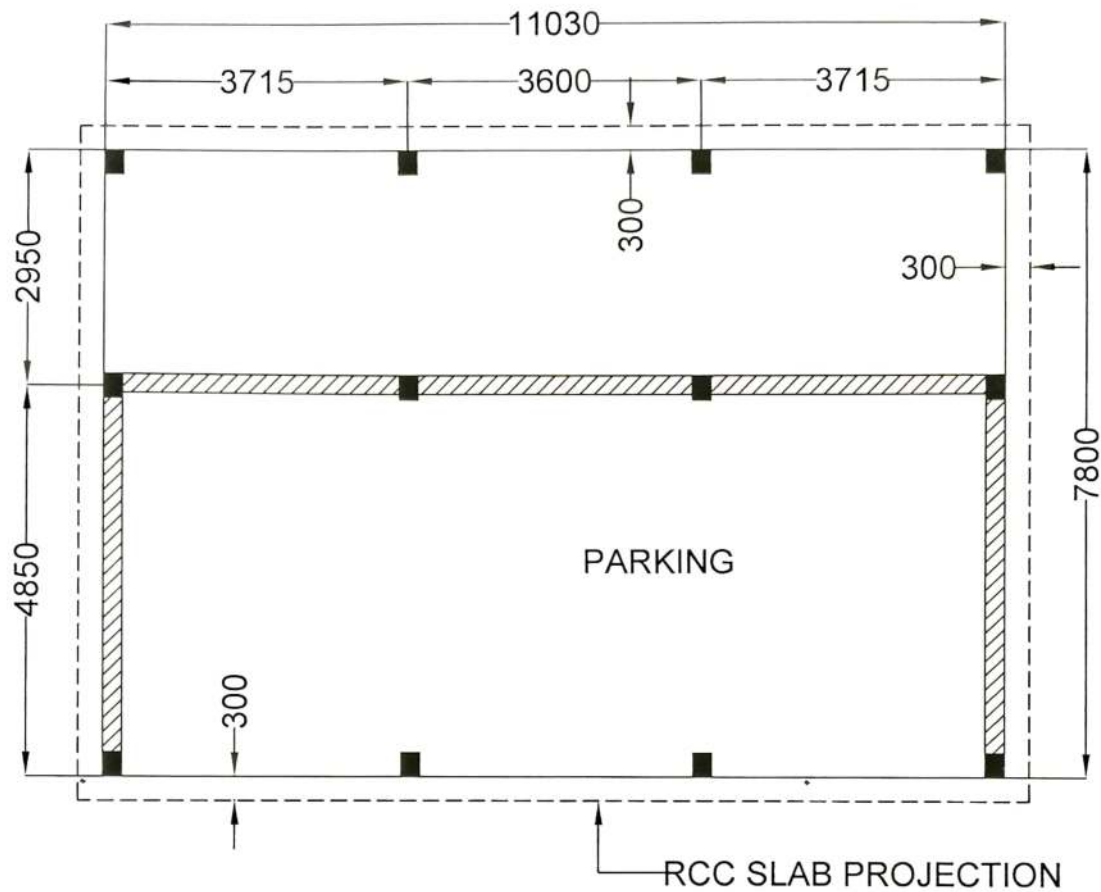

PARKING PLAN

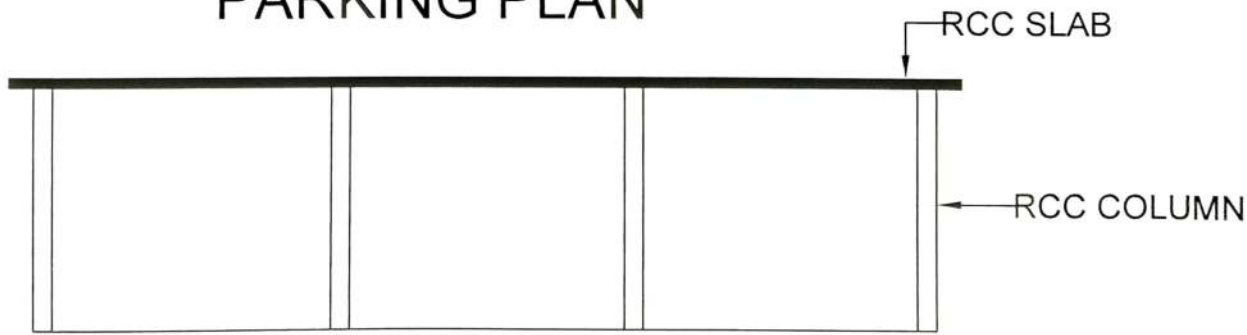

FRONT ELEVATION

NOTE

B/UP AREA

SHED AREA = 11.00X7.80 = 85.80SQ M

TOTAL B/UP AREA = 85.80 SQ M

ACB INDIA LIMITED		VILLAGE - CHAKABURA, DIST - KORBA (C.G.)	
PROJECT -		CHAKABURA WASHERY	
NAME	SDA	DATE	TITLE
CHKD			PARKING
APPR			
SCALE	SHEET	DRG NO	DRAWINGNO
APPROVAL		CONSTRUCTION	REV

The drawing and all information on it is confidential