


LEGEND

- 1 SECURITY OFFICE
- 2 TIME OFFICE & WEIGH BRIDGE
- 3 CYCLE STAND
- 4 CAR PARKING
- 5 ADMINISTRATIVE OFFICE
- 6 CONTROL ROOM
- 7 LABORATORY
- 8 CANTEEN
- 9 WORK SHOP
- 10 STORE
- 11 TOILET
- 12 TOILET
- 13 GRIZZLY FEEDER
- 14 BC-1 (-) 150mm SIZE (1400 B/W)
- 14A BC 1A (-) 150mm SIZE (1400 B/W)
- 15 FEEDER BREKER
- 16 BC 2
- 17 BC 3 (-) 150mm (1400 B/W)
- 18 SCREENING & CRUSHER HOUSE
- 19 BC 4 (-) 50mm (1200 B/W)
- 20 BC 4A (-) 50mm (1200 B/W)
- 21 DOUBLE DECK SCREEN STATION
- 22 BC 5 (+15 TO -50mm 1200 B/W)
- 23 SURGE HOPPER I
- 24 BC 6 (+15 TO -50mm - 1200 B/W)
- 25 DRUM WASHER HOUSE
- 26 BC 7 (1200 B/W)
- 27 REJECT COAL BUNKER
- 28 BC 8 (1200 B/W)
- 29 BC 9 (1200 B/W)
- 30 WASHERY STATION (ZIG)
- 31 BC 10 (1200 B/W)
- 32 CLEAN COAL BUNKER
- 33 BC 11 (-) 15mm 1200 B/W)
- 34 BC 12 (-) 15mm 1200 B/W)
- 35 TRANSFER POINT
- 36 BC 13 (-) 15mm 1200 B/W)
- 37 FLIP FLOP SCREEN
- 38 BC 14 (-) 6mm to -15mm, 1200 B/W)
- 39 SURGE HOPPER
- 40 BC 15 (+5mm to -15mm 1200 B/W)
- 41 BC 16 (+10 to -5mm.)
- 42 6mm FINES BUNKER
- 43 SETTLING TANKS
- 44 THICKNER I - 10m ϕ
- 45 THICKNER II - 20m ϕ
- 46 MONITOR ROOM
- 47 REST ROOMS (LABOURS)

VILL - KANIKA
P.S. - HEMGIR
T.H. - HEMGIR
DIST. - SUNDARGARH
SCALE - 16" = 1 MILE

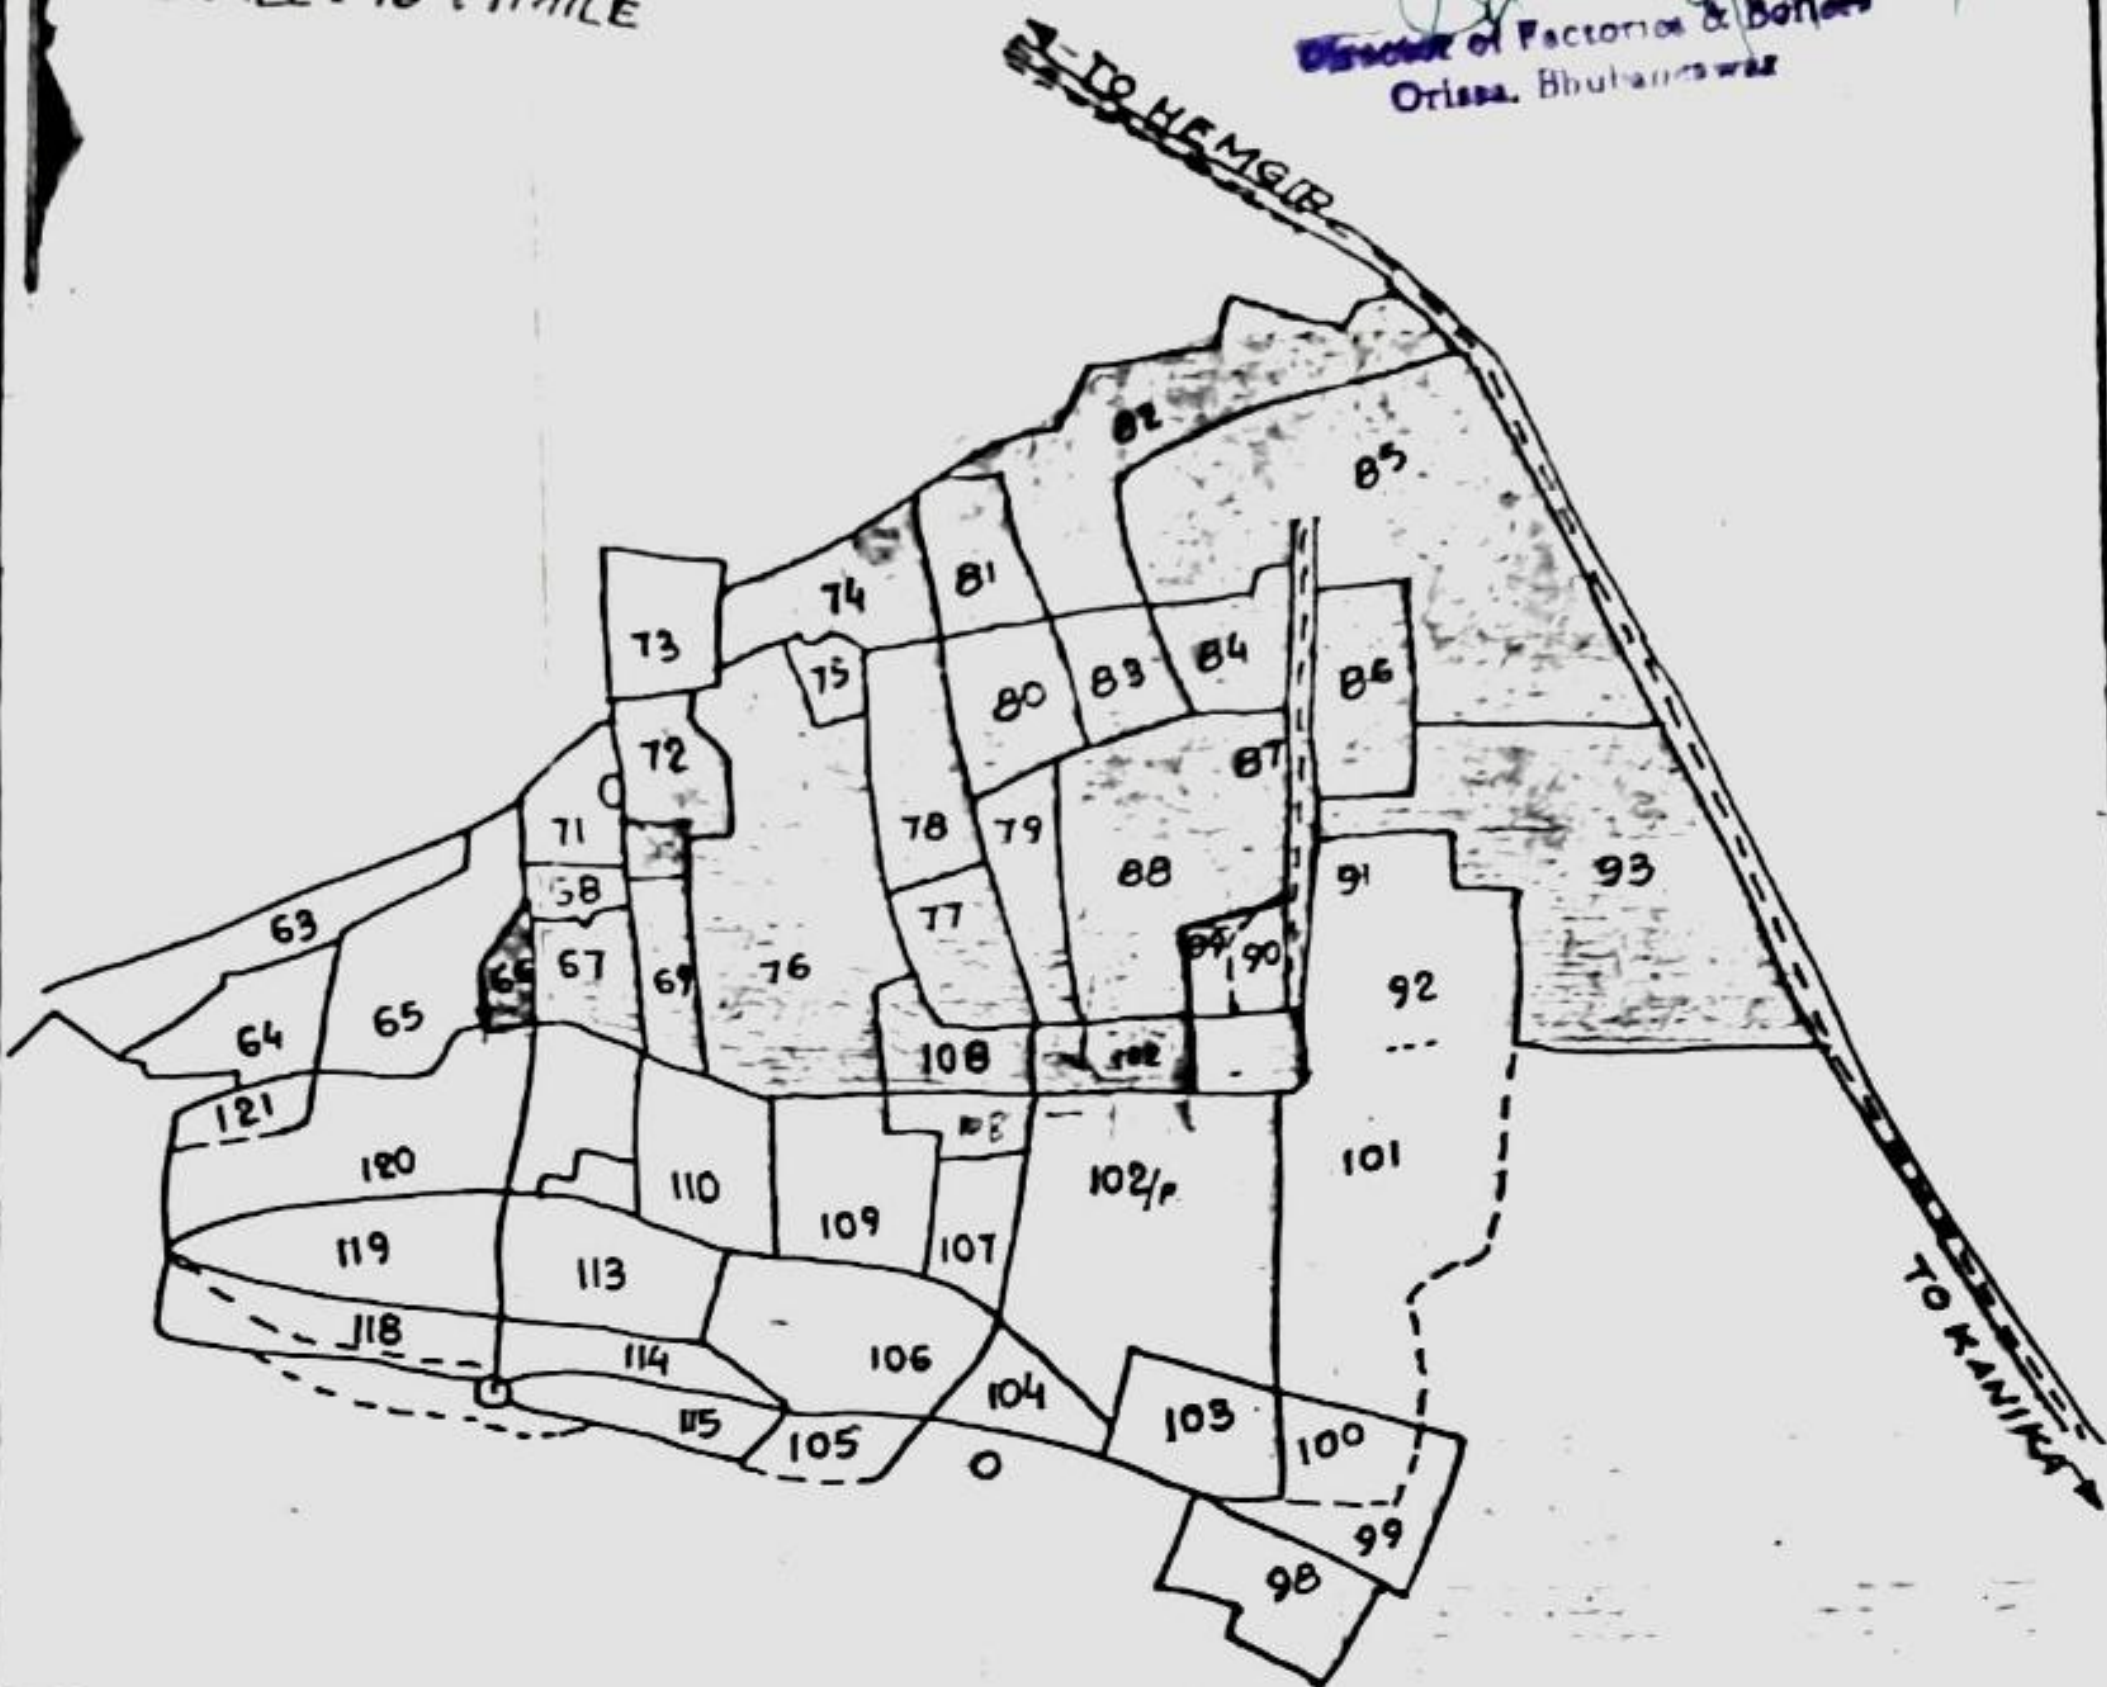

APPROVED
8/19/2009
Director of Factories & Boilers
Orissa, Bhubaneswar

LAND SCHEDULE

KH. NO.	PLOT NO.	AREA
0/3	108 & 102	A 0.450 D 0.450
	93	3.900
	88	1.700
	86	0.740
	85	4.820
	84	0.380
	83	0.500
	82	2.060
	81	0.600
	80	0.640
	79	0.620
	78	0.860
	77	0.560
	76	2.650
	75	0.230
	74	0.830
	72	0.490
	69	0.420
	68	0.220
	67	0.550
	66	0.150
22 PLOTS		A 23.520

General Manager
Hemmati Coal Washery
Aryan Coal Beneficiation Pvt. Ltd.