


M. I. D. C. ROAD

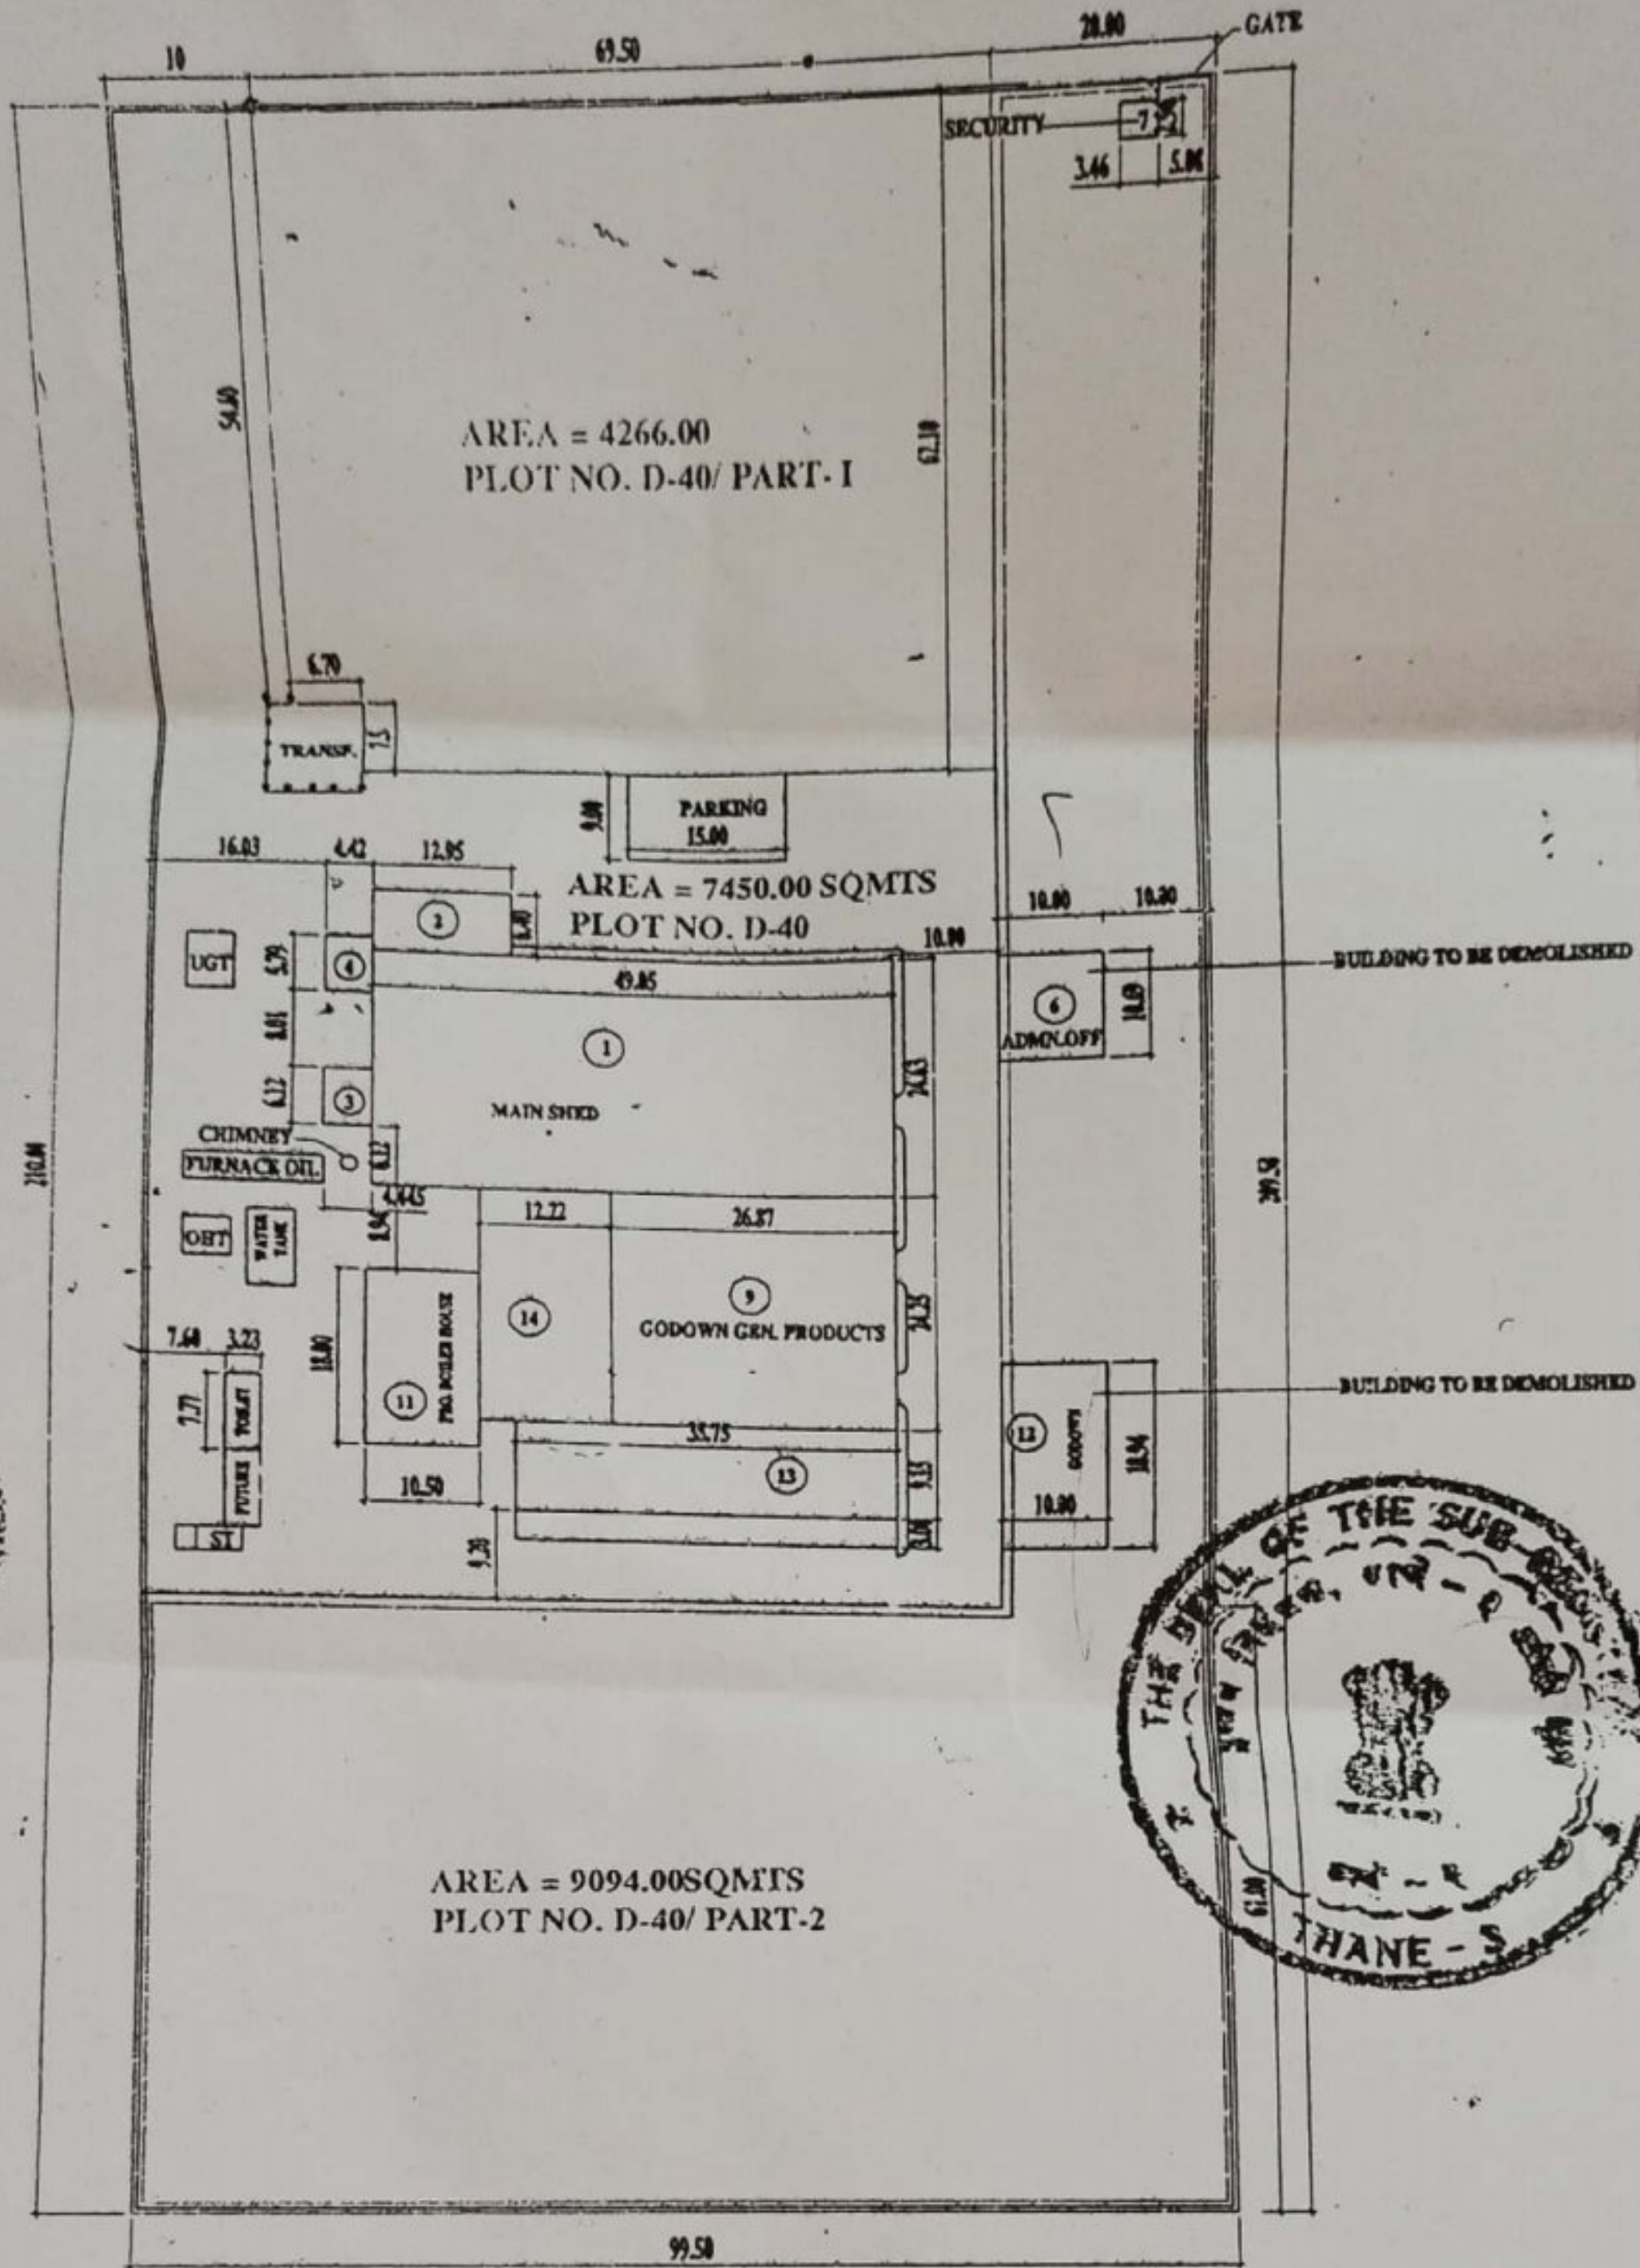

SITE PLAN
SCALE - 1:500

LEGEND

- A) ENTIRE PLOT OWNED BY M/S . BEARD SELL LTD. SHOWN --- GREEN
- B) PART AREA TRANSFERED TO M/S . MODI SON PVT. LTD. SHOWN --- RED
- C) REMAINING PART AREA WITH M/S . BEARD SELL LTD. SHOWN

ट. न. न.-३
५६५९ १०-२२
२००६