



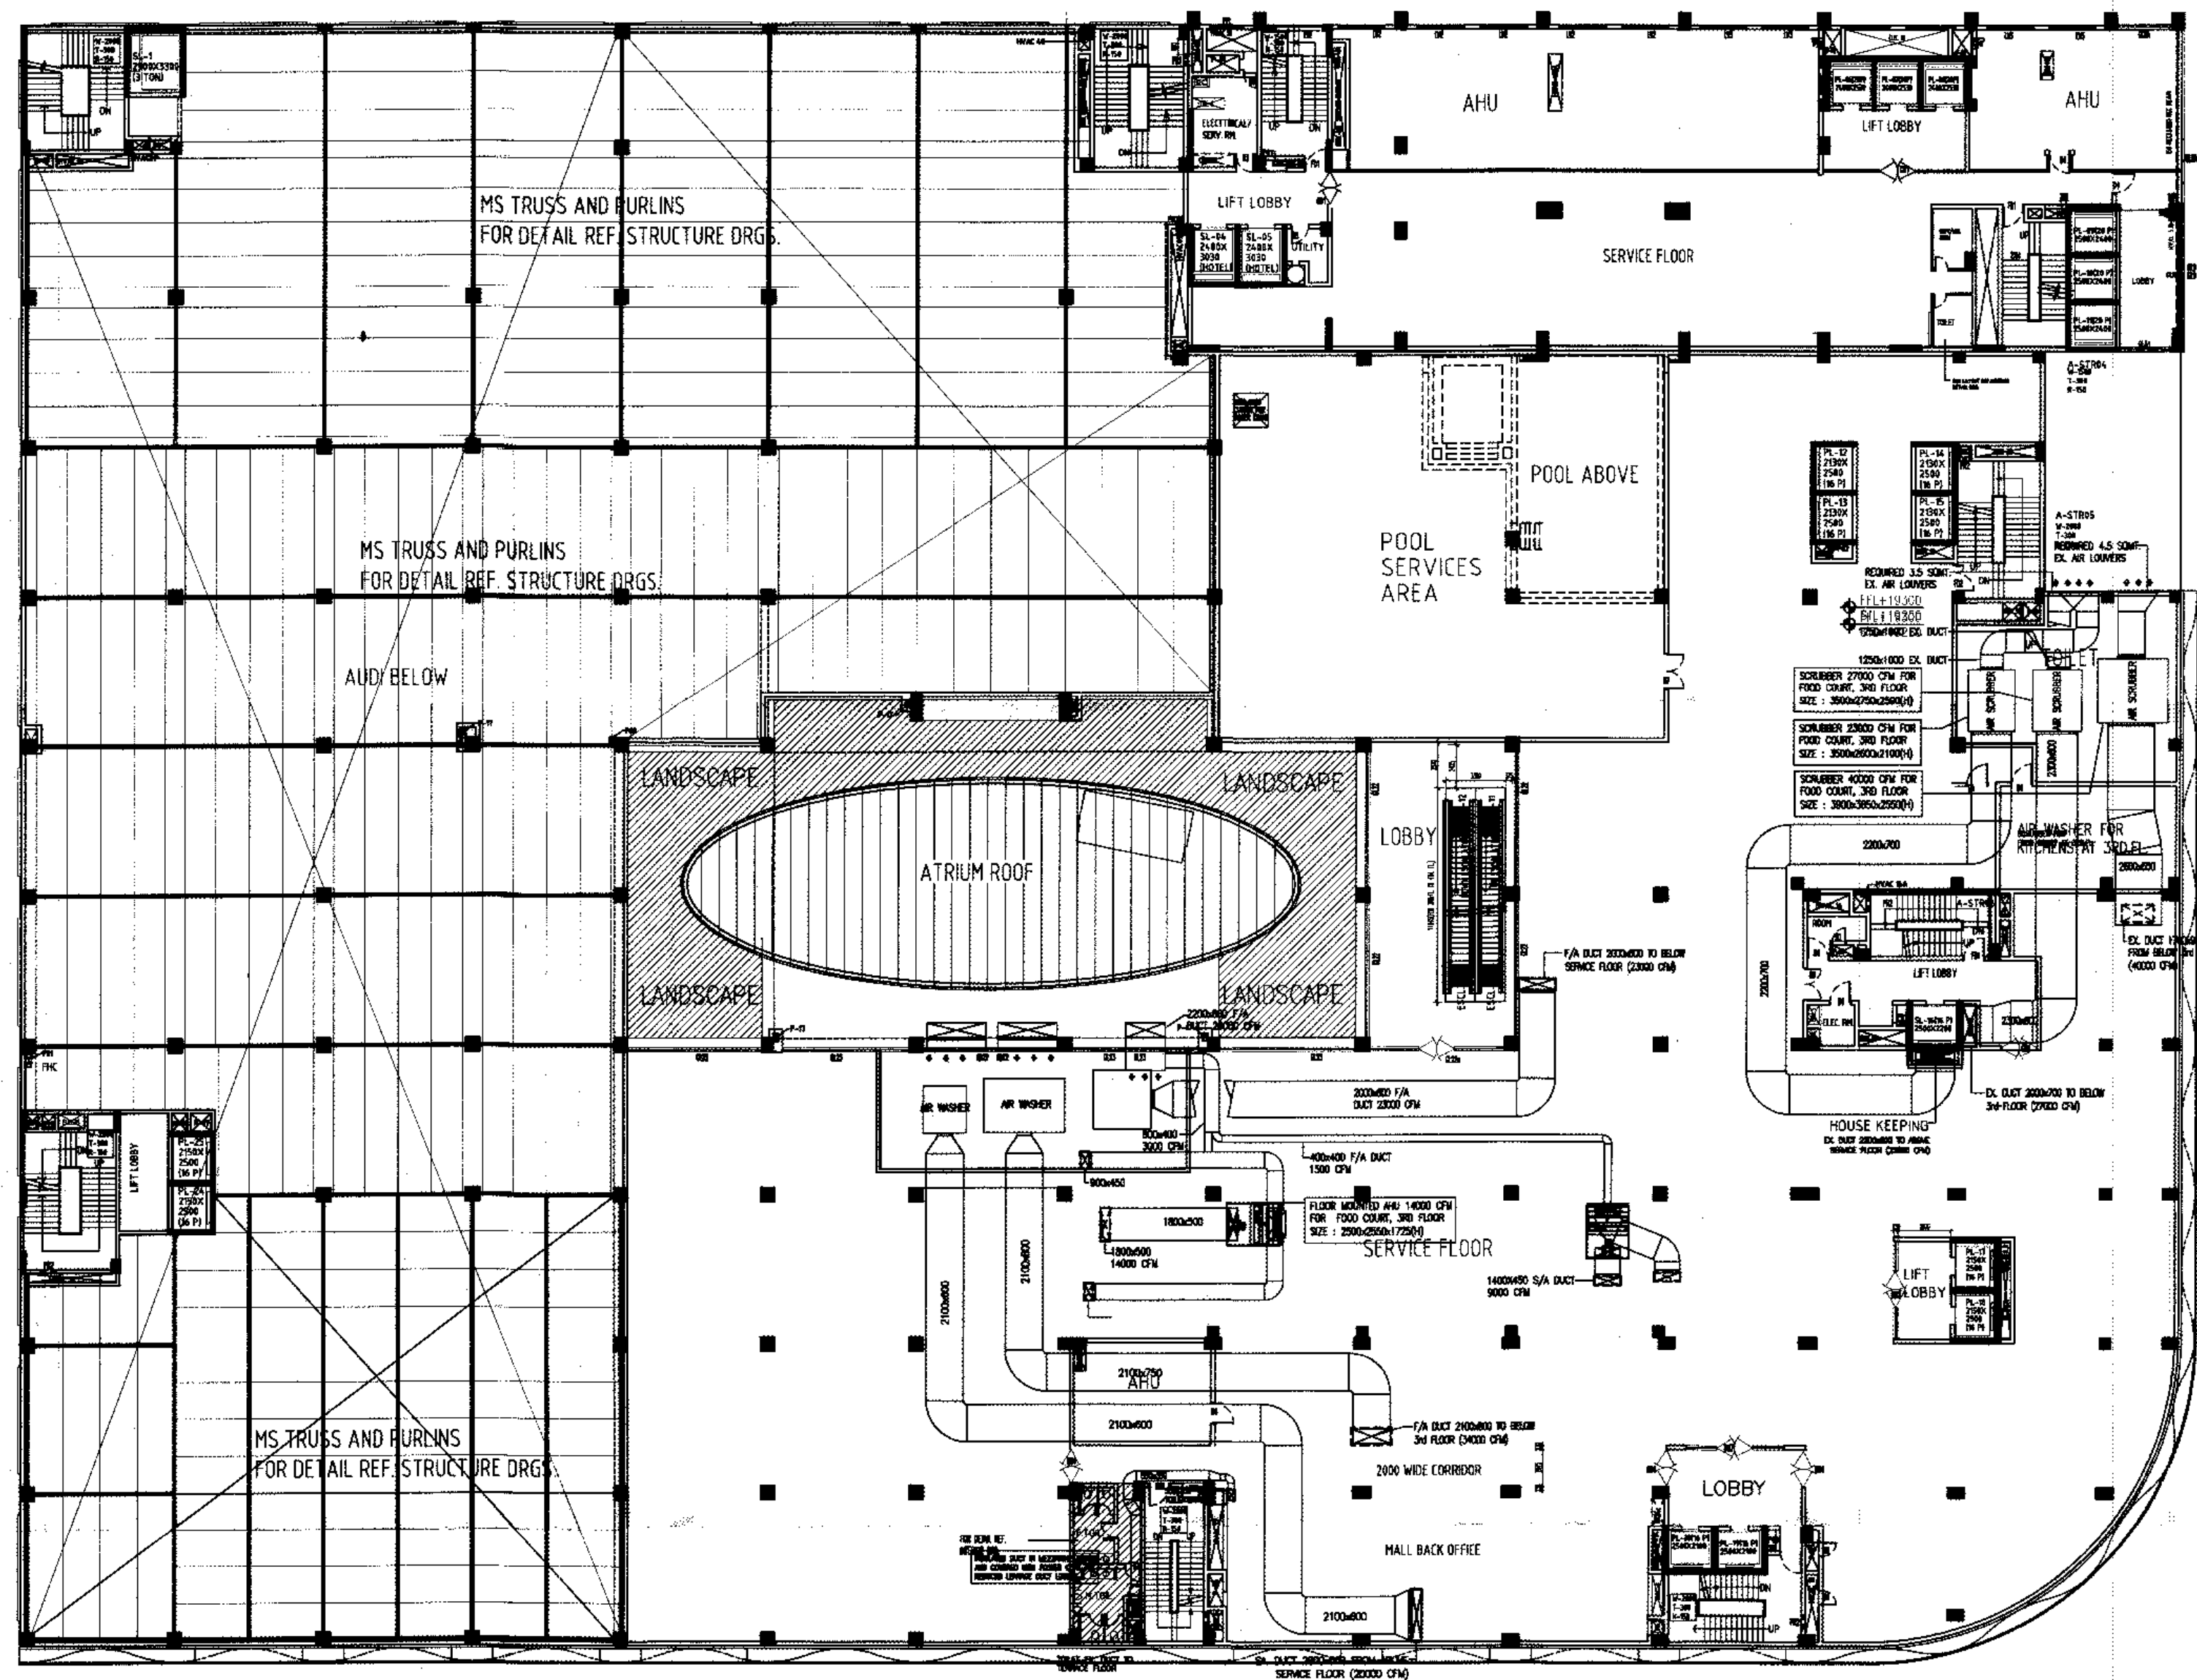

FOURTH FLOOR (SERVICE FLOOR)

FOURTH FLOOR AREA = A + B = 5741.619 Sqm
CUTOUT
1. 1.0 X 1.0 = 1.0 Sqm (CUTOUT)
TOTAL = 1.0 Sqm
SERVICES
1. 2.40 X 3.0 = 7.20 X 2 = 14.40 Sqm (LIFT)
2. 2.40 X 2.50 = 6.0 X 3 = 18.0 Sqm (LIFT)
10. 26.63 Sqm (FIRE STAIR CASE)
15. 8.0 X 2.70 = 21.60 Sqm (LIFT LOBBY)
26. 5.935 X 2.94 = 17.448 Sqm (LIFT LOBBY)
27. 0.60 X 2.27 = 1.362 Sqm (HVAC SHAFT)
28. 2.86 X 1.04 = 2.974 Sqm (HVAC SHAFT)
29. 1.86 X 1.03 = 1.915 Sqm (SER. SHAFT)
30. 17.119 Sqm (ELECTRICAL ROOM)
32. 1.20 X 0.50 = 0.60 Sqm (FHC SHAFT)
33. 0.85 X 0.50 = 0.425 Sqm (FHC SHAFT)
34. 0.90 X 0.60 = 0.54 Sqm (HVAC SHAFT)
34(A). 0.90 X 5.61 = 5.05 Sqm (SHAFT)
35. 0.93 X 1.50 = 1.395 Sqm (SER. SHAFT)
36. 5.82 X 1.50 = 8.73 Sqm (ELECT. SHAFT)
37. 1.15 X 1.50 = 1.725 Sqm (SER. SHAFT)
92. 1.26 X 7.63 = 9.613 Sqm (HVAC SHAFT)
93. 0.80 X 0.80 = 0.64 Sqm (FHC SHAFT)
93(A). 1.20 X 0.60 = 0.72 Sqm (FHC SHAFT)
94. 0.70 X 3.73 = 2.611 Sqm (HVAC SHAFT)
95(A). 2.05 X 0.70 = 1.435 Sqm (LIFT)
95(B). 0.70 X 1.0 = 0.70 Sqm (FHC SHAFT)
103. 0.75 X 2.815 = 2.111 Sqm (HVAC SHAFT)
104. 0.75 X 1.915 = 1.436 Sqm (HVAC SHAFT)
105. 0.75 X 1.9 = 1.425 Sqm (HVAC SHAFT)
124. 25.170 X 7.785 = 203.733 Sqm (A.H.U.)
125. (2.53 X 2.40) X 3 = 18.21 Sqm (LIFT)
126. 3.25 X 7.45 = 24.20 Sqm (LIFT LOBBY)
TOTAL = 405.162 Sqm
F.A.R. = ENVELOPE - CUTOUT - MEP SERVICES - SERVICES AREA
= 5741.619 - 1.0 - 405.162 - 4785.74
= 549.717 Sqm.

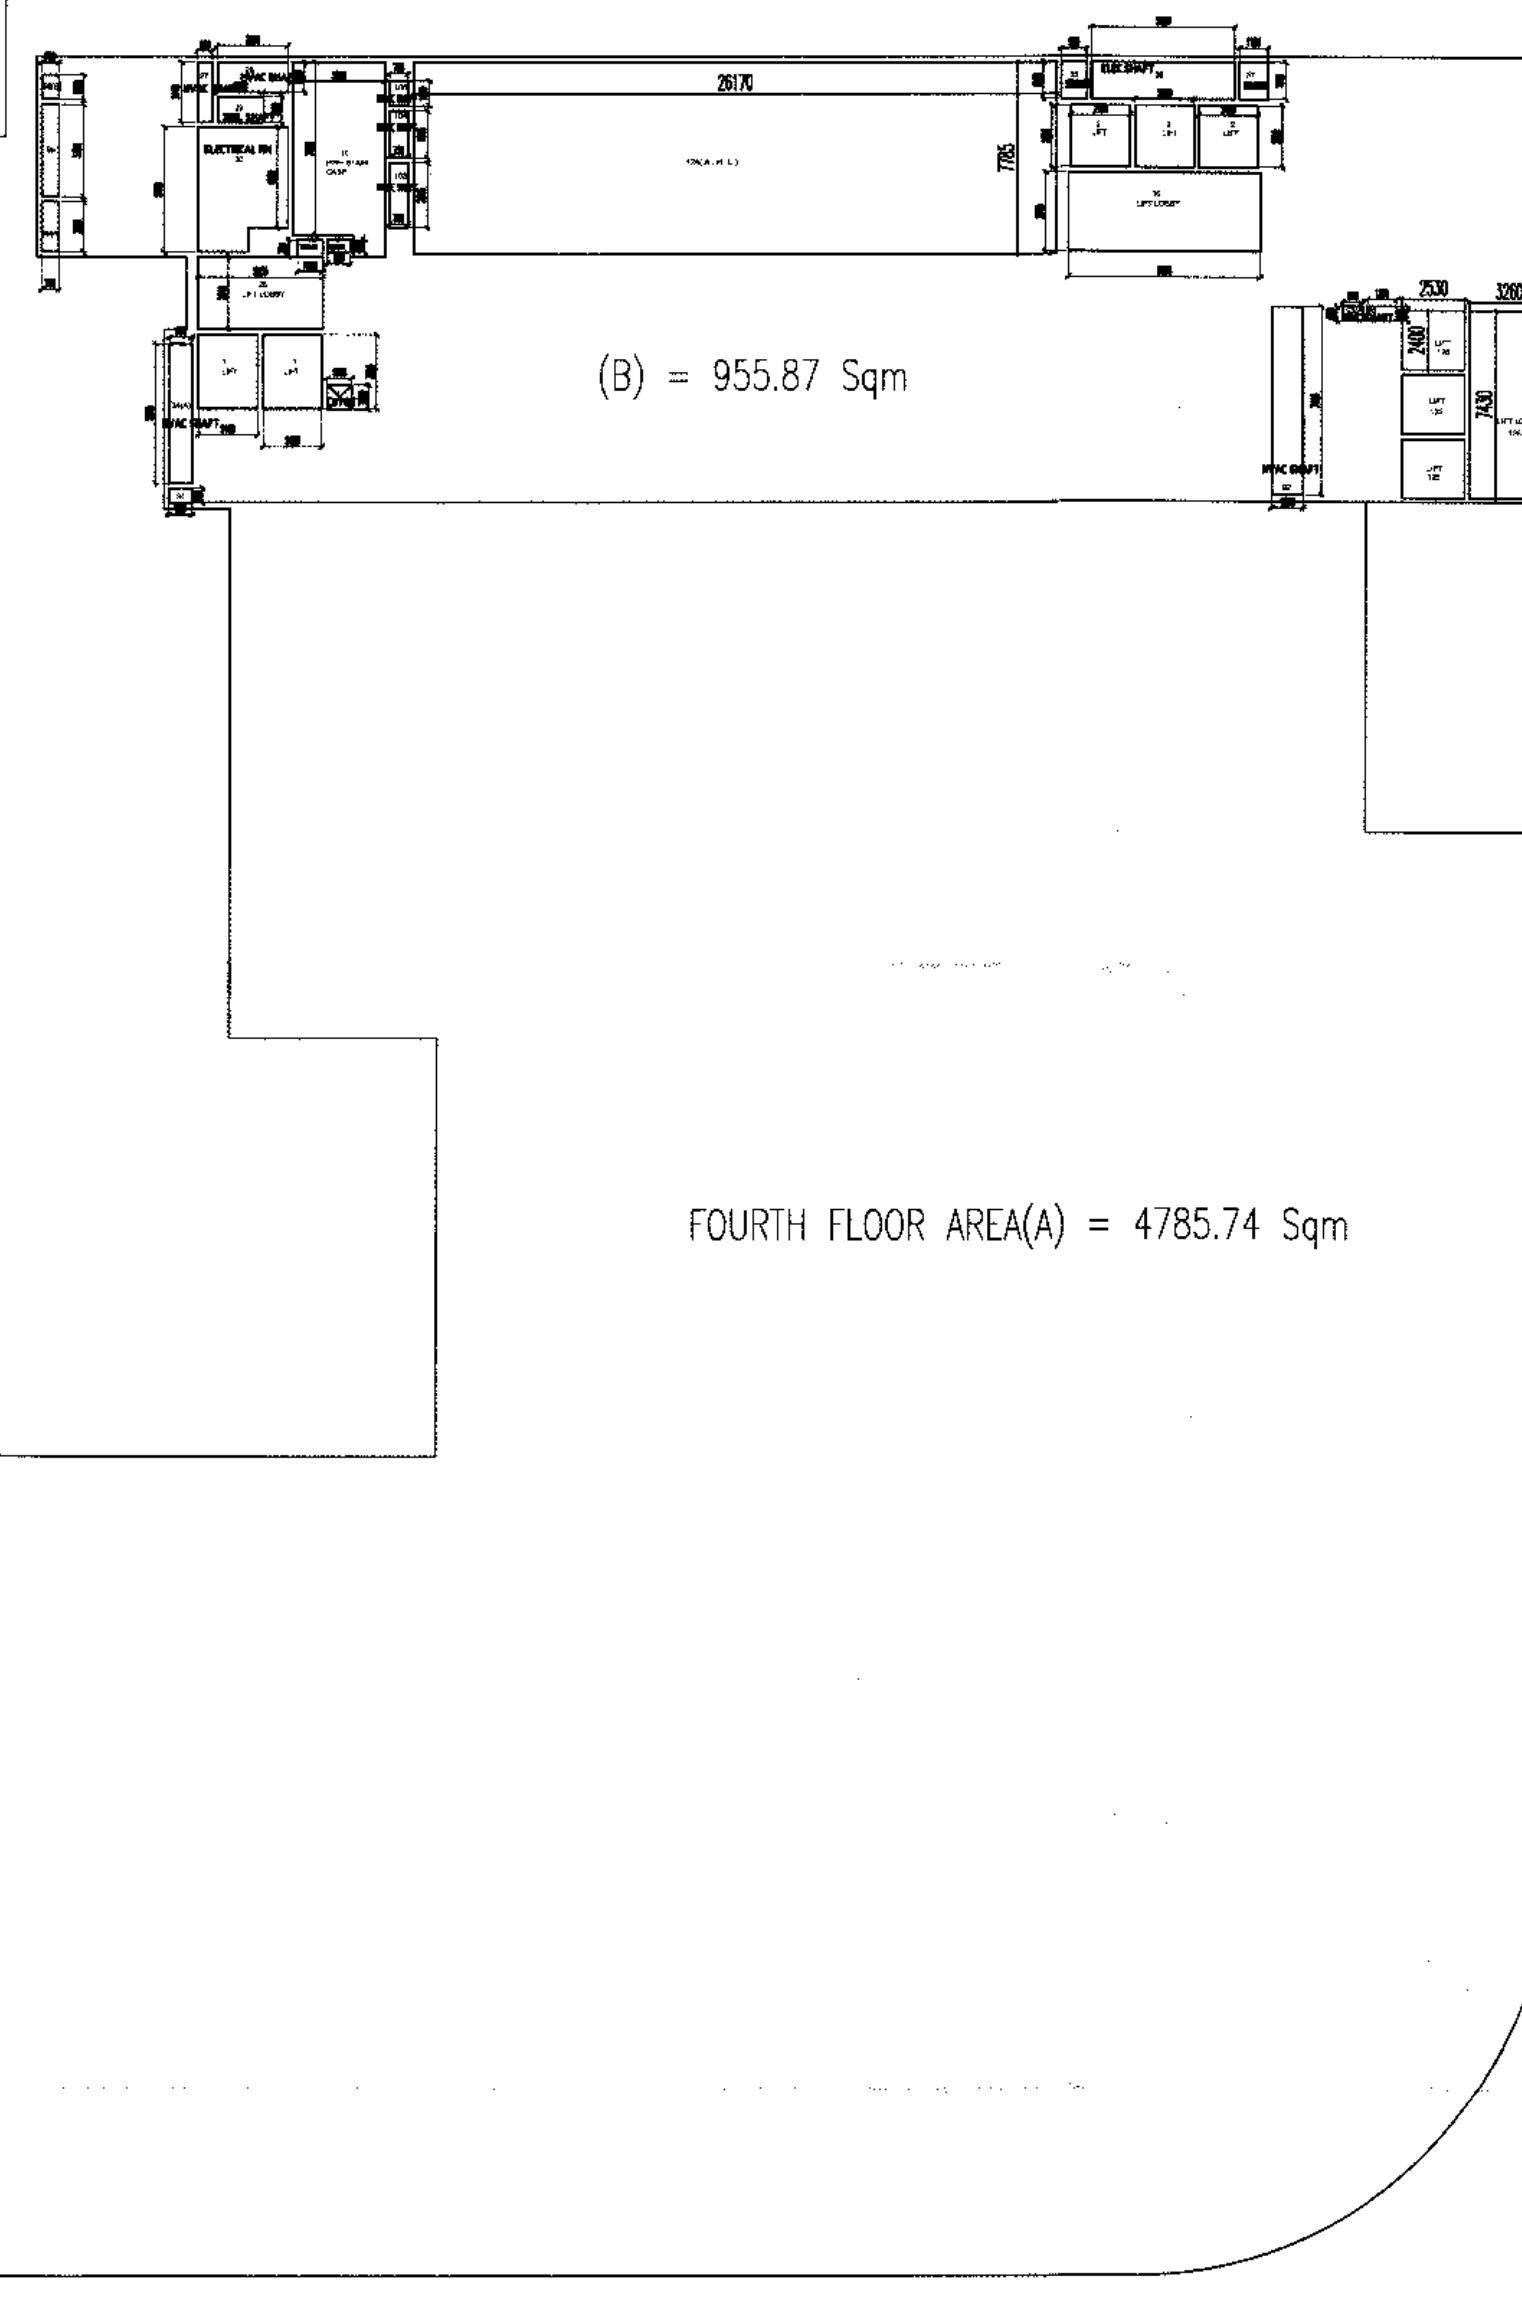

FOURTH FLOOR ENVELOPE PLAN

PROJECT	TITLE	JOB.NO.	DATE	DRN. BY	ARCHITECT'S SIGN.	OWNER'S SIGN.	CONSULTANT
EXISTING COMMERCIAL BUILDING ON PLOT NO. - BW - 58, SEC - 32 NOIDA FOR.- LOGIX BUILD TECH PVT. LTD.	COMPLETION DRAWING	1104	06 - 08 - 14	DINESH	RAJIV GOEL CA776/2301	[Signature]	R.N.Gupta & Associates Consulting Engineers, Architects & Valuers E - 1, Sector-55, Noida Phones - (+120) 4321556 email-info@rngcorp.com
	FOURTH FLOOR PLAN & ENVELOPE PLAN	DR.NO.	NORTH	CHKD. BY			
	(MALL TOWER)	09		G.S.B.			