


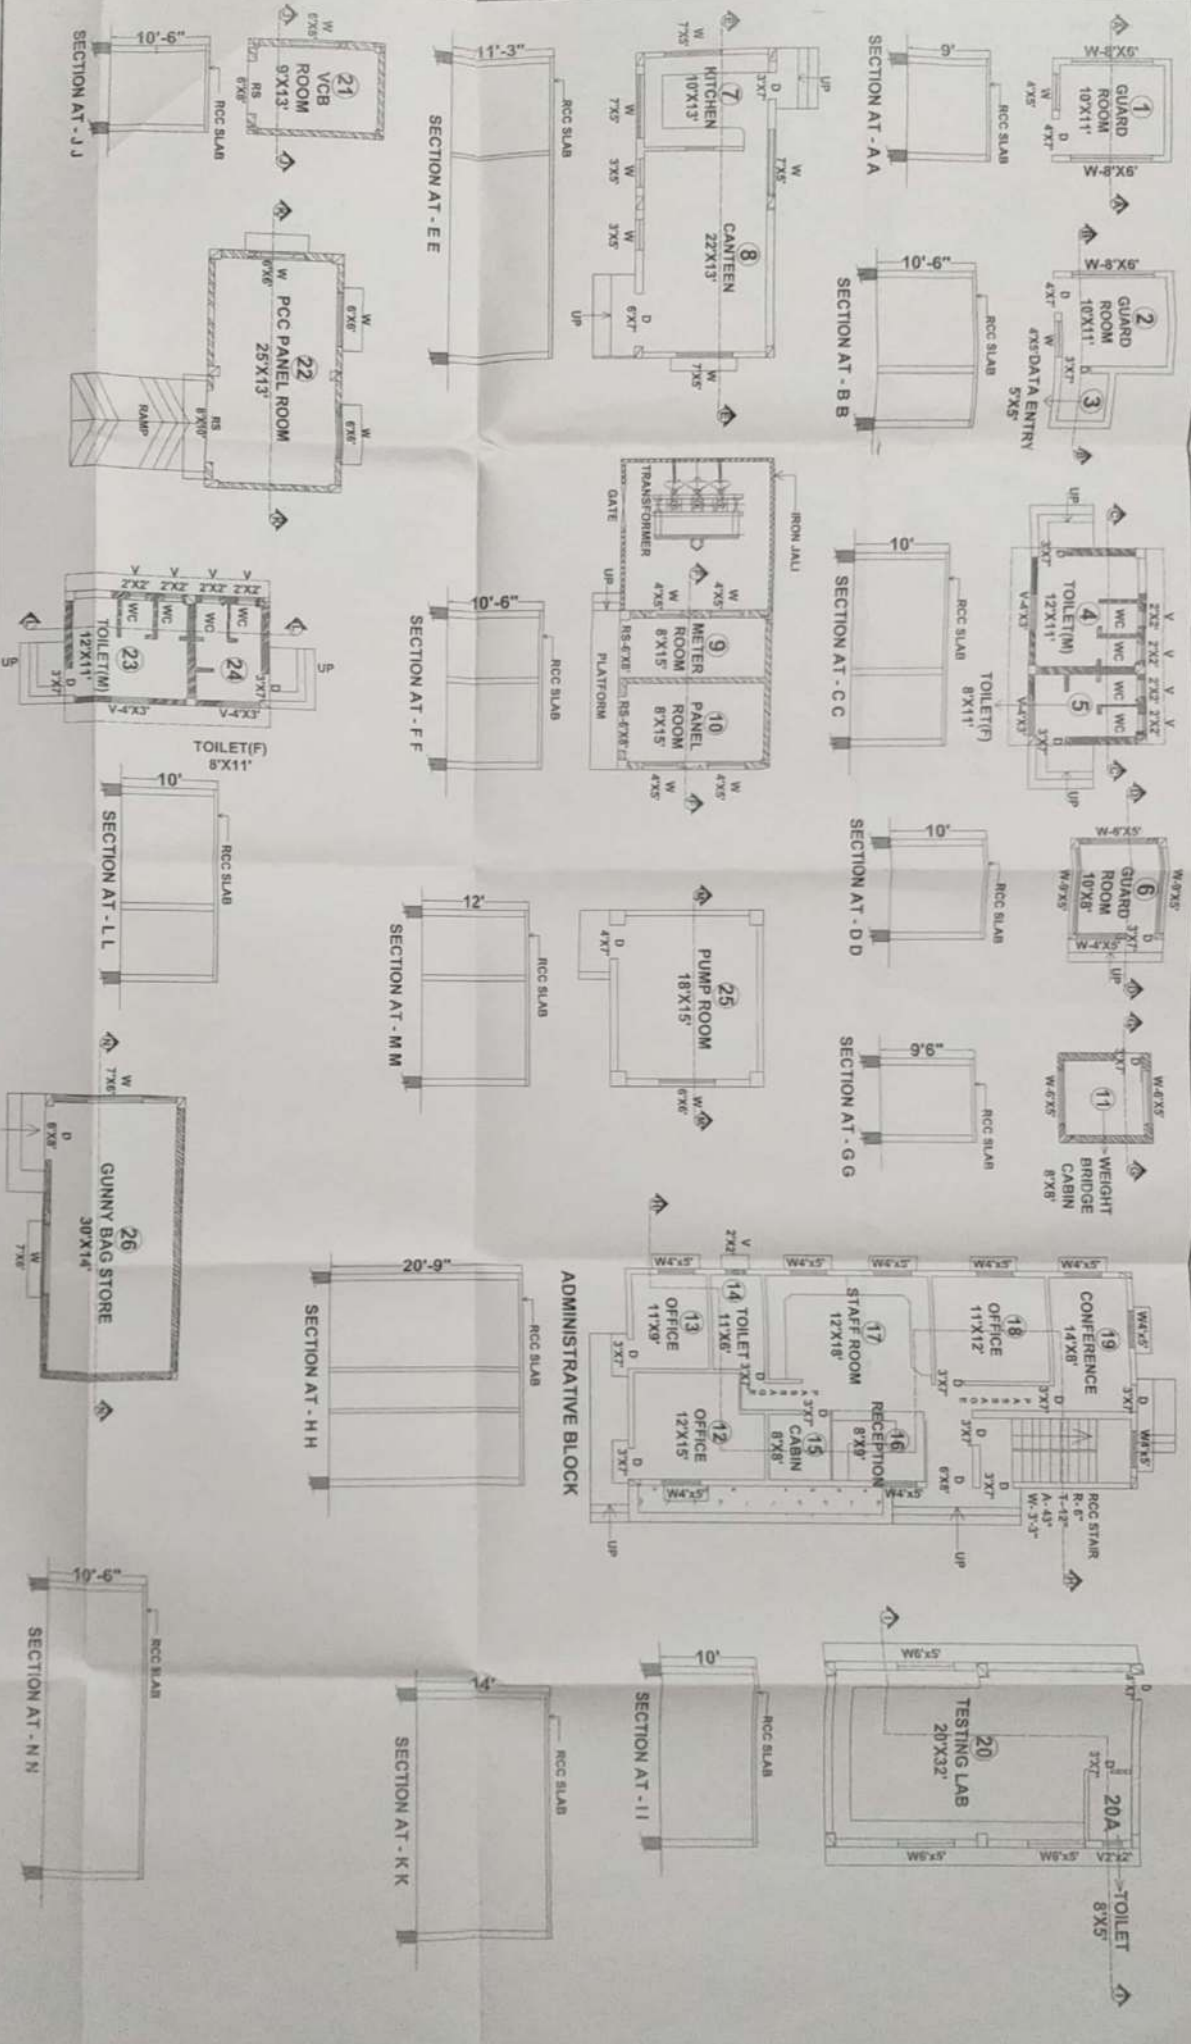

PROPOSED BUILDING PLAN FOR :

M/S NCML BASTI PVT. LTD. (NBPL)

NEAR TINICH RAILWAY STATION, TINICH.

TEHSIL - BHANPUR, DIST. - BASTI.

U.P. - 272163

PLAN NO. - NBPL/BASTI/2020

SHEET NO. - 2 / 3

SCALE

1 INCH = 10 FEET FOR DETAIL PLAN
1 INCH = 10 FEET FOR SECTION

OCCUPYER SIGN

MANAGER SIGN

COMP. PERSON SIGN

4'-0" HT. BRICK WALL
AFTER TIN SHEETS PARTION

27

WARE HOUSE
77'X57'

STACK-2

STACK-1

STACK-4

STACK-3

BAGGING DAY BIN
38'X48'

28

BAGGING SILO
WARE HOUSE

OPEN SIDES

4'-0" HT. BRICK WALL
AFTER TIN SHEETS PARTION

P

CGI SHEETS

SECTION AT - P P

38'

46'

10'-6"
MCC SLAB

SECTION AT - Q Q

RAMP
3'X7'
D
RS-8'X10'
MCC ROOM
42'X18'
W-6'X8'
W-6'X8'

PROPOSED BUILDING PLAN FOR :
M/S NCML BASTI PVT. LTD. (NBPL)
NEAR TINICH RAILWAY STATION, TINICH.
TEHSIL - BHANPUR, DISTT. - BASTI.
U.P. - 272163

PLAN NO.- NBPL/BASTI/2020

SHEET NO.- 3 / 3

SCALE

INCH = 10 FEET FOR DETAIL PLAN

INCH = 10 FEET FOR SECTION

OCCUPIER SIGN

MANAGER SIGN

COMP. PERSON SIGN

TEHSIL - BHANPUR, DISTT. - BASTI.

U.P. - 272163


1 INCH = 10 FEET FOR SECTION

OCCUPIER SIGN

MANAGER SIGN

COMP. PERSON SIGN

S. NO.	DISRUPTION
1	GUARD ROOM
2	SECURITY ROOM
3	DATA ENTRY
4	TOILET(M)
5	TOILET(F)
6	GUARD ROOM
7	KITCHEN
8	CANTEEN
9	METER ROOM
10	PANEL ROOM
11	WEIGHT BRIDGE OFFICE
12	OFFICE
13	OFFICE
14	TOILET
15	CABIN
16	RECEPTION
17	STAFF ROOM
18	OFFICE
19	CONFERENCE
20	LAB
21	VCB ROOM
22	ELECTRIC SUB-STATION
23	TOILET(M)
24	TOILET(F)
25	PUMP ROOM
26	BAG STORE
27	WARE HOUSE
28	BAGGING DAY BIN
29	MCC ROOM

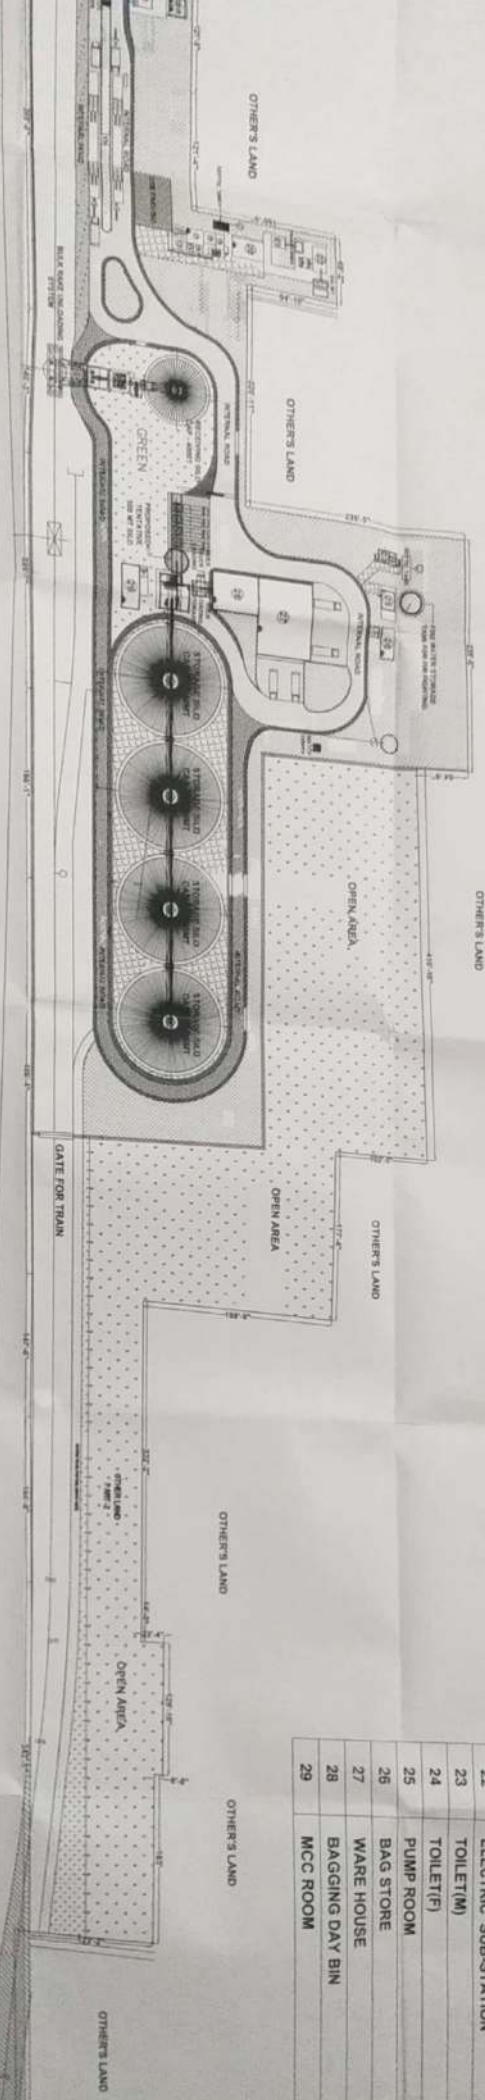

SITE PLAN

STORY PREMISES SHOWN THUS COLOUR

IN LINE SHOWN

KING WATER SHOWN

LIGHTING APPARATUS SHOWN

++ D.W.

F.E.

SCALE

1 INCH = 40 FEET FOR SITE PLAN

OCCUPIER SIGN

MANAGER SIGN

COMP. PERSON SIGN

PROPOSED BUILDING PLAN FOR :

PLAN NO. - NBPL/BASTI/2020

POWER DETAILS

M/S NCML BASTI PVT. LTD. (NBPL)

PROPOSED ELECTRIC POWER - 350.0 K.V.A. (

NEAR TINICH RAILWAY STATION, TINICH.

TEHSIL - BHANPUR, DISTT. - BASTI.

U.P. - 272163

PROPOSED GENERATOR POWER - 320.0 K.V.A. (STAND

