

TO WHOM IT MAY CONCERN

Dated 19-12-2023


Memo No. 5990

It is Certified that the Block Development and Panchayat Officer, Adampur has no objection if the industrial (Milk Dairy Processing Plant) in the Kh. No. 140//1/2 (6-13), 2/2(7-0), 3/2 (7-3), 8(8-0), 9(8-0), 10(7-8), 11(7-8), 12(8-0), 13(8-0), 18/1(2-6), 19(8-0), 20 (7-8), total area 85 Kanal 06 Marla and Khatoni No. 316 and 317 is being setup under the Directorship of Shri. Ashish Chaudhery S/o Shri Sushil Chaudhery R/o H. No. N-10, 3rd floor, Block N, Greater Kailash, South Delhi, Delhi- 110048 in the name of M/s Choudhery Cheese Bazar (Pvt) Ltd. In revenue estate of Village Kholi, Tehsil Adampur District Hisar. Having Mob No. 9871710808

B.D.&P.O.
Adampur (Hisar)

Block Development and Panchayat Officer,
Adampur. *AS*

For Choudhery Cheese Bazar Pvt. Ltd.
[Signature]
Authorised Signatory

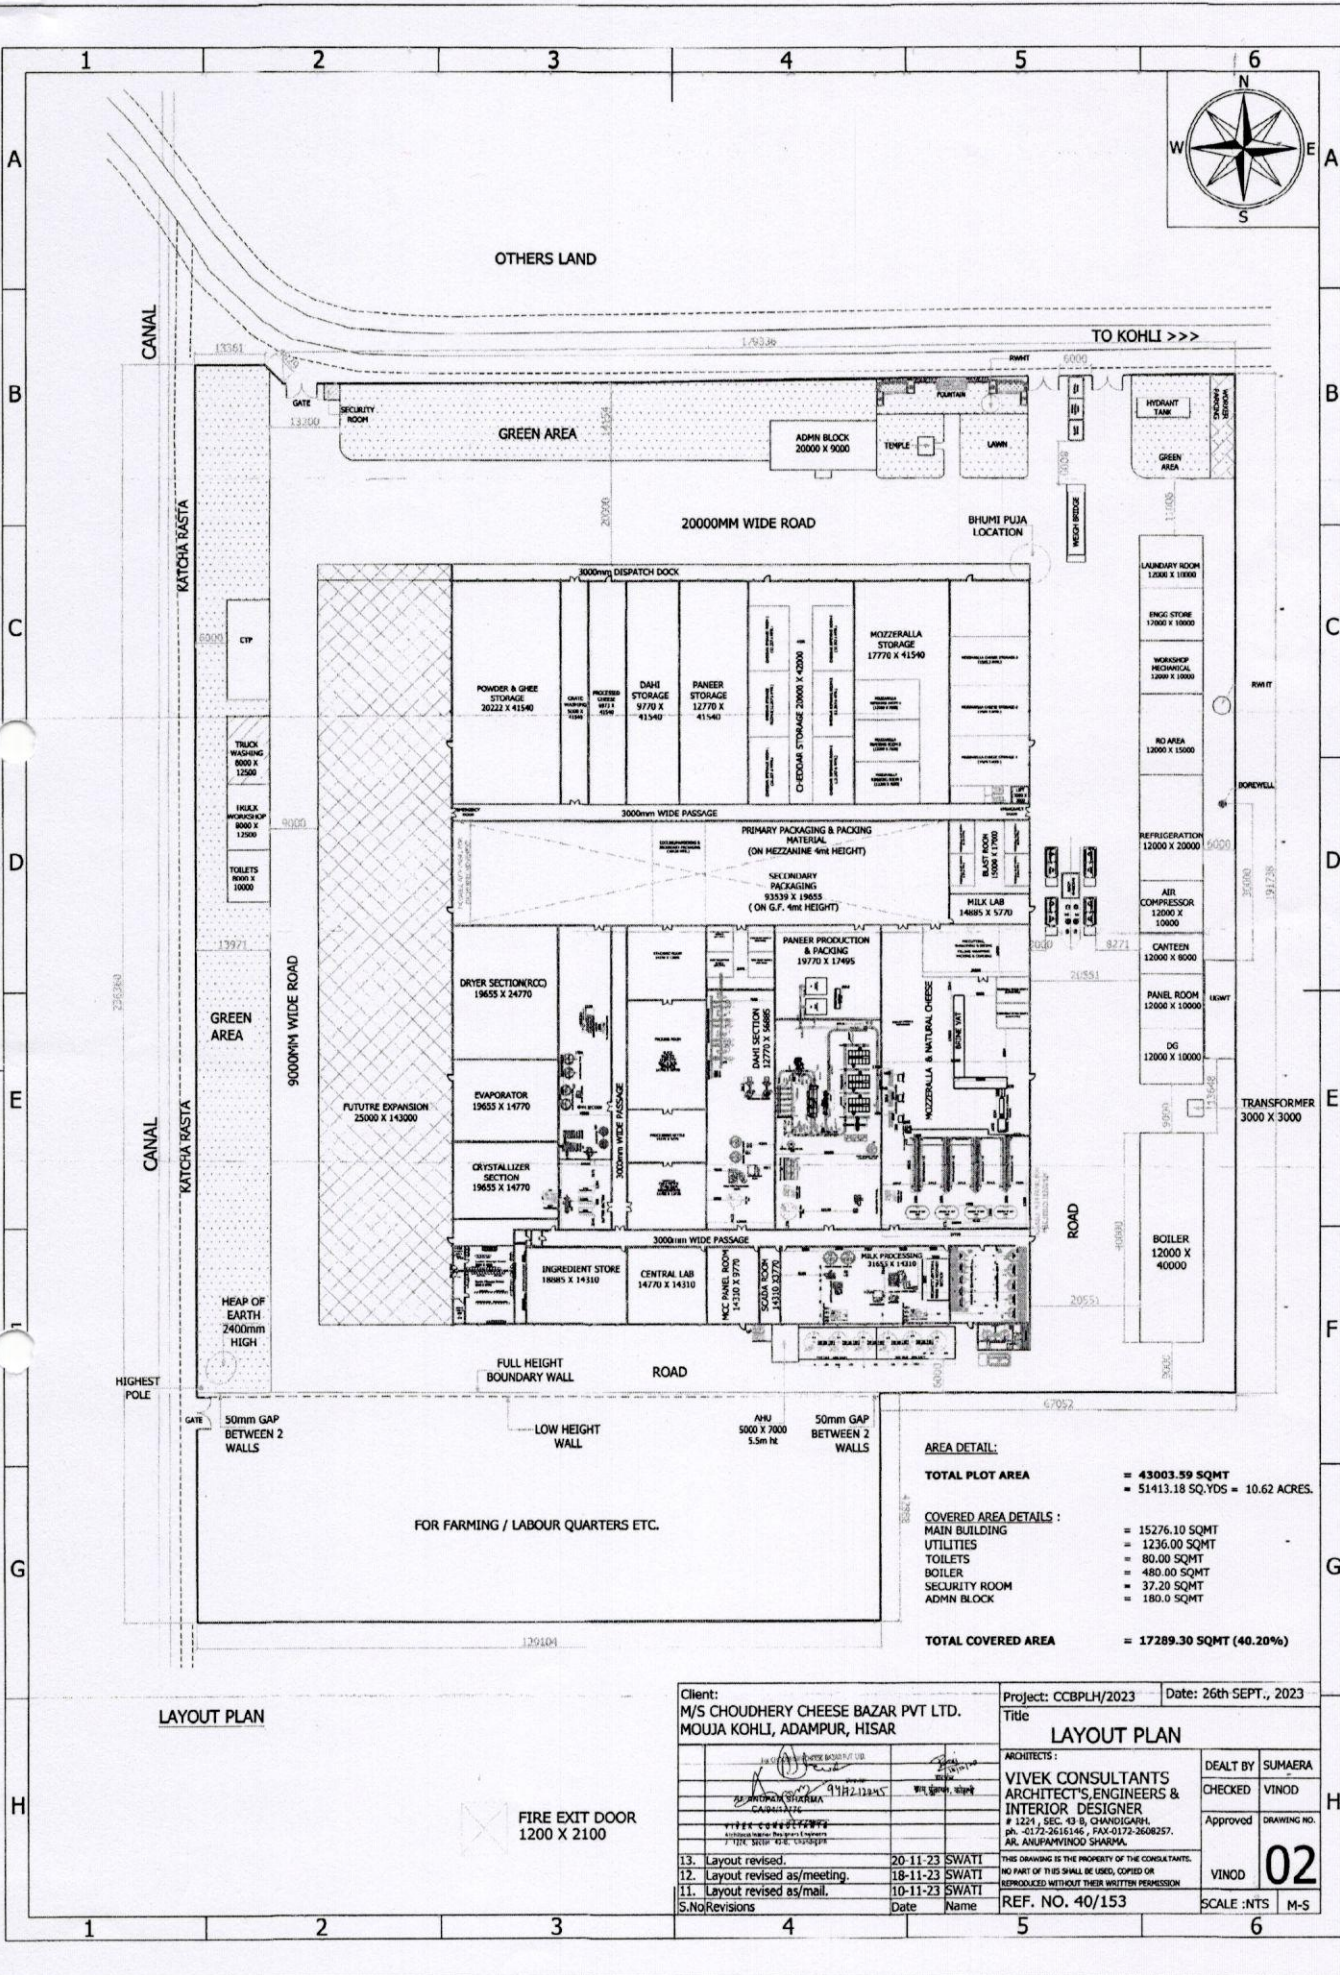

AREA DETAIL:	
TOTAL PLOT AREA	= 43003.59 SQMT
	= 51413.18 SQ.YDS = 10.62 ACRES.
COVERED AREA DETAILS :	
MAIN BUILDING	= 15276.10 SQMT
UTILITIES	= 1236.00 SQMT
TOILETS	= 80.00 SQMT
BOILER	= 480.00 SQMT
SECURITY ROOM	= 37.20 SQMT
ADMIN BLOCK	= 180.0 SQMT
TOTAL COVERED AREA	= 17289.30 SQMT (40.20%)

LAYOUT PLAN

Client: M/S CHOUDHERY CHEESE BAZAR PVT LTD. MOUJA KOHLI, ADAMPUR, HISAR		Project: CCBPLH/2023	Date: 26th SEPT., 2023
		Title: LAYOUT PLAN	
Architects: VIVEK CONSULTANTS ARCHITECTS, ENGINEERS & INTERIOR DESIGNER # 1221, SEC. 13 B, CHANDIGARH Ph: 0172-2616146, Fax: 0172-2608257 AR. ANUPAM VINOD SHARMA		DEALT BY: SUMAERA	
		CHECKED: VINOD	
		Approved: VINOD	DRAWING NO. 02
13. Layout revised. 20-11-23 SWATI		THIS DRAWING IS THE PROPERTY OF THE CONSULTANTS. NO PART OF THIS SHALL BE LOANED, COPIED OR REPRODUCED WITHOUT THEIR WRITTEN PERMISSION.	
12. Layout revised as/meeting. 18-11-23 SWATI		REF. NO. 40/153	SCALE: NTS M-S
11. Layout revised as/mail. 10-11-23 SWATI			
S.No/Revisions		Date	Name

For Choudhery Cheese Bazar Pvt Ltd
[Signature]
Authorised Signatory