



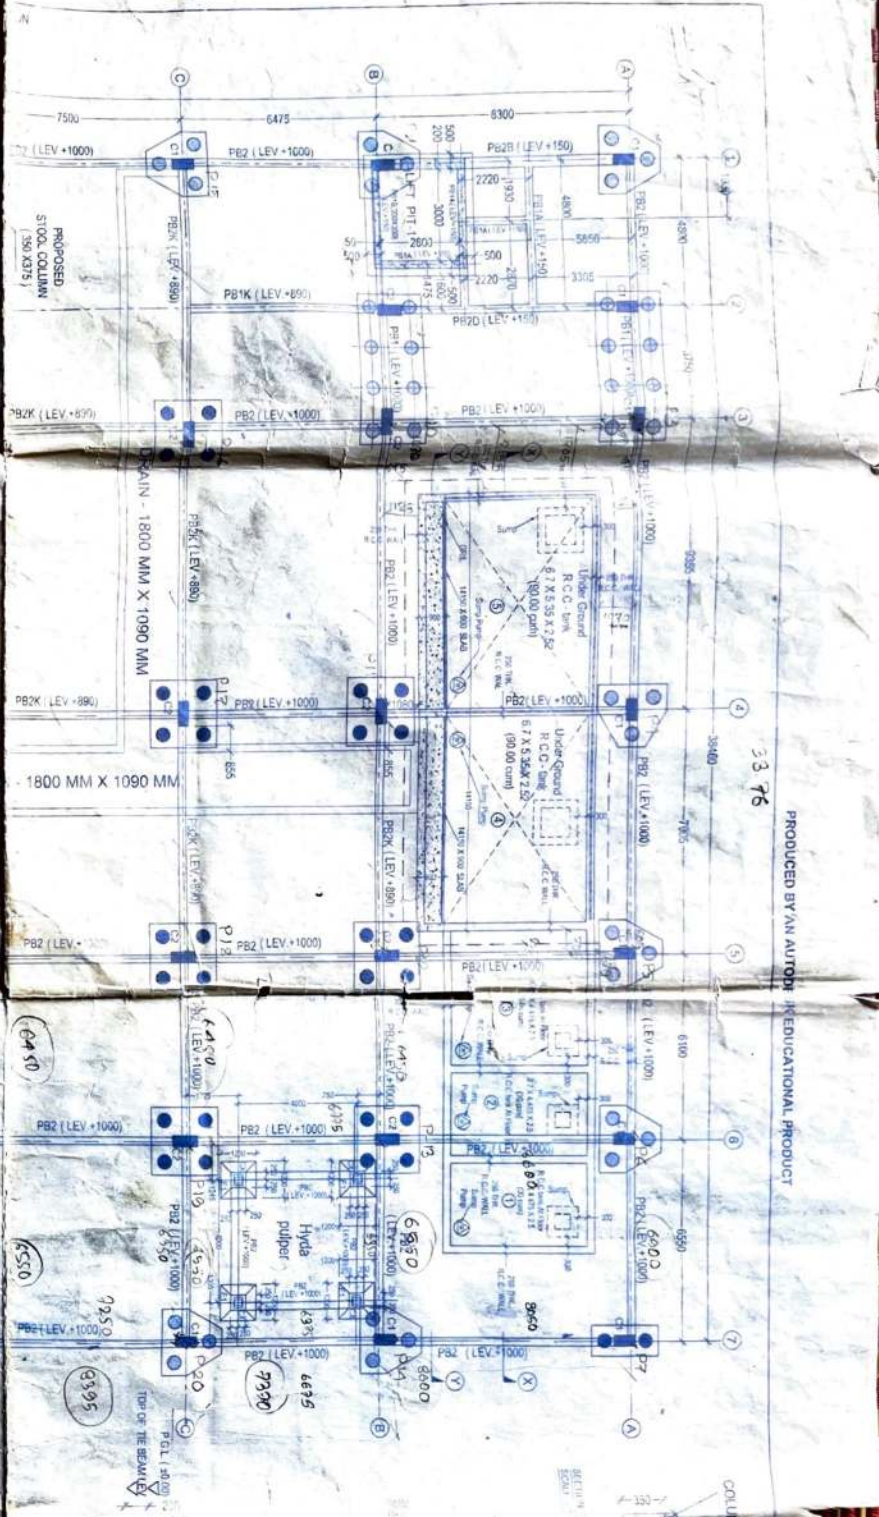


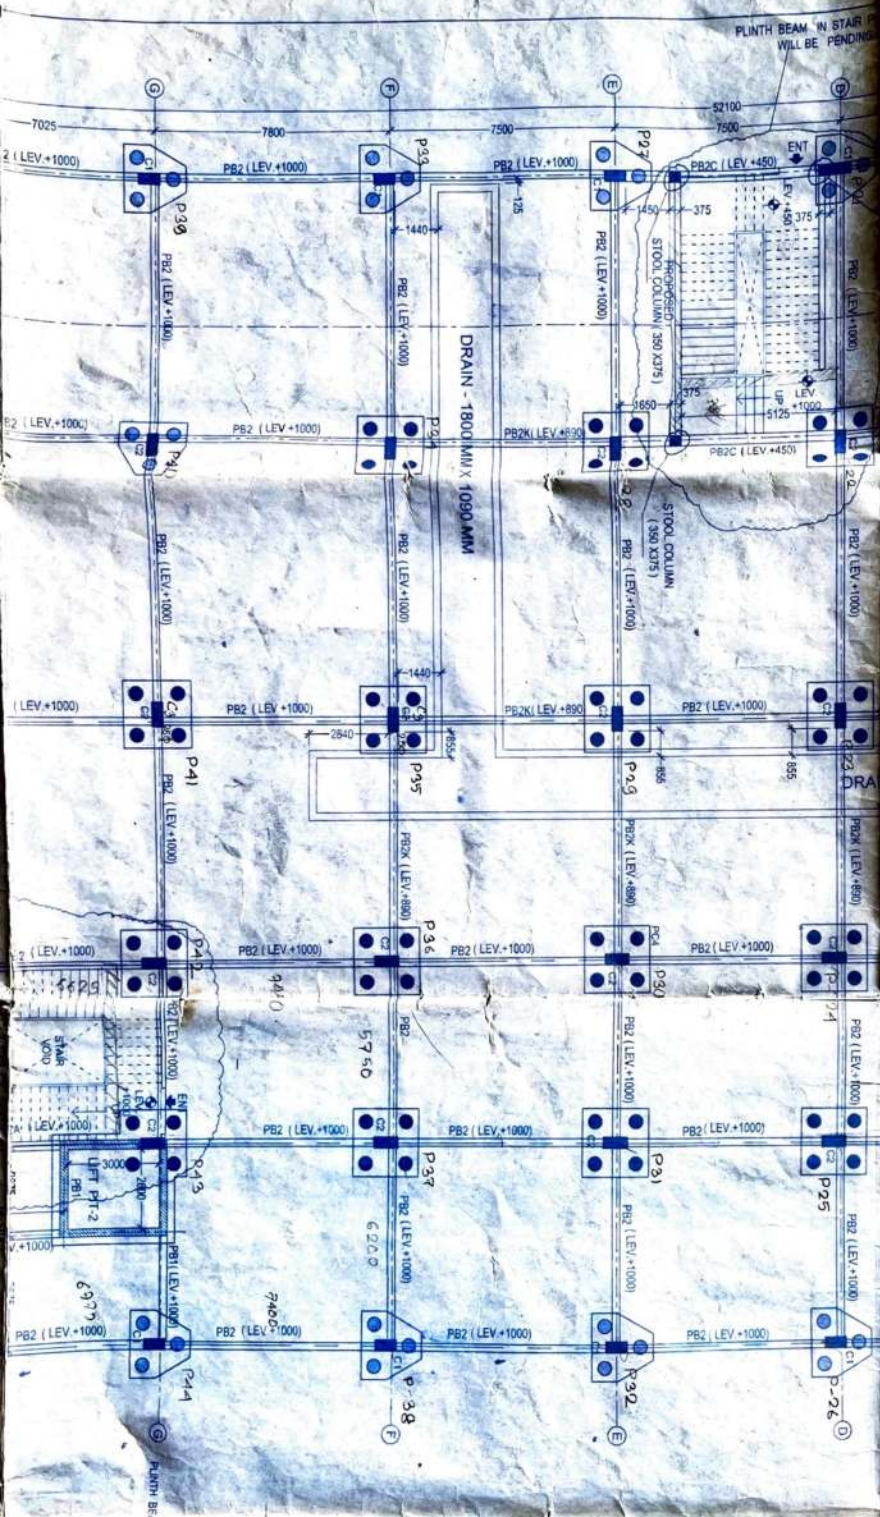

PLINTH BEAM LAYOUT PLAN
INDUSTRIAL BLOCK OF FACTORY
SCALE - 1:100




SECTION ON-XX
SCALE - 1:100

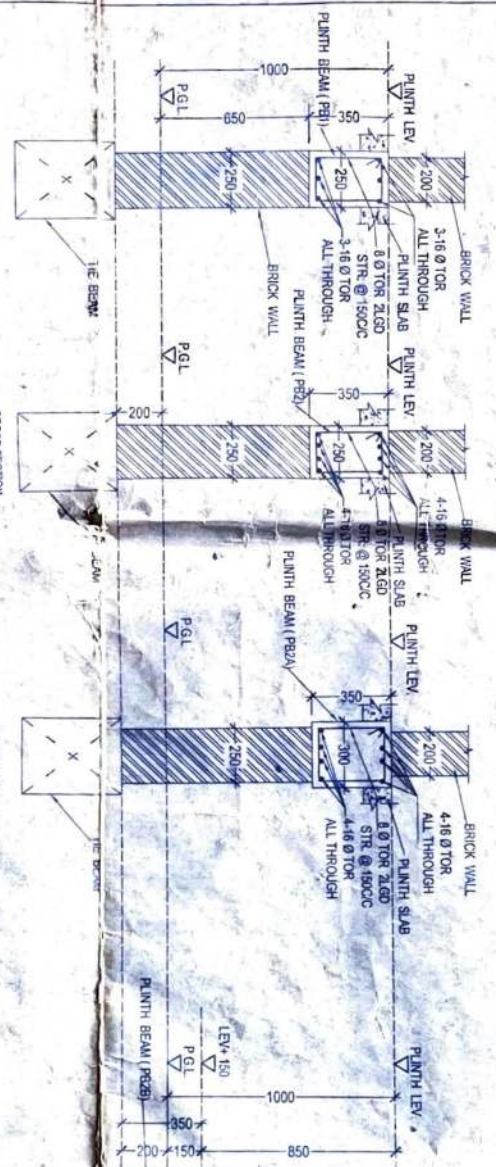


CROSS SECTION
DETAILS OF PB2
SCALE - 1:100


CROSS SECTION
DETAILS OF CX
SCALE - 1:100

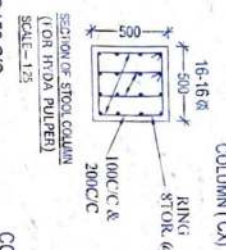

SECTION OF STOOL COLUMN
(FOR HDA PULPER)
SCALE - 1:25

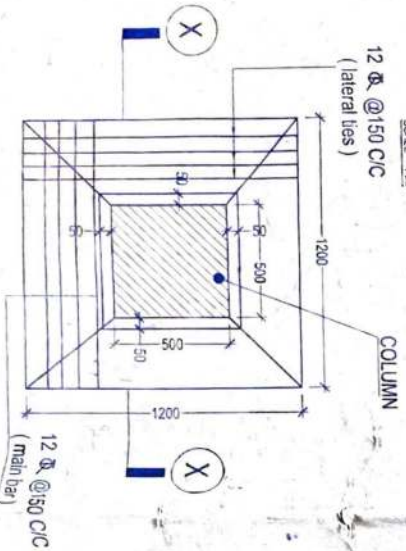

DETAILS PLAN OF FDN (F1)
(ISOLATED FOOTING)
(FOR HYDA PULPER)
SCALE - 1:100

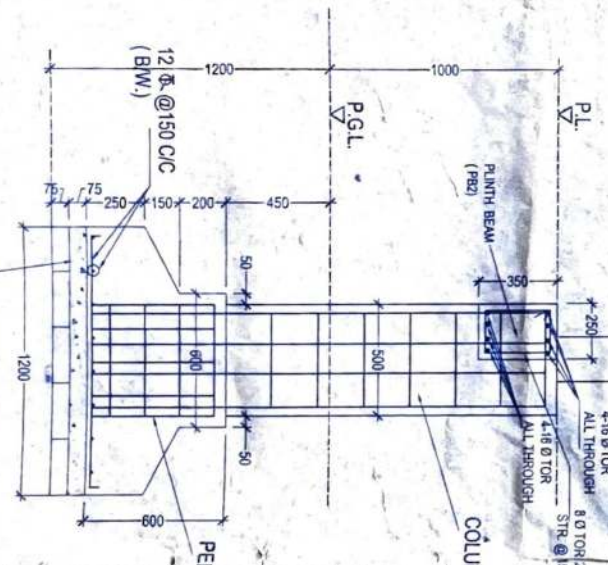

DETAIL SECTION OF
(FOUNDATION-F1) CX
(FOR HYDA PULPER)
SCALE - 1:100



C WALL
CC (VERTICAL) (BOTH FACES)
CCC (HORIZONTAL) (BOTH FACES)



PLINTH BEAM LAYOUT PLAN OF INDUSTRIAL BLOCK

CRYSTAL (600 X600 X600)

GOOD FOR CONSTRUCTION


Bikam Sub
26.02.2024

REMARKS


PROPOSED THREE STORED INDUSTRIAL BUILDING PLAN WITH AN ADDITIONAL FLOOR OF ASBESTOS SHEED OF FLYASH CONCRETE CREATIONS PVT. LTD. AT KOLKATA-KHALISANI KHALIANI NO - 4243, DAG NO-2235 2236 2252 2253 2254 2255 J.L. NO-96, P.S. - ULUBERIA DISTRICT -HOWRAH, WEST BENGAL, INDIA.

PRODUCED BY AN AUTODESK

D.J. CONSULTANTS & ASSOCIATES
255, DUNDUM PARK, KOL - 55.
PHONE NO - 2590-6003, 2590-6883
mail - info@djcon.org

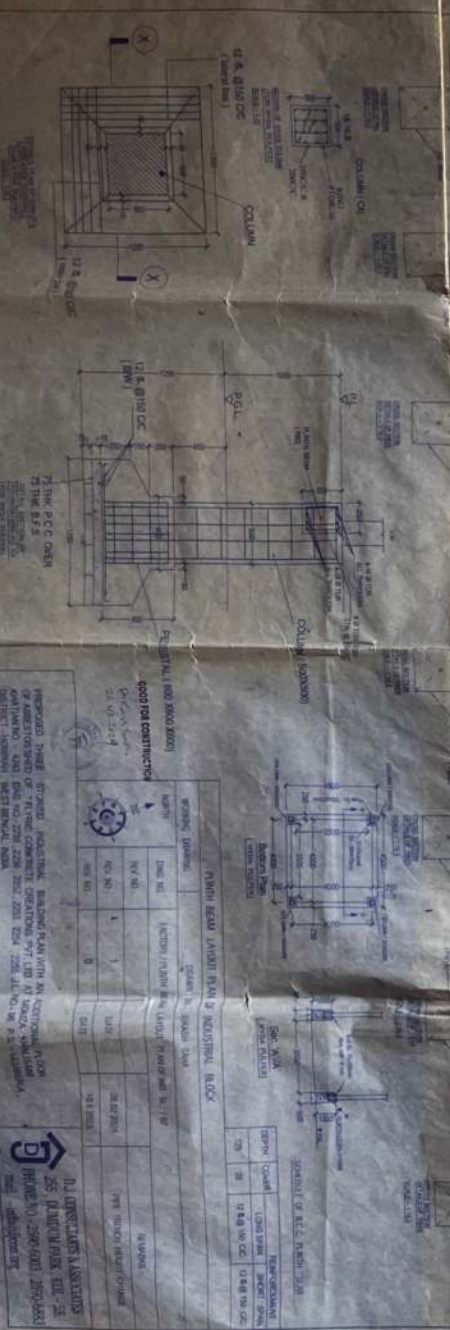



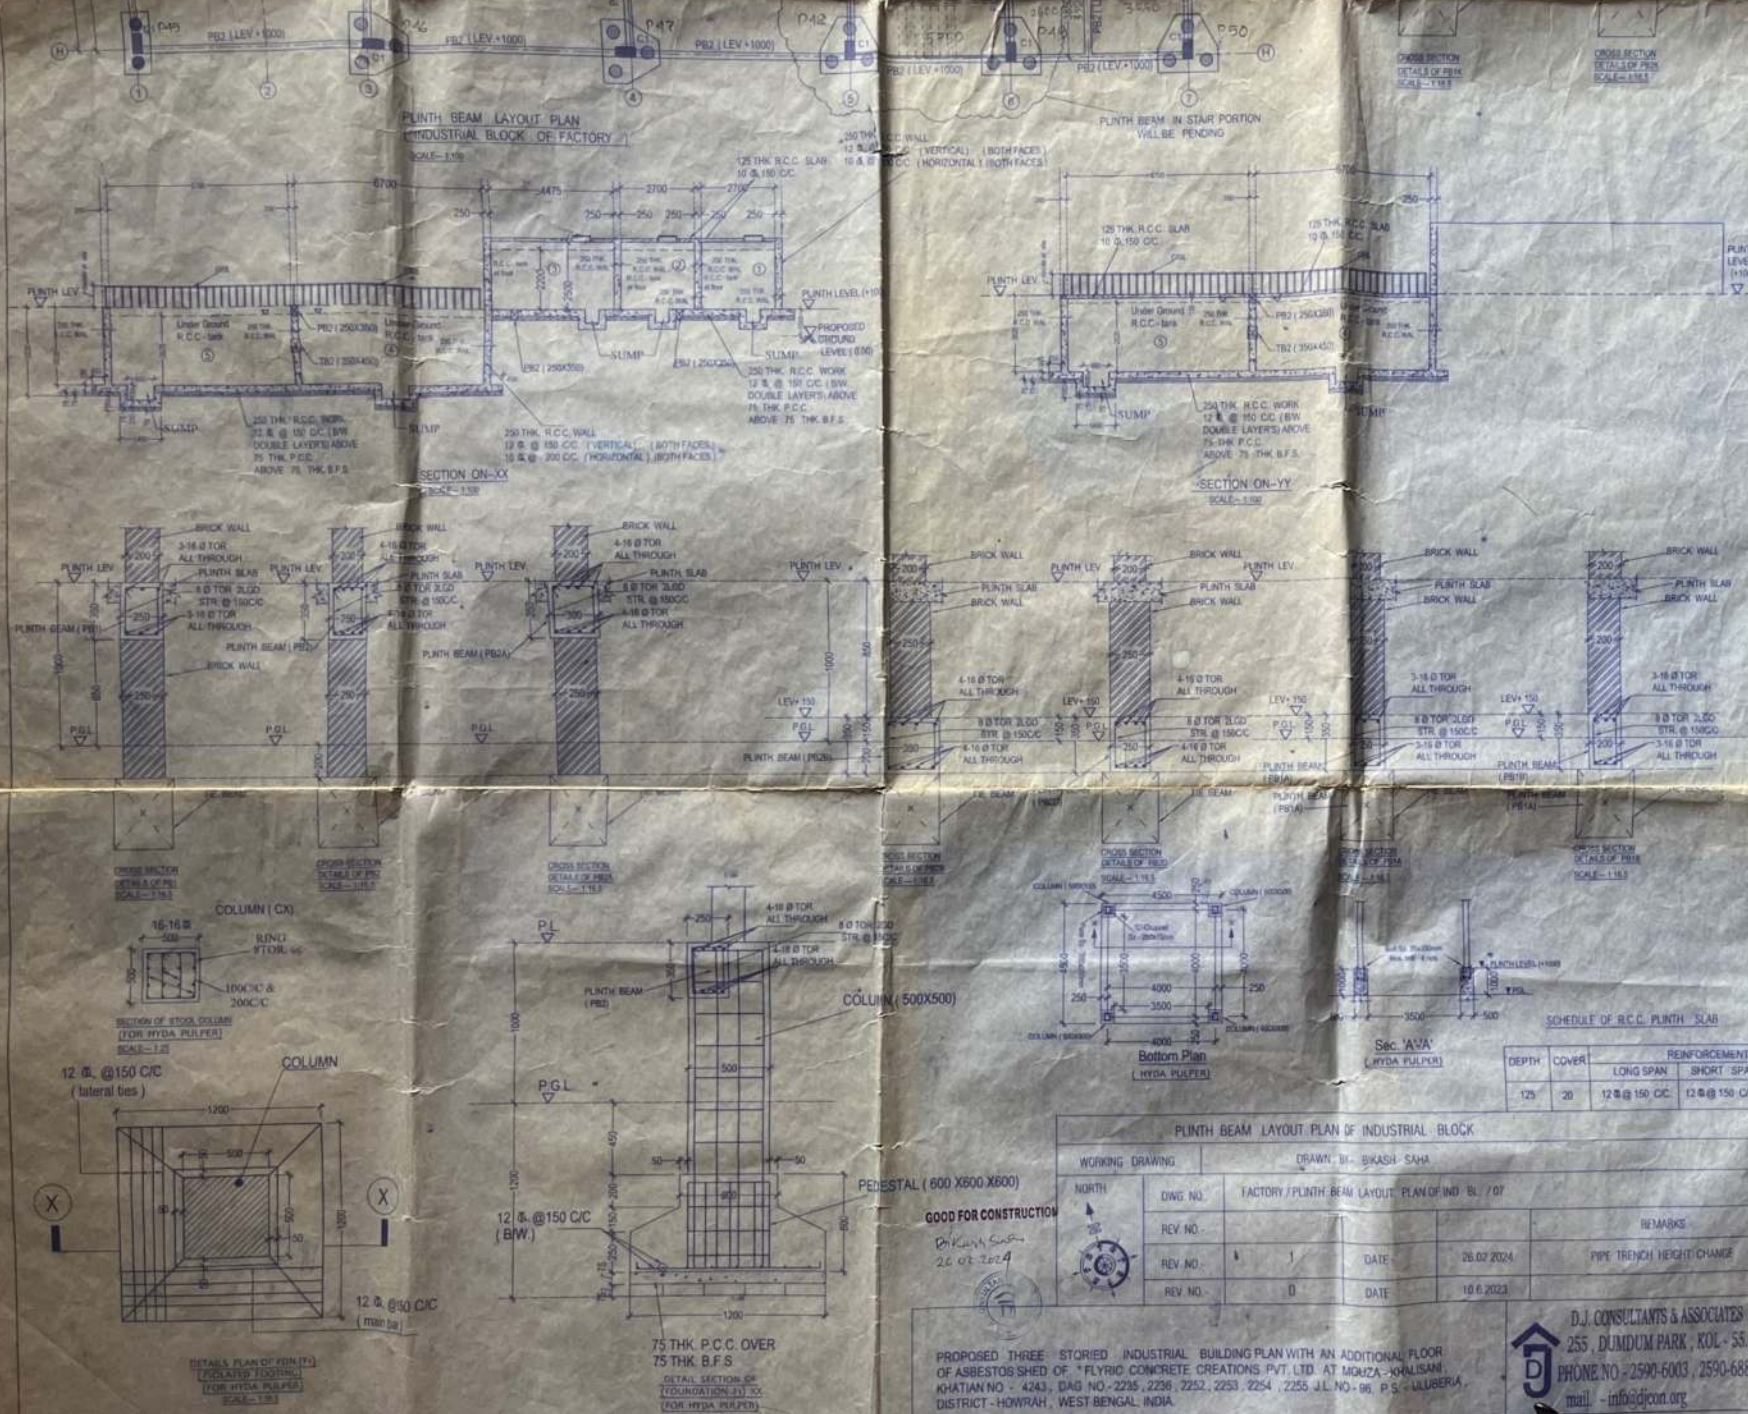

GOOD FOR CONSTRUCTION
26.01.2024

PROPOSED THREE STORED INDUSTRIAL BUILDING PLAN WITH AN ADDITIONAL FLOOR OF ASBESTOS SHED OF *FLYRIC CONCRETE CREATIONS PVT. LTD. AT MOHAZA-KHANSAN KHATIAN NO - 4243, DAG NO-2235, 2236, 2252, 2253, 2254, 2255 J.L. NO-96, P.S. - ULUBERIA, DISTRICT - HOWRAH, WEST BENGAL INDIA.

SCHEDULE OF R.C.C. PUNTH SLAB		REINFORCEMENT	
DEPTH	COVER	LONG SPAN	SHORT SPAN
125	20	12 @ 150 C/C	12 @ 150 C/C

PUNTH BEAM LAYOUT PLAN OF INDUSTRIAL BLOCK			
WORKING DRAWING		DRAWN BY - BIKASH SAHA	
NORTH	DWG. NO.	FACTORY / PUNTH BEAM LAYOUT PLAN OF IND. BL. / 07	
	REV. NO.	REMARKS	
	REV. NO. 1	DATE	26.02.2024
	REV. NO. 0	DATE	10.6.2023

D.J. CONSULTANTS & ASSOCIATES
255, DUMDUM PARK, KOL - 58
PHONE NO - 2590-6003, 2590-6883
mail - info@djcon.org