


STAMP OF APPROVAL OF PLAN

This approval is for D
Plans only.


APPROVED SUBJECT
THIS OFFICE LETTER
No. ALE/.../7/...

DEPUTY SECRETARY,
NATIONAL PLANNING AUTHORITY,
NEW DELHI, INDIA


SECTION AT 'B-B'

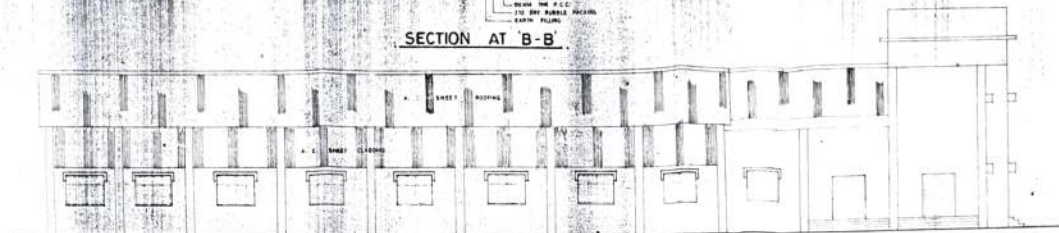

LEFT HAND ELEVATION

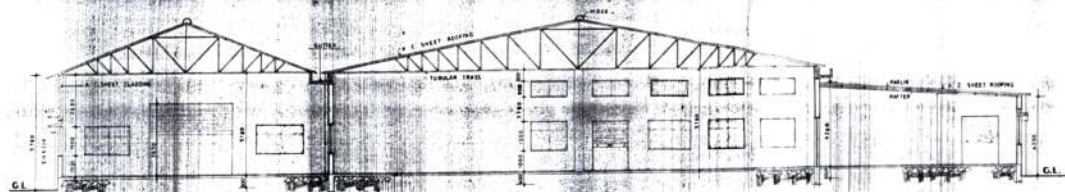


SECTION AT A-A

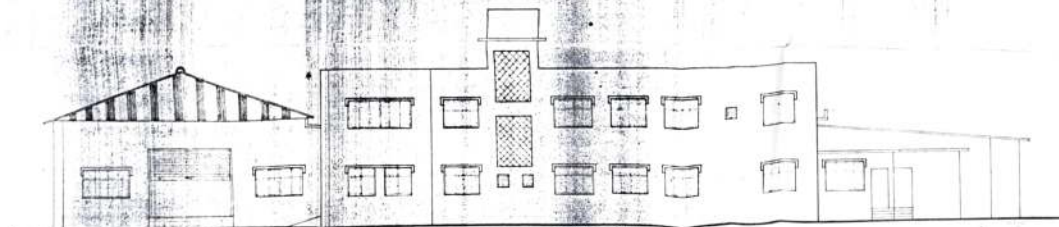


ROAD SIDE ELEVATION



SECTION OF SUCTION TANK

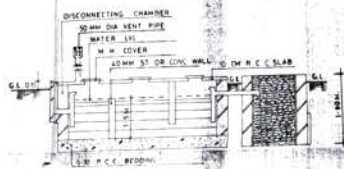

SECTION OF SEPTIC TANK & SOAK PIT

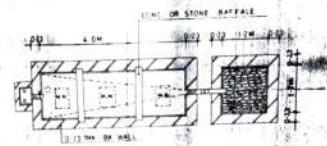

PLAN OF SEPTIC TANK & SOAK PIT

DESCRIPTION OF PROPOSAL AND PROPERTY

FACTORY BLDG. ON PLOT NO. M-21,
ARTEL MURBUD, M.L.E.C. AREA,
TAL - MURBUD, DIST - THANE
FOR M/S UNIVERSAL ENTERPRISES LTD.

NAME AND SIGNATURE OF OWNERS

Universal Enterprises Limited
[Signature]
Authorized Signatory

ARCHITECT

[Signature]
L. E. PADWEE
172, SHIVAJI NAGAR,
ARABIC UNIVERSITY ROAD,
MUMBAI 400 015
(TELEPHONE 11 429125)

SCALE AS SHOWN

DATE 5-31-78

DRAWN BY S/MS/MSA

CHECK BY L. E. P.

REG. NO. M-2

JOB NO. 185