



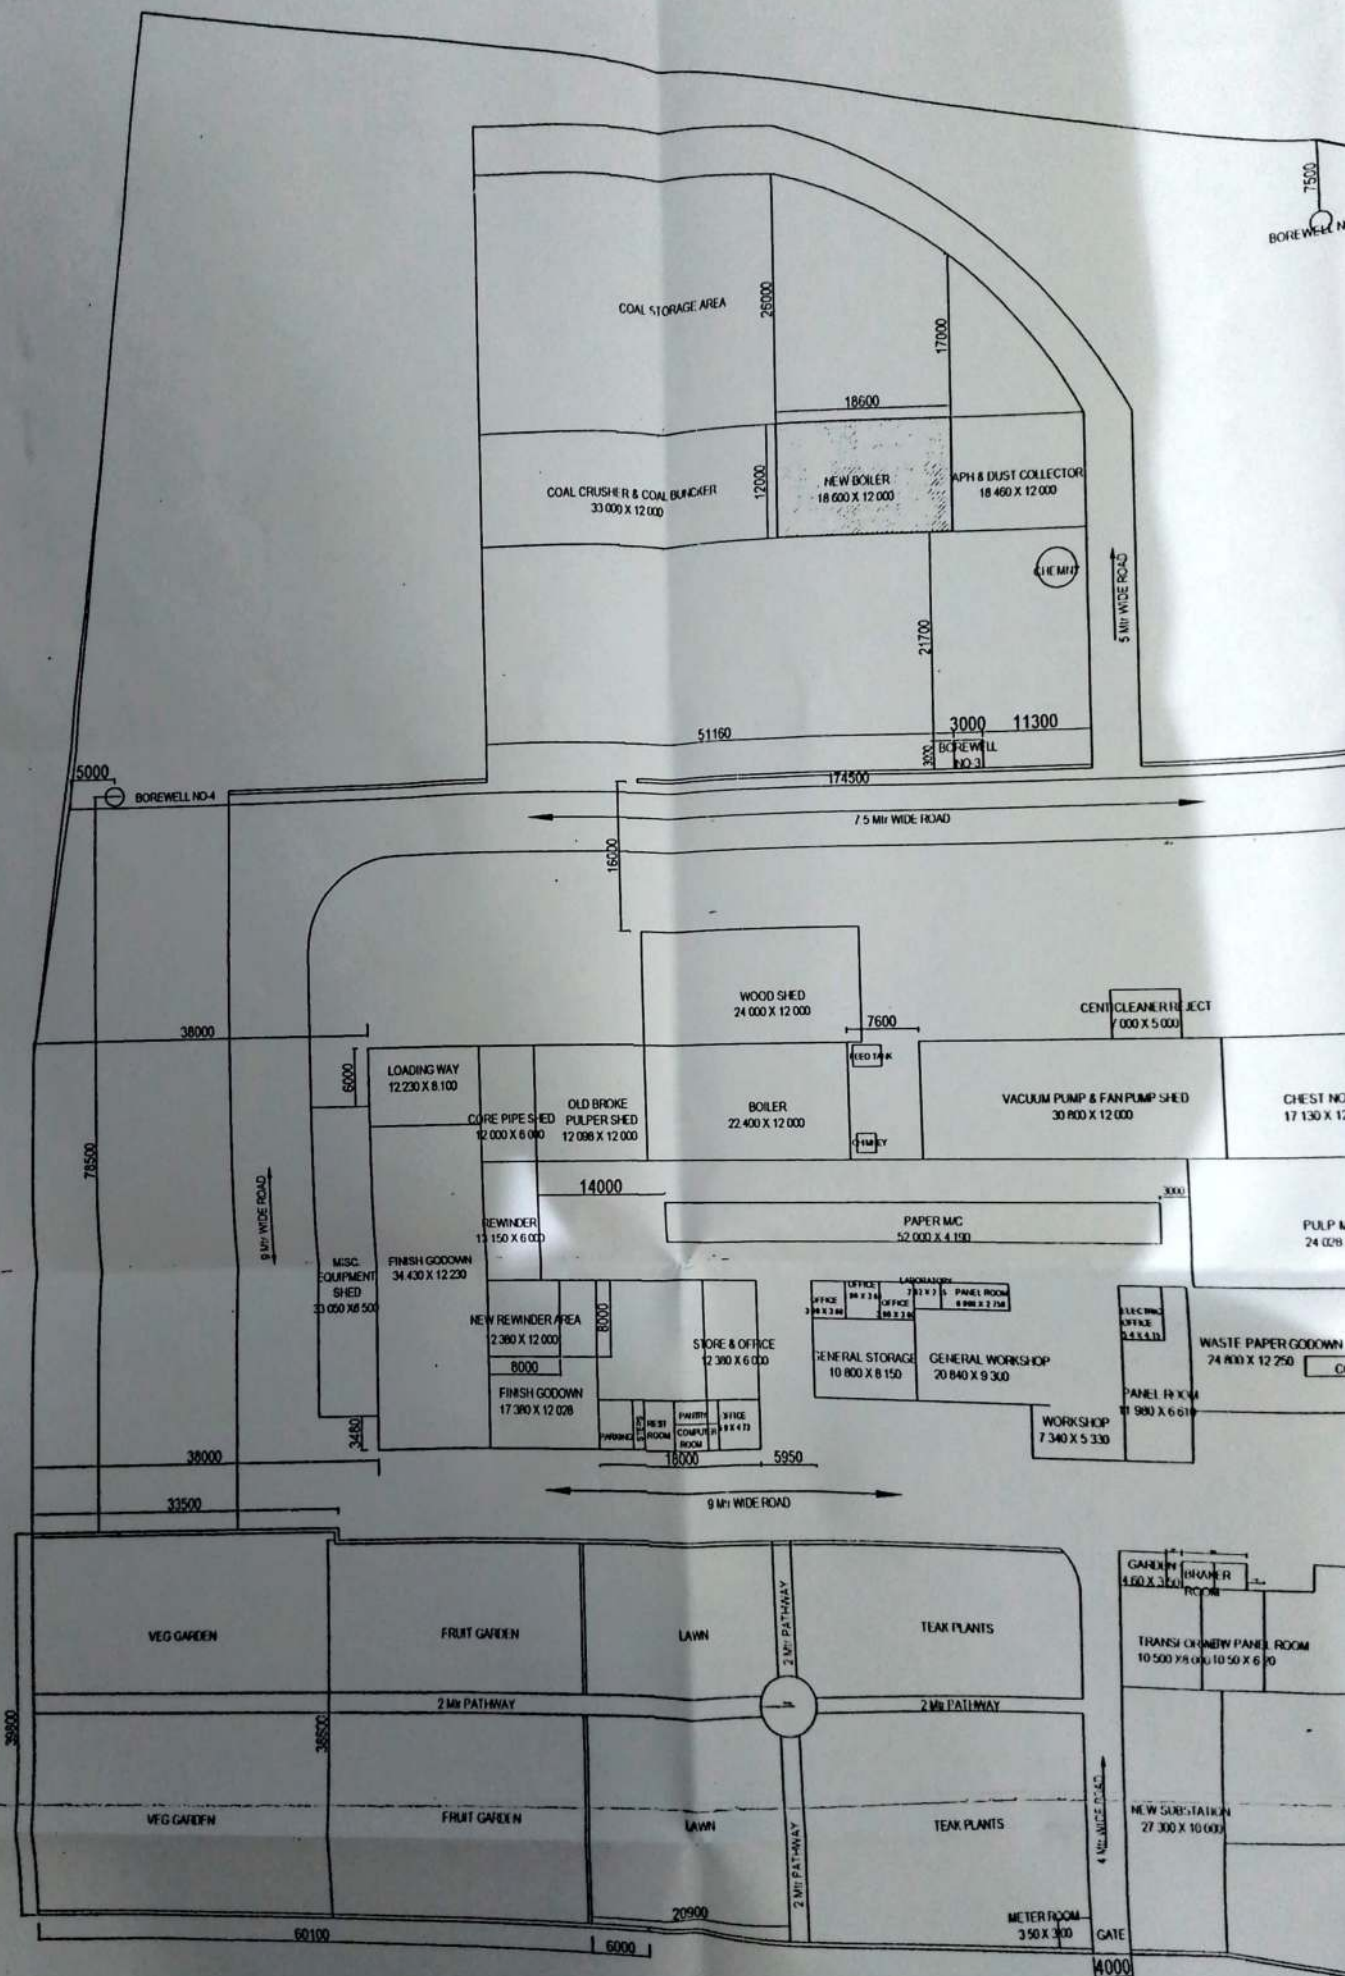

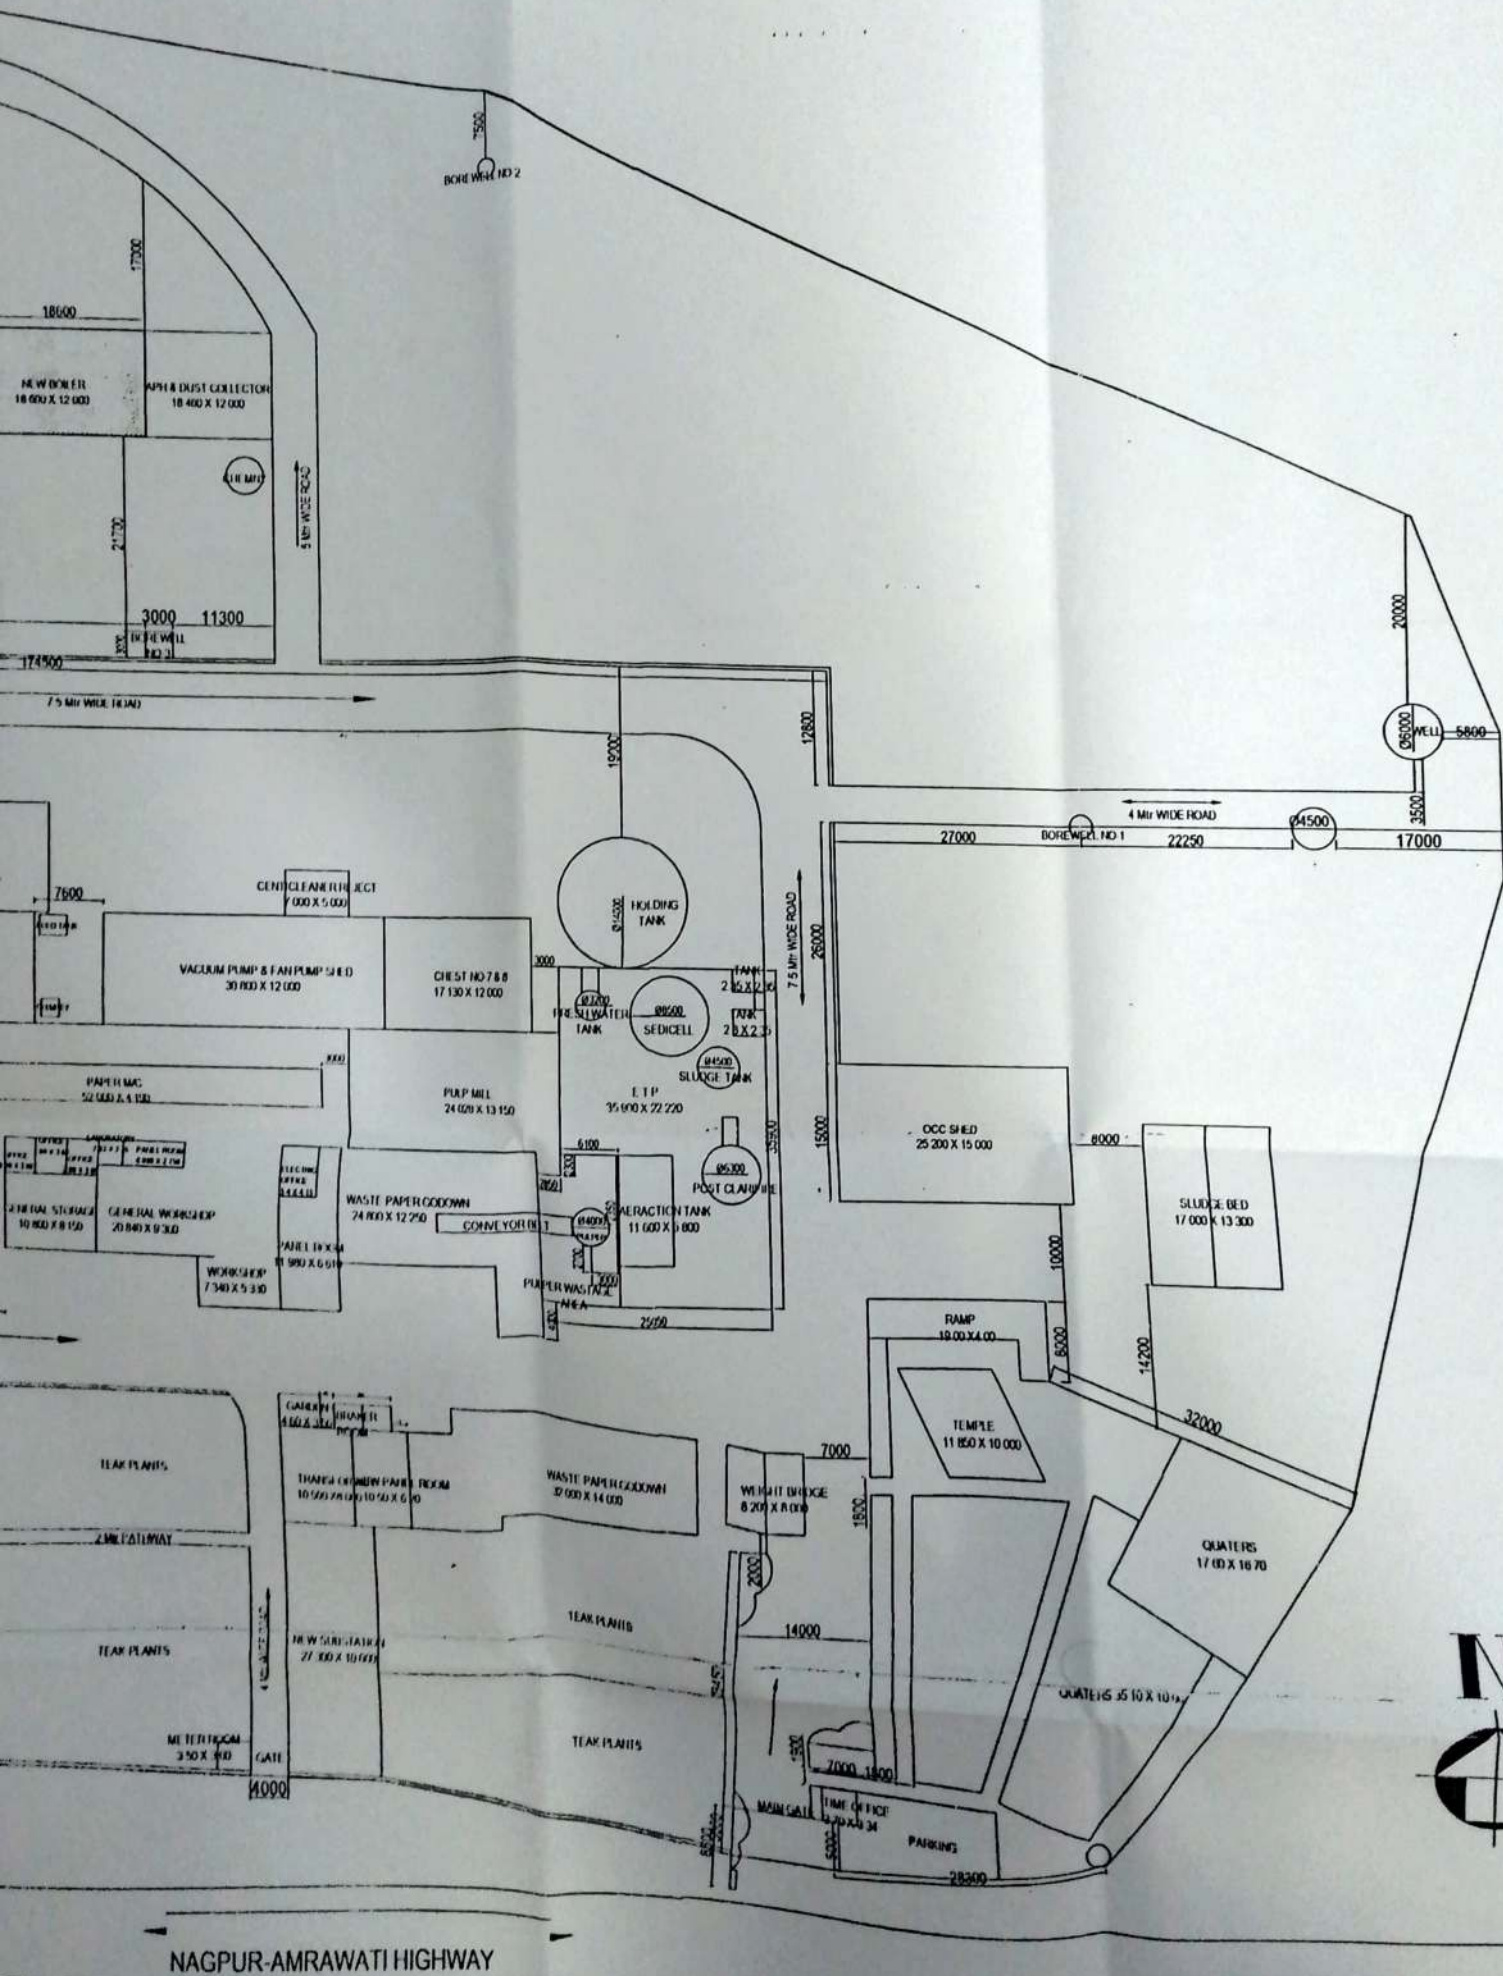

**PLAN SHOWING EXISTING AND PROPOSED
CONSTRUCTION OF PAPER MILL ON KH.NO.
31, MOJZA - HARDOLI, DISTT:- NAGPUR,
BELONGING TO M/S HARDOLI PAPER MILLS
LTD.**

AREA STATEMENT

PLOT AREA	=	42491.988 SQ.MT
EXISTING BUILTUP AREA	=	6153.00 SQ.MT
PROPOSED BUILTUP AREA =	18.60 x 12.00 M	223.20 SQ.MT
TOTAL BUILTUP AREA	=	6376.20 SQ.MT

श्री. श्री. शिवराज
राव
महापौर, वि. नं. ३१
ठा. जलगाँव ता. न. न. न.

Chait


SCALE	DATE	REVISION
1:1000	10/10/2020	

< LEGEND >

PROPOSED BUILTUP AREA IN
EXISTING CONSTRUCTION ZONE IN
EXISTING CONSTRUCTION IN A. B. BUILDING ZONE IN



OWNER'S SIGN

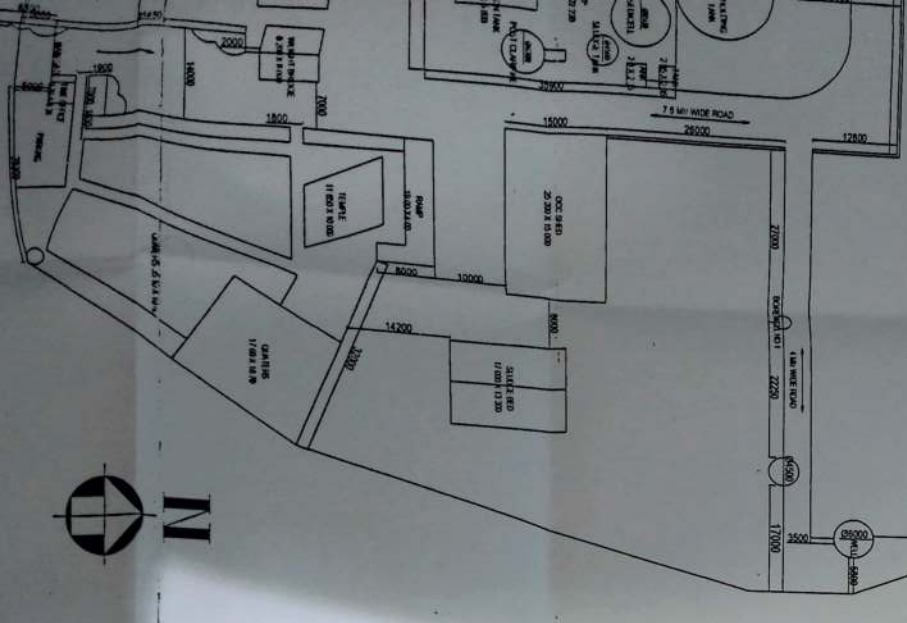

ARCHITECT'S / ENGINEER'S SEAL

