


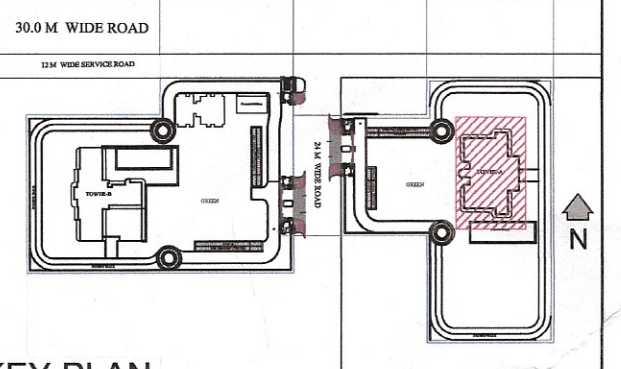

DTP (HQ)
S.T.P. (HQ)
Member Secretary
B.P.A.C.
DTP (T)
MEMBER
BPAC
Consultant
Architect
S.T.P. (G)
Member
B.P.A.C.
Chairman
B.P.A.C.
ATP(HQ)
PA
A.T.P.
Ram Avtar Bassi
JD(HQ)

SANCTIONED
TO BE READ WITH THIS OFFICE
MEMO NO.: 1496C
DATED: 10/4/2024



PROPOSED GROUP HOUSING
COLONY FOR AN AREA
MEASURING 7.35625 ACRES
(LICENCE NO. 136 OF 2023
DATED 30/06/2023) IN SECTOR -
32, SOHNA, BEING DEVELOPED
BY ST. PATRICKS REALTY PVT.
LTD. AND OTHERS.

Client:-
ST. PATRICKS REALTY PVT. LTD.

ARCHITECT'S SEAL
& SIGNATURE
OWNER'S SEAL
& SIGNATURE
GIAN P. DATHUR
ARCHITECT
B. Arch., M.C.A. I.I.A
CA No. 80/5769
St. Patrick's Realty Pvt. Ltd.

FEB. 2024
SCALE : 1:300
North
DRAWING TITLE:-
(TOWER -A)
ELEVATIONS (A & C)
DRAWING NO:-
SB/AR/A/05
CENTRAL PARK-III