
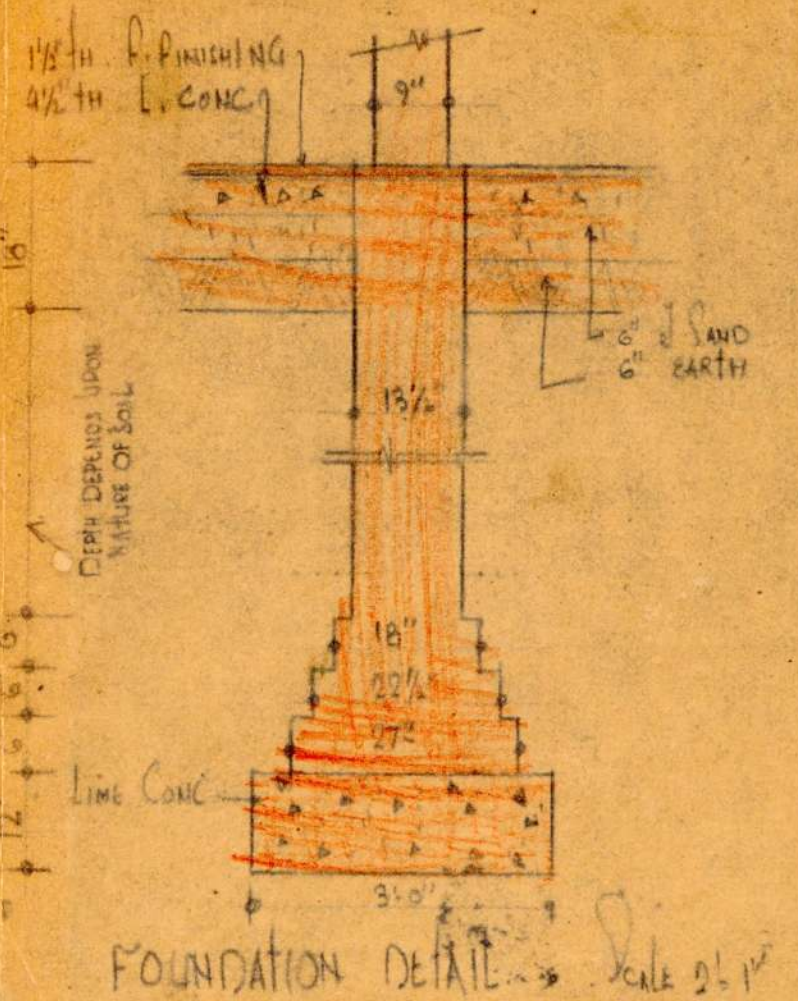
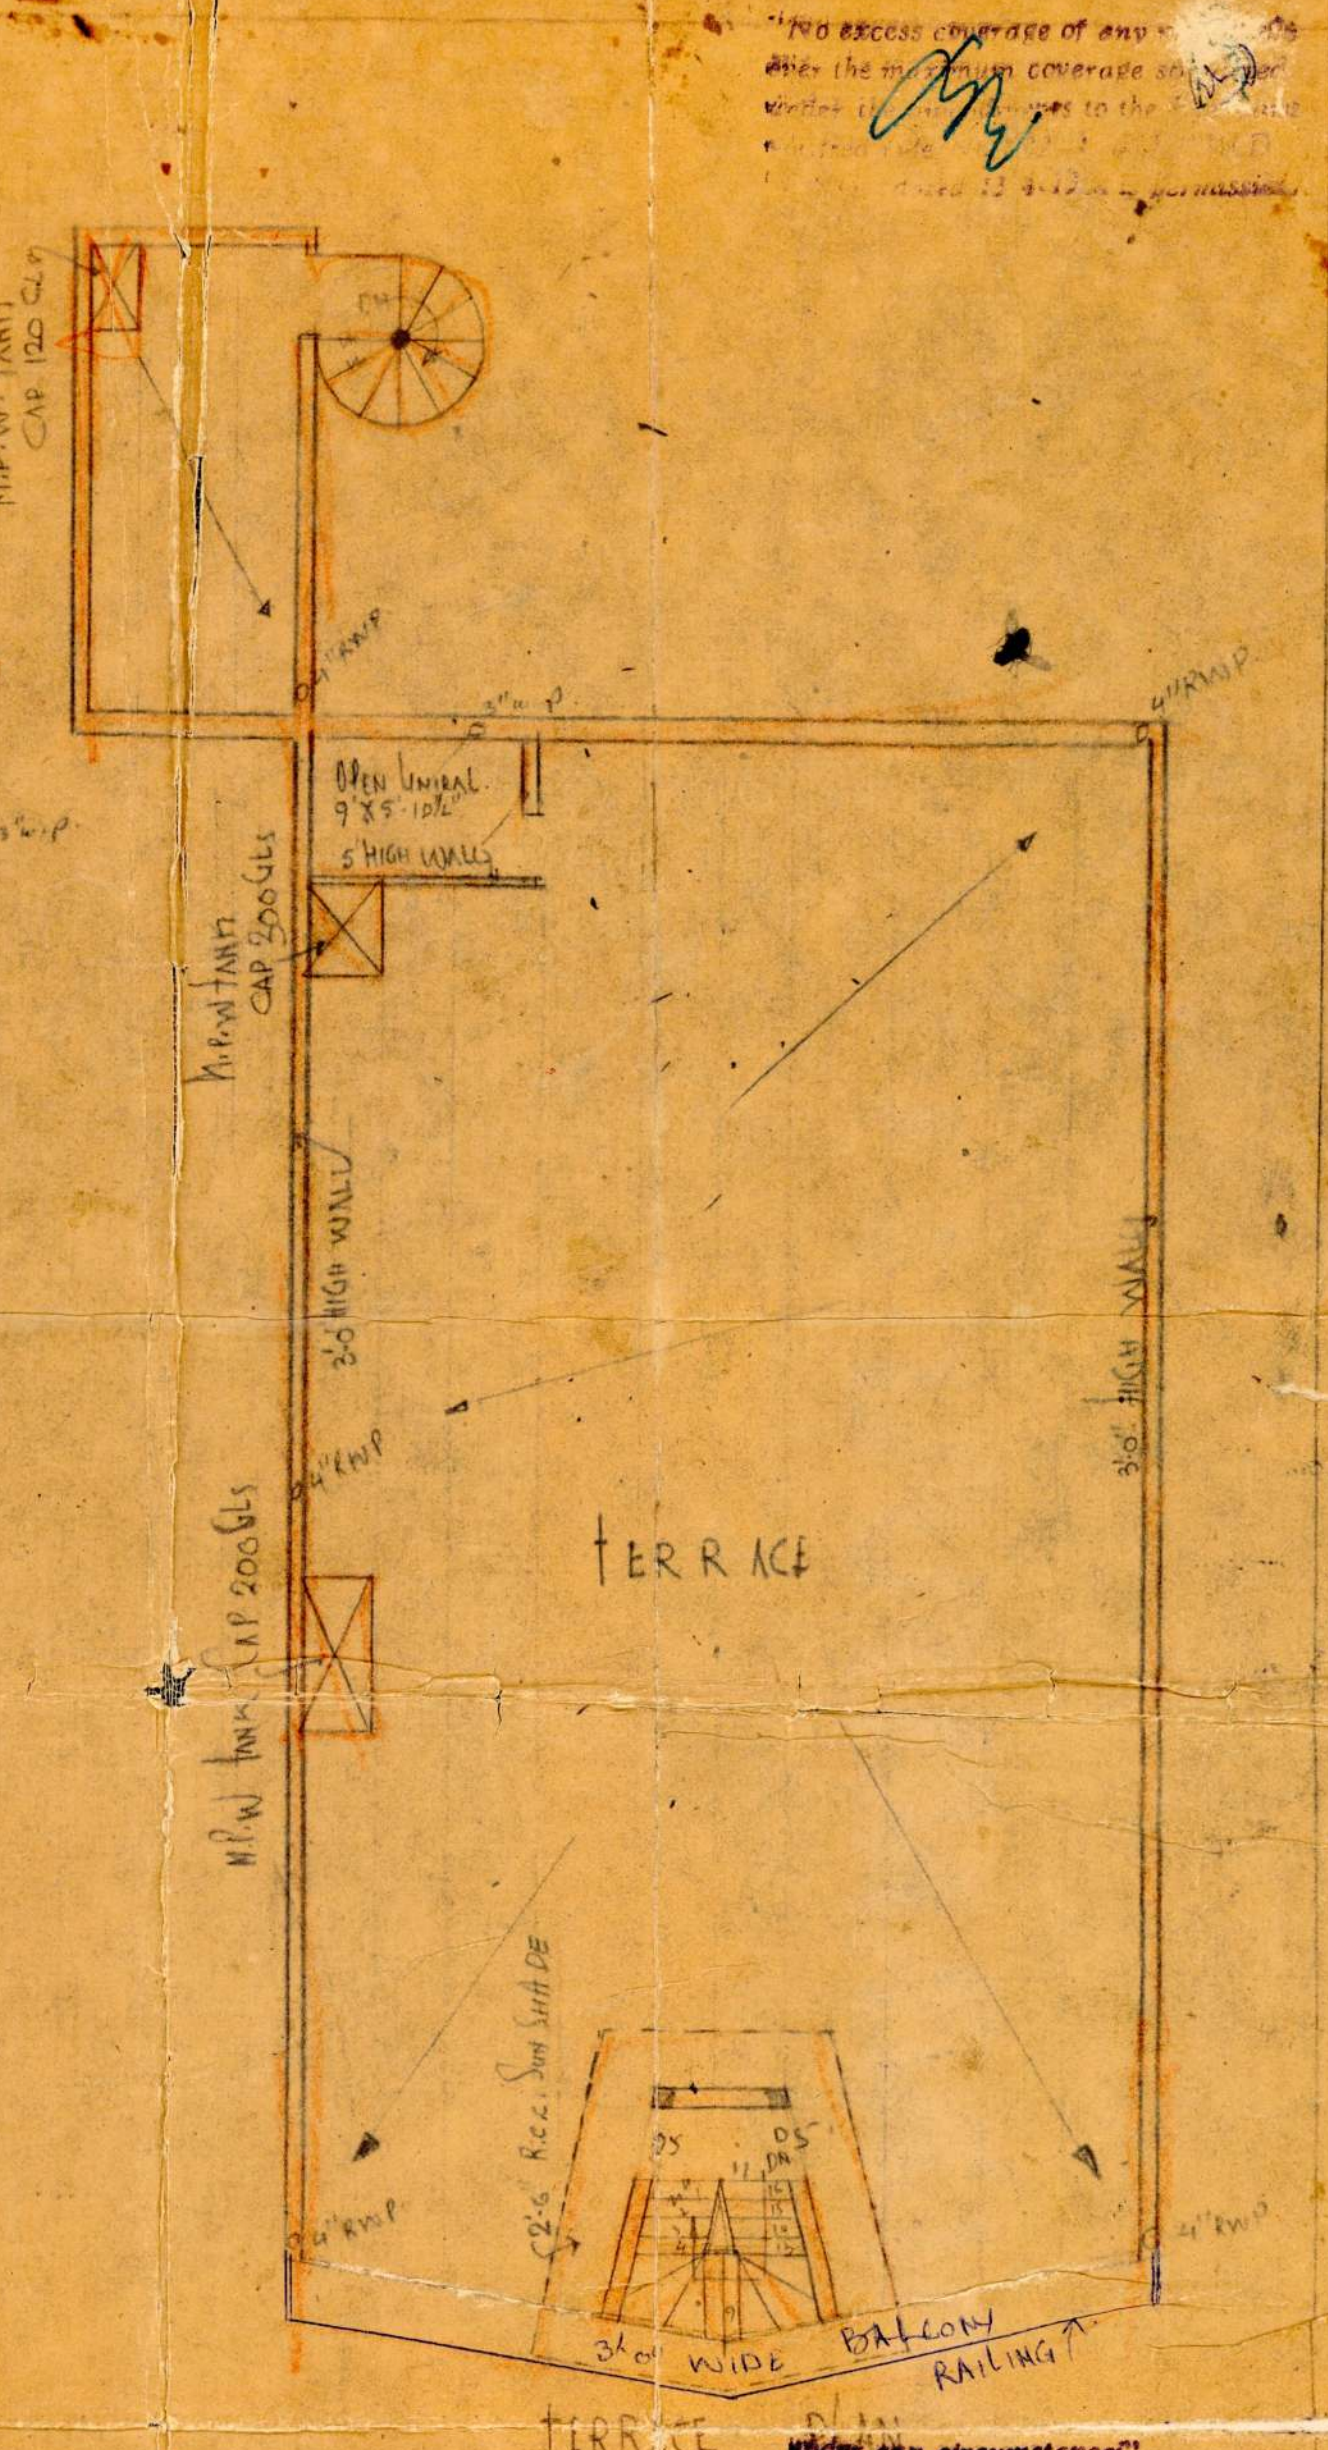
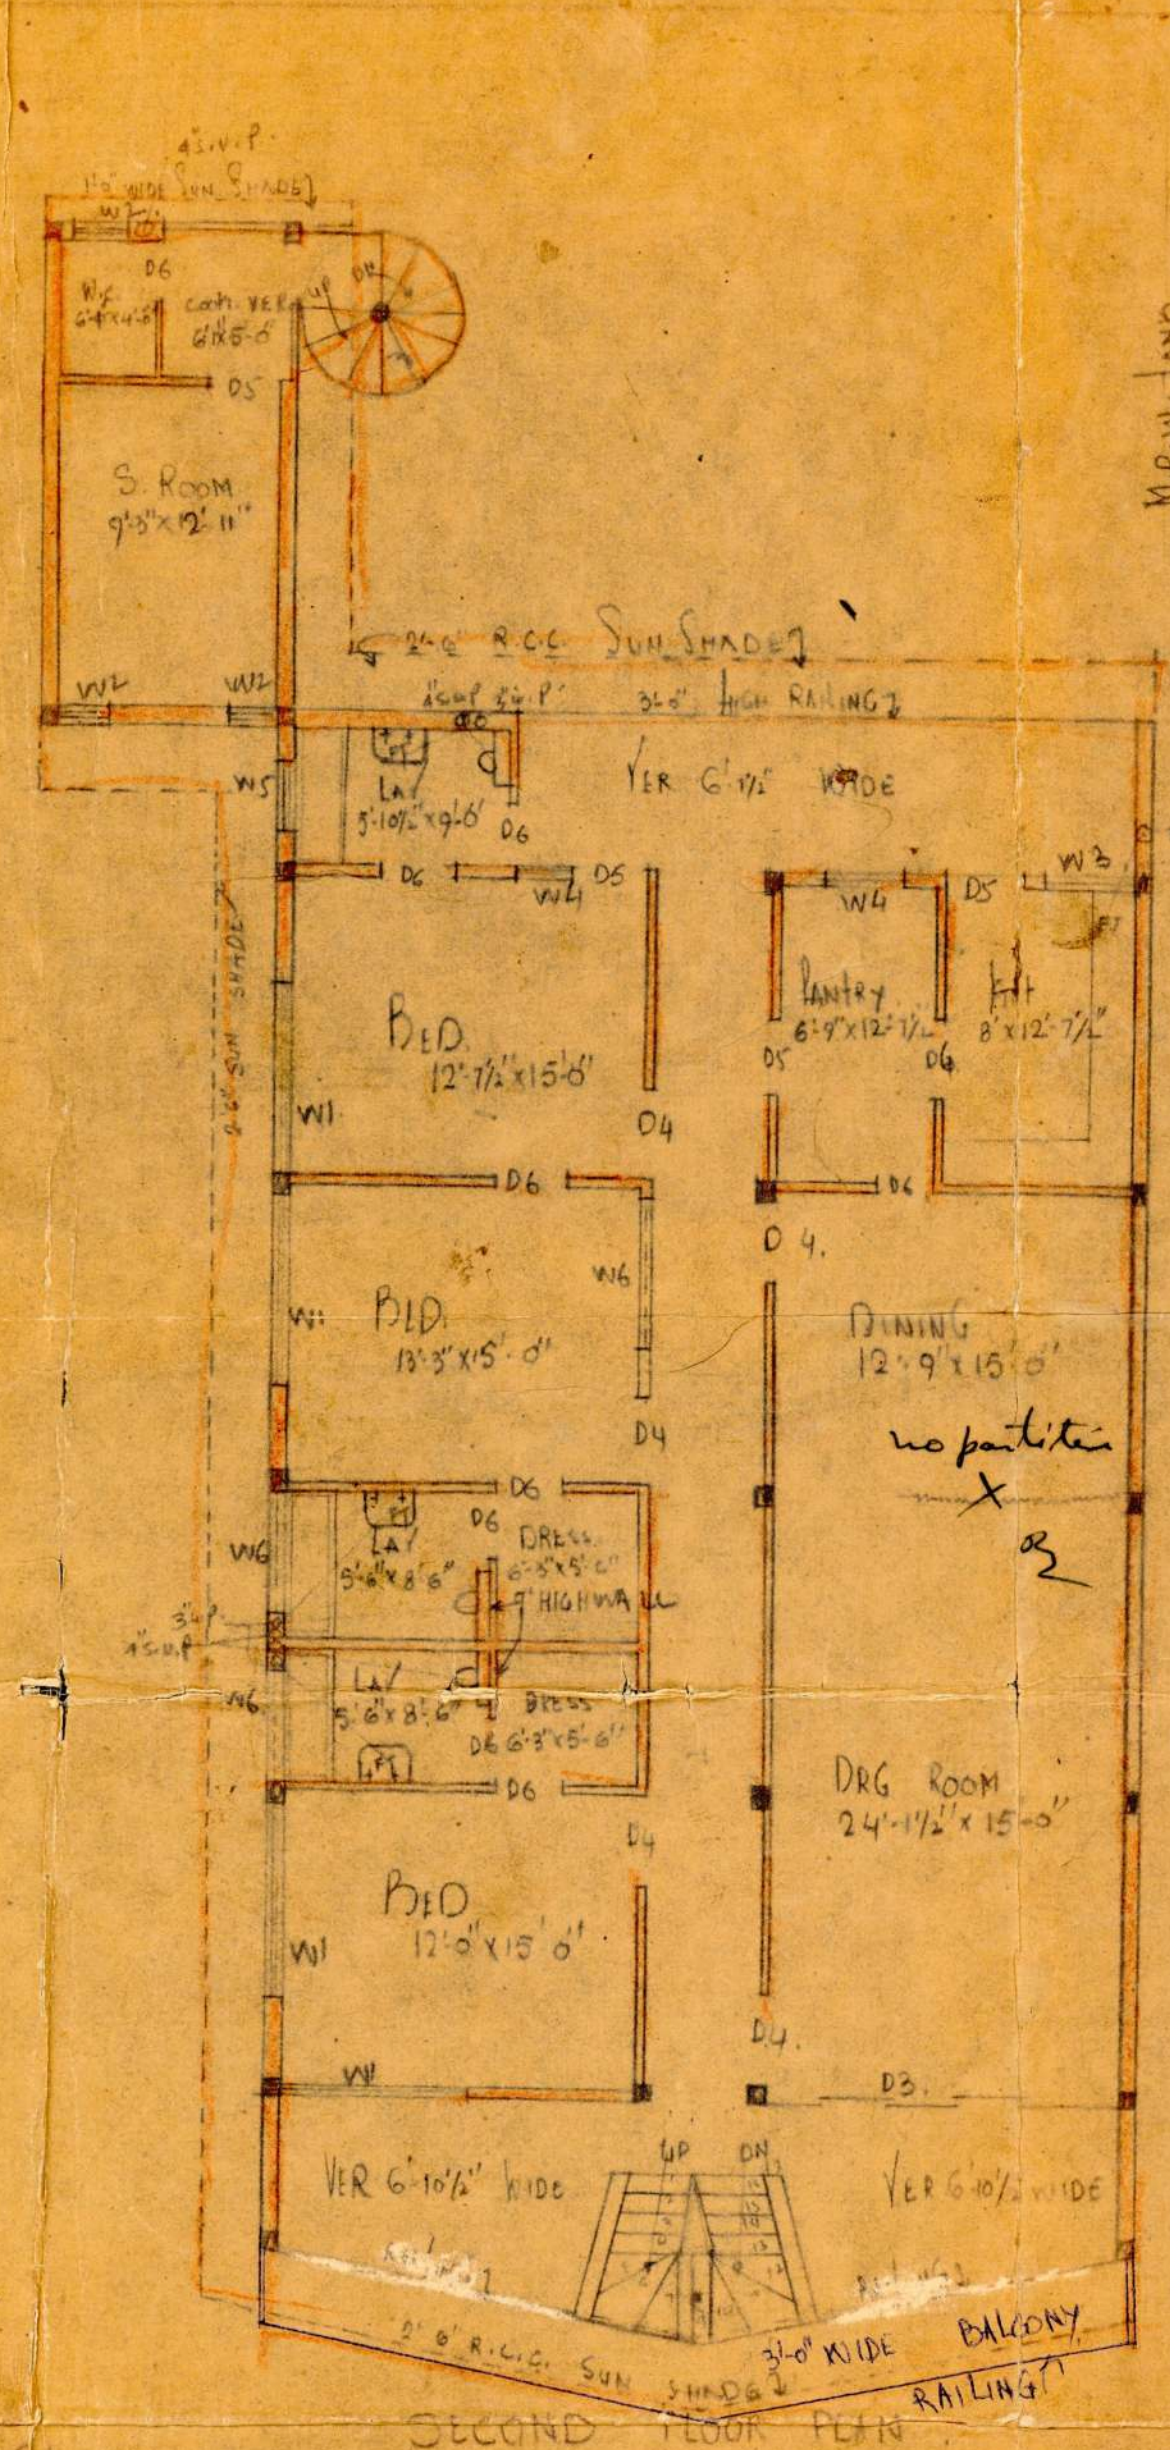
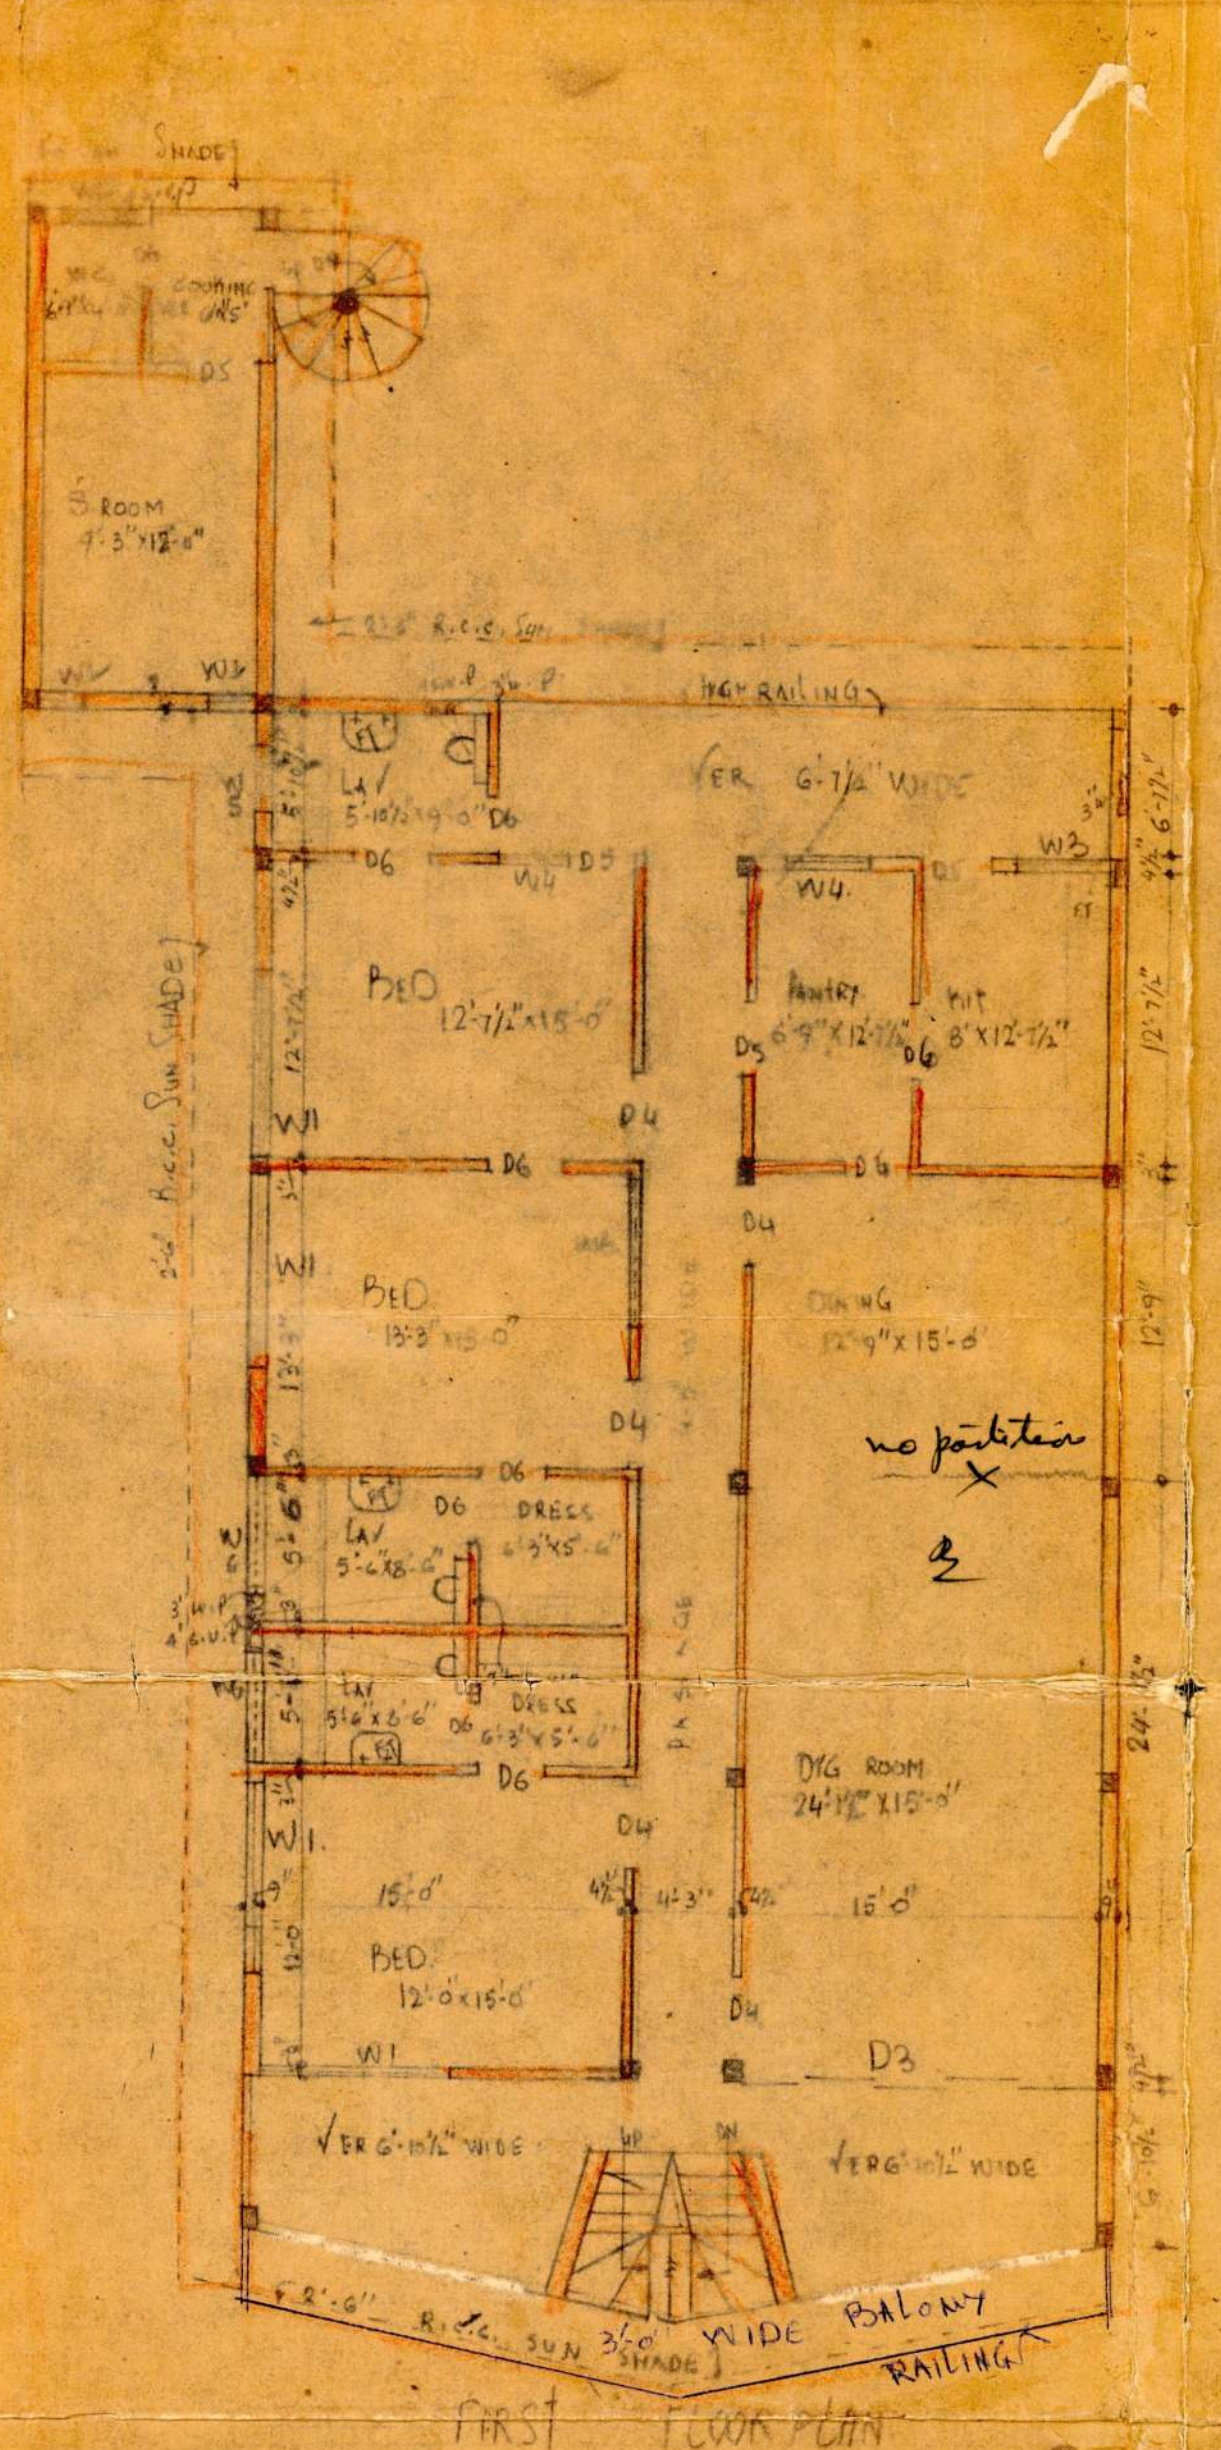


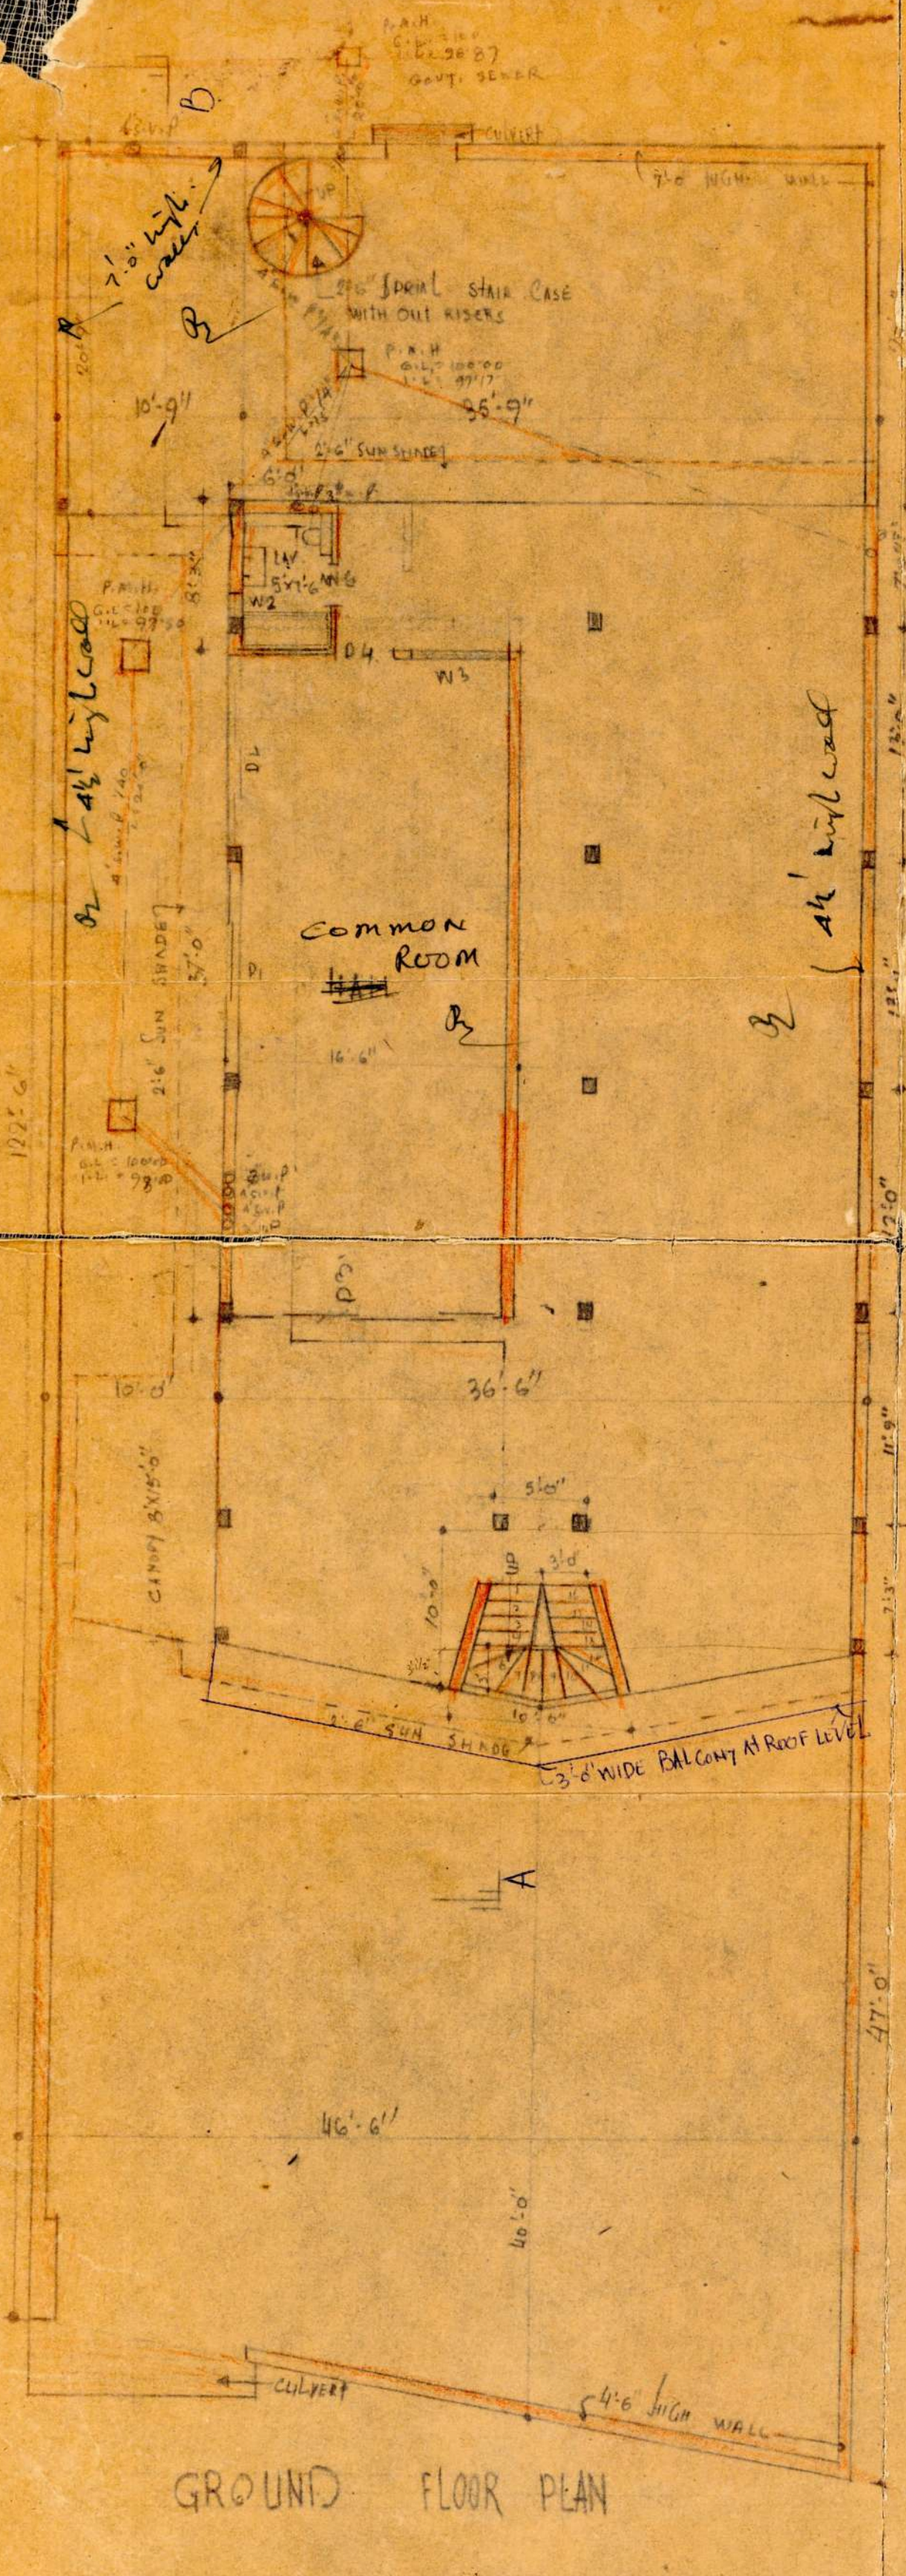

SPECIFICATIONS

1. ALL 9" x 9" WALLS WILL BE CONST. WITH C.M. (1:6).
2. 1/4" TH. C.P.C. WILL BE LAID UNDER ALL WALLS.
3. ALL THE OPENINGS OF THE KIT WILL BE FLY PROOF.
4. DEPTH OF FOUNDATION DEPENDS UPON NATURE OF SOIL.
5. R.C.C. COLUMNS SHOWN WITH WISE 9" x 9" →
6. PROPOSED WORK SHOWN IN RED COLOUR.
7. ROADS SHOWN IN GREEN COLOUR.

PROPOSED BUILDING PLAN: C/PLOT NO 'A-8' GREEN PARK
 NEW DELHI FOR MRS. DURGA - WITH M. INDER JI
 KAPOOR & M. N. K. KAPOOR. Scale 8"=1'

SANCTIONED
 Title Deput. Commissioner (B)
 Order Dated... 2.7.66
 File No. 1970-2-29.7.66 Zone 12-S
 For Deputy Commissioner
 M. Corporation of Delhi

Signature: Navinder Kumar Kapur
Signature: P. D. Agarwal

AGARWAL GOEL & ASSOCIATES
 ARCHITECTS ENGINEERS & PLANNERS
 P. D. Agarwal
 B. Arch (Hons) I.I.T.
 REGD. ARCHITECT. LNO A-92
 139 GREEN PARK - N. DELHI.