

CONTENTS OF DRAWING & SHEET WITH BUILDING NOS			
SHEET - 1/4			
=> SITE PLAN & LOCATION PLAN			
=> G. FLOOR FACTORY BLDG. PLAN (BLOCK - D-1)			
ELEVATION & SECTION			
SHEET - 2/4			
=> G. FLOOR FACTORY BLDG. PLAN (BLOCK - A)			
ELEVATION & SECTION			
=> G. FLOOR FACTORY BLDG. PLAN (BLOCK - B)			
ELEVATION & SECTION			
=> WATCHMAN CABIN PLAN, ELEVATION & SECTION			
=> SANTORY BLOCK PLAN FOR GENTS			
ELEVATION & SECTION			
=> SANTORY BLOCK PLAN FOR GENTS & LADIES			
ELEVATION & SECTION			
=> E.T.P. SHED PLAN, ELEVATION & SECTION			
SHEET - 3/4			
=> G. F. 1ST F. & 2ND F. FACTORY BLDG. PLAN (BLOCK - C)			
ELEVATION & SECTION			
SHEET - 4/4			
=> G. F. & LOFT PLAN, FACTORY BLDG. PLAN (BLOCK - D)			
ELEVATION & SECTION			
=> CANTEN & CREACHES ROOM PLAN			
ELEVATION & SECTION			

APPROVAL STAMP : 1/4

: SCHEDULE OF OPENING :

NOS	T Y P E	S I Z E	D I S C R I P T I O N
2	R/S	3.91 X 4.50	ROLLING SHUTTER
1	R/S1	2.40 X 2.40	DO
1	R/S7	5.68 X 2.40	DO
9	D	0.90 X 2.10	DOOR
10	D1	0.75 X 2.10	DO
1	D2	2.10 X 2.10	DO
13	W	1.80 X 1.40	WINDOW
-	W1	1.30 X 1.40	DO
-	W2	2.40 X 1.20	DO
-	V	1.80 X 0.60	VENTILATION
16	V1	0.60 X 0.60	DO

: LIST OF MACHINERY :

SR NO	N A M E O F P L A N T / M A C H I N E R Y	S I Z E	N O S
1	STEAM BOILER	0.75 X 1.20	1
2	PRESS TABLE	1.20 X 0.75	30

COLOUR NOTE :

APPROVED WORK SHOWN IN GREEN
EXTENSION WORK SHOWN IN RED
PLOT BOUNDARY SHOWN IN BLACK

ALL DIMENSION ARE IN METER
FIRE EXT. SHOWN IN 
DRINKING WATER POINT SHOWN IN 

PREVIOUS PLAN APPROVED BY JOINT DIR / IS & H / SURAT
WIDE LETTER NO PLAN : 305 DATE : 27 / 02 / 2013
AS THE REVISED WITH EXTENSION FACTORY PLAN HAVE BEEN SUBMITTED FOR APPROVAL PLEASE APPROVED THE SAME CANCEL THE PREVIOUSLY APPROVED PLANS.

SCALE : CM : MT
PLAN, ELEVATION, & SECTION : 1.00 : 1.00
SITE PLAN : 1.00 : 5.00

TITLE : REVISED WITH EXTENSION FACTORY PLAN

PLAN SHOWING REVISED
WITH EXTENSION FACTORY BLDG. WITH
MACHINERY LAY - OUT
FOR


**VEEKEYAM TEXTILES
MILLS PVT. LTD.**

PLOT NO : 277 ,
AT : G. I. D. C. UMBERGAON.
TAL. : UMBERGAON . DIST : VALSAD .


DRN BY : ZUNED SHAIKH DATE : 18 / 04 / 2017

 **Plan Planning**
(Dhansabhai Mistry)
& Greenpark Appt.
Opp. S. B. I., College Road, Billimora.
Email: planplanning@yahoo.com
mobile : 98254-86730


SIGN. OF OWNER / OCCUPIER :

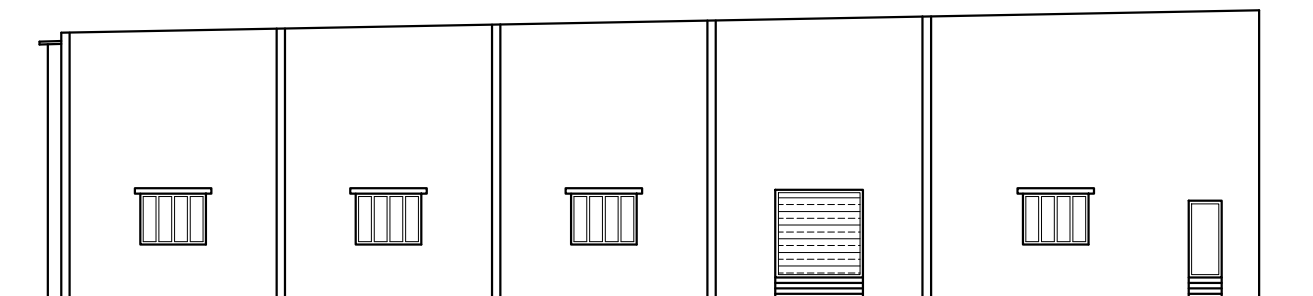


ELEVATION

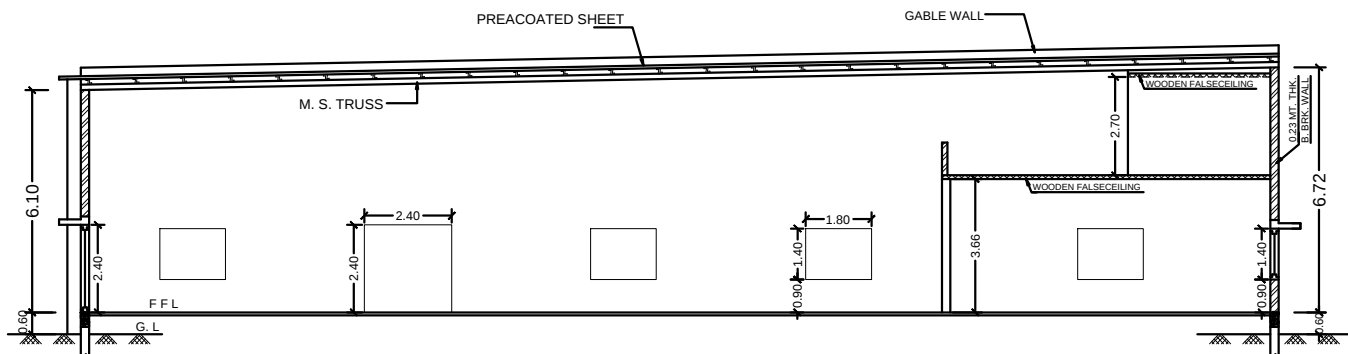


SECTION : "A-A"

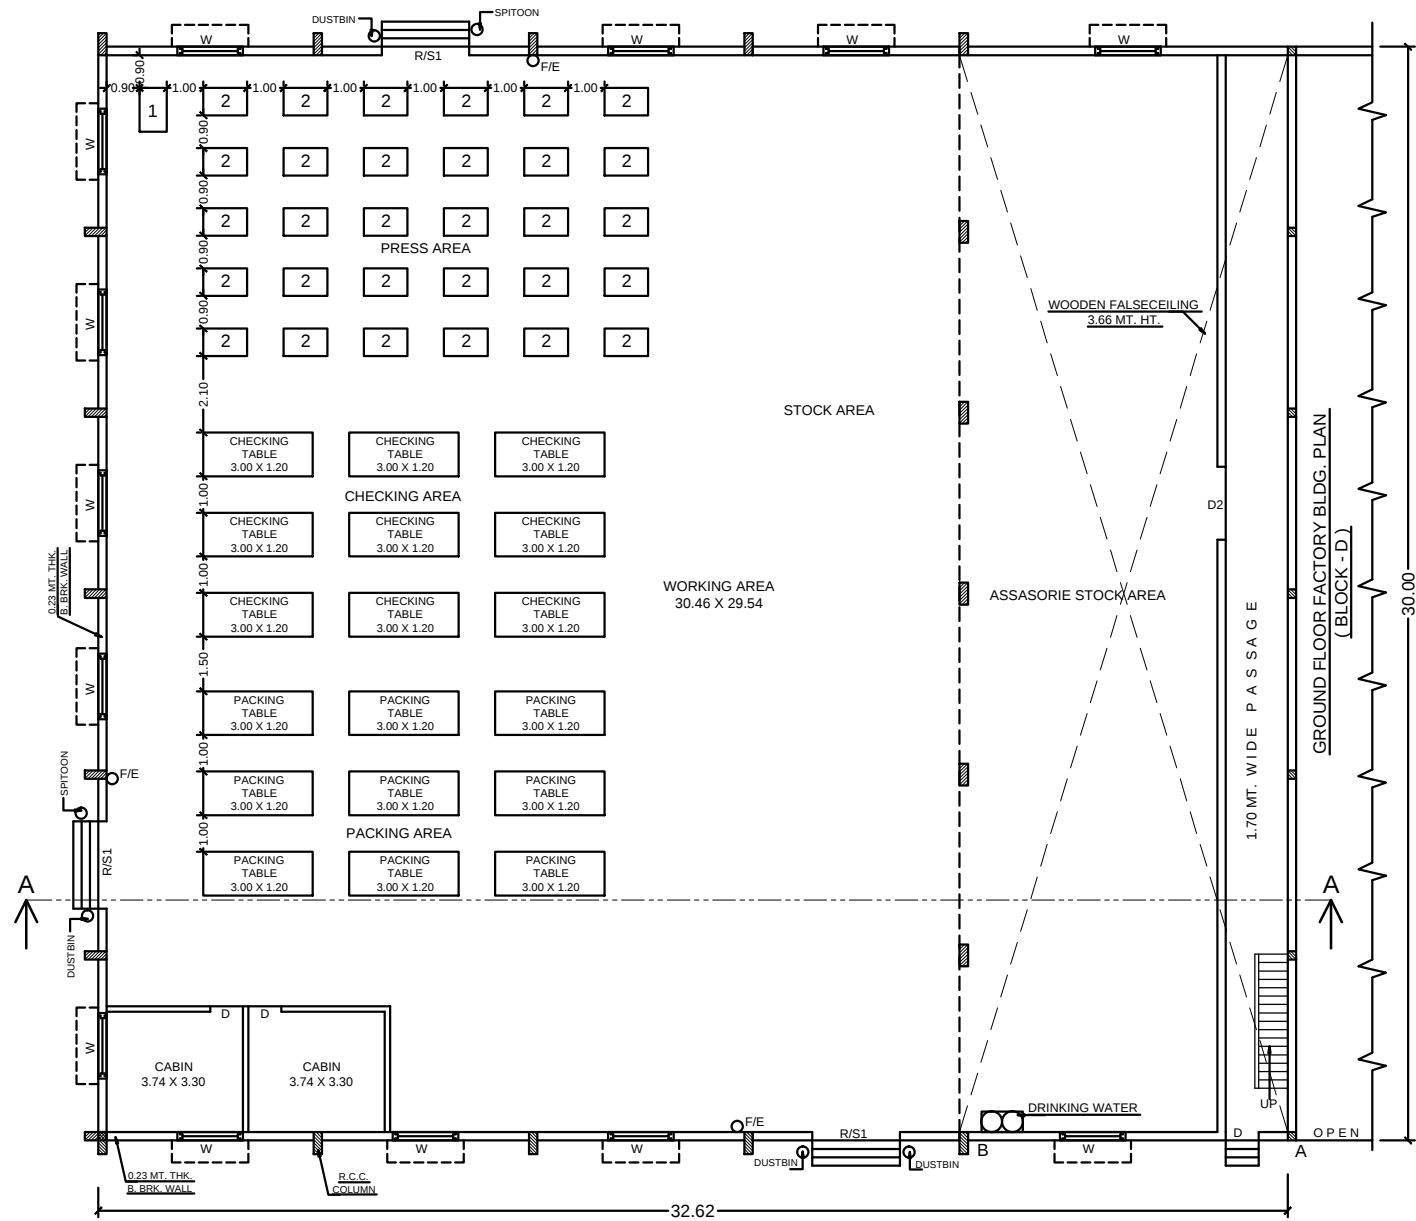


GROUND FLOOR FACTORY BLDG. PLAN
(BLOCK - D-1)

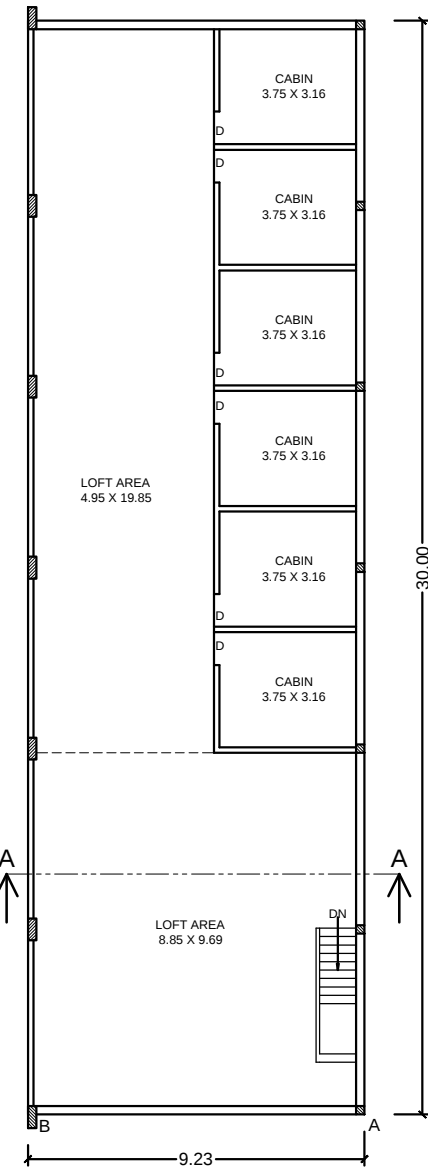

LOFT PLAN
(BLOCK - D-1)

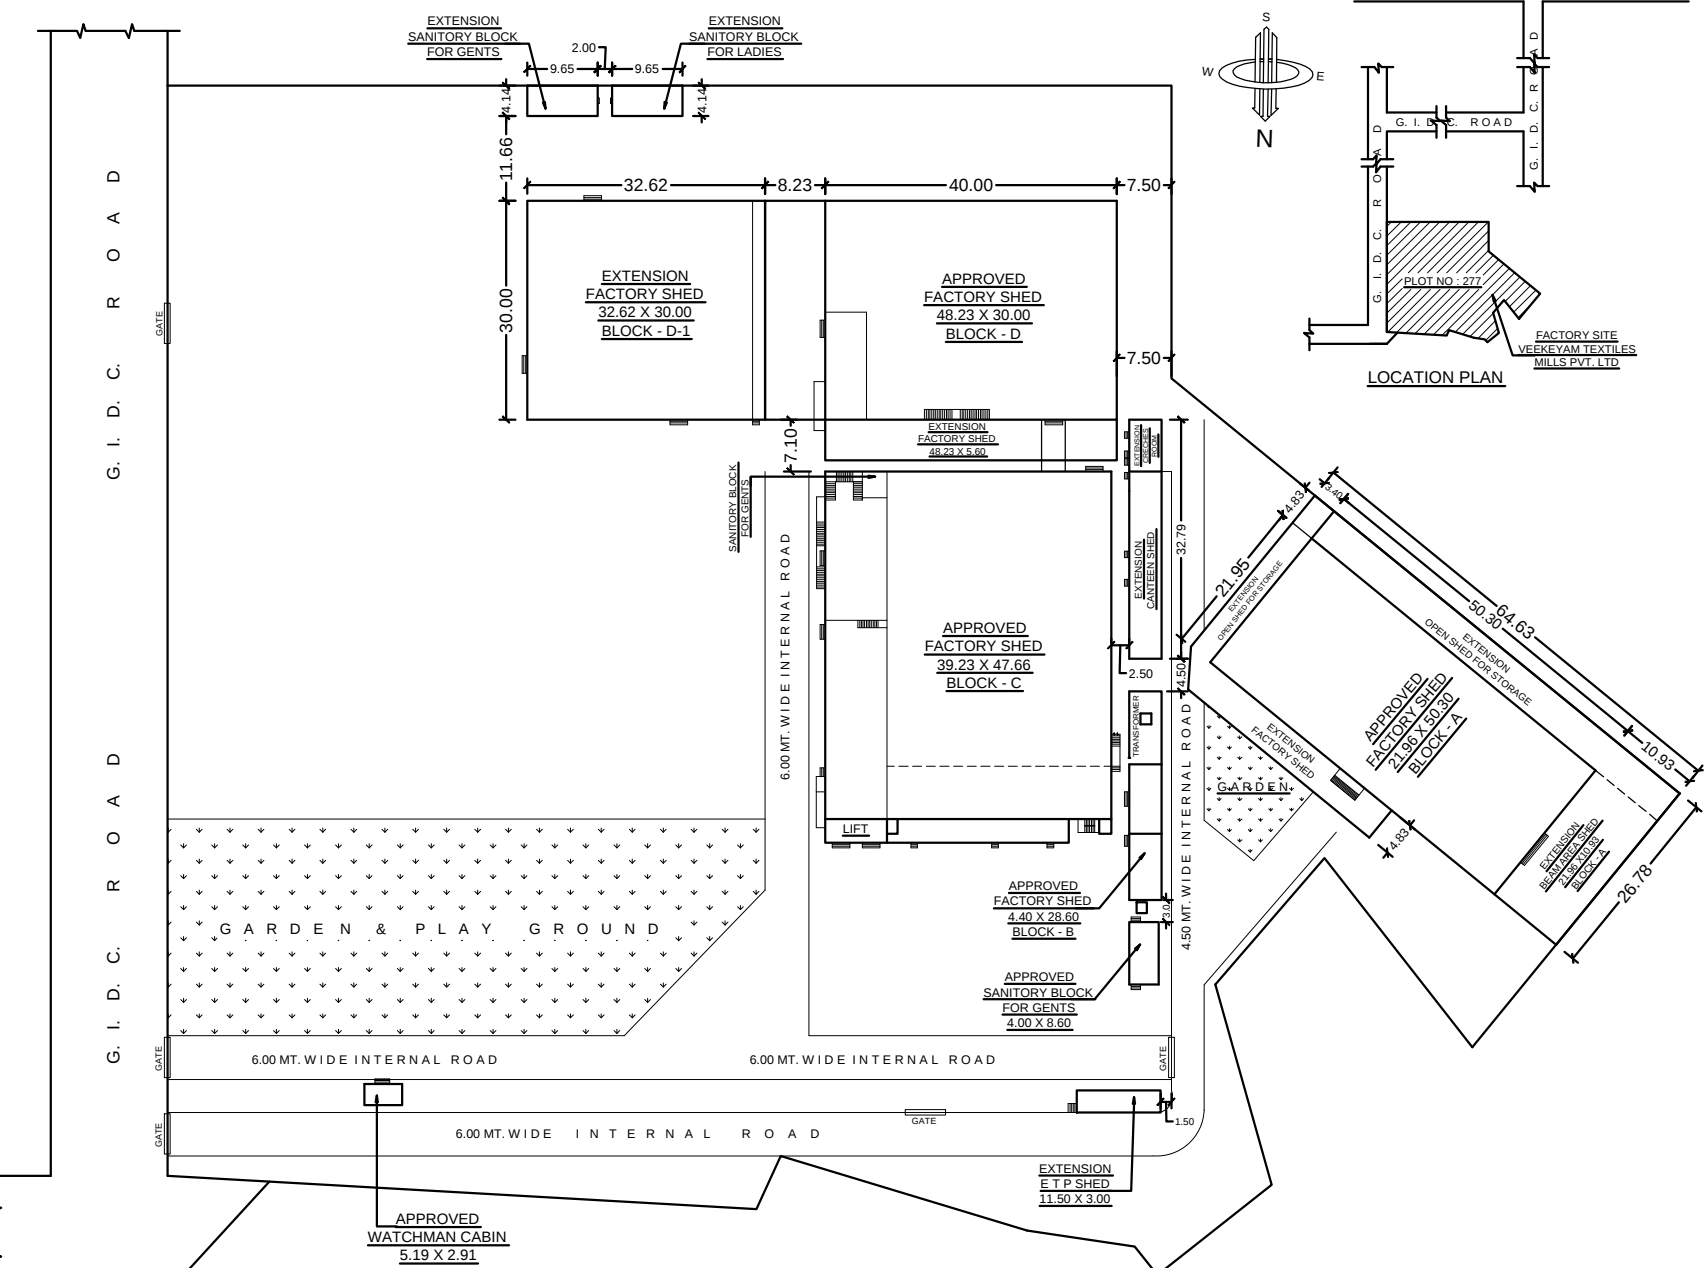

SITE PLAN

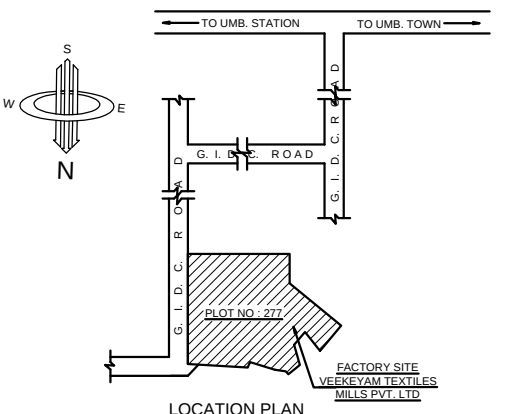

LOCATION PLAN