



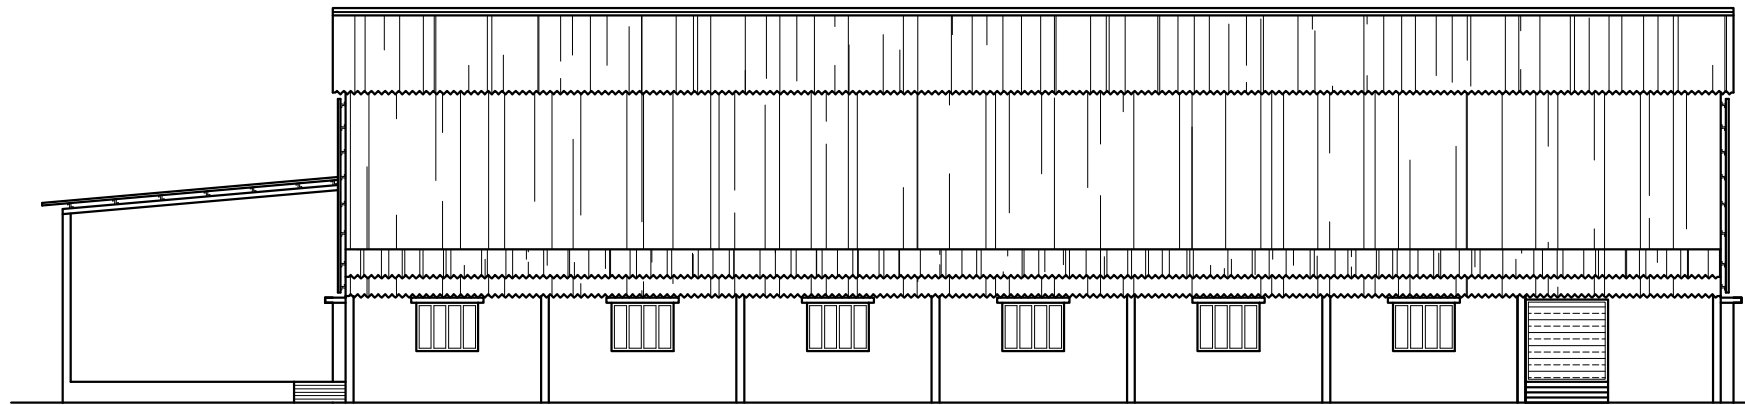


ELEVATION

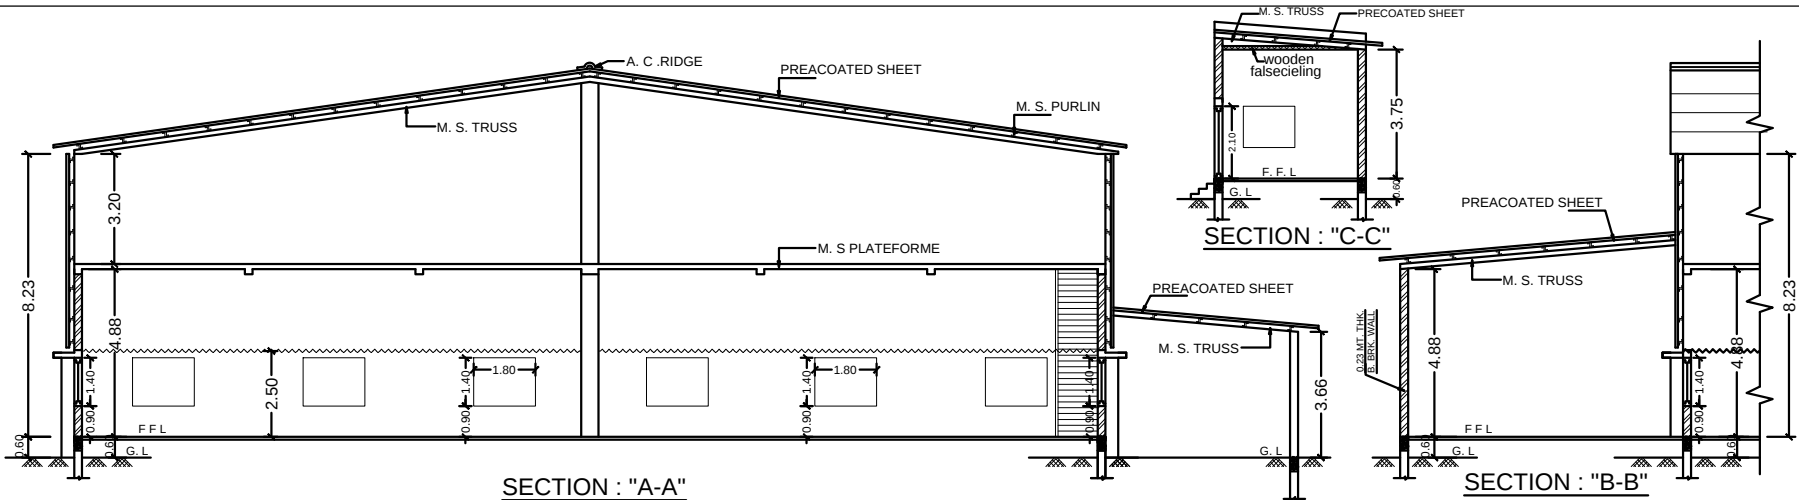


SECTION : "A-A"

SECTION : "B-B"


SECTION : "C-C"

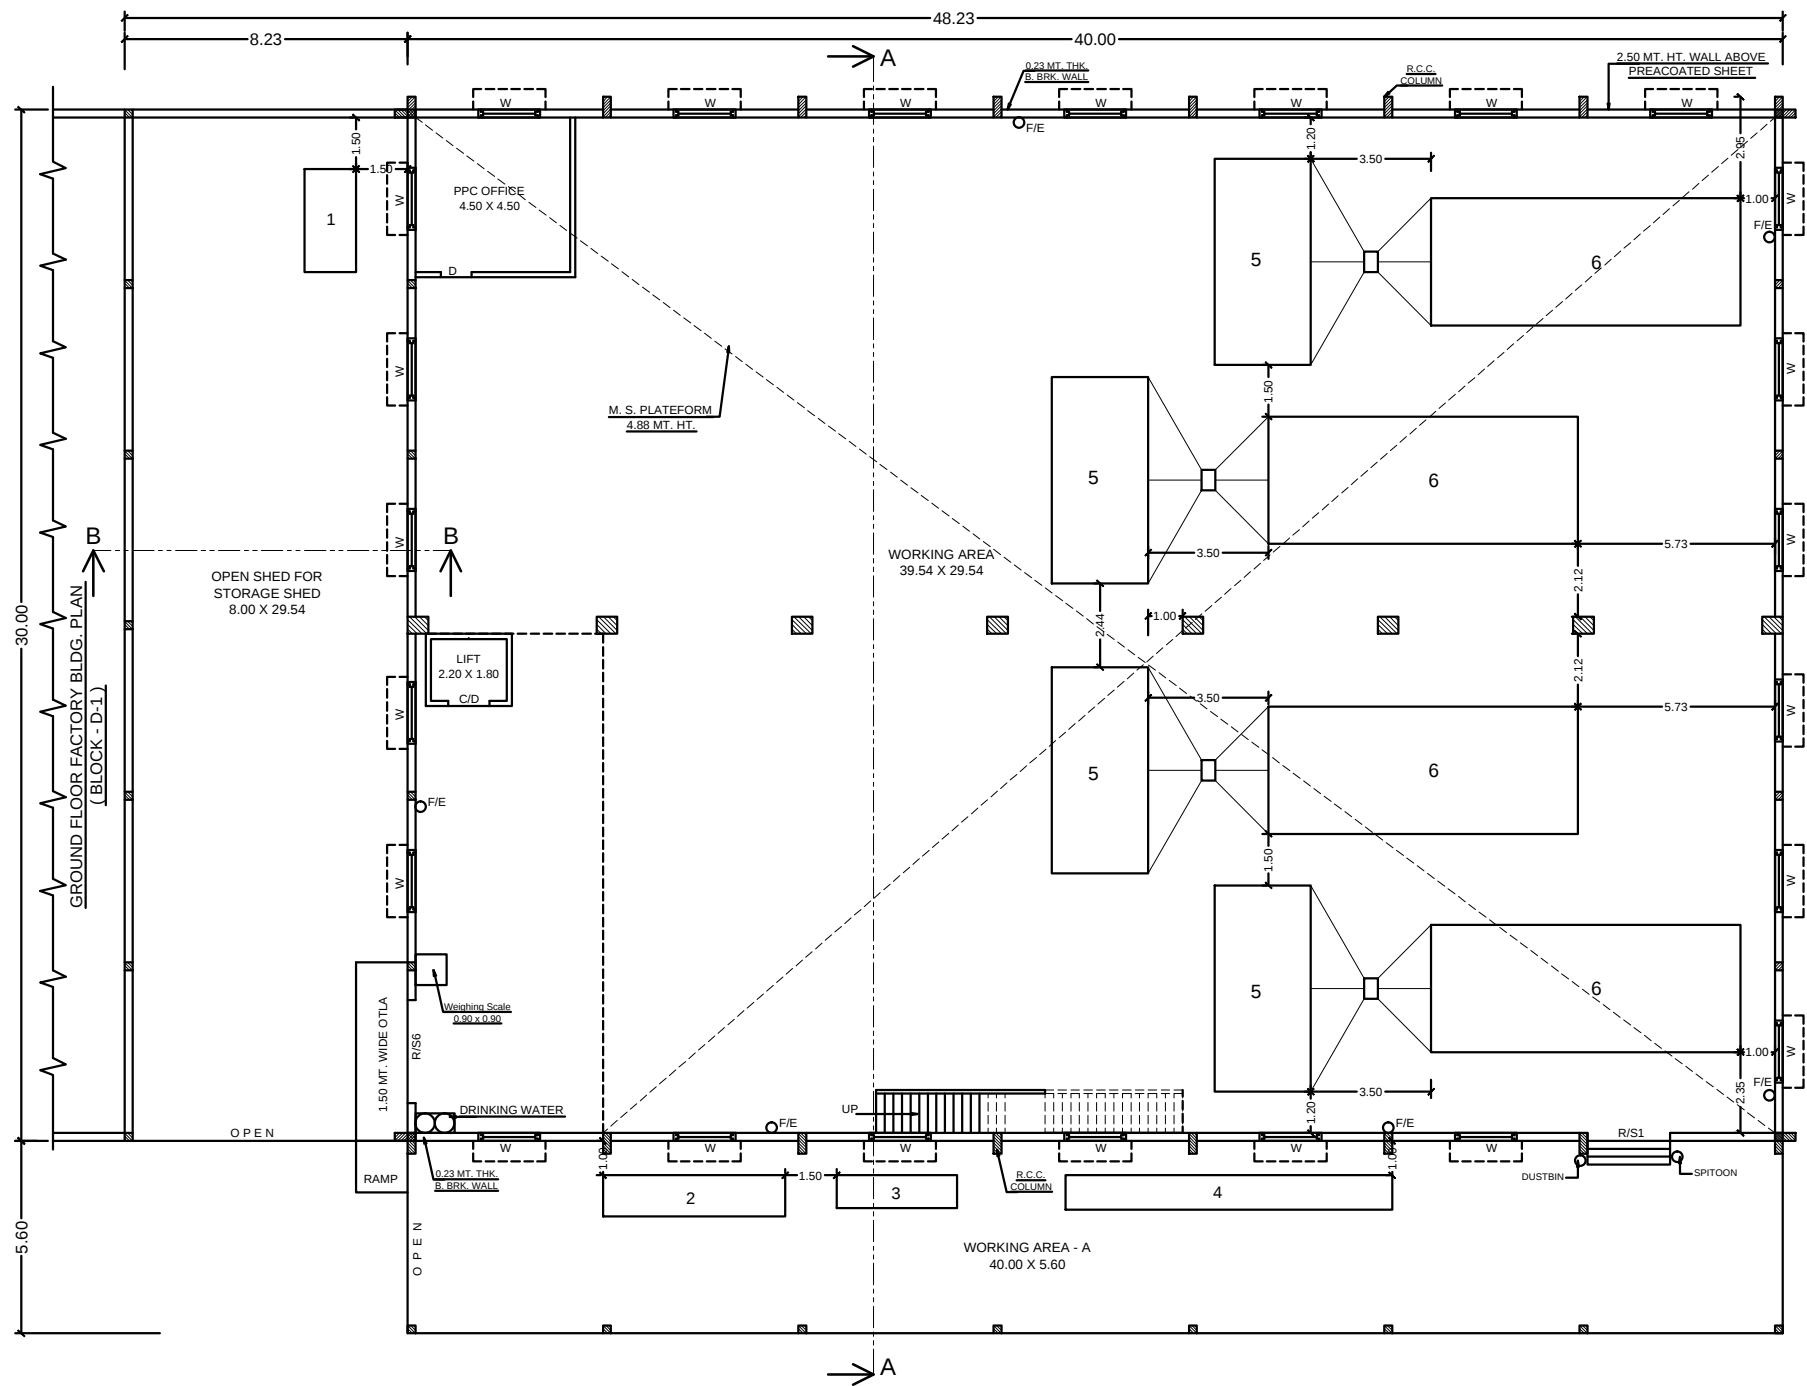

GROUND FLOOR FACTORY BLDG. PLAN
(BLOCK - D)

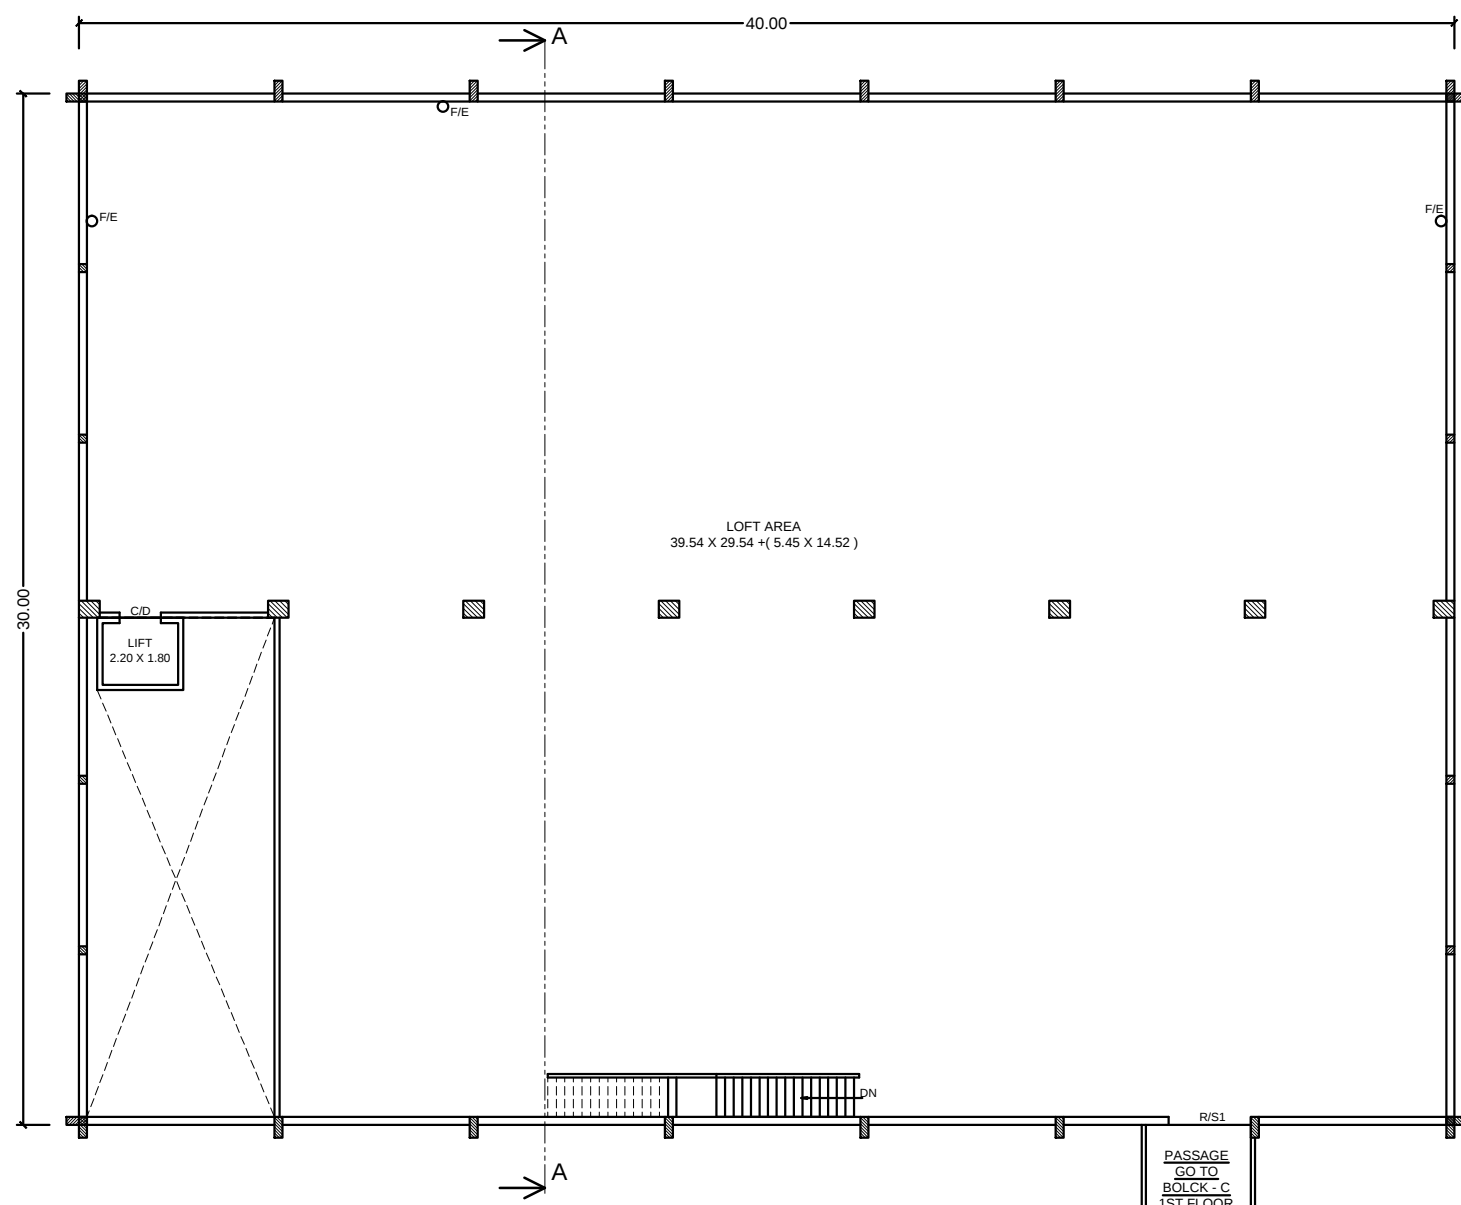

LOFT PLAN (BLOCK - D)
(EXTENSION)

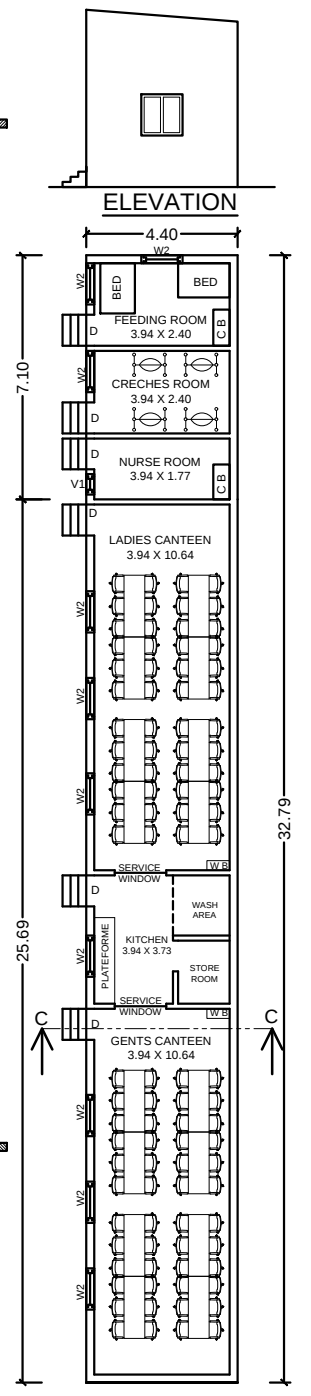

CANTEEN SHED & CRECHES ROOM PLAN
SCALE : 1.00 CM : 1.00 MT.

APPROVAL STAMP :

4/4

SCHEDULE OF OPENING :

NOS	TYPE	SIZE	DISCRPTION
2	R/S	3.91 X 4.50	ROLLING SHUTTER
1	R/S1	2.40 X 2.40	DO
1	R/S6	3.00 X 3.00	DO
7	D	0.90 X 2.10	DOOR
-	D1	0.75 X 2.10	DO
-	D2	2.10 X 2.10	DO
24	W	1.80 X 1.40	WINDOW
10	W1	1.30 X 1.40	DO
-	W2	1.20 X 1.20	DO
-	V	1.80 X 0.60	VENTILATION
-	V1	0.60 X 0.60	DO

LIST OF MACHINERY :

SER.NO	NAME OF PLANT/MACHINERY	S	I	Z	E	NOS
1	SAMPLE WARPING M/C	1.50	X	3.00		1
2	TWISTING M/C	5.30	X	1.20		1
3	TWISTING M/C	3.50	X	0.90		1
4	CONNING M/C	9.50	X	1.00		1
5	WARPING M/C	2.80	X	6.00		4
6	CREAL M/C	9.00	X	3.70		4

COLOUR NOTE :

EXTENSION WORK SHOWN IN RED
APPROVED WORK SHOWN IN GREEN

ALL DIMENSION ARE IN METER
FIRE EXT. SHOWN IN
DRINKING WATER POINT SHOWN IN

PREVIOUS PLAN APPROVED BY JOINT DIR / IS & H / SURAT
WIDE LETTER NO PLAN : 305 DATE : 27 / 02 / 2013
AS THE REVISED WITH EXTENSION FACTORY PLAN HAVE BEEN SUBMIT
TED FOR APPROVAL. PLEASE APPROVED THE SAME CANCEL THE
PREVIOUSLY APPROVED PLANS.

SCALE : CM : MT
PLAN, ELEVATION, & SECTION : 1.00 : 1.00

TITLE : REVISED WITH EXTENSION FACTORY PLAN
PLAN SHOWING REVISED
WITH EXTENSION FACTORY BLDG. WITH
MACHINERY LAY - OUT
FOR

**VEEKEYAM TEXTILES
MILLS PVT. LTD.**

PLOT NO : 277 ,
AT : G. I. D. C. UMBERGAON.
TAL : UMBERGAON . DIST : VALSAD .

DRN BY : ZUNED SHAIKH DATE : 18 / 04 / 2017

Dhansabhai Mistry & Partners
8, Greenpark Apts.
Opp. S. B. I., College Road, Biliwara.
Email: dhansabhai@yaho.com
mobile : 98254-86739

SIGN. OF OWNER / OCCUPIER :

ZUNED