




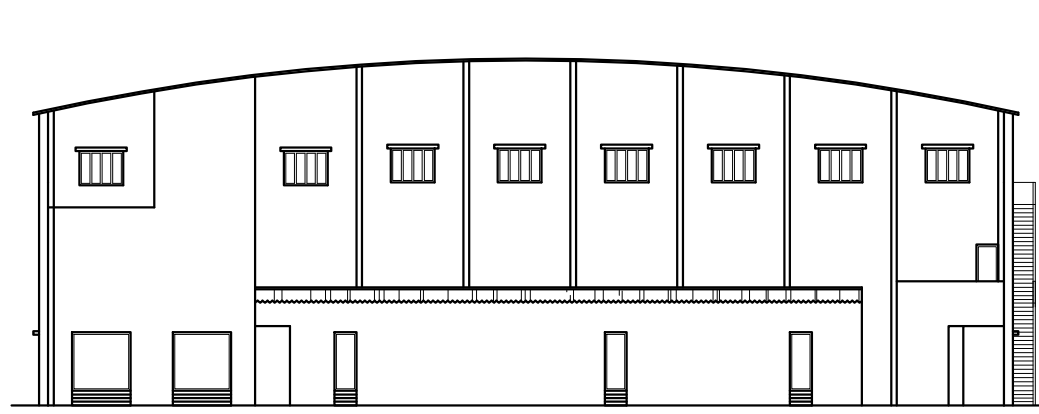


ELEVATION

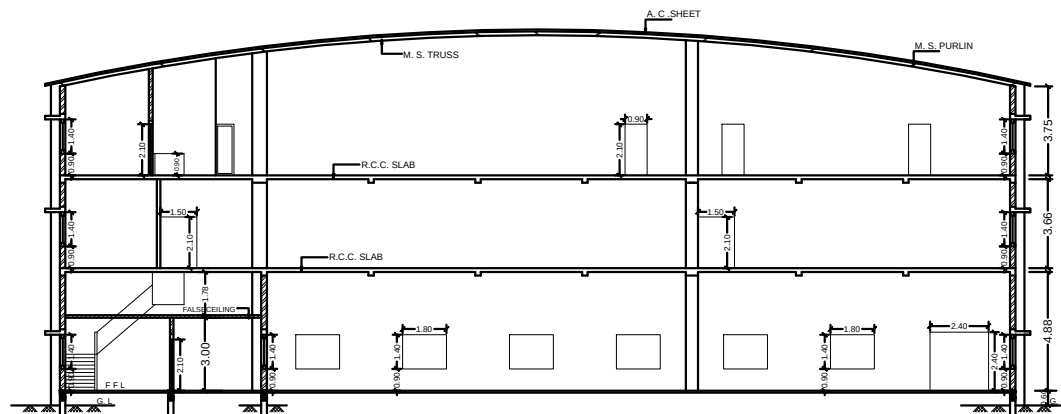


SECTION : "A-A"

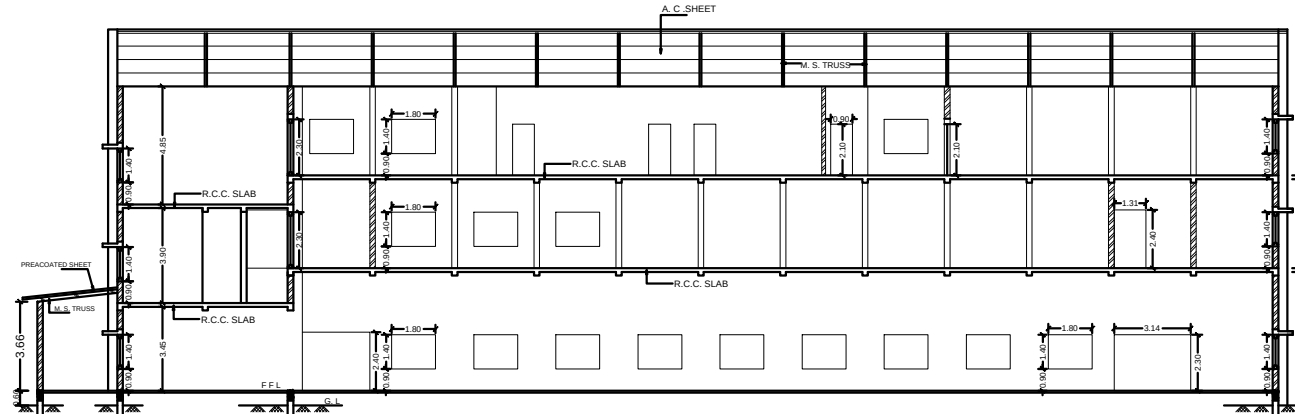


SECTION : "B-B"

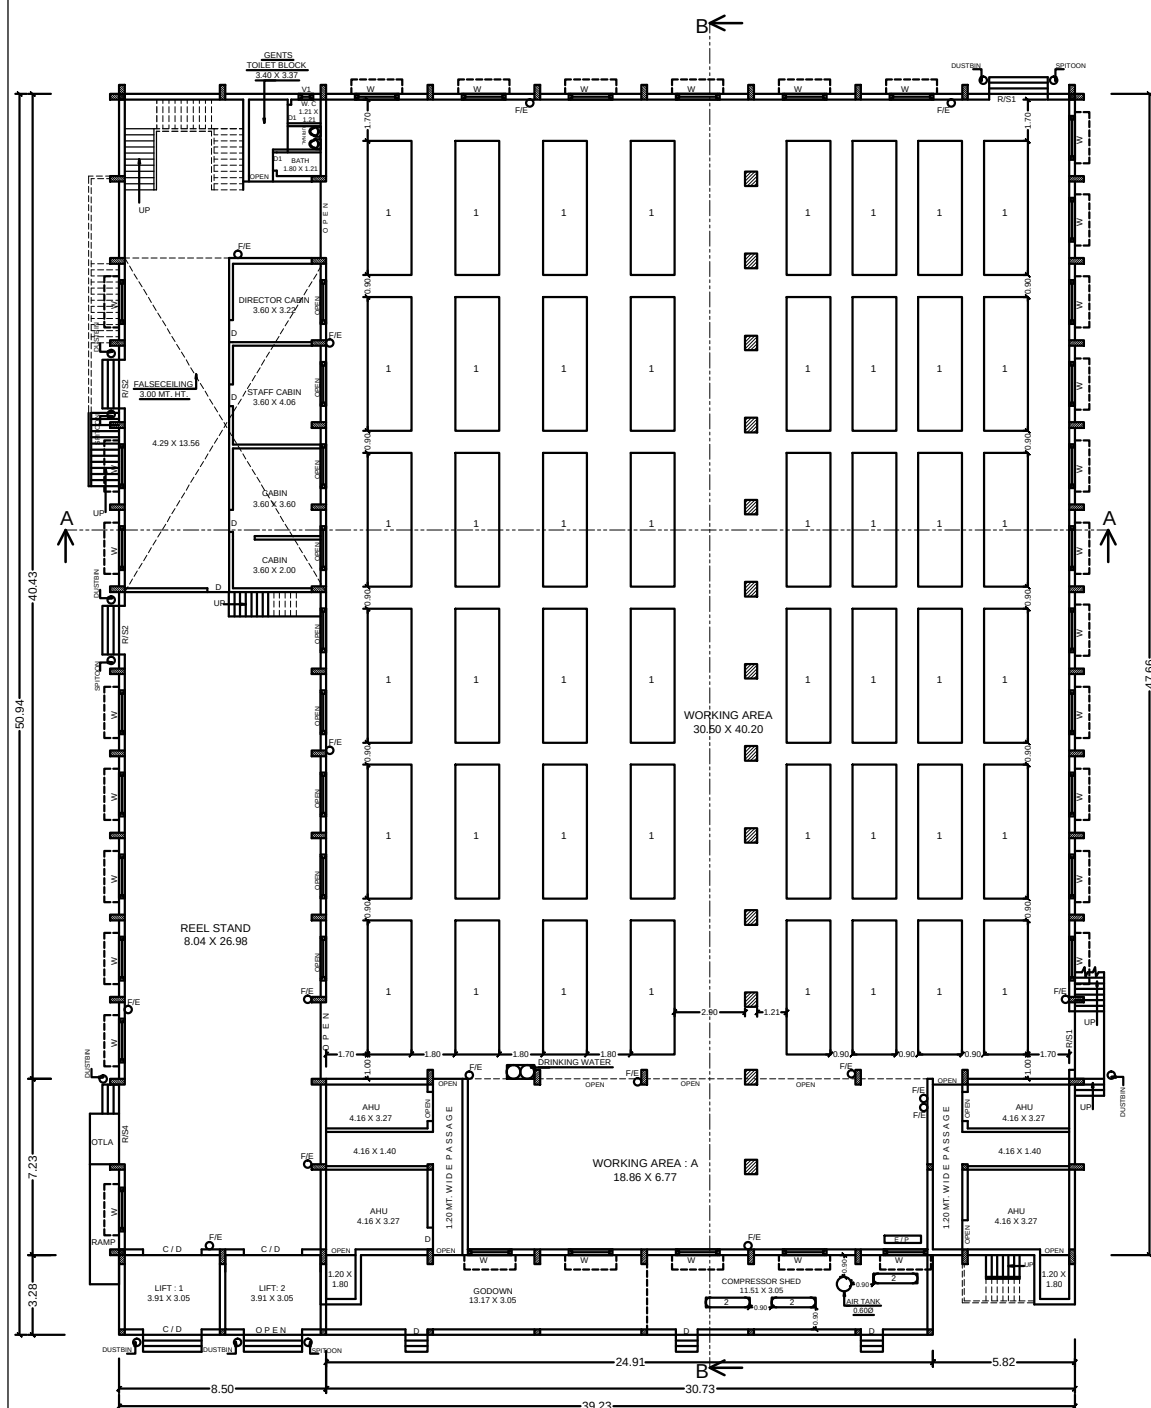

GROUND FLOOR FACTORY BLDG. PLAN (BLOCK - C)

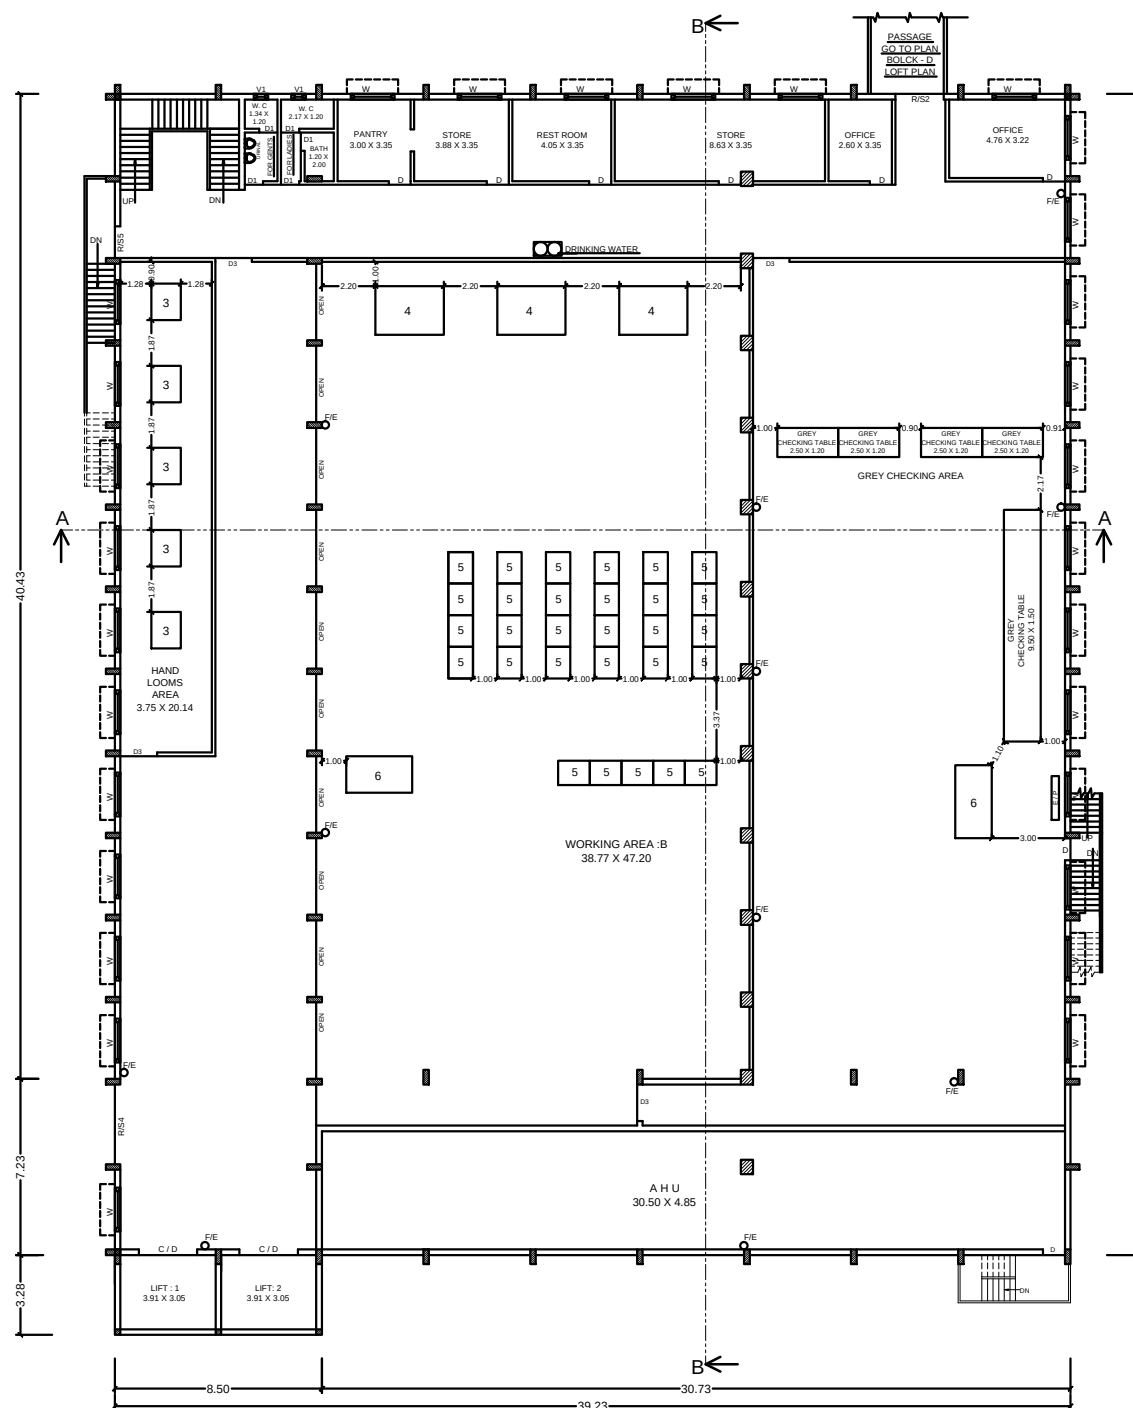

FIRST FLOOR BLDG. PLAN (BLOCK - C)

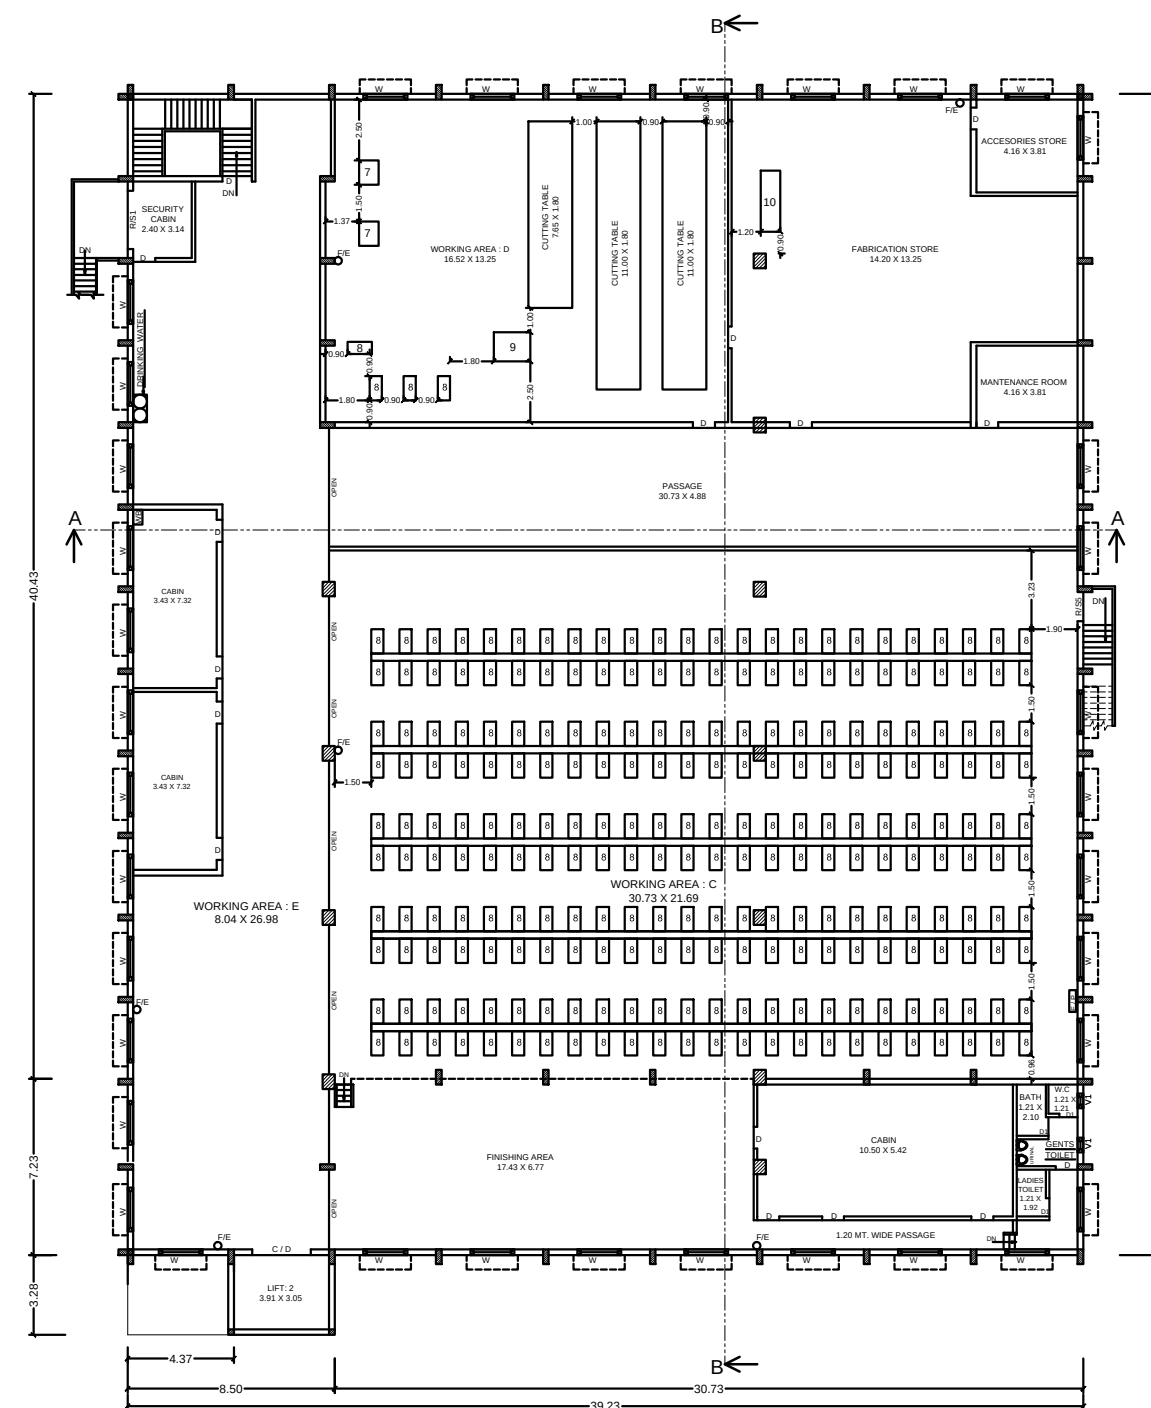

SECOND FLOOR BLDG. PLAN (BLOCK - C)
(EXTENSION)

APPROVAL STAMP :

3/4

: SCHEDULE OF OPENING :

NOS	TYPE	S I Z E	DISCRIPTION
1	R/S	3.91 X 4.50	ROLLING SHUTTER
3	R/S1	2.40 X 2.40	DO
2	R/S2	2.00 X 2.40	DO
2	R/S4	3.27 X 2.40	DO
2	R/S5	1.20 X 2.40	DO
7	C/D	2.40 X 2.40	C / DOOR
26	D	0.90 X 2.10	DOOR
10	D1	0.75 X 2.10	DO
-	D2	2.10 X 2.10	DO
98	W	1.80 X 1.40	WINDOW
-	W1	1.30 X 1.40	DO
-	W2	2.40 X 1.20	DO
-	V	1.80 X 0.60	VENTILATION
6	V1	0.60 X 0.60	DO

: LIST OF MACHINERY :

SR.NO	NAME OF PLANT/MACHINERY	S I Z E	NOS
1	LOOMS	1.80 X 5.50	48
2	AIR COMPRESSOR	1.80 X 0.40	3
3	HAND LOOMS	1.20 X 1.50	5
4	GREY CHECKING M/C	2.80 X 2.00	3
5	MENDING M/C	1.00 X 1.30	20
6	CHECKING M/C	2.70 X 1.50	2
7	FUSING M/C	0.80 X 1.00	2
8	STITCHING M/C	0.50 X 1.00	244
9	BEND KNIFE CUTTING M/C	1.50 X 1.20	1
10	FABRIC CHECKING M/C	0.80 X 2.50	1

COLOUR NOTE :

APPROVED WORK SHOWN IN GREEN
EXTENSION WORK SHOWN IN RED

ALL DIMENSION ARE IN METER

FIRE EXT. SHOWN IN

DRINKING WATER POINT SHOWN IN

PREVIOUS PLAN APPROVED BY JOINT DIR / IS & H / SURAT

WIDE LETTER NO PLAN : 305 DATE : 27 / 02 / 2013

AS THE REVISED WITH EXTENSION FACTORY PLAN HAVE BEEN SUBMITTED FOR APPROVAL, PLEASE APPROVED THE SAME CANCEL THE PREVIOUSLY APPROVED PLANS.

SCALE : CM. MT

PLAN, ELEVATION, & SECTION : 1.00 : 1.00

TITLE :REVISED WITH EXTENSION FACTORY PLAN

PLAN SHOWING REVISED
WITH EXTENSION FACTORY BLDG. WITH
MACHINERY LAY - OUT
FOR

VEEKEYAM TEXTILES
MILLS PVT. LTD.

PLOT NO : 277.
AT : G. I. D. C. UMBERGAON.
TAL. : UMBERGAON. DIST : VALSAD.

DRN BY : ZUNED SHAIKH DATE : 31 / 01 / 2012

Pan Planning
(Dhansukh Mistry)
8, Greenpark Apprt.
Opp. S. B. I., College Road, Biltmora.
Email: panplanning@yahoo.com
mobile : 98254-96730

SIGN. OF OWNER / OCCUPIER :

ZONED