
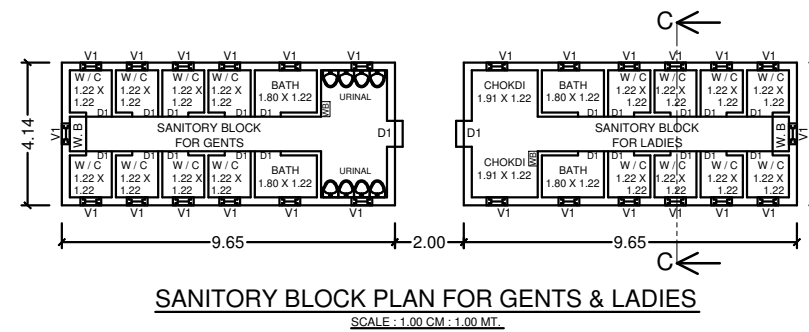
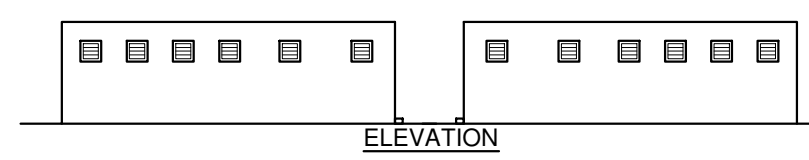
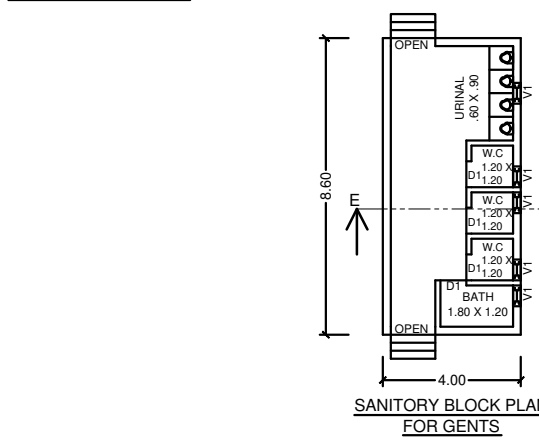
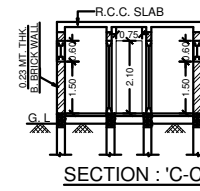
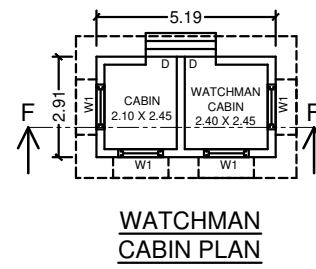
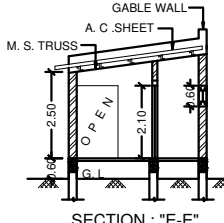
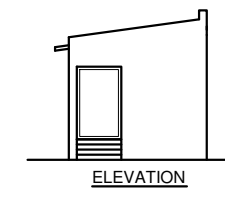
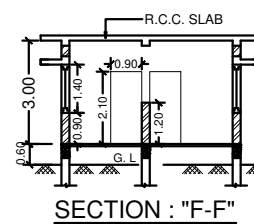
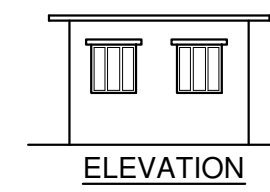
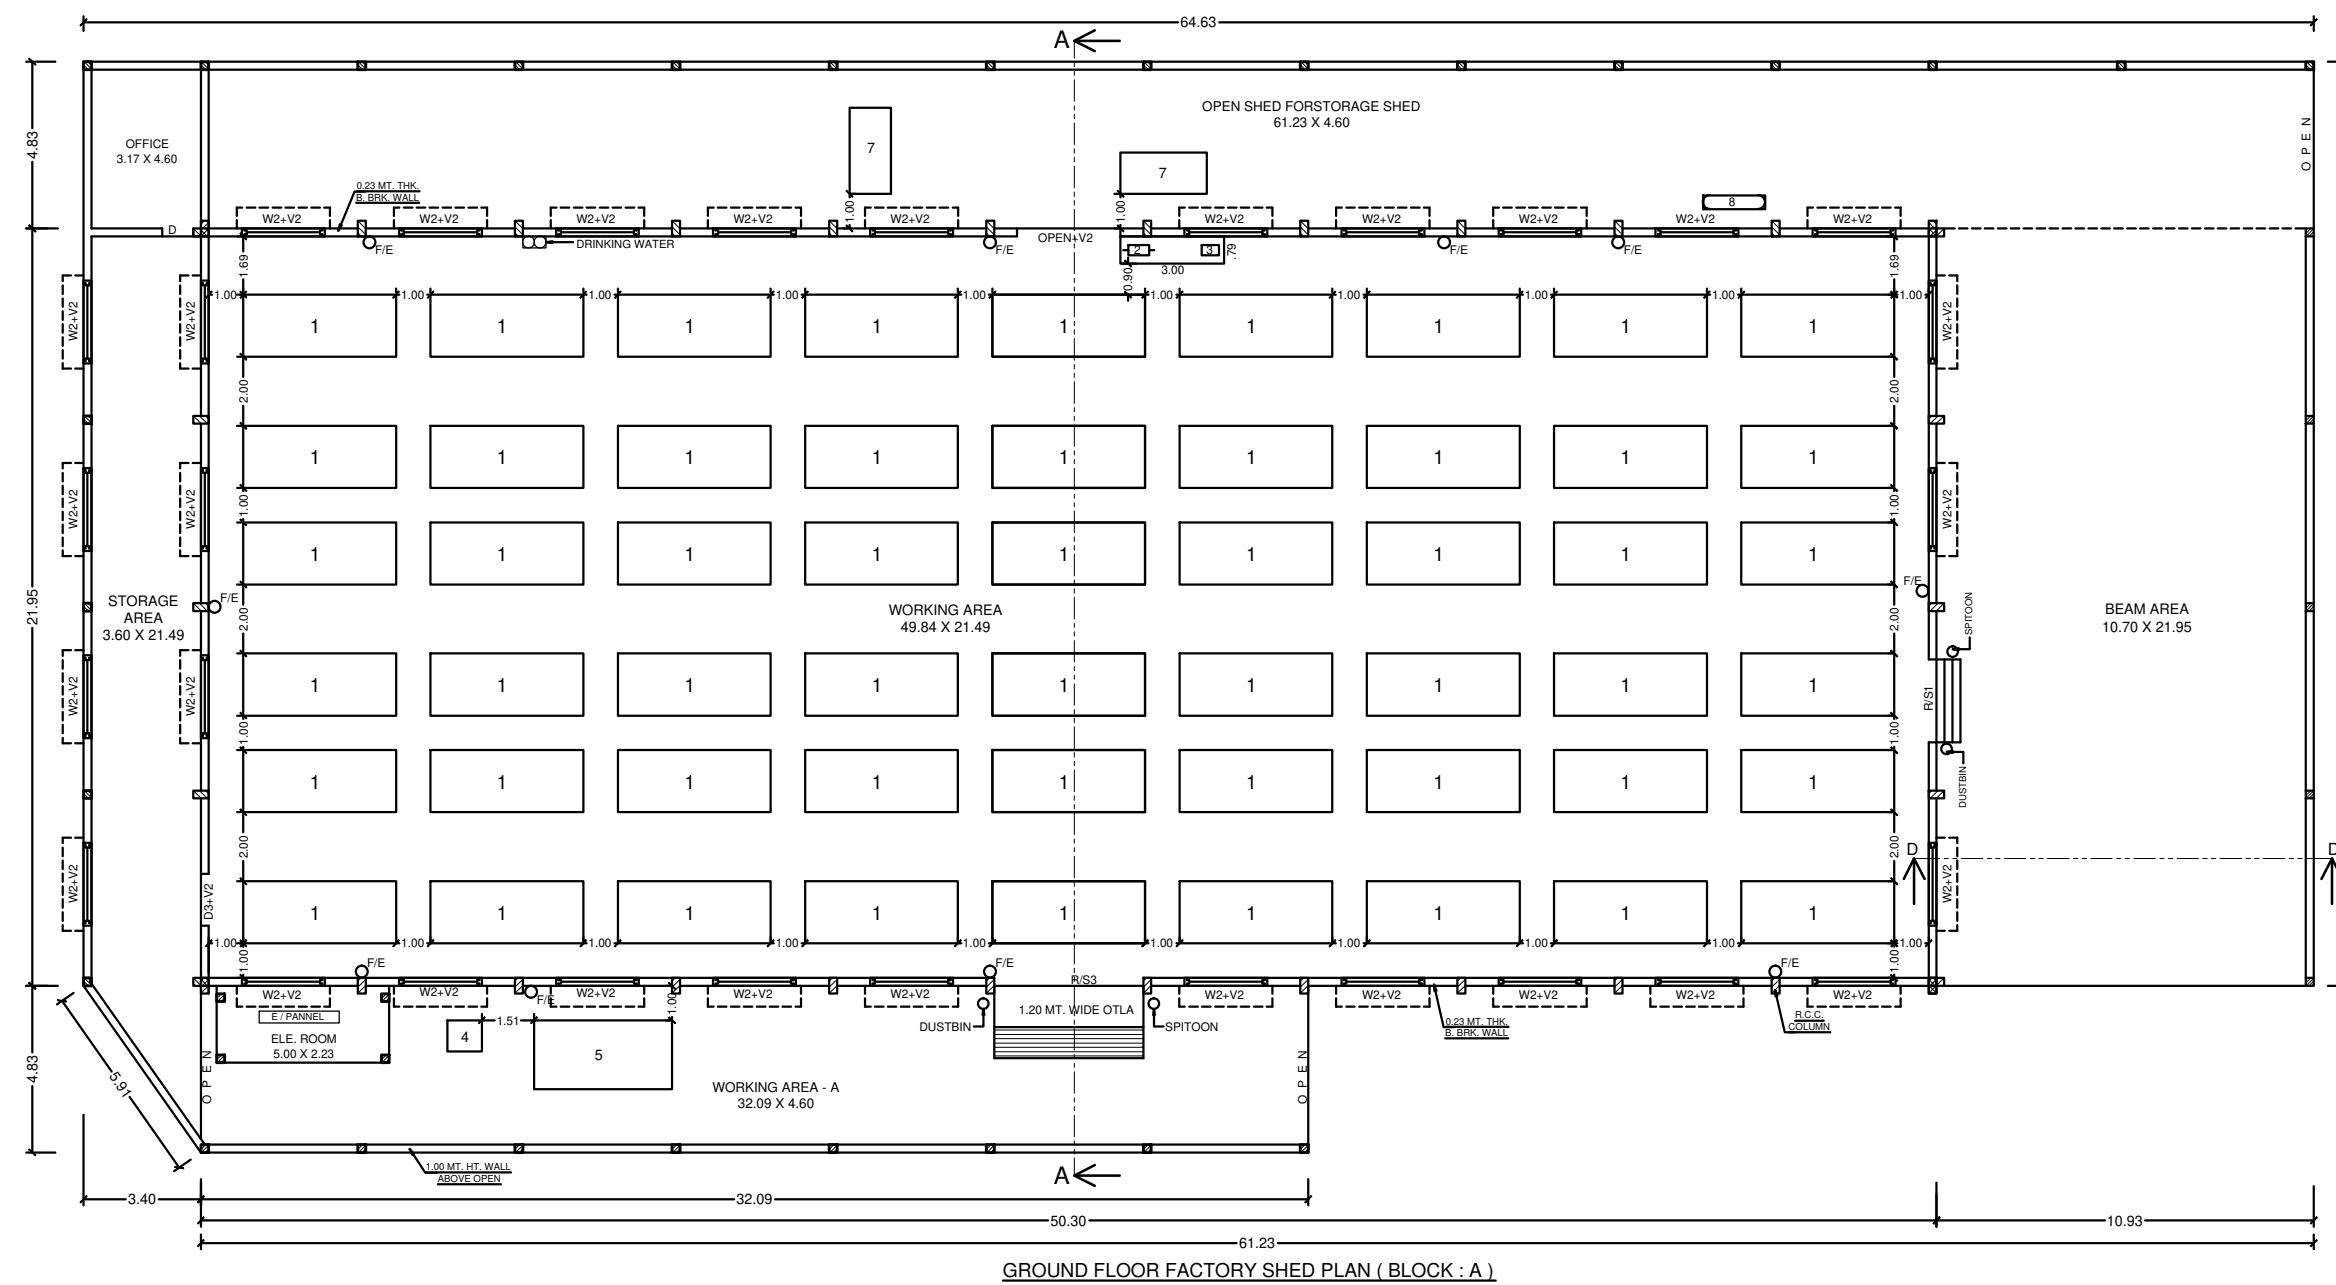
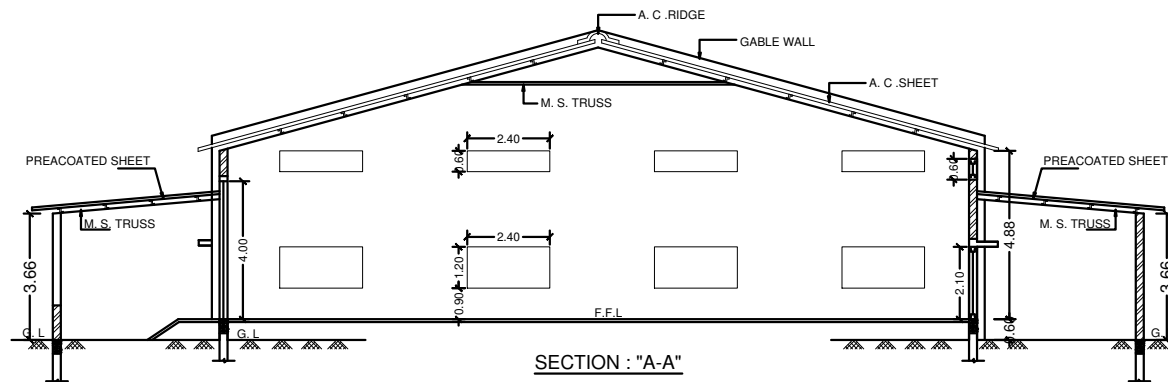
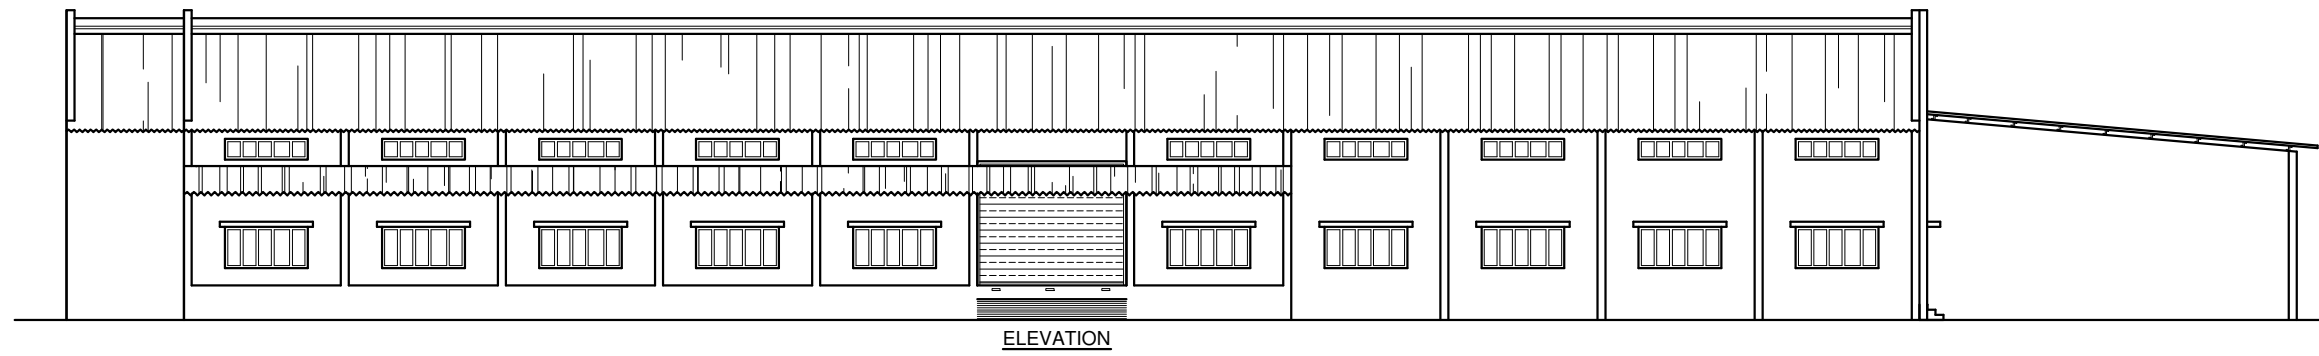
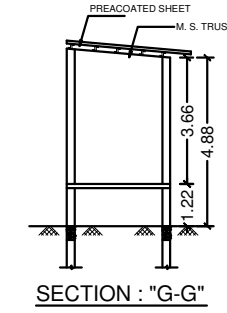
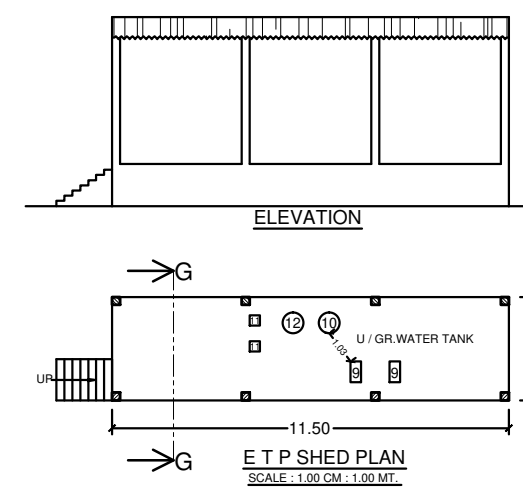
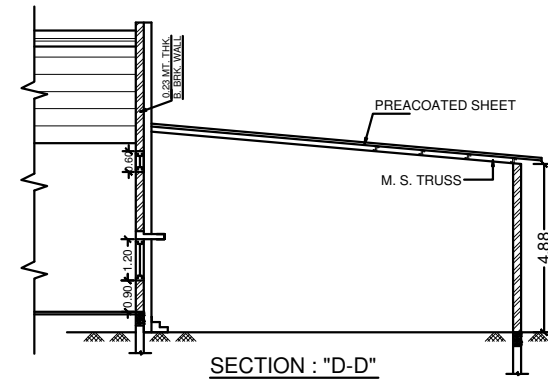
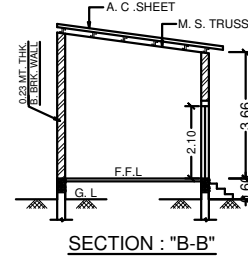


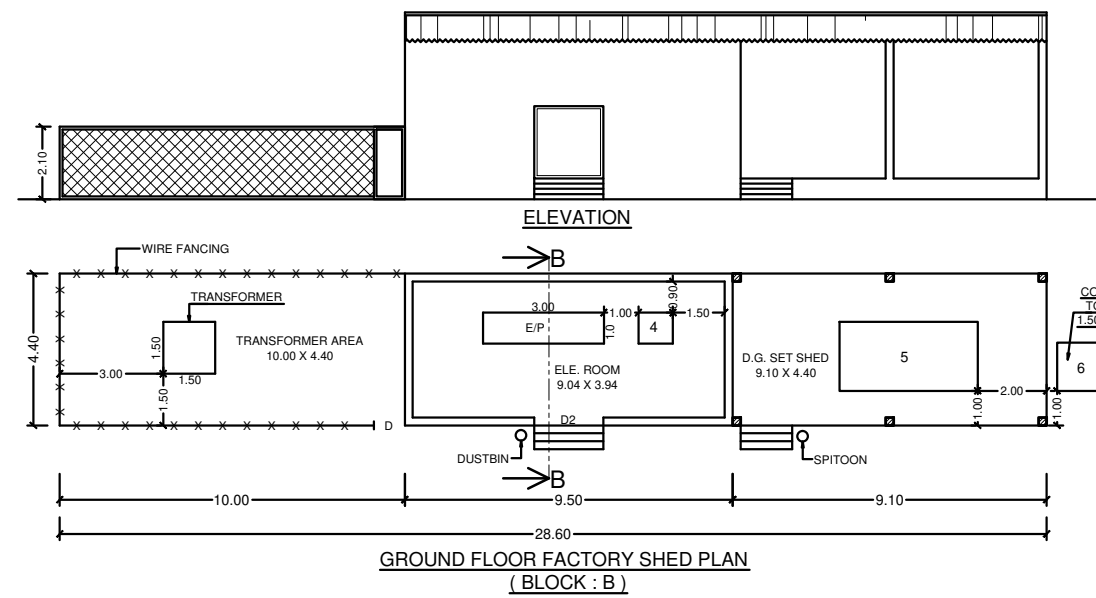

APPROVAL STAMP : 2 / 4

SCHEDULE OF OPENING :

NOS	TYPE	S I Z E	DISCUSSION
1	R/S	4.32 X 4.00	ROLLING SHUTTER
3	D	0.90 X 2.10	DOOR
4	D1	0.75 X 2.10	DO
1	D2	2.00 X 2.10	DO
28	W	2.40 X 1.20	WINDOW
4	W1	1.30 X 1.40	DO
28	V2	2.40 X 0.60	VENTILATION
5	V1	0.60 X 0.60	DO

LIST OF MACHINERY :

SR.NO	NAME OF PLANT/MACHINERY	S I Z E	NOS
1	LOOMS (6 NOS EXTENSION)	4.43 X 1.80	54
2	BENCH GRINDER WITH WORKING TABLE	0.30 X 0.60	1
3	VIC WITH WORKING TABLE	0.50 X 0.30	1
4	STABILIZER	1.00 X 0.90	2
5	D. G. SET	4.00 X 2.00	2
6	COOLING TOWER	1.50 X 1.40	1
7	CHECKING M/C	2.50 X 1.20	2
8	AIR COMPRESSOR	1.80 X 0.40	1
9	MOTOR	0.30 X 0.60	2
10	MGF	0.60 Ø	1
11	-	0.30 X 0.30	2
12	ACF	0.60 Ø	1

COLOUR NOTE :

EXTENSION WORK SHOWN IN RED
APPROVED WORK SHOWN IN GREEN

ALL DIMENSION ARE IN METER
FIRE EXT. SHOWN IN Ø^{FE}
WATER DRINKING POINT SHOWN IN □

PREVIOUS PLAN APPROVED BY JOINT DIR / IS & H / SURAT
WIDE LETTER NO PLAN : 305 DATE : 27 / 02 / 2013

AS THE REVISED WITH EXTENSION FACTORY PLAN HAVE BEEN
SUBMITTED FOR APPROVAL PLEASE APPROVED THE SAME CANCEL
THE PREVIOUSLY APPROVED PLANS

SCALE : CM : MT
PLAN , ELEVATION & SECTION : 1.00 : 1.00

TITLE :REVISED WITH EXTENSION FACTORY PLAN

PLAN SHOWING REVISED
WITH EXTENSION FACTORY BLDG. WITH
MACHINERY LAY - OUT
FOR

VEEKEYAM TEXTILES
MILLS PVT. LTD.

PLOT NO : 277 ,
AT : G. I. D. C. UMBERGAON.
TAL. : UMBERGAON . DIST : VALSAD .

DRN BY : ZUNED SHAIKH DATE : 17 / 04 / 2017

Plan Planning
(Dhansakh Mistry)
& Groupwork Apps
Opp. S. B. L. College Road, Bilimora.
Email: planplanning@yahoo.com
mobile: 98254-86730

SIGN. OF OWNER / OCCUPIER :