



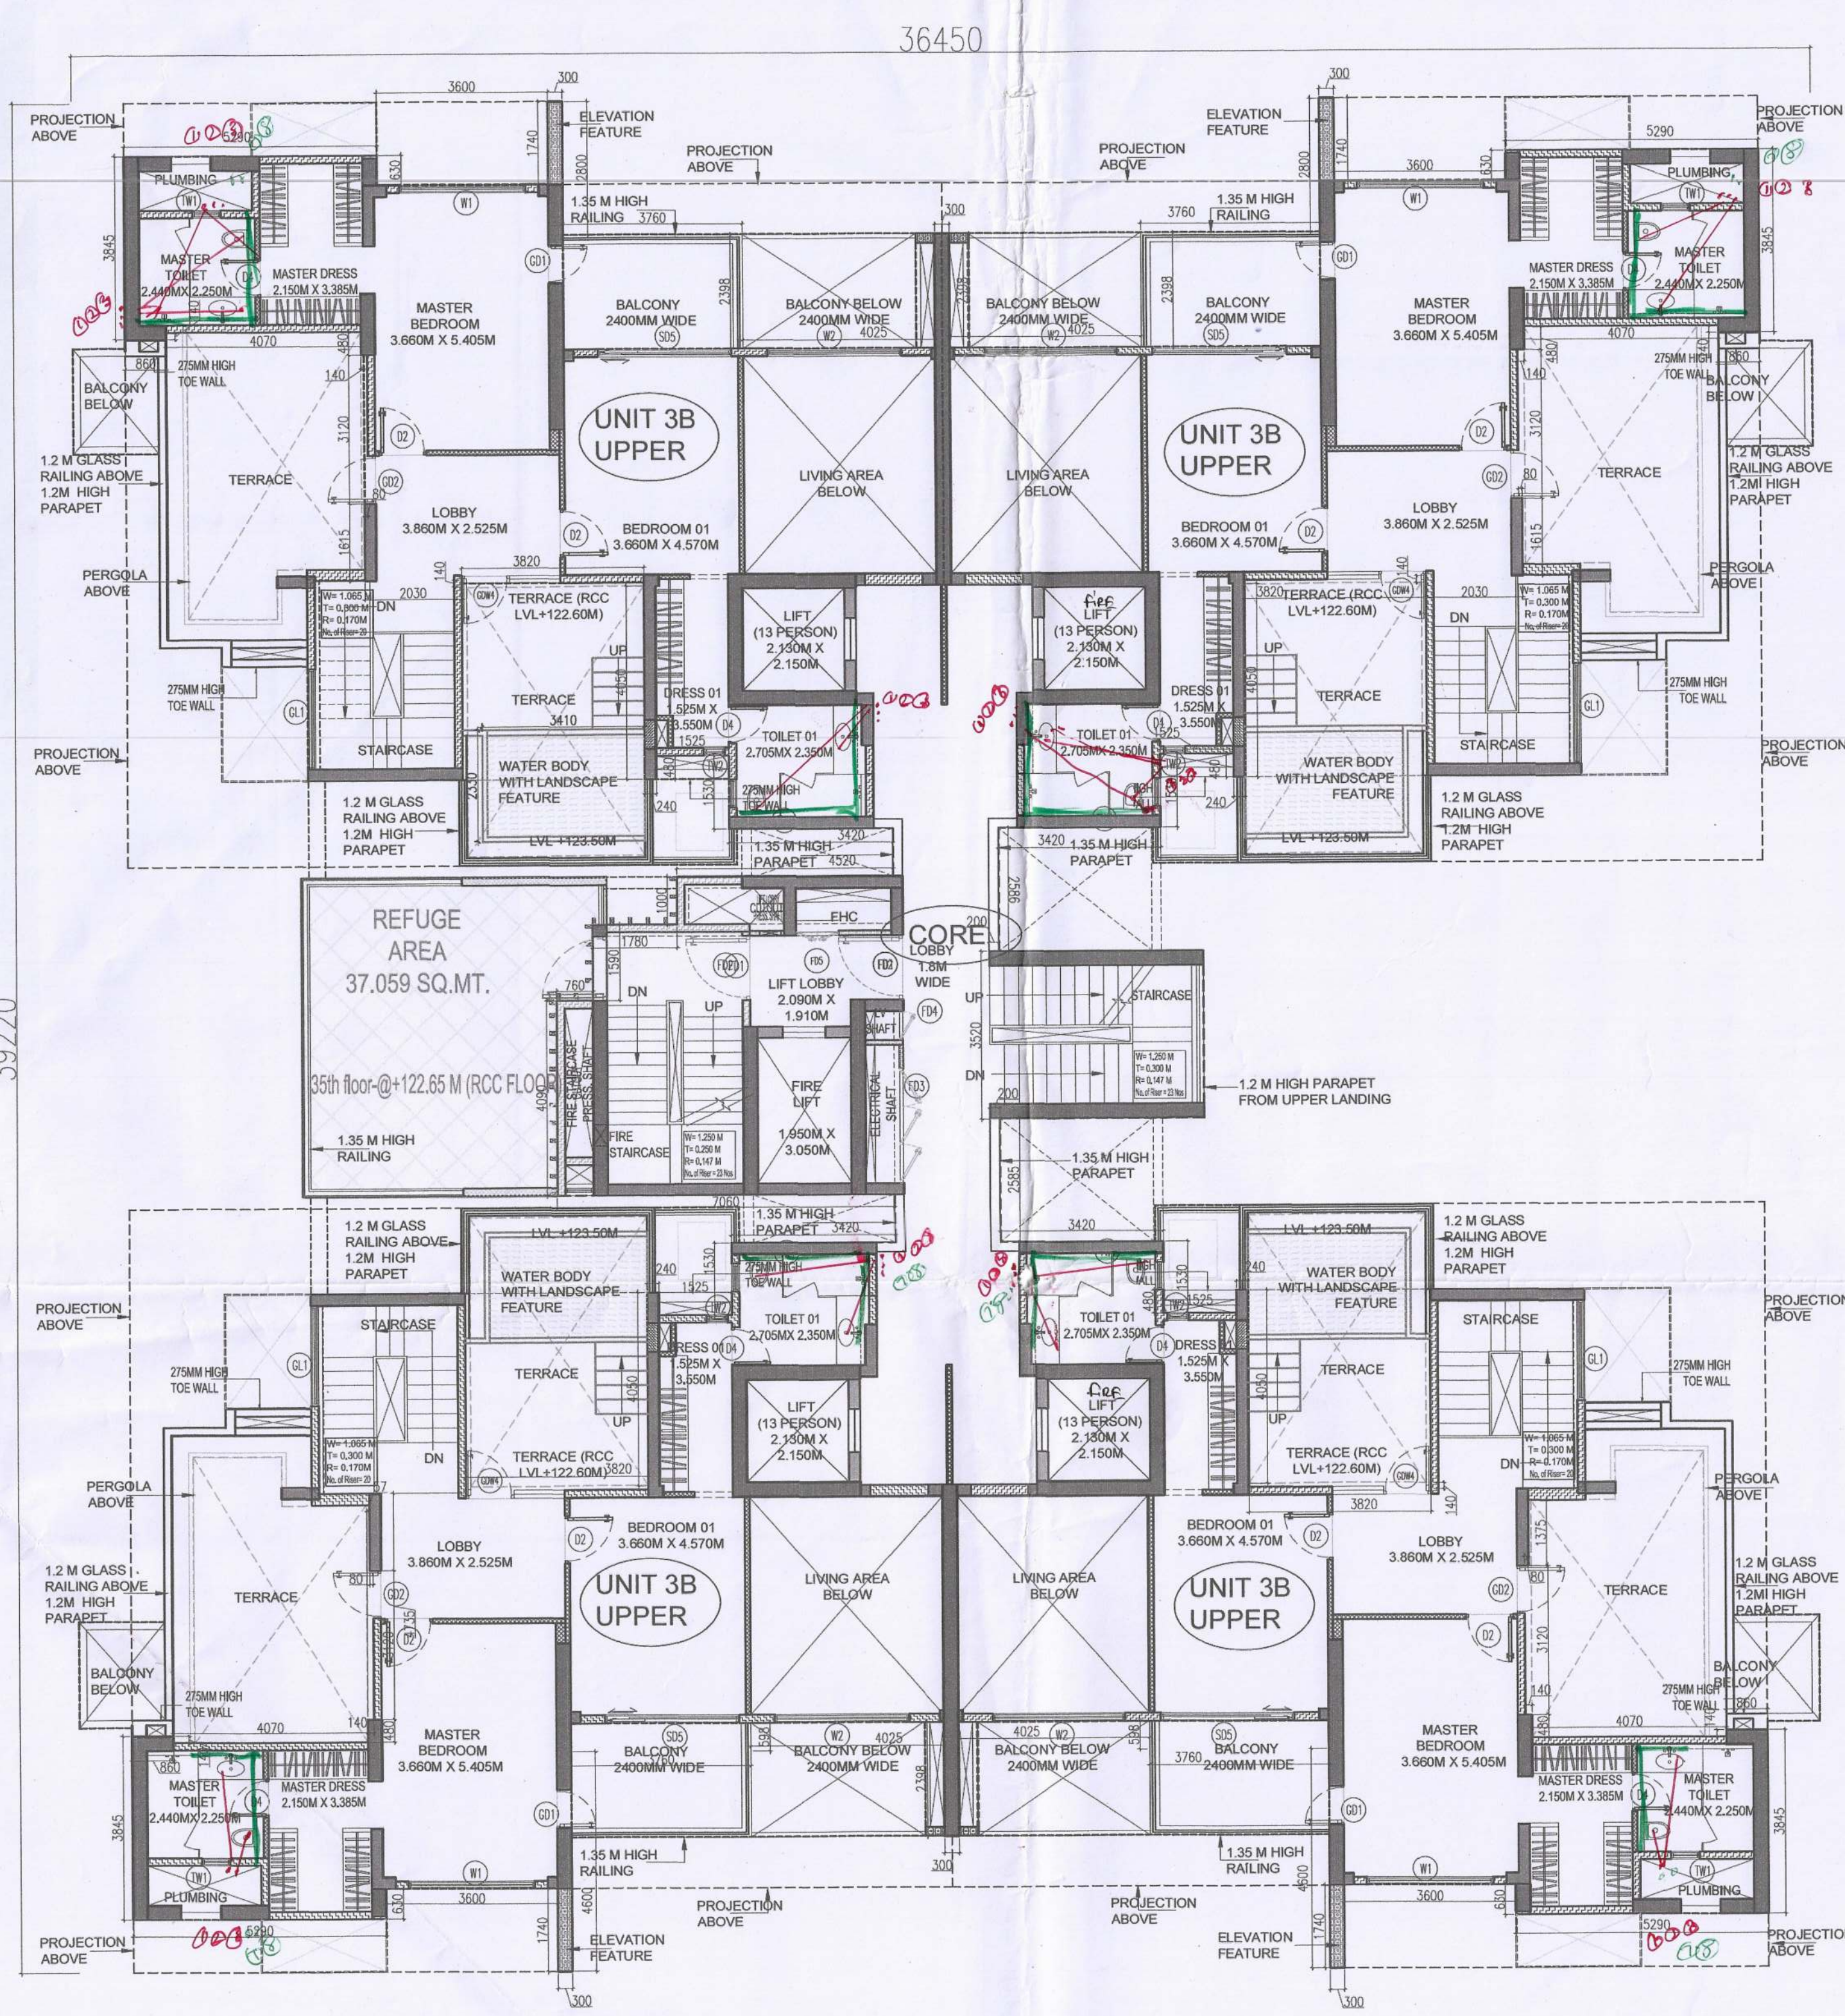


TOWER-A : DUPLEX UPPER LEVEL
FLOOR PLAN (35TH FLOOR)

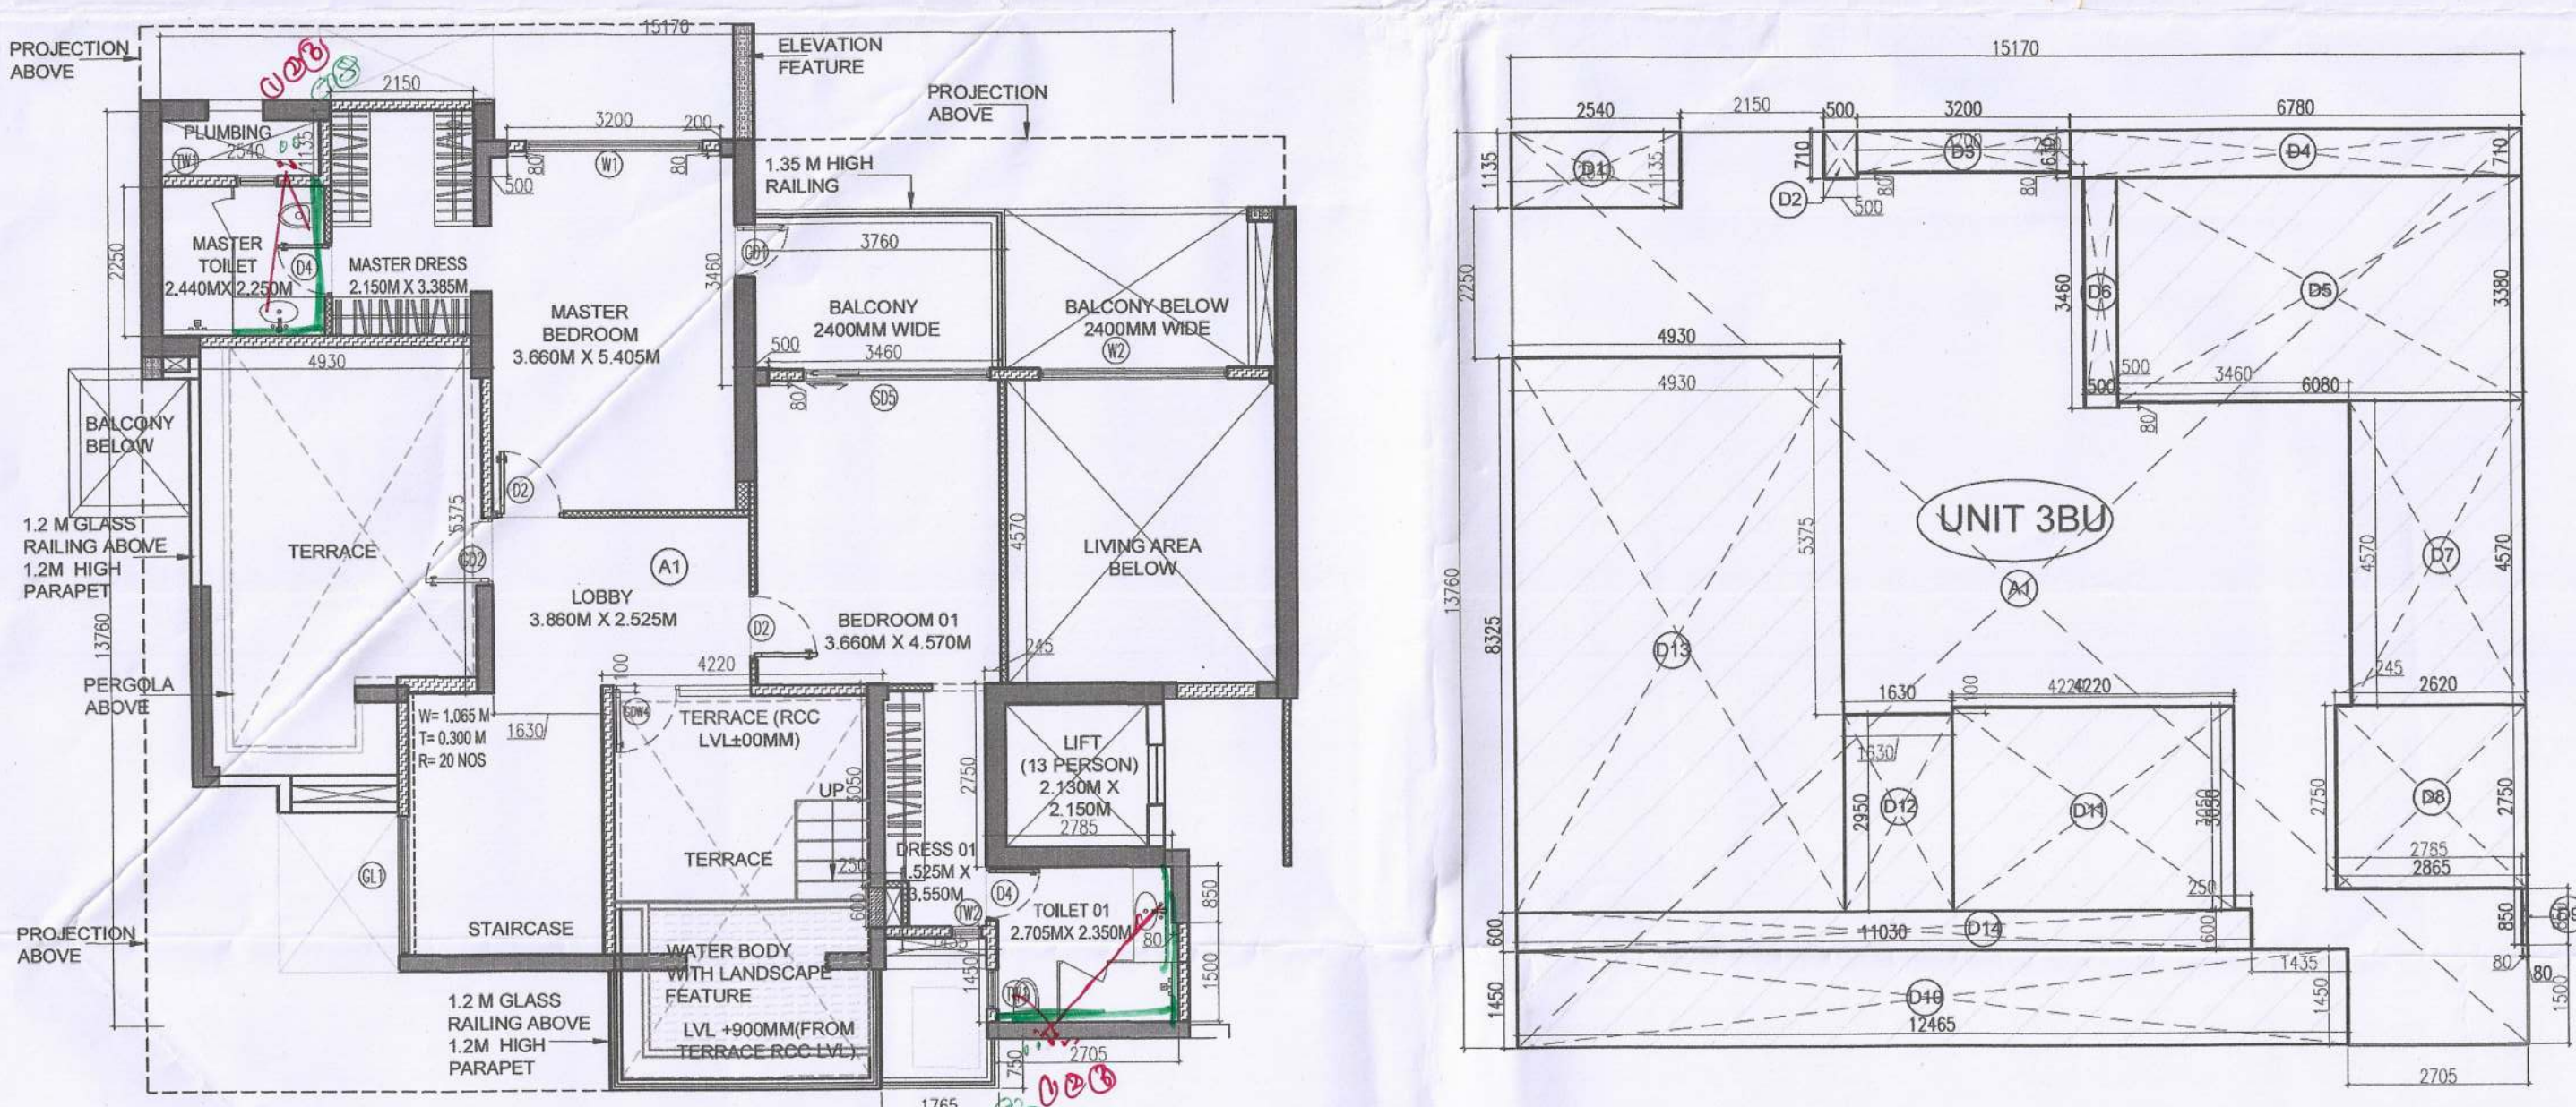


FLOOR PLAN OF UNIT 3BU
(TOWER-A)

RERA CARPET AREA OF
UNIT 3BU

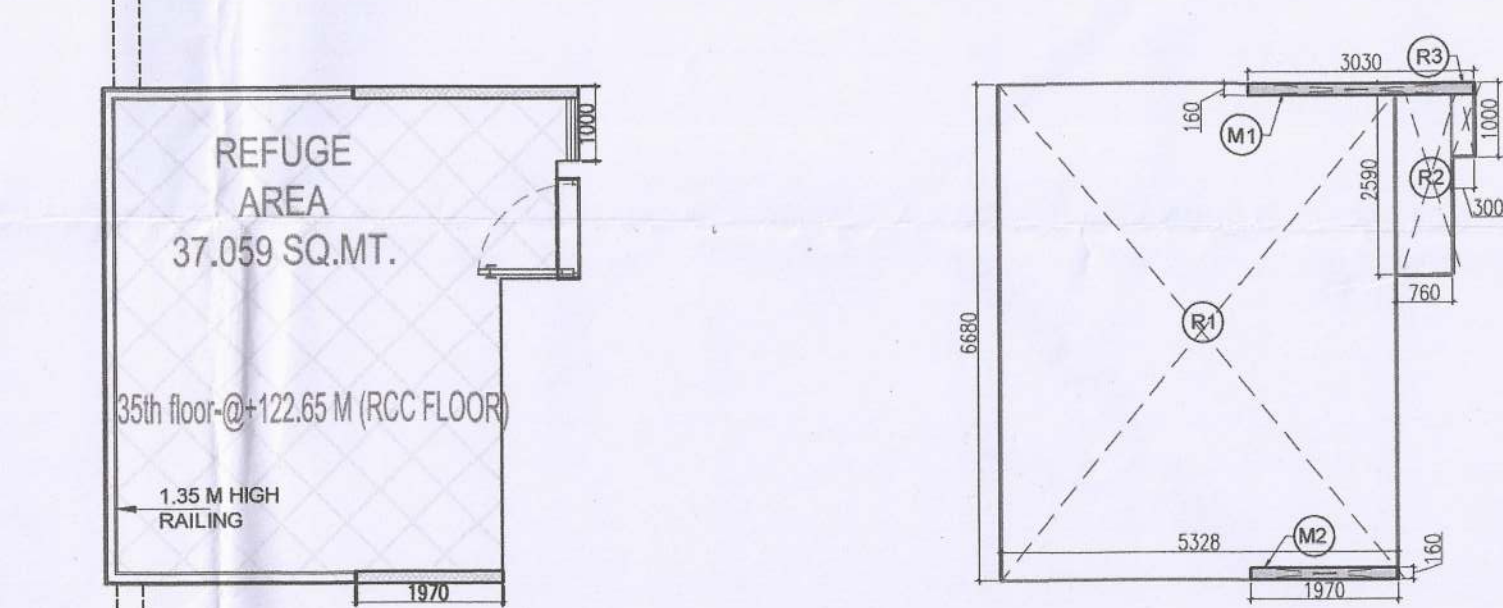

FLOOR PLAN
REFUGE AREA (TOWER-A)

AREA CALCULATION
REFUGE AREA (TOWER-A)

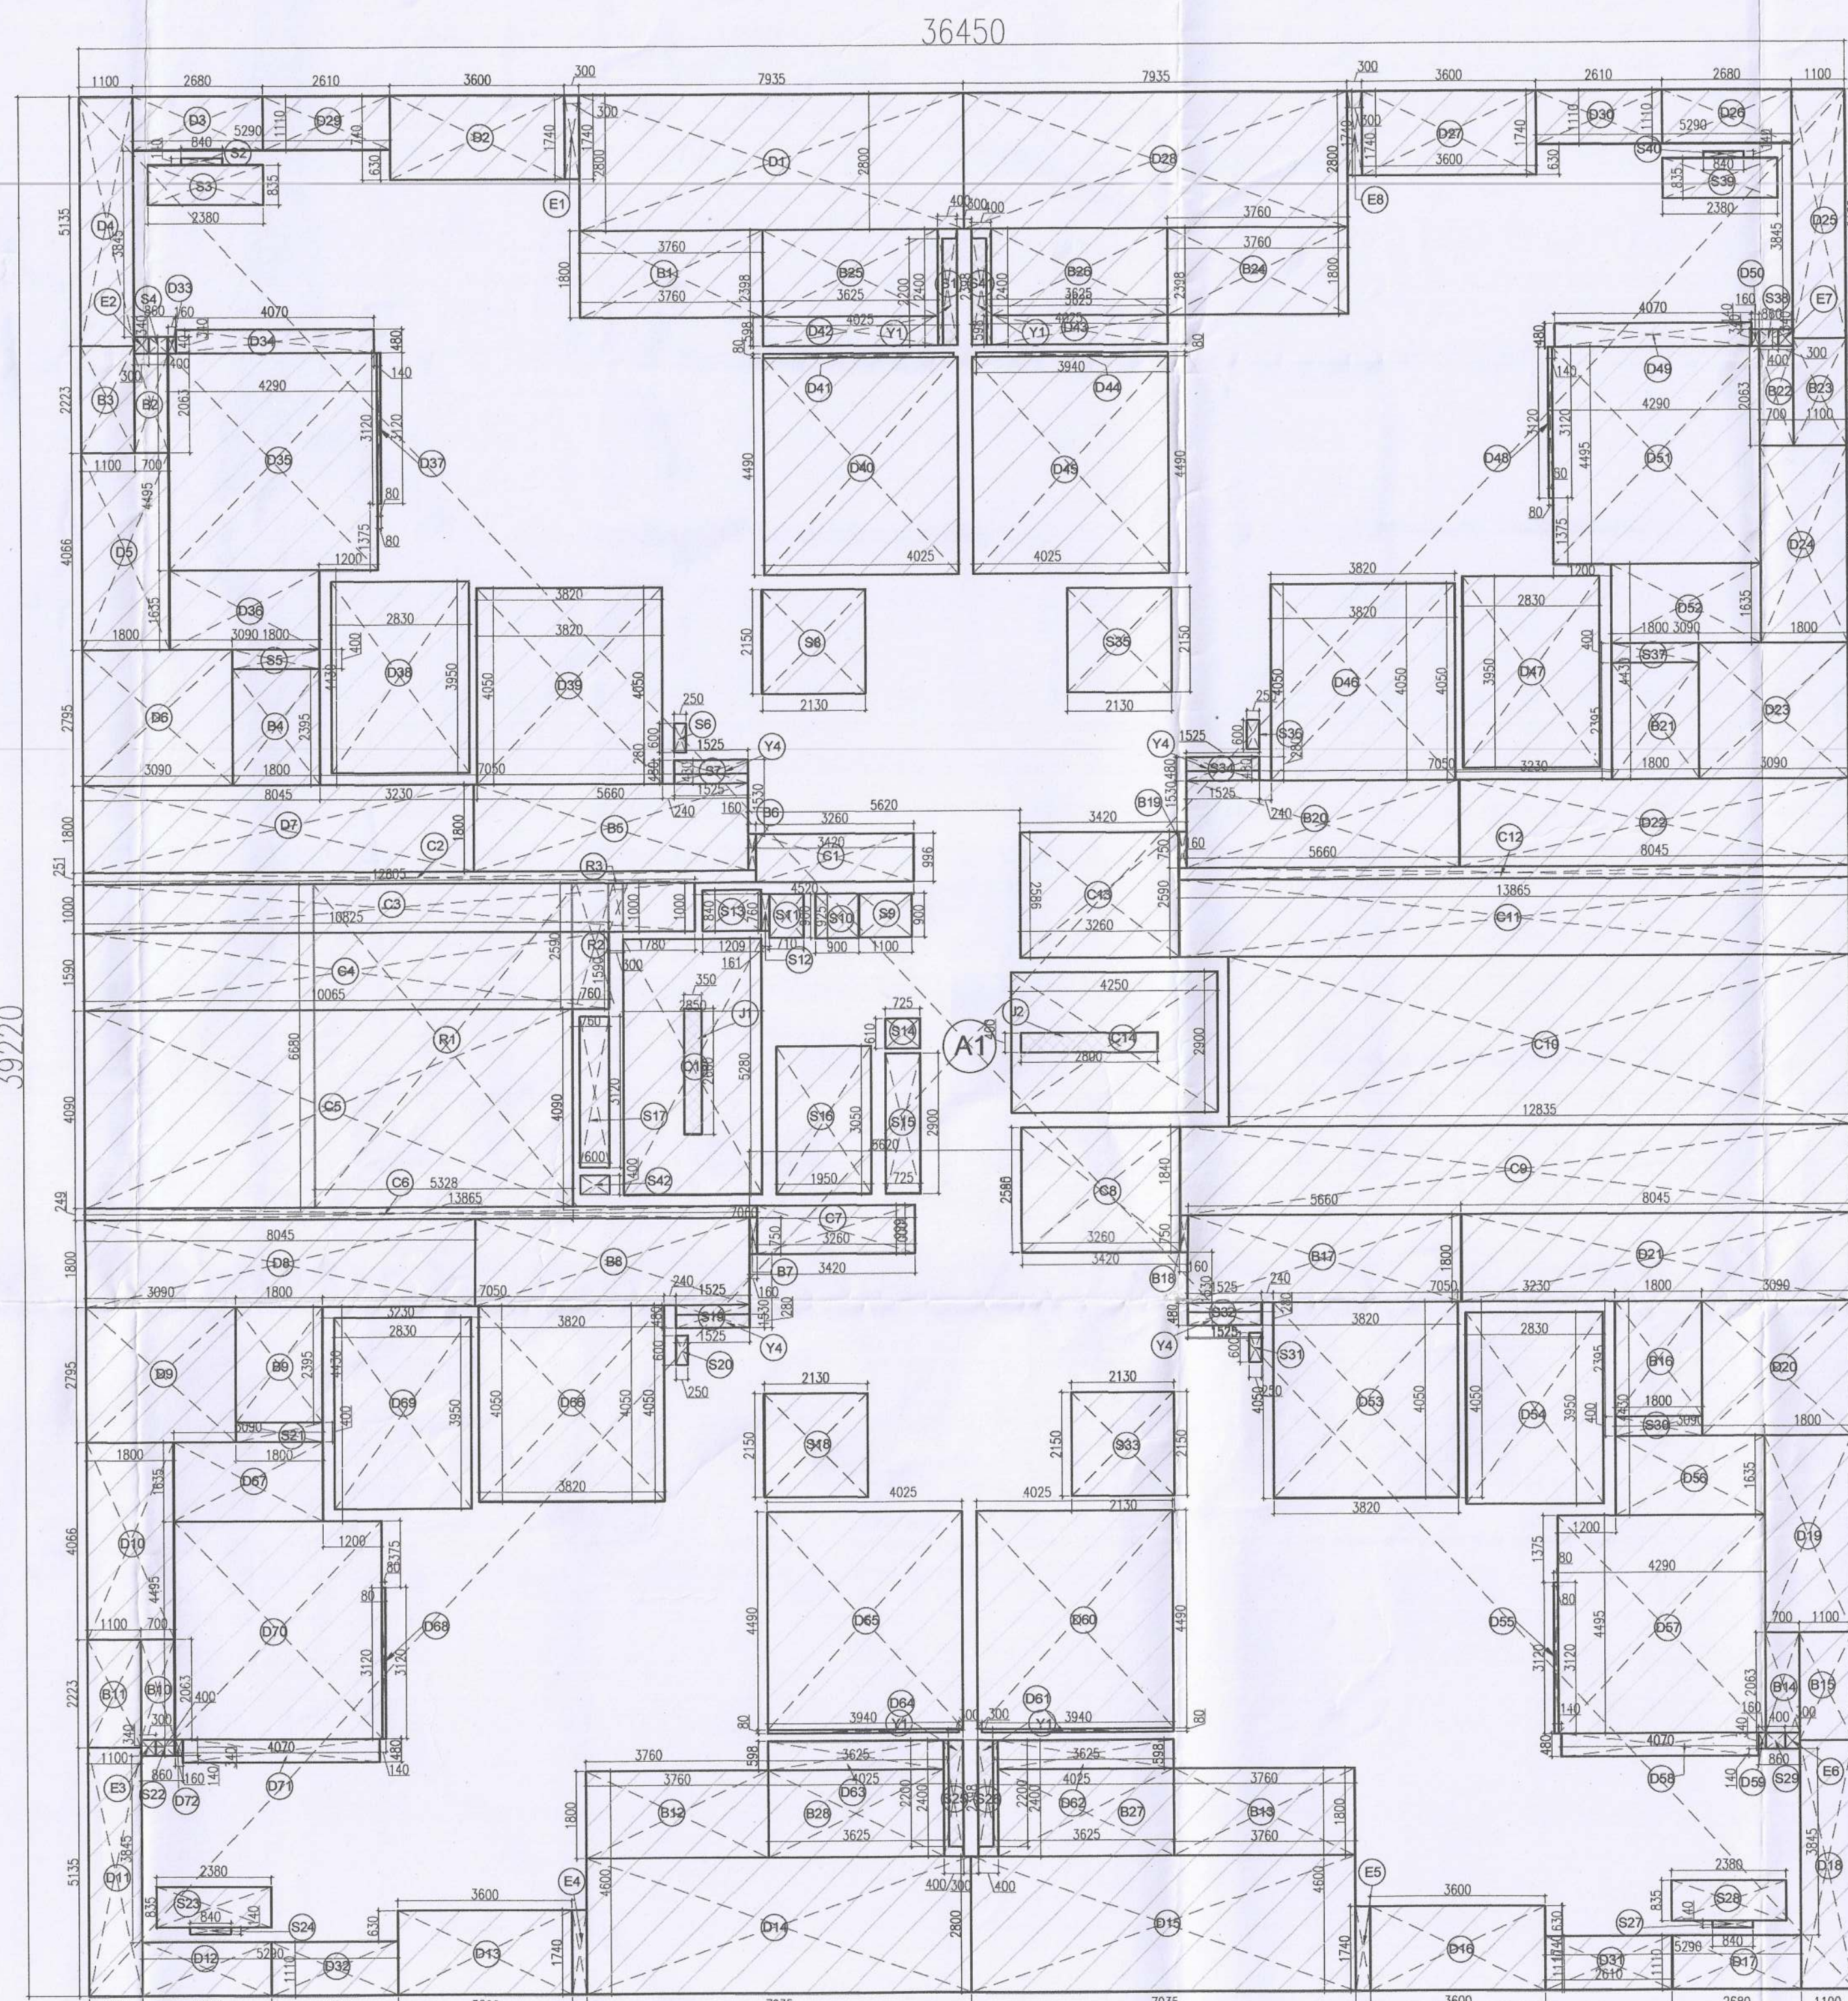

TOWER-A : DUPLEX UPPER LEVEL
FLOOR PLAN (35TH FLOOR)
AREA DIAGRAM

AREA STATEMENT OF UNIT 3BU AT UPPER LOWER LEVEL (RERA CARPET)					
UNIT 3BU = UNIT 3BL + UNIT 3BU					
TITLE	NO.	SHAPE	LENGTH (L) (IN MM)	WIDTH (W) (IN MM)	AREA (L X W) (IN SQM)
ADDITION					
A1	1	REC	15170	13760	208.739
UNIT 3BU ADDITION (ADD1)					
208.739					
DEDUCTION					
D1	1	REC	1135	2540	2.883
D2	1	REC	500	710	0.355
D3	1	REC	630	3200	2.016
D4	1	REC	710	6780	4.814
D5	1	REC	3380	6080	20.550
D6	1	REC	500	3460	1.730
D7	1	REC	2620	4570	11.973
D8	1	REC	2750	2865	7.879
D9	1	REC	80	850	0.068
D10	1	REC	1450	12465	18.074
D11	1	REC	3050	4220	12.871
D12	1	REC	1630	2950	4.809
D13	1	REC	4930	8325	41.042
D14	1	REC	600	11030	6.618
UNIT 3BU DEDUCTION (DED1)					135.682
UNIT 3BU RERA CARPET [ADD1-DED1 = U1]					73.057

- PLUMBING LEGEND:
- 100 MM Ø SOIL/VENT PIPE
 - 100 MM Ø WASTE/VENT PIPE
 - 75 MM Ø ANTI-SIPHONAGE PIPE
 - RAIN WATER PIPE DN TAKE
 - DOMESTIC WATER SUPPLY RISER
 - FLUSHING WATER SUPPLY RISER
 - DOMESTIC WATER SUPPLY DN TAKE
 - FLUSHING WATER SUPPLY DN TAKE

AREA STATEMENT OF REFUGE AREA (35TH FLOOR @ 122.65M)					
TITLE	NO.	SHAPE	LENGTH (L) (IN MM)	WIDTH (W) (IN MM)	AREA (L X W) (IN SQM)
ADDITION					
R1	1	REC	5328	6680	35.590
R2	1	REC	760	2590	1.968
R3	1	REC	300	1000	0.300
REFUGE AREA ADDITION (PAD01)					37.859
DEDUCTION					
M1	1	REC	3030	160	0.485
M2	1	REC	1970	160	0.315
REFUGE AREA DEDUCTION (DED1)					0.800
REFUGE AREA (Q2)					37.059

REFUGE AREA CALCULATION					
F.A.R. AREA OF TYPICAL FLOOR (G)	753.322 SQM				
AREA OF TWO CONSECUTIVE FLOOR (H)	1506.644 SQM				
OCCUPANCY LOAD (I) = H/2.5 sqm	120.532 PERSONS				
REFUGE AREA REQUIRED = (I x 0.3 sqm) + 0.9 sqm (FOR WHEELCHAIR)	37.059 SQM				
REFUGE AREA PROPOSED (Q2) =	37.059 SQM				

TOTAL BUILT UP AREA AT REFUGE FLOOR (AAS)	543.957				
(TOTAL BUILT UP AREA AT TYPICAL FLOOR) + BUILT UP AREA OF REFUGE FLOOR [BUA3 + PAD01]	543.957				

TOWER-A					
INCLUDED UNITS	NOS AT TYPICAL				
UNIT 3B - UNIT 3BL + UNIT 3BU	4				
UNIT 3B UPPER (N3)	4				

AREA STATEMENT OF DUPLEX UPPER LEVEL (35TH FLOOR) (FAR)					
TITLE	NO.	SHAPE	LENGTH (L) (IN MM)	WIDTH (W) (IN MM)	AREA (L X W) (IN SQM)
ADDITION					
A1	1	REC	36450	39220	1429.569
DUPLEX UPPER LEVEL ADDITION (ADD1)					1429.569
DEDUCTION					
B1	1	REC	1800	3760	6.768
B2	1	REC	700	2063	1.444
B3	1	REC	1000	2223	2.246
B4	1	REC	1800	2995	5.311
B5	1	REC	1800	5660	10.188
B6	1	REC	160	750	0.120
B7	1	REC	160	750	0.120
B8	1	REC	1800	5660	10.188
B9	1	REC	1800	2995	5.311
B10	1	REC	1800	1385	2.486
B11	1	REC	1000	2223	2.246
B12	1	REC	1800	3760	6.768
B13	1	REC	1800	5660	10.188
B14	1	REC	700	2063	1.444
B15	1	REC	1000	2223	2.246
B16	1	REC	1800	2995	5.311
B17	1	REC	1800	5660	10.188
B18	1	REC	160	750	0.120
B19	1	REC	160	750	0.120
B20	1	REC	1800	5660	10.188
B21	1	REC	1800	2995	5.311
B22	1	REC	700	2063	1.444
B23	1	REC	1000	2223	2.246
B24	1	REC	1800	3760	6.768
B25	1	REC	1800	5660	10.188
B26	1	REC	1800	2995	5.311
B27	1	REC	1800	5660	10.188
B28	1	REC	1800	5660	10.188
