




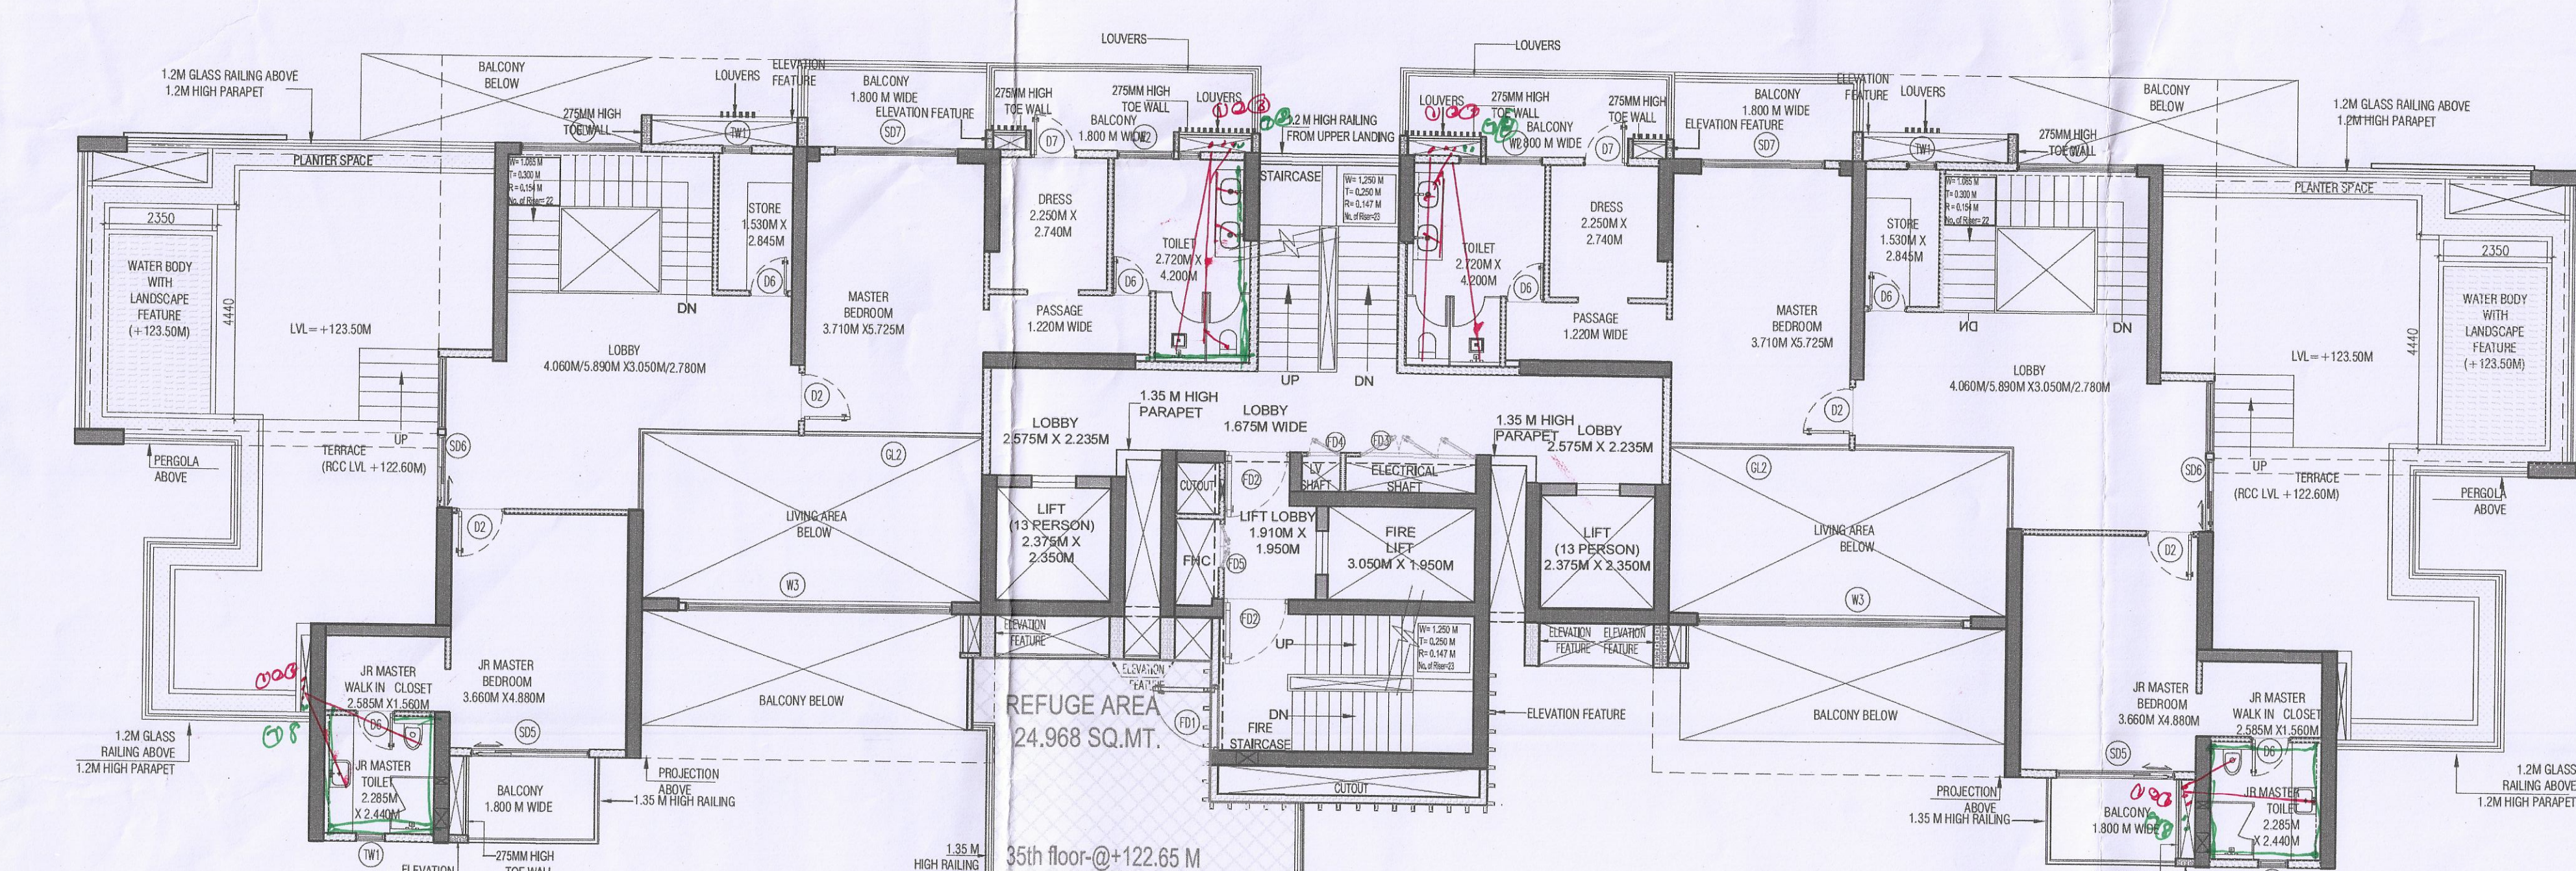

TOWER-B1 & B2 DUPLEX UPPER FLOOR PLAN
(35TH FLOOR) TOILET DETAIL (HYDRA)

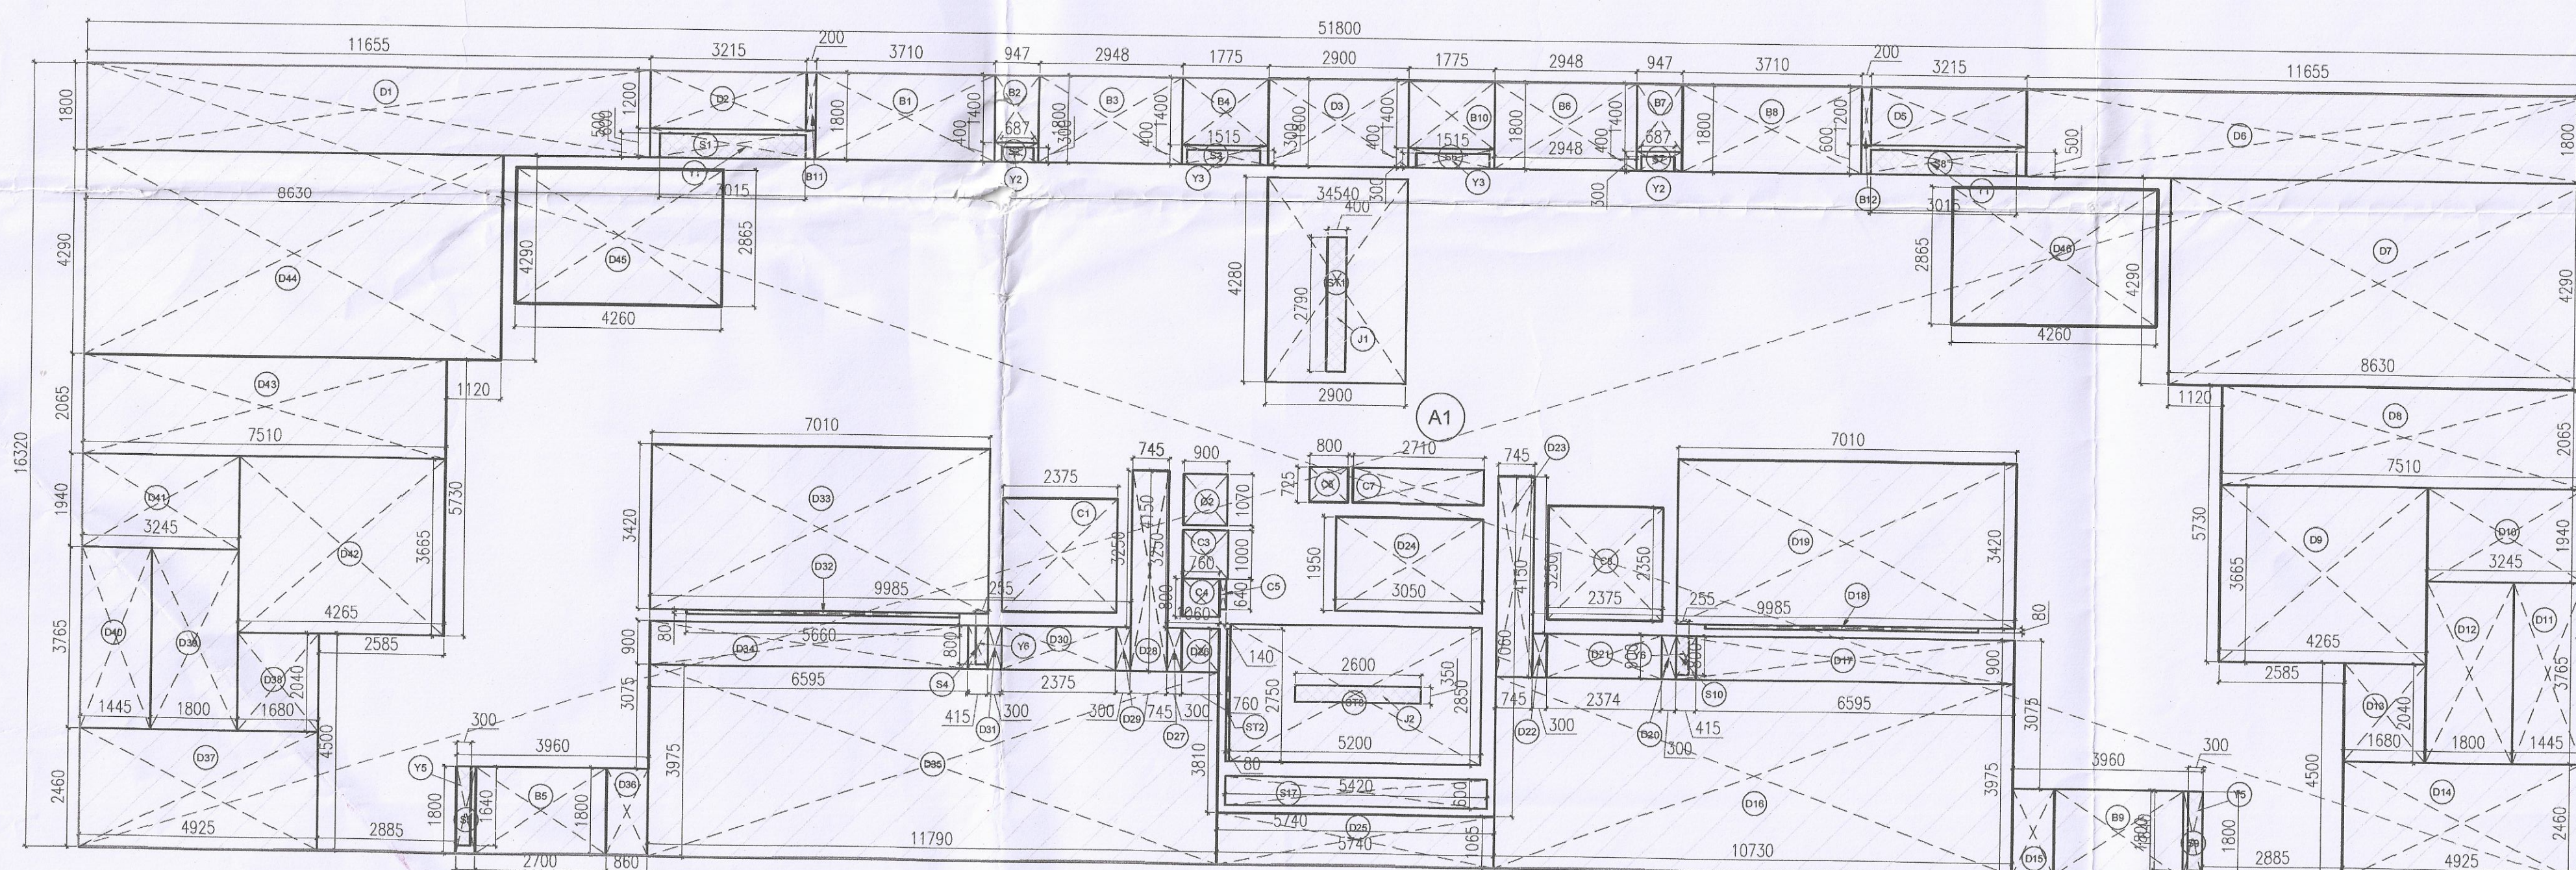

TOWER-B1 & B2 (35TH FLOOR) DUPLEX UPPER
FLOOR AREA DIAGRAM

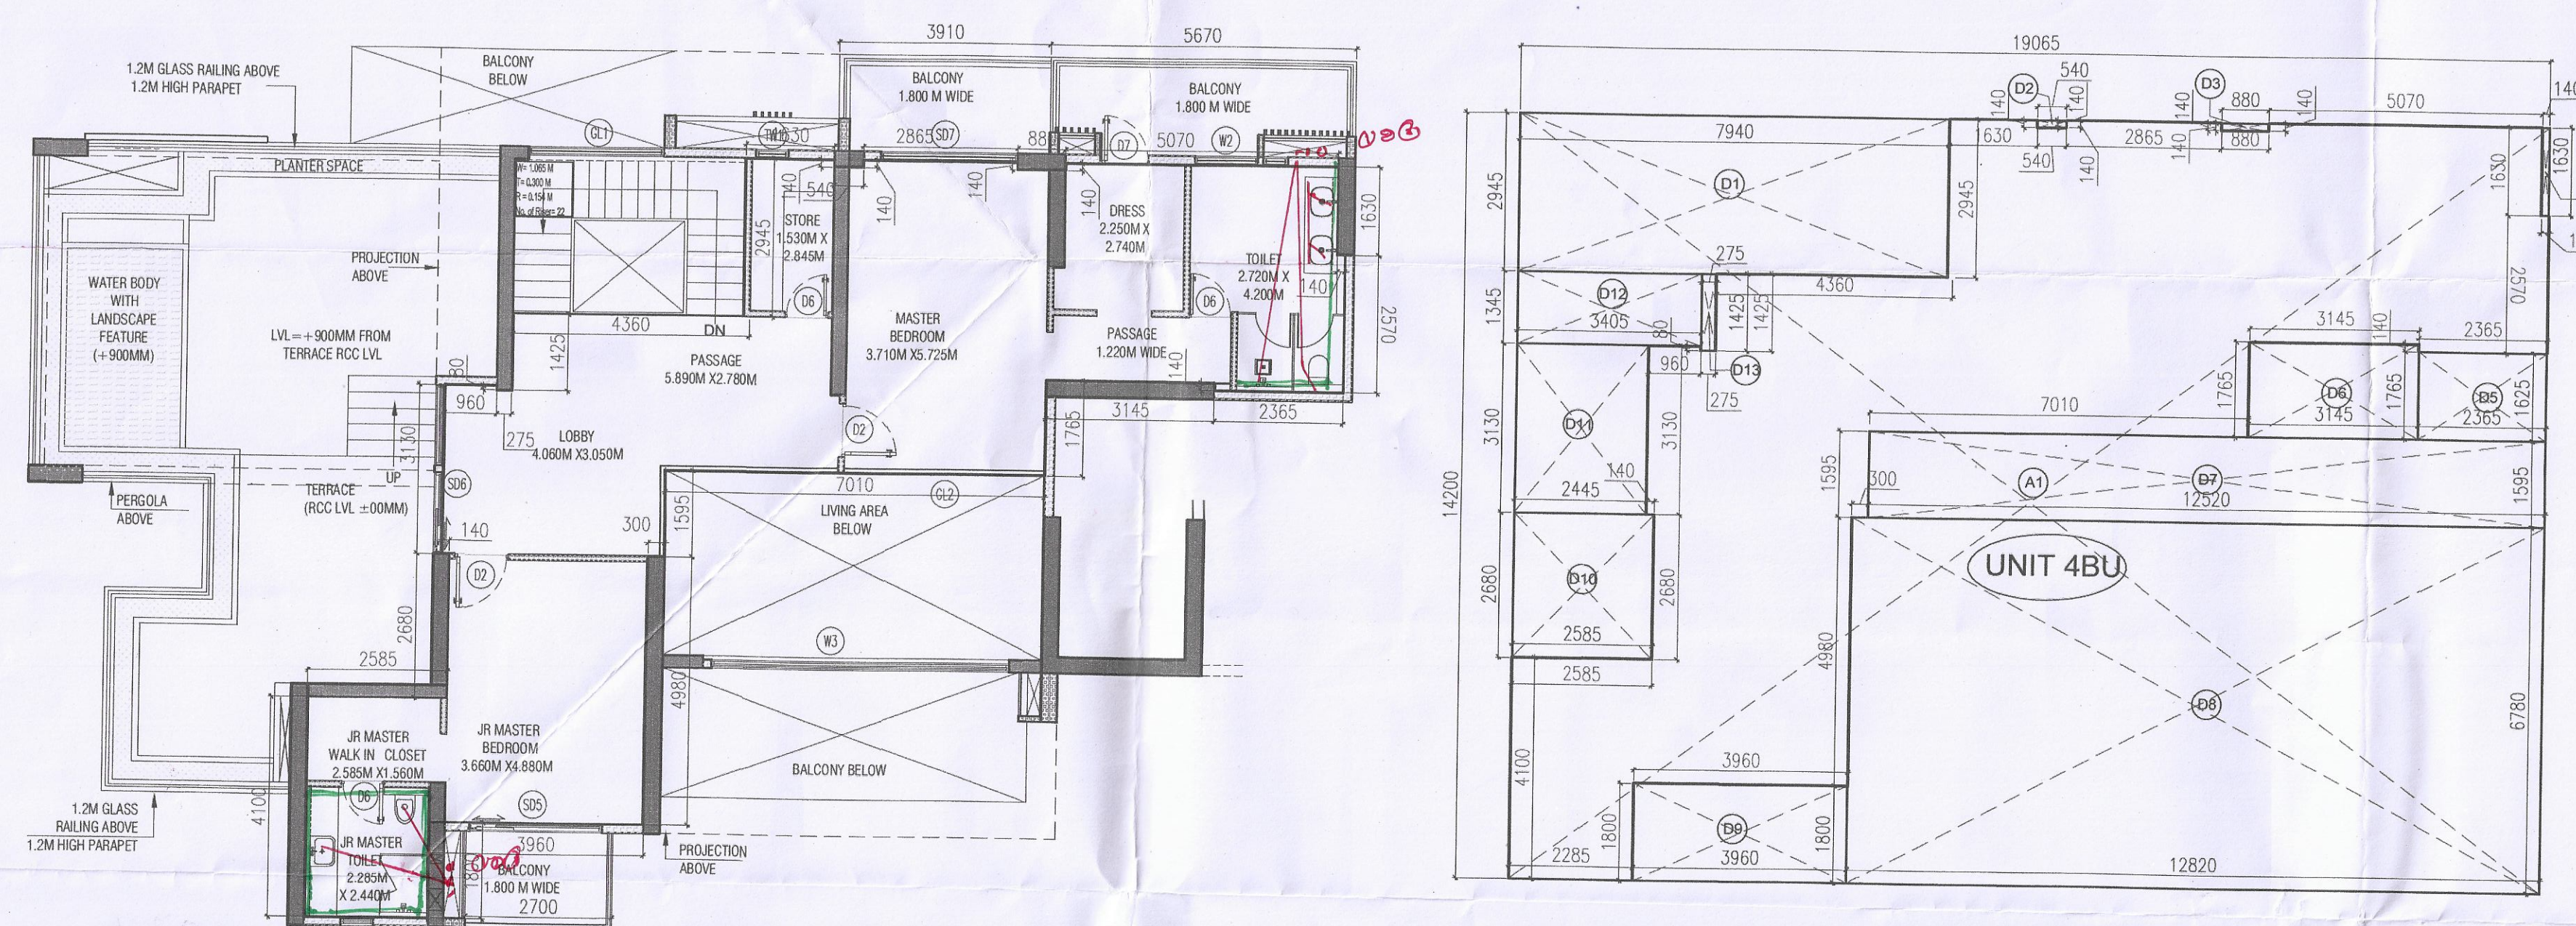

FLOOR PLAN OF
UNIT 4BU

- PLUMBING LEGEND
- ① 100 MM SILENT PIPE
 - ② 100 MM WASTE/VENT PIPE
 - ③ 75 MM ANTI-SIPHONAGE PIPE
 - ④ RAIN WATER PIPE D/TAKE
 - ⑤ DOMESTIC WATER RISER
 - ⑥ FLOODING WATER RISER
 - ⑦ DOMESTIC WATER SUPPLY D/TAKE
 - ⑧ FLOODING WATER SUPPLY D/TAKE

RERA CARPET AREA
OF UNIT 4BU

AREA STATEMENT OF UNIT 4BL AT DUPLEX LOWER LEVEL					
UNIT 4B = UNIT 4BL + UNIT 4BU					
TITLE	NO.	SHAPE	LENGTH (L) (IN MM)	WIDTH (W) (IN MM)	AREA (L X W) (IN SQM)
ADDITION					
A1	1	REC	19065	14200	270.723
UNIT 4BU ADDITION (ADD1)					270.723
DEDUCTION					
D1	1	REC	2945	7940	23.383
D2	1	REC	140	540	0.076
D3	1	REC	140	880	0.123
D4	1	REC	140	1630	0.228
D5	1	REC	1625	2365	3.844
D6	1	REC	1765	3145	5.551
D7	1	REC	1595	12520	19.966
D8	1	REC	6780	12820	86.920
D9	1	REC	1800	3960	7.128
D10	1	REC	2585	2680	6.928
D11	1	REC	2445	3130	7.652
D12	1	REC	1345	3405	4.580
D13	1	REC	275	1425	0.392
UNIT 4BU DEDUCTION (DED1)					166.771
UNIT 4BU RERA CARPET [ADD1-DED1 = U1]					103.952

TOWER-B1 & B2		
INCLUDED UNITS	NO'S AT TYPICAL LVL	
UNIT 4B + UNIT 4BL + UNIT 4BU		
UNIT 4BU (A1)	2	

AREA STATEMENT OF TOWER-B1 & TOWER-B2 (35TH FLOOR) AT DUPLEX UPPER LEVEL (FAR)					
TITLE	NO.	SHAPE	LENGTH (L) (IN MM)	WIDTH (W) (IN MM)	AREA (L X W) (IN SQM)
ADDITION					
A1	1	REC	51800	16320	845.376
TOWER-B1 & B2 ADDITION (ADD1)					845.376
DEDUCTION					
B1	1	REC	1800	3710	6.679
B2	1	REC	947	1400	1.325
B3	1	REC	1800	2948	5.306
B4	1	REC	1400	1775	2.485
B5	1	REC	1800	2948	5.306
B6	1	REC	947	1400	1.325
B7	1	REC	1800	3710	6.679
B8	1	REC	1800	2700	4.860
B9	1	REC	1800	2700	4.860
B10	1	REC	1400	1775	2.485
B11	1	REC	1200	200	0.240
B12	1	REC	1200	200	0.240
C1	1	REC	2350	2375	5.581
C2	1	REC	900	1070	0.963
C3	1	REC	925	1000	0.925
C4	1	REC	760	800	0.608
C5	1	REC	140	640	0.090
C6	1	REC	725	800	0.580
C7	1	REC	725	2710	1.965
C8	1	REC	2350	2375	5.581
D1	1	REC	1800	11655	20.978
D2	1	REC	1200	3215	3.858
D3	1	REC	1800	2900	5.220
D5	1	REC	1200	3215	3.858
D6	1	REC	1800	11655	20.978
D7	1	REC	4290	8630	37.023
D8	1	REC	2065	7510	15.507
D9	1	REC	3665	4205	15.431
D10	1	REC	1940	3245	6.295
D11	1	REC	1445	3765	5.440
D12	1	REC	1800	3765	6.777
D13	1	REC	1680	2040	3.427
D14	1	REC	2460	4925	12.116
D15	1	REC	860	1800	1.548
D16	1	REC	3975	10730	42.652
D17	1	REC	900	6695	5.936
D18	1	REC	5660	80	0.453
D19	1	REC	3420	7010	23.974
D20	1	REC	300	900	0.270
D21	1	REC	900	2375	2.138
D22	1	REC	300	900	0.270
D23	1	REC	745	4150	3.092
D24	1	REC	1950	3060	5.948
D25	1	REC	1950	5240	10.213
D26	1	REC	760	900	0.684
D27	1	REC	300	900	0.270
D28	1	REC	745	4150	3.092
D29	1	REC	300	900	0.270
D30	1	REC	900	2375	2.138
D31	1	REC	300	900	0.270
D32	1	REC	5660	80	0.453
D33	1	REC	3420	7010	23.974
D34	1	REC	900	6695	5.936
D35	1	REC	3975	11790	46.865
D36	1	REC	860	1800	1.548
D37	1	REC	2460	4925	12.116
D38	1	REC	1680	2040	3.427
D39	1	REC	1800	3765	6.777
D40	1	REC	1445	3765	5.440
D41	1	REC	1940	3245	6.295
D42	1	REC	3665	4205	15.431
D43	1	REC	2065	7510	15.507
D44	1	REC	4290	8630	37.023
D45	1	REC	4260	2865	12.205
D46	1	REC	4260	2865	12.205
S1	1	REC	600	3415	2.049
S2	1	REC	400	947	0.379
S3	1	REC	400	1775	0.710
S4	1	REC	415	900	0.374
S5	1	REC	400	1800	0.720
S6	1	REC	400	1775	0.710
S7	1	REC	400	947	0.379
S8	1	REC	600	3415	2.049
S9	1	REC	400	1800	0.720
S10	1	REC	415	900	0.374
ST1	1	REC	4280	2900	12.412
ST2	1	REC	2750	80	0.220
ST3	1	REC	2850	5200	14.820
S17	1	REC	4200	600	2.520
TOWER-B1 & B2 DEDUCTION (DED3)					558.876
TOTAL FAR AT DUPLEX UPPER LEVEL (FAR3) [ADD1-DED3]					286.500

AREA STATEMENT OF TOWER-B1 & TOWER-B2 (35TH FLOOR) AT DUPLEX UPPER LEVEL (NON FAR)					
TITLE	NO.	SHAPE	LENGTH (L) (IN MM)	WIDTH (W) (IN MM)	AREA (L X W) (IN SQM)
ADDITION					
B1	1	REC	1800	3710	6.679
B2	1	REC	947	1400	1.325
B3	1	REC	1800	2948	5.306
B4	1	REC	1400	1775	2.485
B6	1	REC	1800	2948	5.306
B7	1	REC	947	1400	1.325
B8	1	REC	1800	3710	6.679
B5	1	REC	1800	2700	4.860
B9	1	REC	1800	2700	4.860
B10	1	REC	1400	1775	2.485
B11	1	REC	1200	200	0.240
B12	1	REC	1200	200	0.240
C1	1	REC	2350	2375	5.581
C2	1	REC	900	1070	0.963
C3	1	REC	925	1000	0.925
C4	1	REC	760	800	0.608
C5	1	REC	140	640	0.090
C6	1	REC	725	800	0.580
C7	1	REC	725	2710	1.965
C8	1	REC	2350	2375	5.581
D1	1	REC	1800	11655	20.978
D2	1	REC	1200	3215	3.858
D3	1	REC	1800	2900	5.220
D5	1	REC	1200	3215	3.858
D6	1	REC	1800	11655	20.978
D7	1	REC	4290	8630	37.023
D8	1	REC	2065	7510	15.507
D9	1	REC	3665	4205	15.431
D10	1	REC	1940	3245	6.295
D11	1	REC	1445	3765	5.440
D12	1	REC	1800	3765	6.777
D13	1	REC	1680	2040	3.427
D14	1	REC	2460	4925	12.116
D15	1	REC	860	1800	1.548
D16	1	REC	3975	10730	42.652
D17	1	REC	900	6695	5.936
D18	1	REC	5660	80	0.453
D19	1	REC	3420	7010	23.974
D20	1	REC	300	900	0.270
D21	1	REC	900	2375	2.138
D22	1	REC	300	900	0.270
D23	1	REC	745	4150	3.092
D24	1	REC	1950	3060	5.948
D25	1	REC	1950	5240	10.213
D26	1	REC	760	900	0.684
D27	1	REC	300	900	0.270
D28	1	REC	745	4150	3.092
D29	1	REC	300	900	0.270
D30	1	REC	900	2375	2.138
D31	1	REC	300	900	0.270
D32	1	REC	5660	80	0.453
D33	1	REC	3420	7010	23.974
D34	1	REC	900	6695	5.936
D35	1	REC	3975	11790	46.865
D36	1	REC	860	1800	1.548
D37	1	REC	2460	4925	12.116
D38	1	REC	1680	2040	3.427
D39	1	REC	1800	3765	6.777
D40	1	REC	1445	3765	5.440
D41	1	REC	1940	3245	6.295
D42	1	REC	3665	4205	15.431
D43	1	REC	2065	7510	15.507
D44	1	REC	4290	8630	37.023
D45	1	REC	4260	2865	12.205
D46	1	REC	4260	2865	12.205
S1	1	REC	600	3415	2.049
S2	1	REC	400	947	0.379
S3	1	REC	400	1775	0.710
S4	1	REC	415	900	0.374
S5	1	REC	400	1800	0.720
S6	1	REC	400	1775	0.710
S7	1	REC	400	947	0.379
S8	1	REC	600	3415	2.049
S9	1	REC	400	1800	0.720
S10	1	REC	415	900	0.374
ST1	1	REC	4280	2900	12.412
ST2	1	REC	2750	80	0.220
ST3	1	REC	2850	5200	14.820
S17	1	REC	4200	600	2.520
TOWER-B1 & B2 DEDUCTION (DED2)					5.379
TOTAL NON FAR AT DUPLEX UPPER LEVEL (NON FAR3=ADD2-DED2)					71.247
ADDITION					
Y2	2	REC	300	687	0.412
Y3	2	REC	300	1515	0.909
Y4	2	REC	200	1600	0.640
Y5	2	REC	300	1640	0.984
Y6	2	REC	255	800	0.408
J1	1	REC	400	2790	1.116
J2	1	REC	350	2600	0.910
TOWER-B1 & B2 ADDITION (ADD2)					76.626
TOTAL BUILT AREA OF TOWER-B1 & TOWER-B2 (35TH FLOOR) AT DUPLEX UPPER LEVEL (FAR) [FAR3 + NON FAR3] = BUA3					357.747

TOWER-B1 & B2 AREA STATEMENT OF REFUGE AREA (35TH FLOOR @ 122.6
