




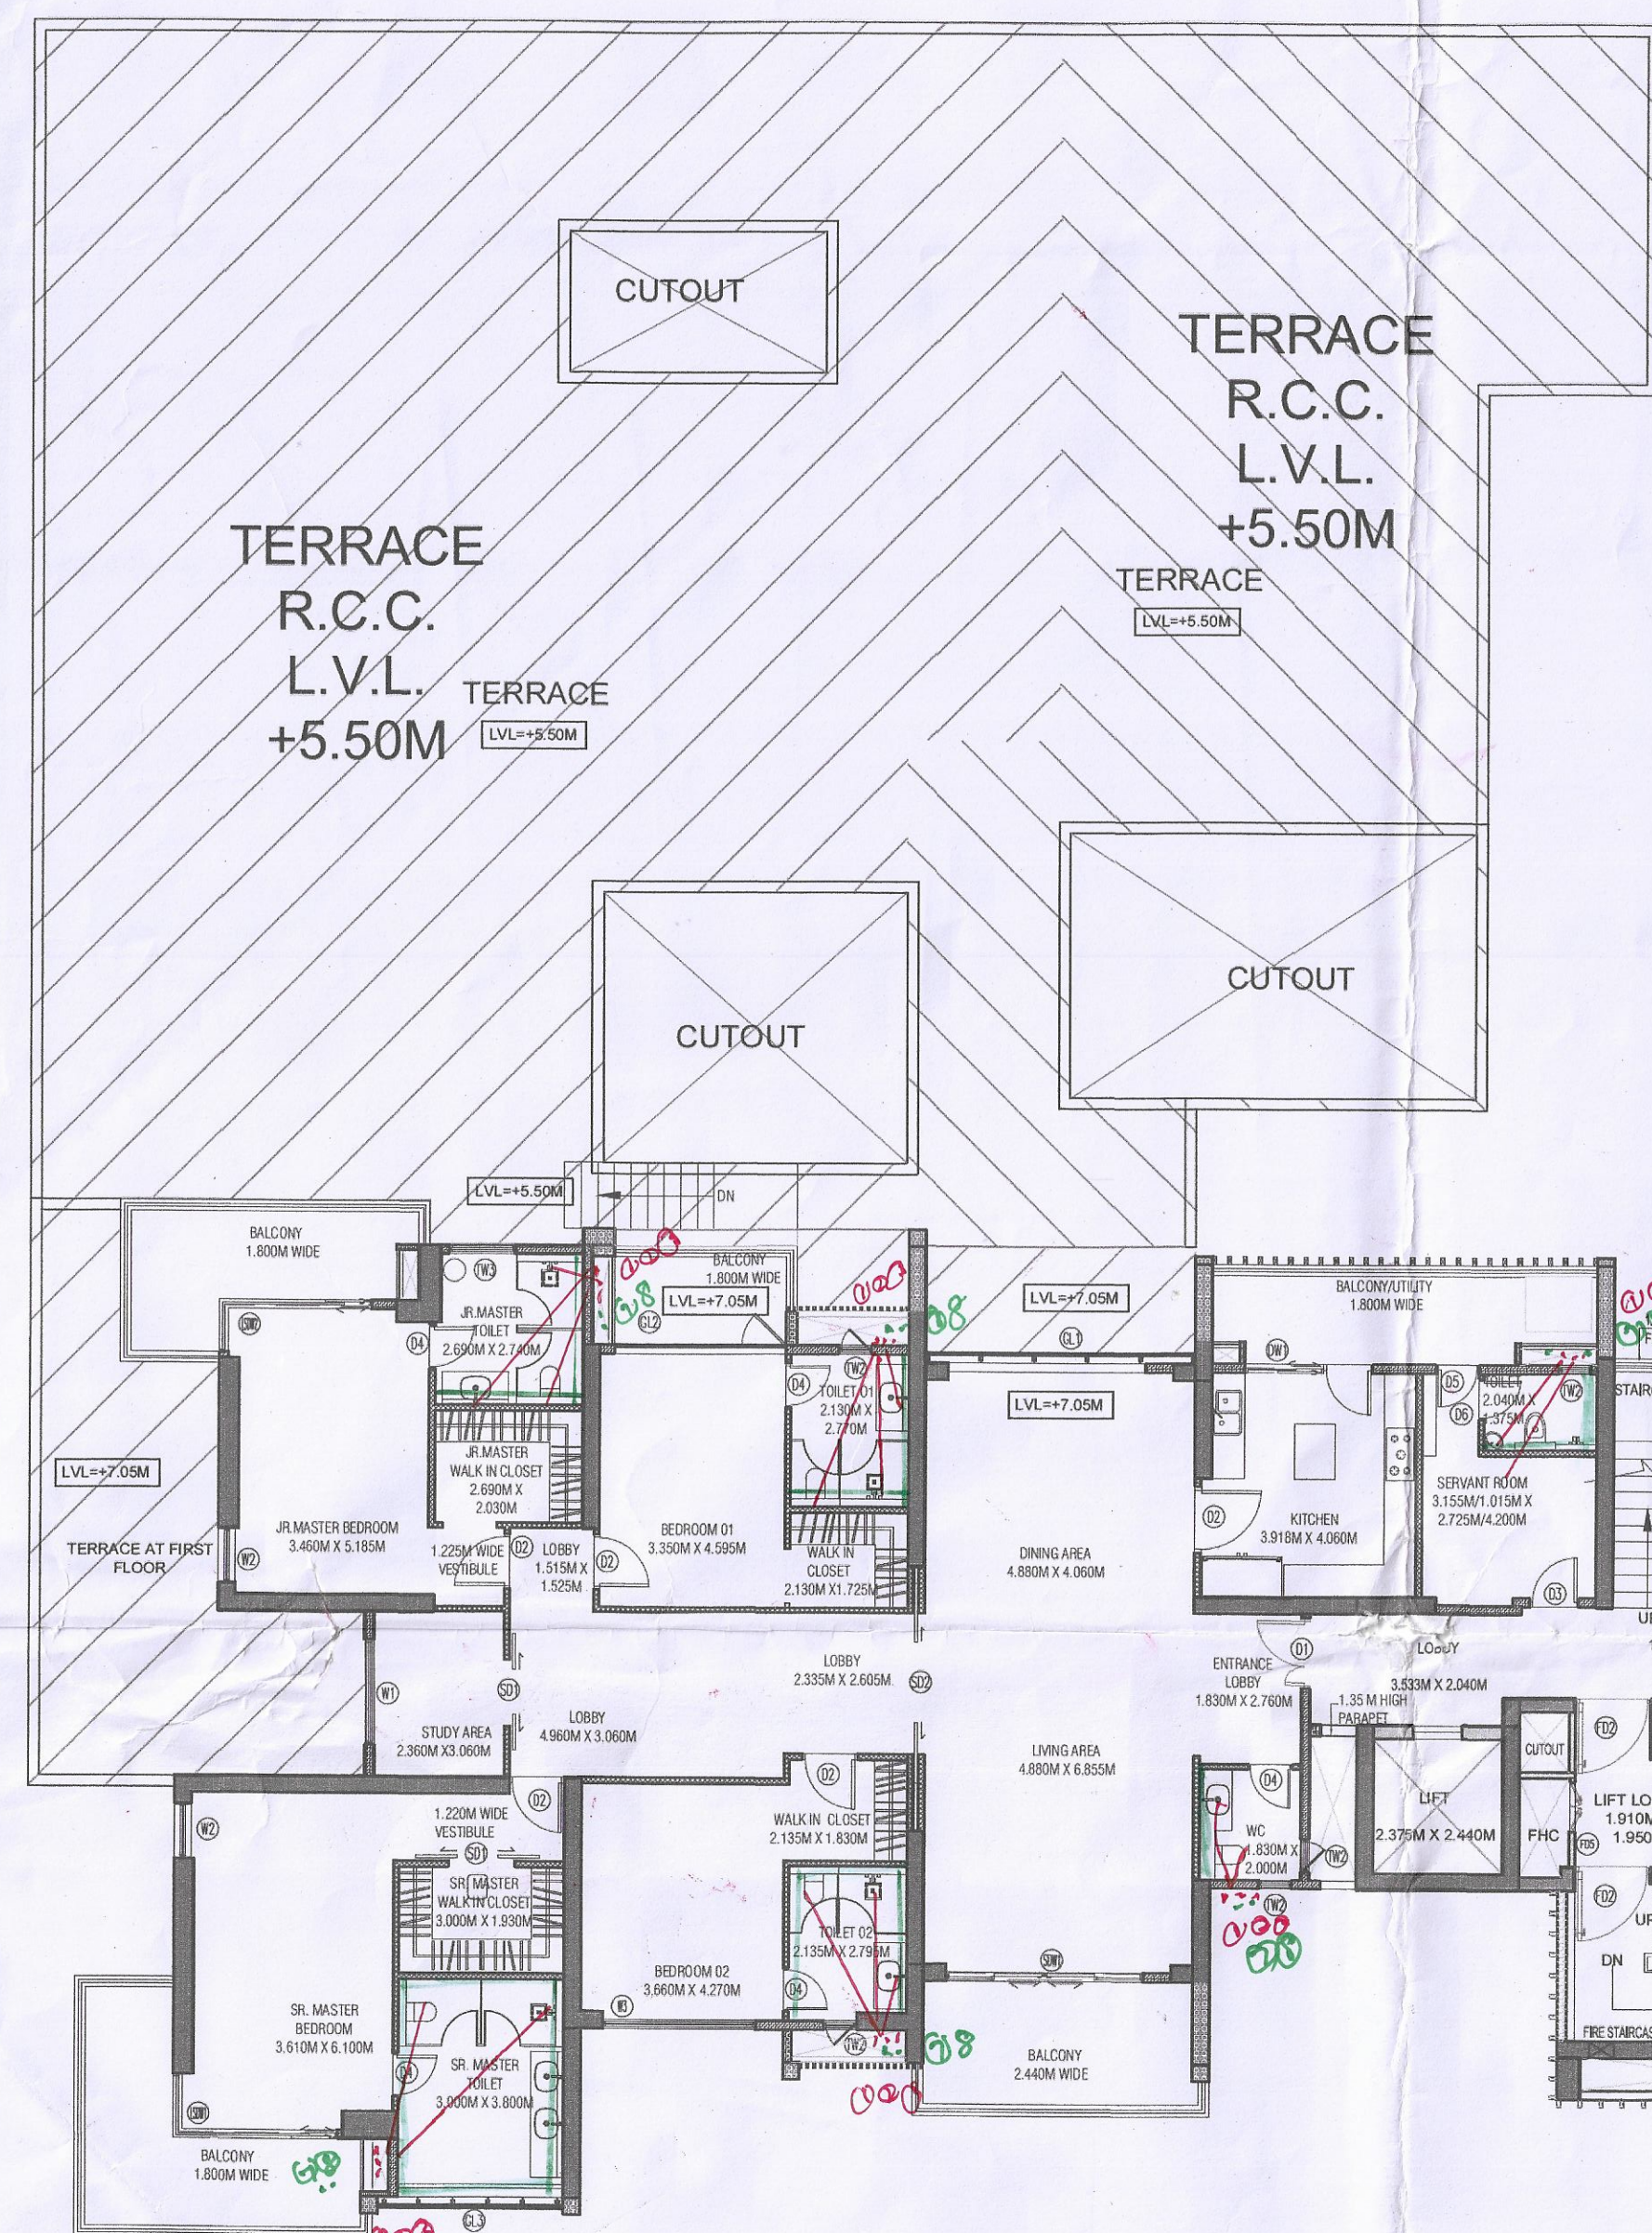

TOWER-C1
FIRST FLOOR PLAN
COMMUNITY 04 + TOWER FIRST FLOOR

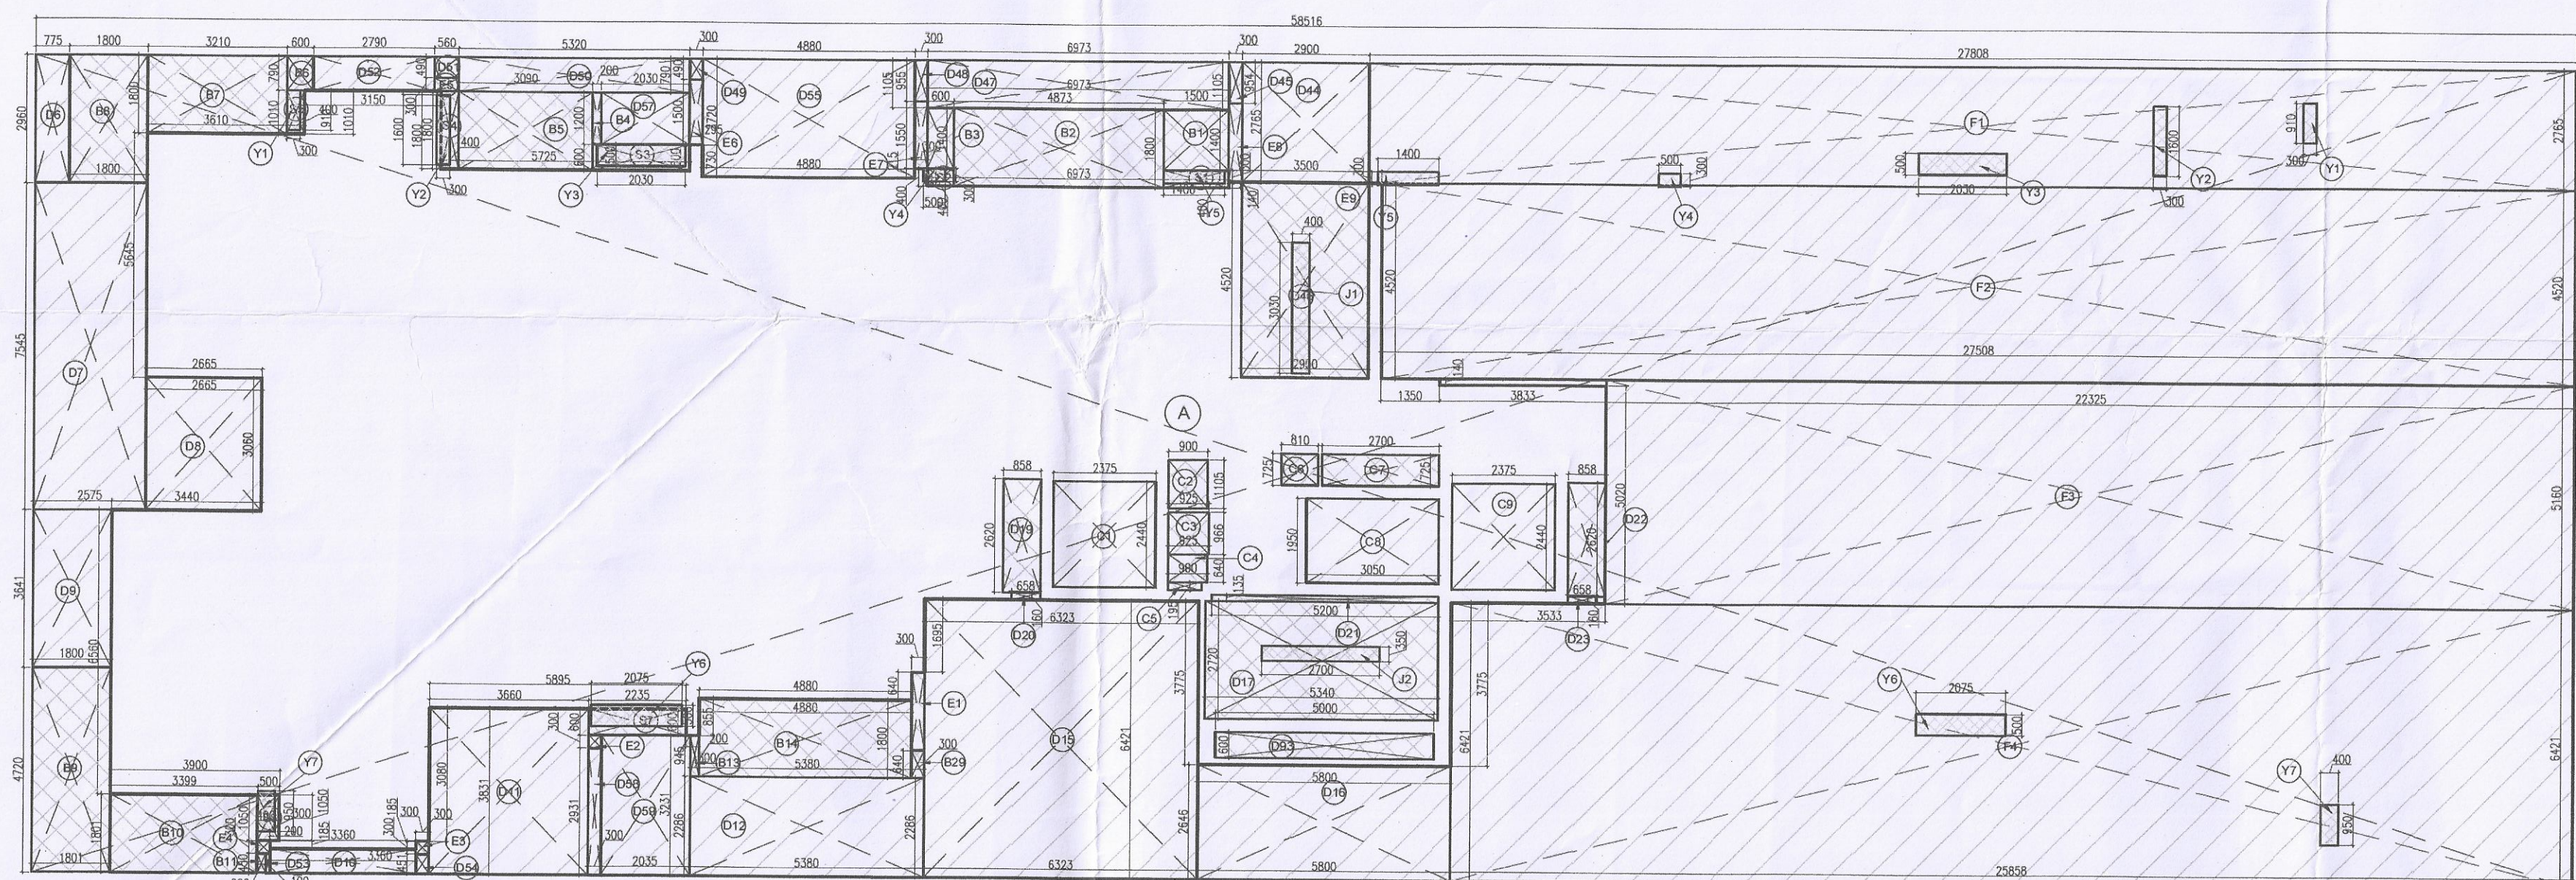

AREA DIAGRAM
TOWER-C1
FIRST FLOOR PLAN
TOWER FIRST FLOOR

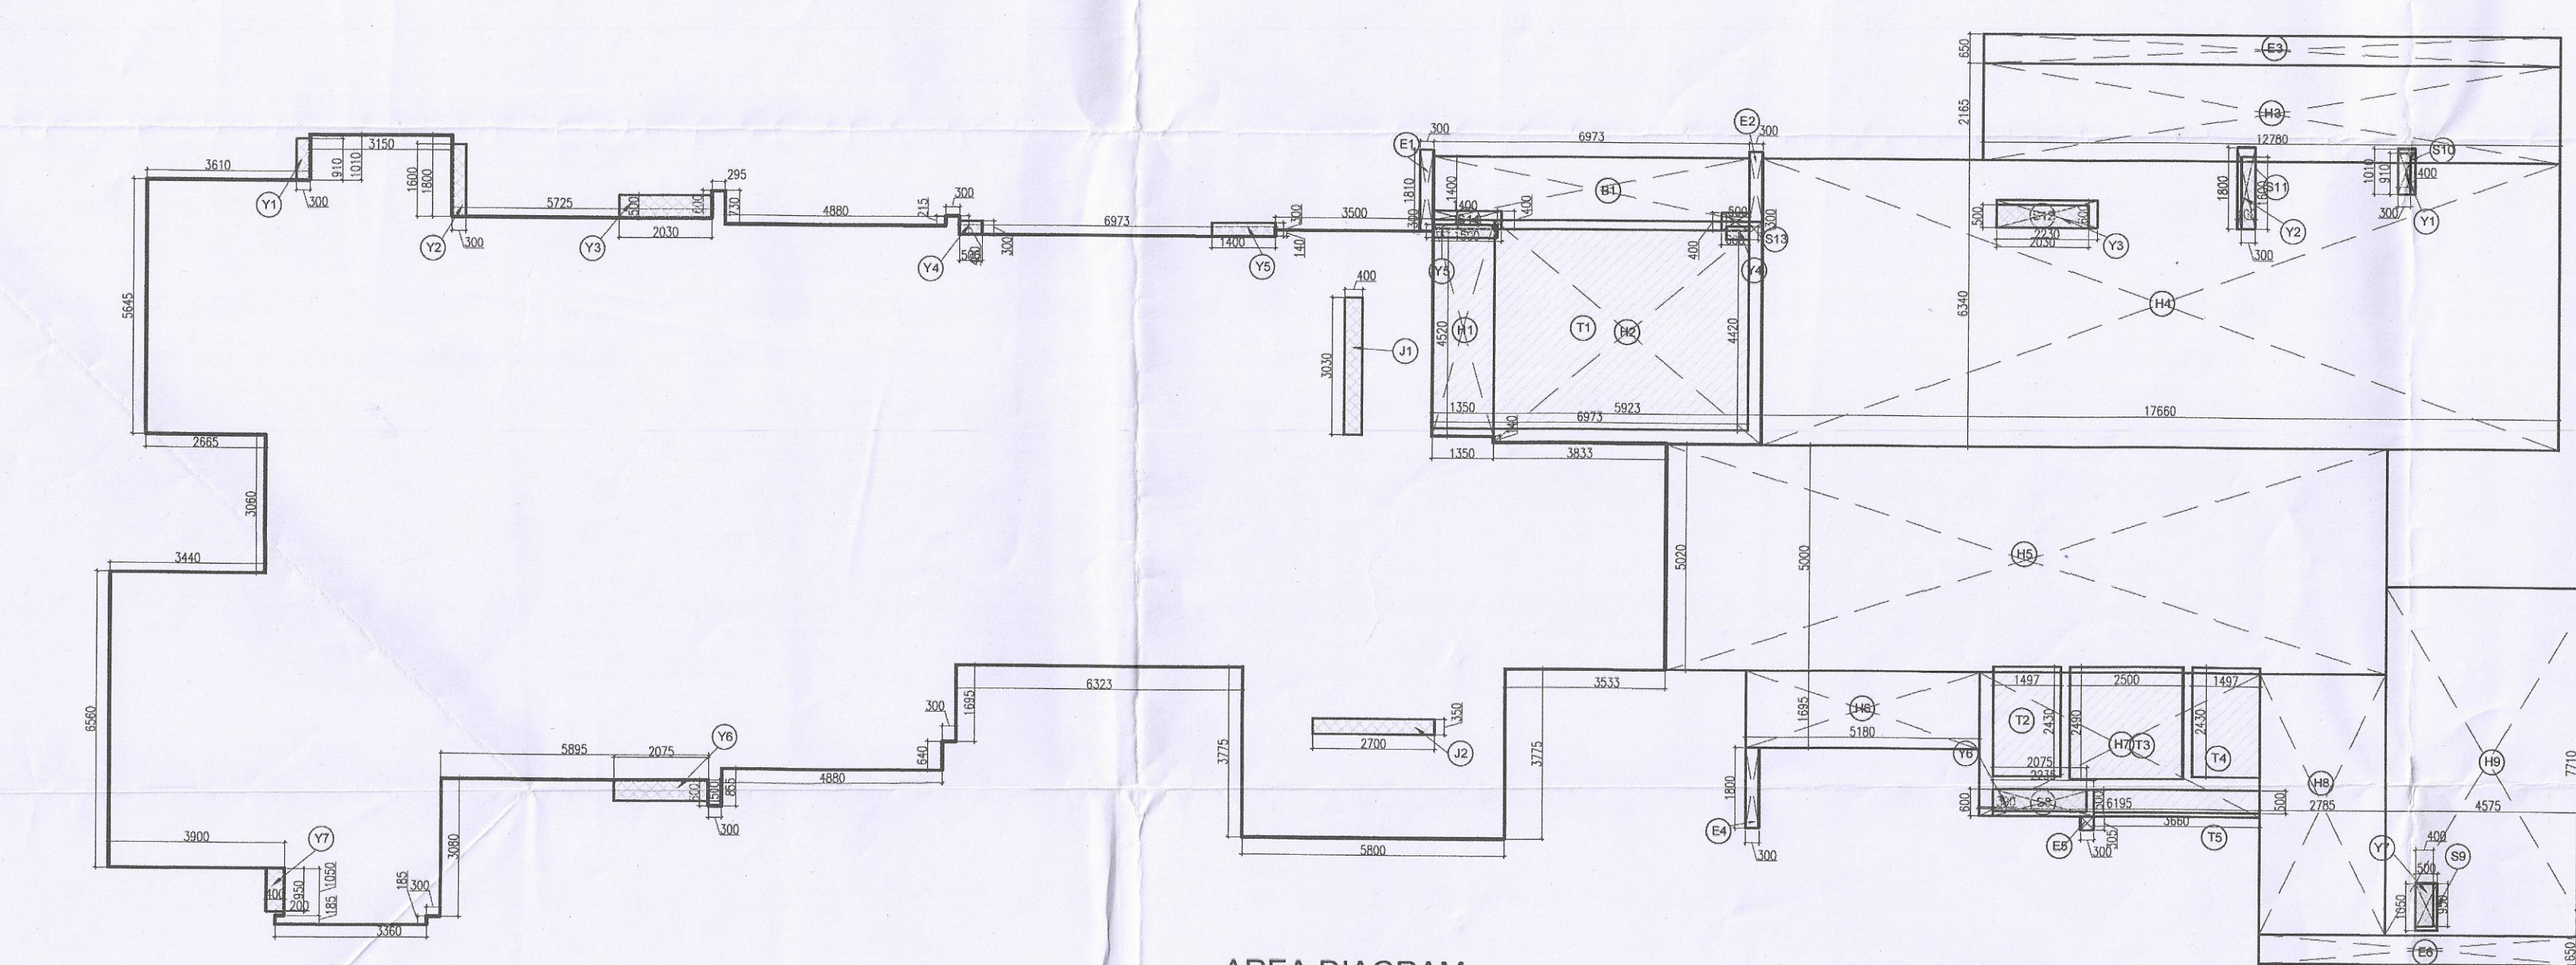


AREA DIAGRAM
TOWER-C1
FIRST FLOOR PLAN
COMMUNITY 04

- PLUMBING LEGEND**
- ① 100 mm Ø SOIL & VENT PIPE
 - ② 100 mm Ø WASTE & VENT PIPE
 - ③ 75 mm Ø ANTI-SYPHONAGE PIPE
 - ④ 150 mm Ø RAIN WATER PIPE DNTAKE
 - ⑤ DOMESTIC WATER SUPPLY RISER
 - ⑥ FISHING WATER SUPPLY RISER
 - ⑦ DOMESTIC WATER SUPPLY DNTAKE
 - ⑧ FISHING WATER SUPPLY DNTAKE

WALL LEGEND

100mm Ø SOIL & VENT PIPE	100mm Ø WASTE & VENT PIPE
75mm Ø ANTI-SYPHONAGE PIPE	150mm Ø RAIN WATER PIPE DNTAKE
DOMESTIC WATER SUPPLY RISER	FISHING WATER SUPPLY RISER
DOMESTIC WATER SUPPLY DNTAKE	FISHING WATER SUPPLY DNTAKE

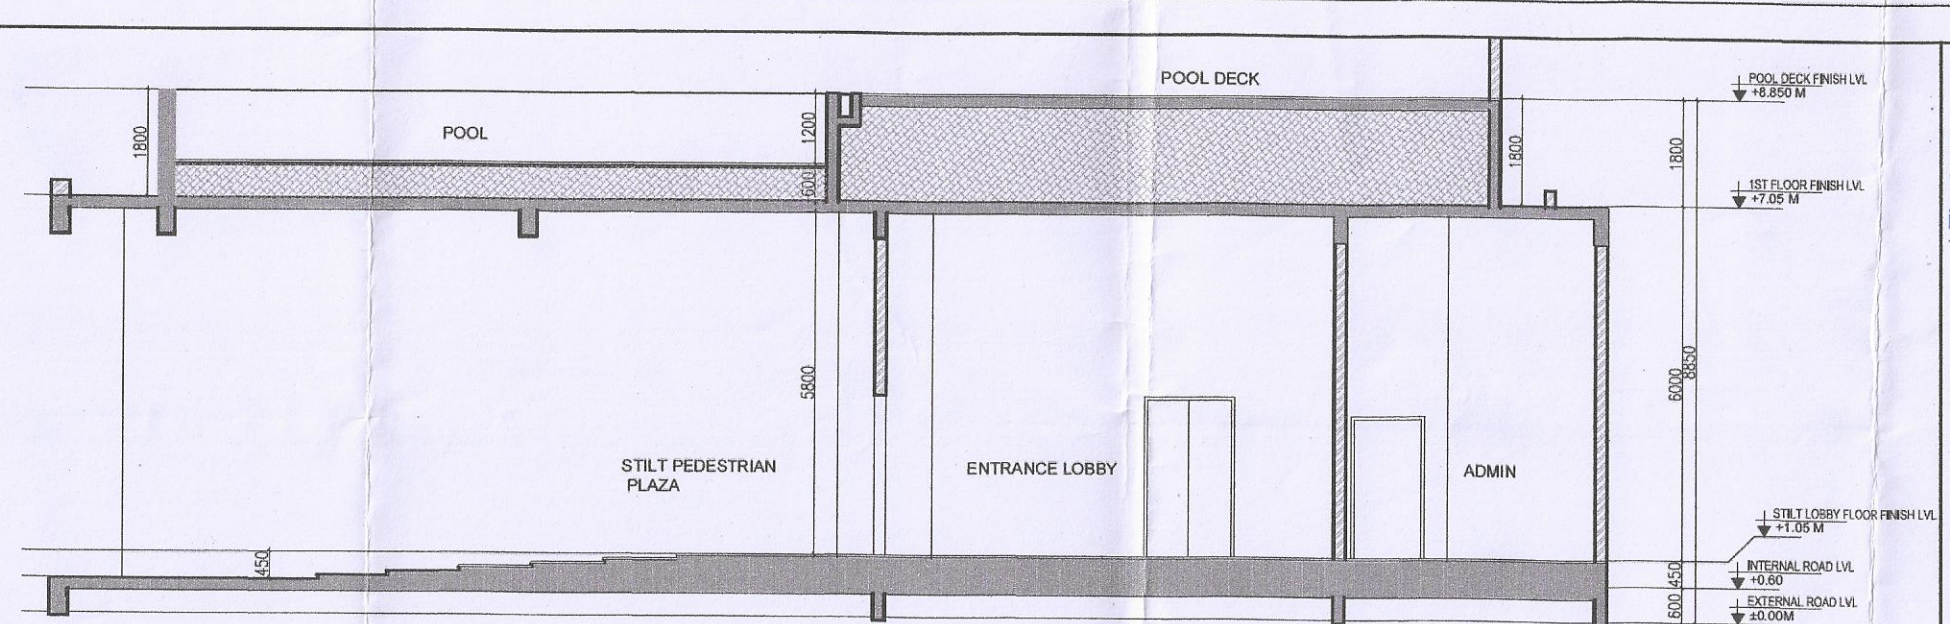

TOWER-C1

INCLUDED UNITS	NOS AT TYPICAL FLOOR LEVEL (LVL)
TOWER-C1 (P1)	2

AREA STATEMENT OF TOWER-C1

TITLE	NO.	SHAPE	LENGTH (L) (IN MM)	WIDTH (W) (IN MM)	AREA (L X W) (IN SQM)
ADDITION	1	REC	58516	18866	1103.963
TOWER-C1 ADDITION (ADD1)					1103.963

TOWER-C1 ADDITION (ADD1)					1103.963
DEDUCTION					
C1	1	REC	2375	2440	5.795
C8	1	REC	1950	3050	5.948