


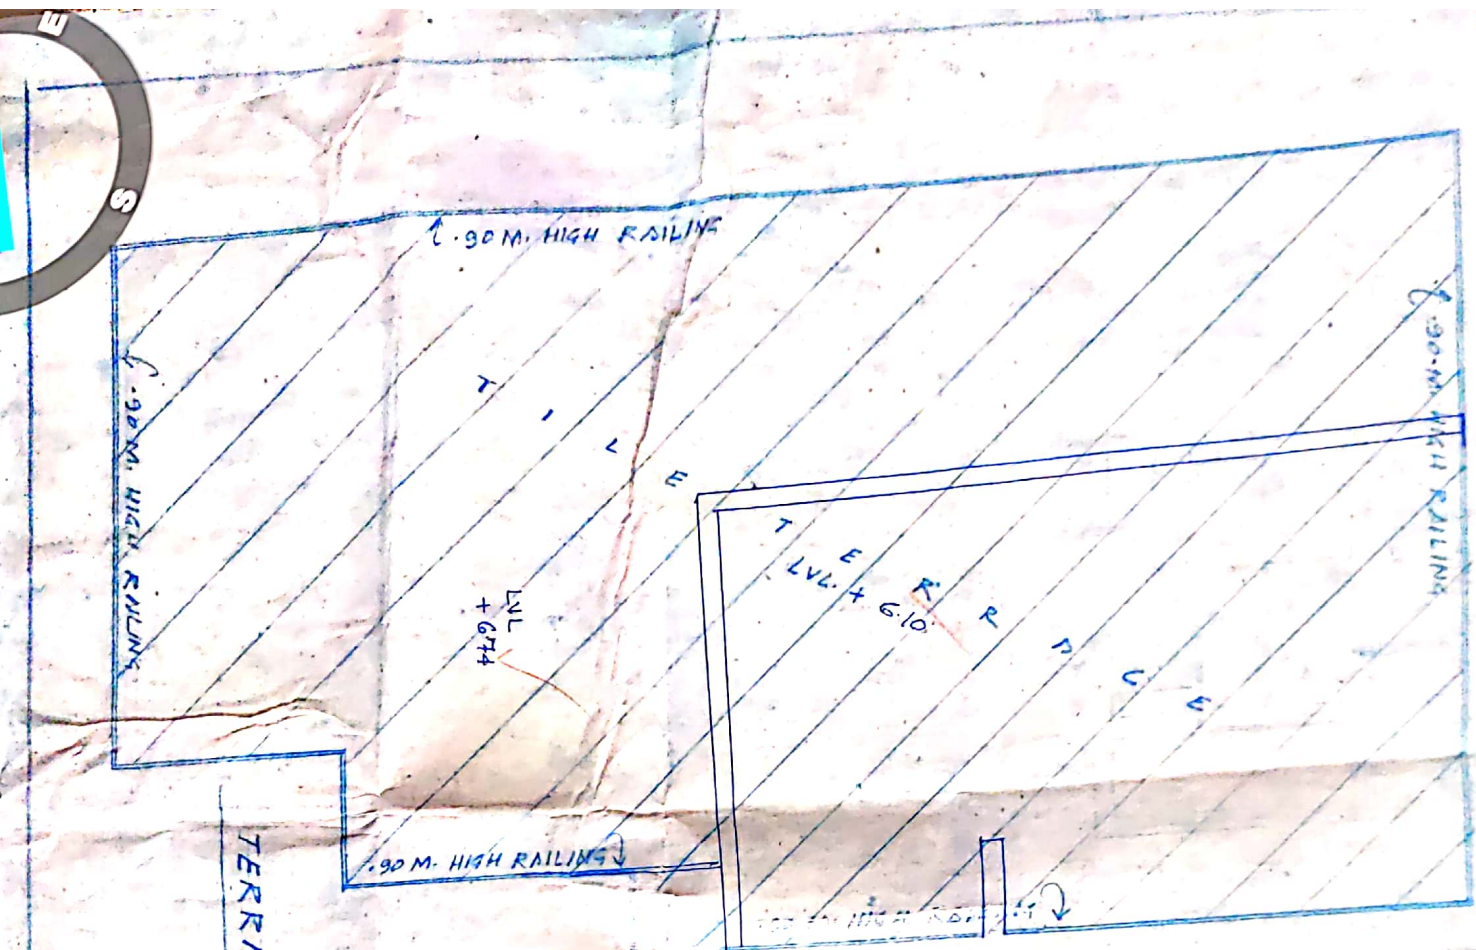

TERACE PLAN

PROPOSED BUILDING PLAN ON PLOT NO. P/144, SECTOR-II, AT FARIDABAD. FOR - SH. DEEPAK KISHOR AGARWAL S/O DR. YOGENDRA KUMAR AGARWAL	
SCALE = 1:50 DATED 010602	CHD. BY N.K. DEN BY J.S. MIR
OWNERS SIGN. <i>[Signature]</i>	ARCHITECT'S SIGN. <i>[Signature]</i>
ARCHITECTS, INTERIOR DESIGNERS & VALUERS 45/1, B-8 RAMB PALACE 1ST FLOOR F-50. PH. 0801019.	CONSULTANTS ARCHITECT MUNISH GUPTA

09 October 2016


68

Sector

Faridabad Division


Haryana

Altitude: 174.3

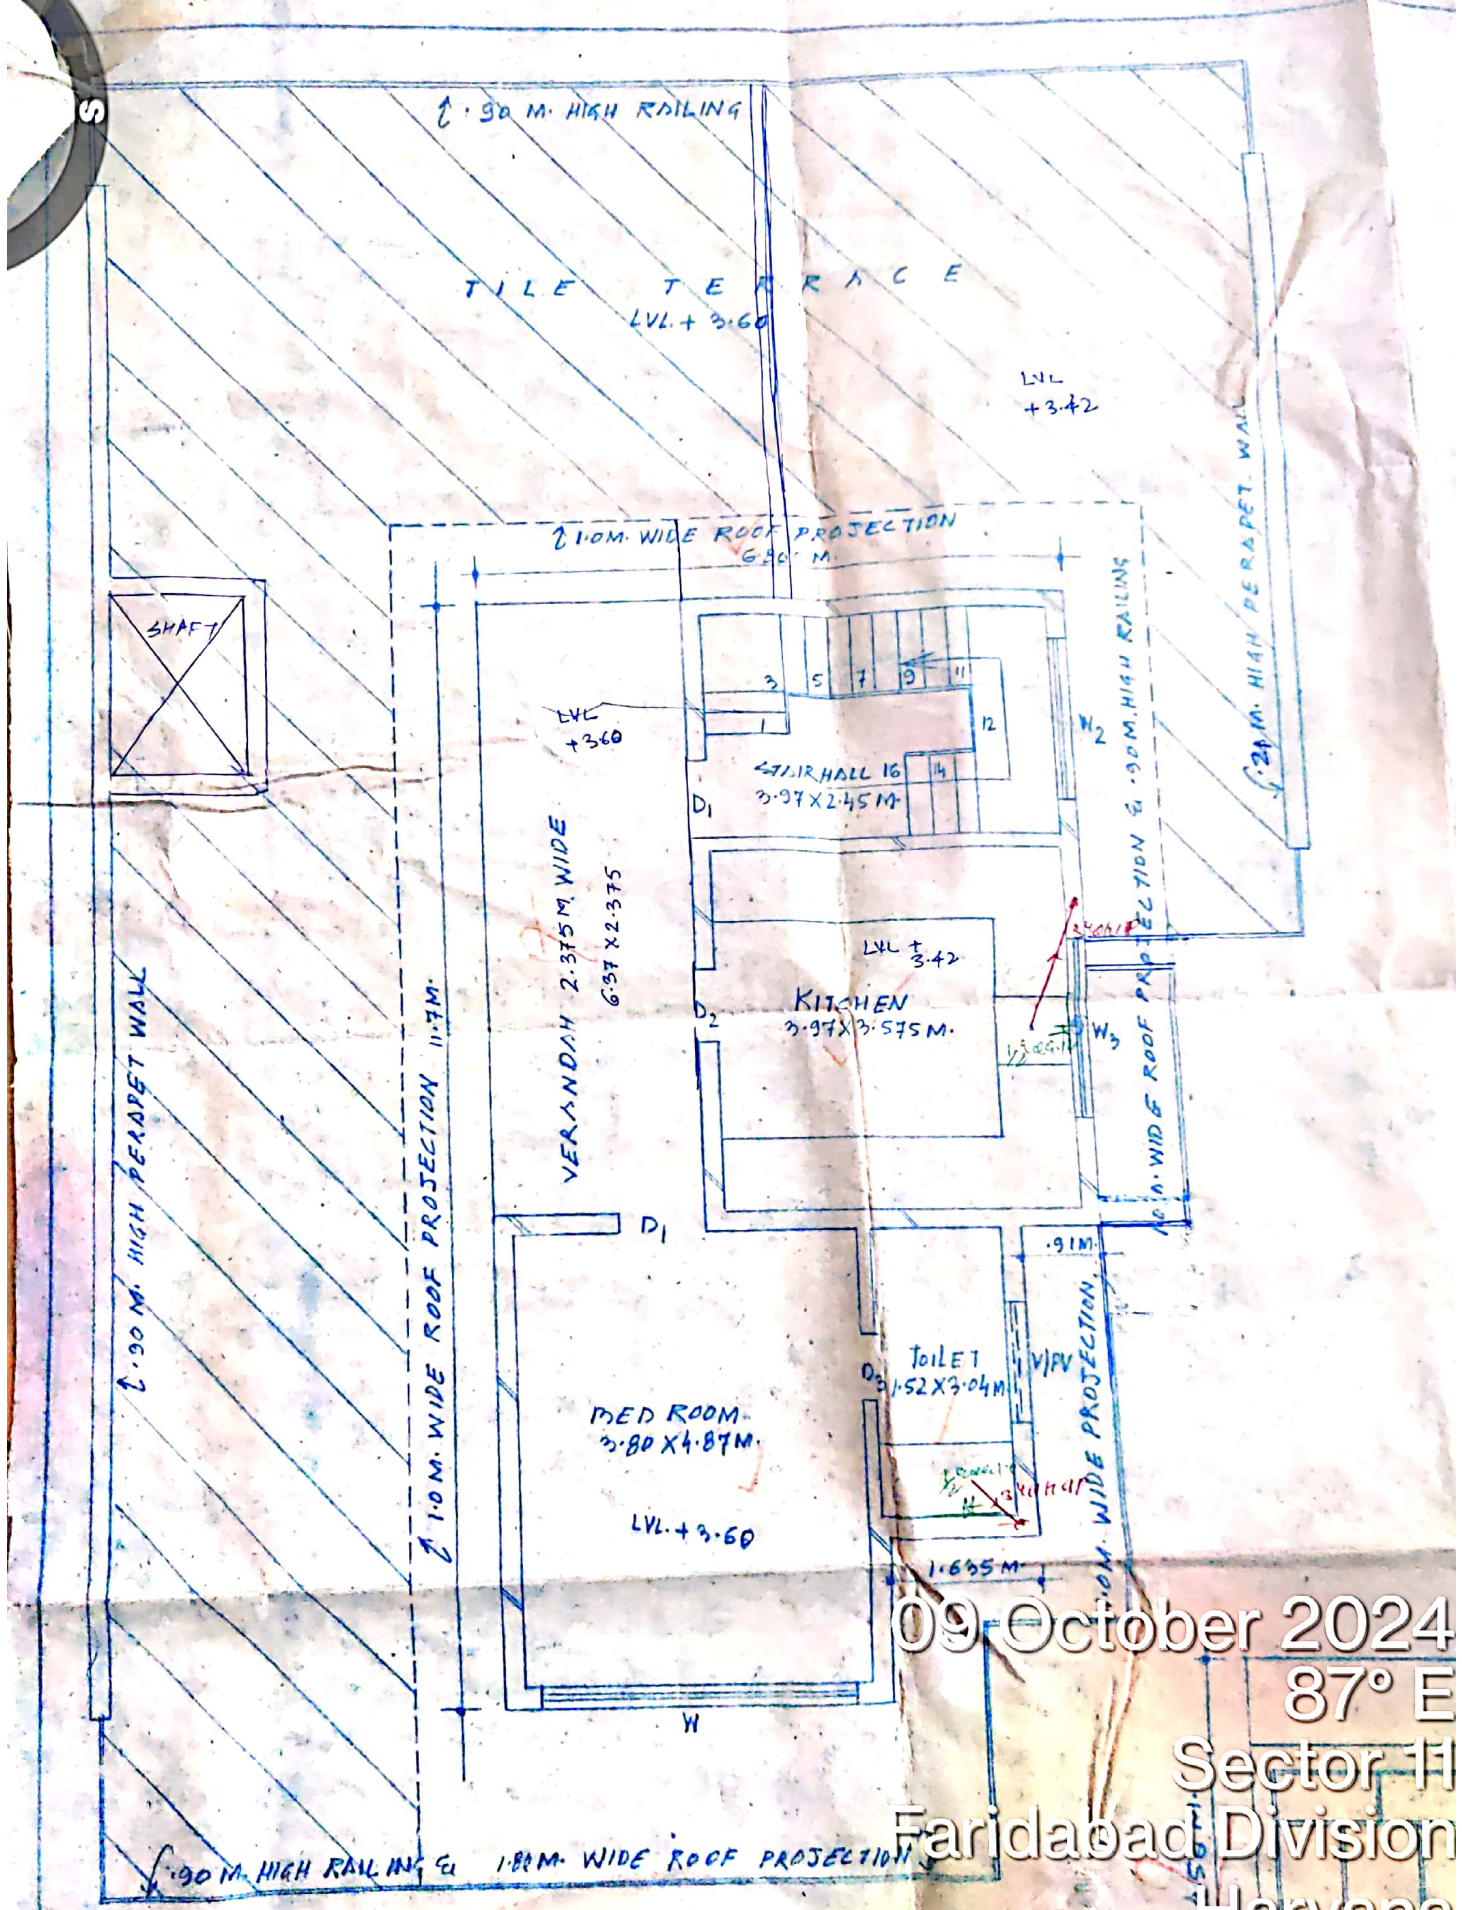


FIRST FLOOR PLAN

09 October 2024
 87° E
 Sector 11
 Faridabad Division
 Haryana
 Altitude: 173.5m
 Speed: 0.0 km/h
 Index number: 157

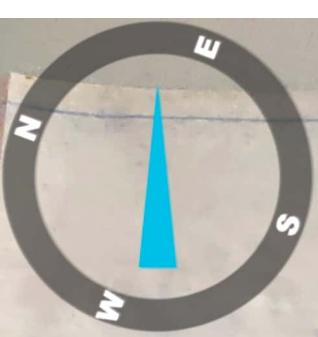

Sanctioned on 10.10.2022
Order No. 573/10.10.2022
Vide Memo No. 427-03
ASMIT ARCHITECT
MUNICIPAL CORPORATION
FARIDABAD

Joint Commissioner
Municipal Corporation Faridabad
BALASOAM ZONE

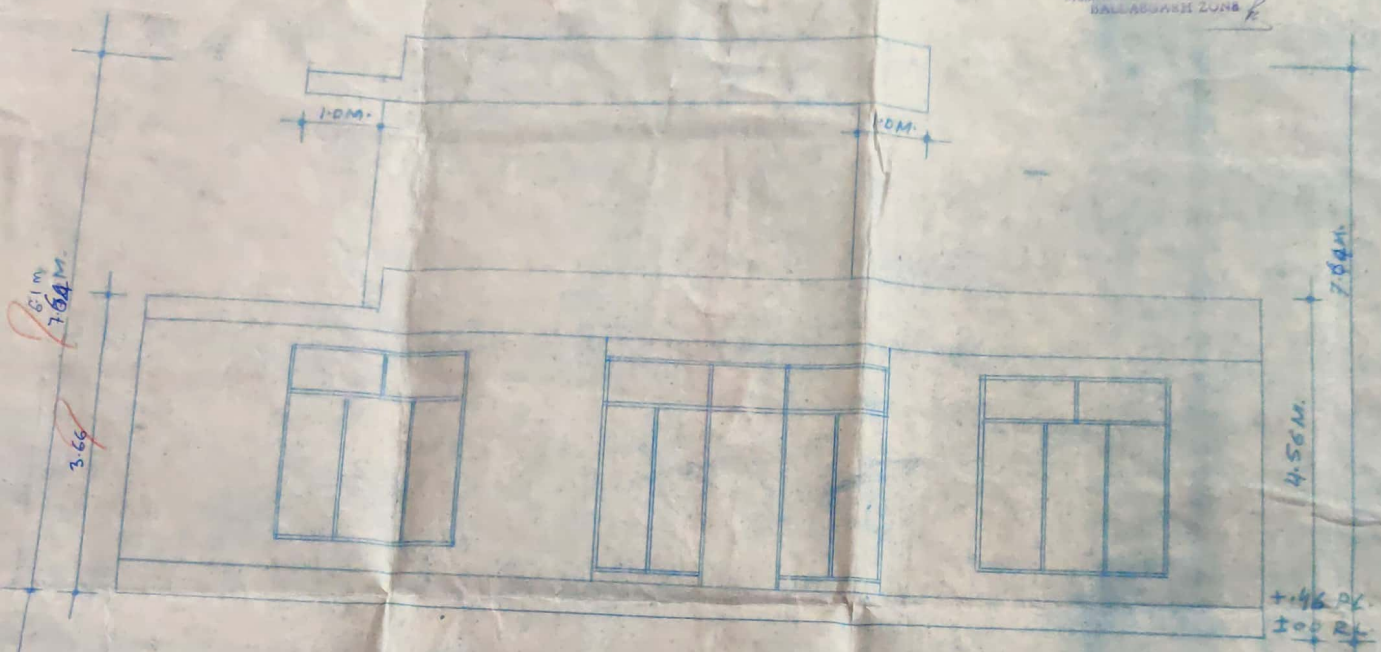

REAR ELEVATION



PROPOSED BUILDING PLAN ON PLOT
NO. M-1/4-A SECTOR-11 AT FARIDABAD.
FOR:- SH. DEEPAK KISHOR AGARWAL
1/4 DR. YOGENDER KUMAR AGARWAL

SCALE=1:150
DATED 01.06.22

OWNER'S

ARCHRITI
CONSULTANTS

ARCHITECTS, INT

OFFICE: M-8 RA

09 October 2024
70° E
Sector 11
Faridabad Division
Haryana
Altitude: 169.2m
Speed: 0.0km/h
Index number: 156

10-7-02

REAR PLO

Sanction on

Order by J. 3) M.C.F

10-7-02

573

Dt

One Year

Vide Memo No.

Valid for

9-7-03

Up to

REAR PLO WALL

09 October 2024
94° E
Sector 11
Faridabad Division
Haryana
Altitude:177.5m
Speed:0.0km/h



D.D. = 5200/-



Sanjay Kumar
ARCHITECT
MUNICIPALITY
FARIDABAD

HV
Joint Commissioner
Municipal Corporation Faridabad
BALLABGARH ZONE

AREA CHART *OR 45'-0"*

TOTAL PLANT AREA = $13.715 \times 30.48 = 418.0$
CVD. AREA AT G.F. = 212.22 SQ
CVD. AREA AT F.F. = 191.31 SQ
PROP. AREA AT G.FLOOR
= $15.17.48 - (A+B+C)$
= $2.52 \times 3.805 + 3.43 \times 3.2$
= $9.59 + 11.216 + 9.2687$

09 October 2024
84°E
Sector 11
Faridabad Division
Haryana
Altitude: 173.4m
Speed: 0.0km/h
Index number: 154

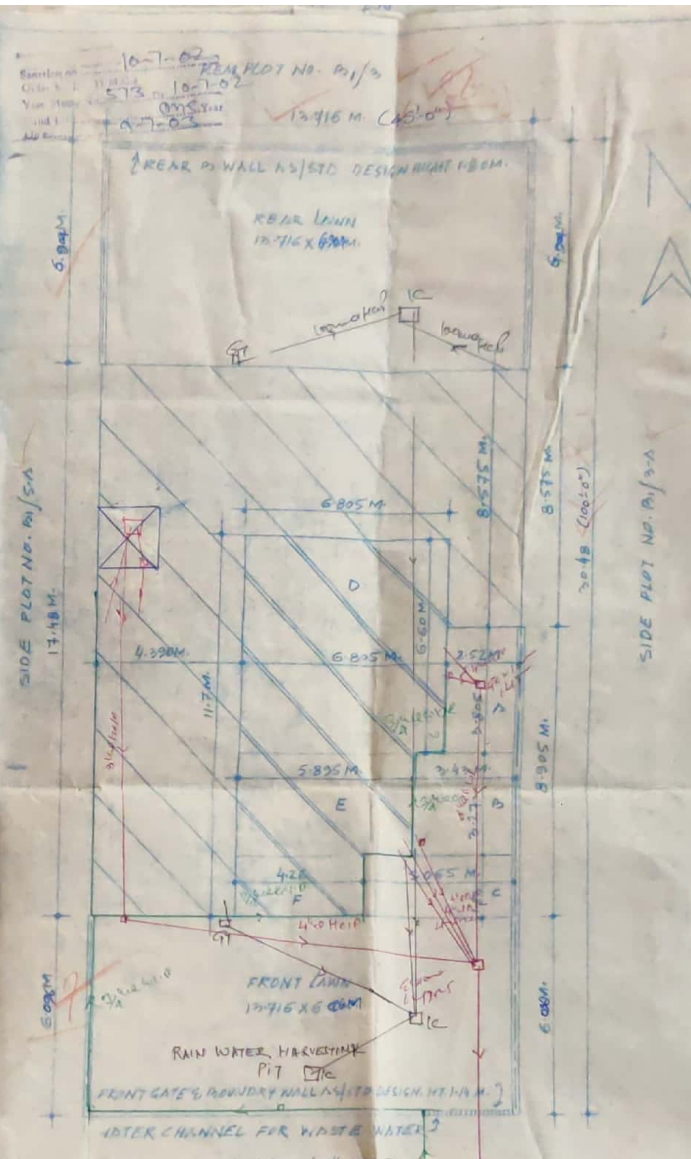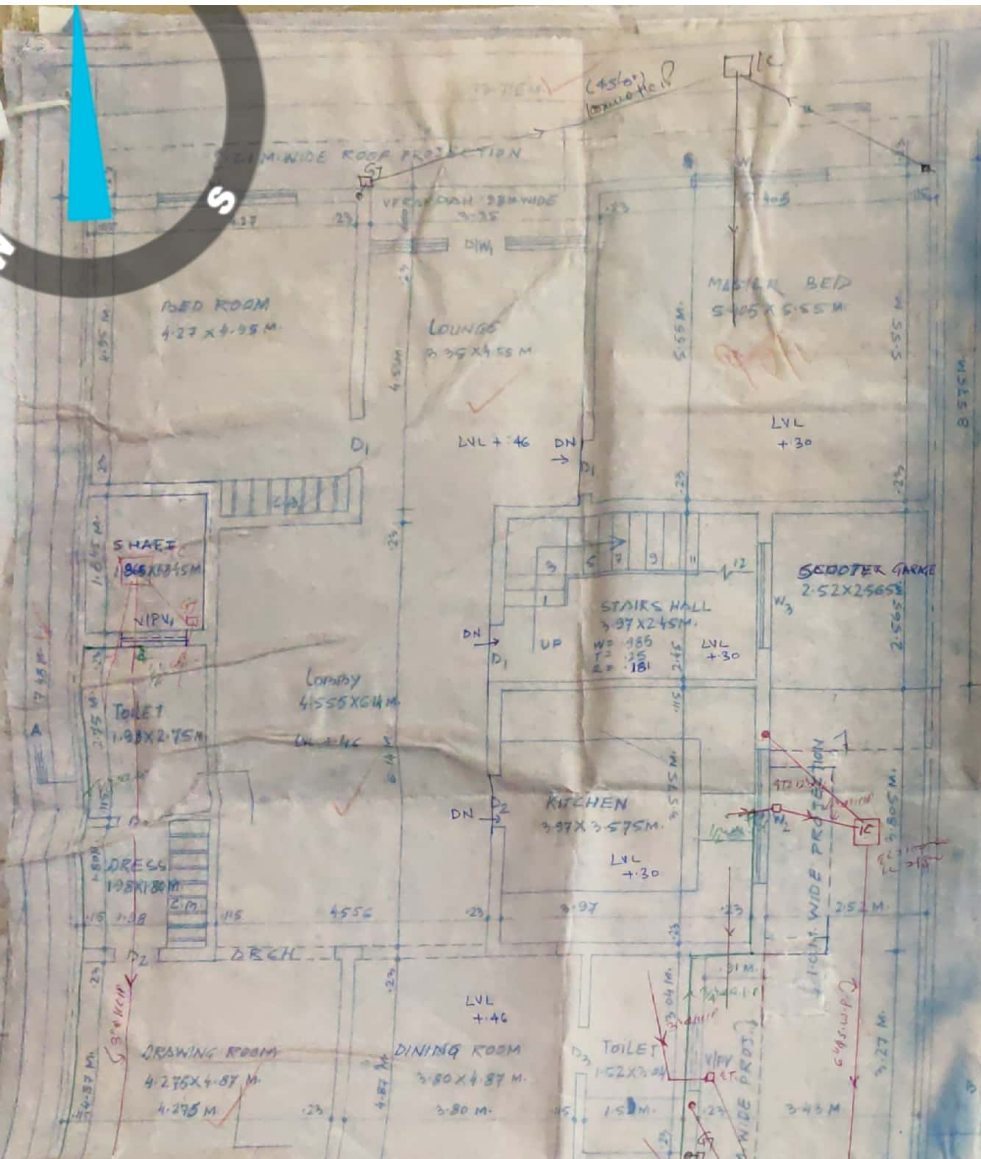

AREA CHART

TOTAL PLOT AREA = 12.915 X 30.48 = 418.03 SQ.M.
 PERM. COVD. AREA AT G.F. = 212.22 SQ.M.
 PERM. COVD. AREA AT F.F. = 131.31 SQ.M.
 TOTAL PROP. COVD. AREA AT G.FLOOR
 = 13.715 X 12.48 - (A+B+C)
 = 233.74 - [2.52 X 3.805 + 3.45 X 3.27 + 5.065 X 1.86]
 = 233.74 - [9.59 + 11.216 + 9.428]
 = 233.74 - 30.274 = 203.47 SQFT.

TOTAL PROP. COVD. AREA AT FLOOR = (D+E+F)
 = (6.805 X 6.805 + 5.895 X 3.27 + 4.26 X 1.805)
 = 44.913 + 19.276 + 7.735 = 71.99 SQ.M.

TOTAL PROP. COVD. AREA AT G.FLOOR + F.FLOOR
 = 203.47 + 71.99 = 281.660 SQ.MTAS.
 OR 336.85 SQ.YDS.

JOINERY CHART

DOOR	SIZE
D1	1.10 X 2.60
D2	1.00 X 2.10
D3	1.30 X 2.10
D4	1.75 X 2.10
WINDOW	3.45 X 2.52
W1	3.00 X 2.52
W2	2.30 X 1.67
W3	1.52 X 2.45
DW	4.275 X 2.60
DW1	3.35 X 2.60
NIPV	1.21 X 1.30

09 October 2020
 55°



Sanction on 10-7-02
Order b. J. 3) M.C. 8
Vide Memo No. 573 Dt. 10-7-02
Valid for one Year
Up to 2-7-03 ✓ 13.716 M. C


↑ REAR B-WALL AS/STD DESI

REAR LAWN
13.716 X 6.805 M.

SIDE PLOT NO. B1/S.A

17.48 M.

6.09 M.

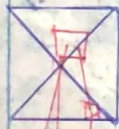

4.390 M.

11.7 M.

6.805 M.

6.805

5.895 M.

4.28

3/4

F

4'0" H.E.I.P

FRONT LAWN
13.716 X 6.09 M.


RAIN WATER HARVESTING
PIT ☒

FRONT GATE & BOUNDARY WALL AS/STD

INTER CHANNEL FOR WASTE

ROAD 30'-0" W



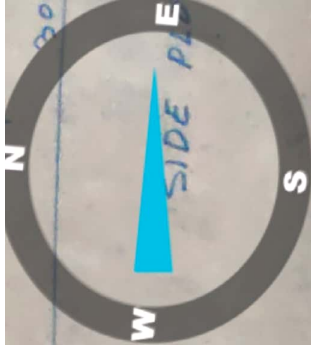

JOINERY CHART

DOOR	1.10 X 2.60
D1	1.00 X 2.10
D2	1.90 X 2.10
D3	1.75 X 2.10
	3.45 X 2.52
WINDOW	
W1	3.00 X 2.52
W2	2.30 X 1.67
W3	1.52 X 2.45
D/W	4.275 X 2.60
D/W1	3.35 X 2.60
V/PV	1.21 X 1.90

PROPOSED BUILDING PLAN ON PLOT NO.
B-1/4-A SECTOR-II AT FARIDABAD.
FOR:- Sh. Deepak Kishore Agarwal
S/o Dr. Yogendra Kumar Agarwal.

SCALE 1:50
DATED 1.06.02

CHD. MY NK.
DRN. MY JAGDIR

OWNER'S SIGN.



ARCHITECT
CONSULTANTS

ARCHITECTS, INTERIOR DESIGNERS & PLANNERS
P-88 RAMA PALACE 1ST FLOOR FARIDABAD
PH.

09 October 20
85°

Sector
Faridabad Division

Haryana

Altitude: 166.1

Speed: 0.0 km/h

Index number: 15





P.D. = 5600/-

Sanhita
ARCHITECT

MU

FARIDABAD

Joint Commissioner
Municipal Corporation Faridabad
BALLABGARH ZONE

AREA CHART

OR $45^{\circ}0' \times 100.0' = 4500 \text{ SQ FT}$
OR 500 YDS

TOTAL PLOT AREA = $13.715 \times 30.48 = 418.03 \text{ SQ M.}$

PERM. COVD. AREA AT G.F. = 212.22 SQ M.

PERM. COVD. AREA AT F.F. = 191.31 SQ M.

TOTAL PROP. COVD. AREA AT G.FLOOR

$$= 13.715 \times 17.48 - (A+B+C)$$

$$= 239.74 - [2.52 \times 3.805 + 3.43 \times 3.27 + 5.065 \times 1.83]$$

$$= 239.74 - [9.59 + 11.216 + 9.268]$$

$$= 239.74 - 30.074 = 209.67 \text{ SQ FT.}$$

TOTAL PROP. COVD. AREA AT F.FLOOR = $[D+E+F]$

$$= [6.805 \times 6.60 + 5.895 \times 3.27 + 4.26 \times 1.83]$$

$$= 44.913 + 19.276 + 7.795 = 71.99 \text{ SQ M.}$$

TOTAL PROP. COVD. AREA AT G.FLOOR + F.FLOOR

$$= 209.67 + 71.99 = 281.66 \text{ SQ MTRS.}$$

OR 336.85 SQ YDS.

09 October 2024

77° E

Sector 11

Faridabad Division

Haryana

Altitude: 162.1m

Speed: 0.0 km/h

Index number: 149

JOINERY CHART

DOOR

1.10 X 2.60

D1

1.00 X 2.10

