



REVISED & ADDITION FAC  
PLAN FOR M/S.WAVE BEV  
LIMITED, AT VILL. & P.O.  
STONE, JALANDHAR AMR.  
NEAR JANDIALA GURU, TI  
AMRITSAR. (PB). 143115

SCALE

1"=10'

NOTE

1. D - DOOR
2. W - WINDOW
3. V - VENTILATOR
4. RS - ROILLING SHUTTER

USE APPLICANT

ALL DIMENSION IN FEET

DETAIL OF PLOT AREA:-

TOTAL AREA OF PLOT = 299161.00 sq. ft.  
or 27803.066 sq.mtr

DETAIL OF COVD. AREA:-

GROUND FLOOR COVD. AREA = 179603.13 sq.ft.  
FIRST FLOOR COVD. AREA = 38756.17 sq.ft.  
SECOND FLOOR COVD. AREA = 15111.47 sq.ft.


TOTAL COVD. AREA:- = 233470.77 sq.ft.  
or 21698.026 sq.mtr

- 1) FRESH WATER LINE SHOWN
- 2) DOMESTIC WATER SHOWN
- 3) RAIN WATER SHOWN
- 4) EFFLUENT WATER SHOWN
- 5) RECIRCULATION WATER SHOWN
- 6) BOUNDARY WALL SHOWN



ER. SANTOKH

COMPETENT PERSON UNDER FACTORY  
D.O.F. APPROVAL NO. FA/89/06/G-1/33347  
DATED. 28-12-2017.

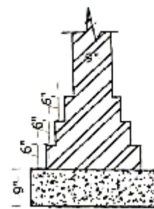

FOUNDATION PLAN OF ALL  
9" WALLS (SCALE 1"= 4')



LOCATION PLAN  
( NOT TO BE SCALE )

FOR OFFICE USE

REVISED & ADDITION FACTORY BUILDING  
PLAN FOR M/S. WAVE BEVERAGES PVT.  
LIMITED, AT VILL. & P.O. NAWAN KOT, 14KM  
STONE, JALANDHAR AMRITSAR G.T. ROAD,  
NEAR JANDIALA GURU, TEH. & DISTT.  
AMRITSAR. (PB). 143115.

USE APPLICANT

SCALE 1"=10'


NOTE

- 1. D - DOOR
- 2. W - WINDOW
- 3. V - VENTILATOR
- 4. RS - ROLLING SHUTTER

ALL DIMENSION IN FEET

CHECKED/OK  
24/7/19  
JOINT DIRECTOR OF FACTORIES  
PUNJAB

ਜੇਕਰ ਚੀਜ਼ / ਪ੍ਰੋਗਰਾਮ  
ਸਹੀ ਤਰੀਕੇ ਨਾਲ  
ਲਾਗੂ ਕੀਤਾ ਜਾਵੇਗਾ  
ਮੰਨਿਆ, ਜੇਕਰ

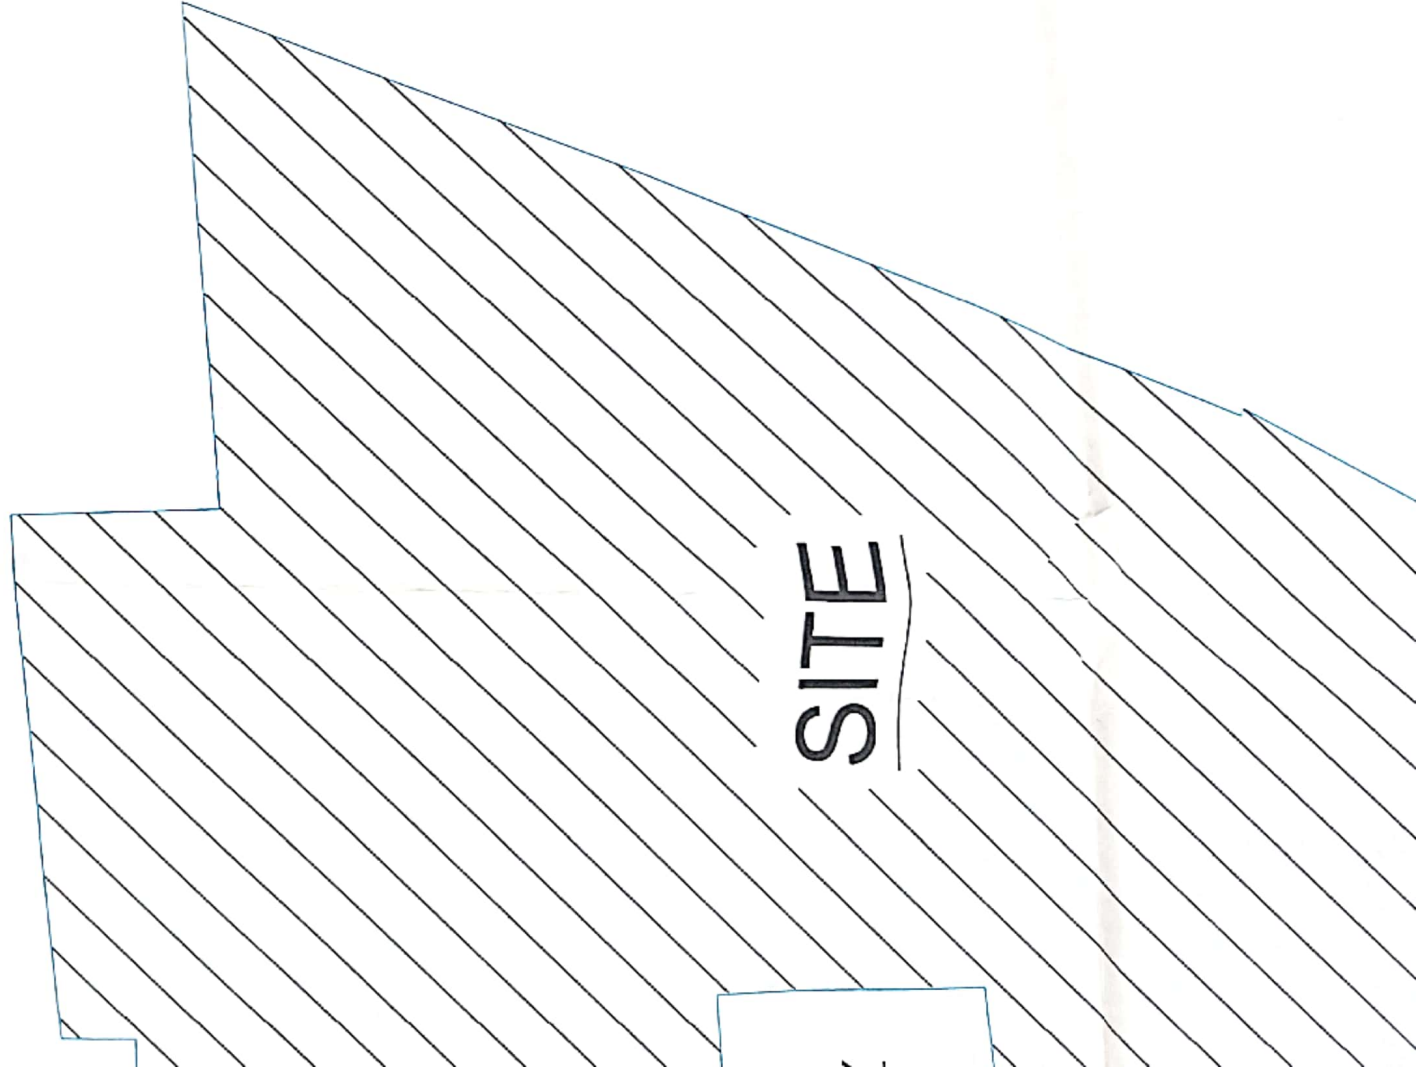



CHECKED/OK

31/7/19  
JOINT DIRECTOR OF FACTORIES  
PUNJAB

ਵਿਕਾਰ ਕੀਤਾ / ਪ੍ਰਵਾਨ

9  
ਵਧੀਕ ਡਾਇਰੈਕਟਰ ਆਫ਼ ਫੈਕਟਰੀ  
ਵਾਸਤੇ ਡਾਇਰੈਕਟਰ ਆਫ਼ ਫੈਕਟਰੀ  
ਪੰਜਾਬ, ਚੰਡੀਗੜ੍ਹ

