




A EXISTING PLAN FOR RESIDENTIAL BUILDING AT MOUZA-PICHLA,
DIST-UTTAR DINAJPUR,J.L NO.-156,PS-KARANDIGHI,
PLOT NO-1, KHATIAN NO- L/R 490

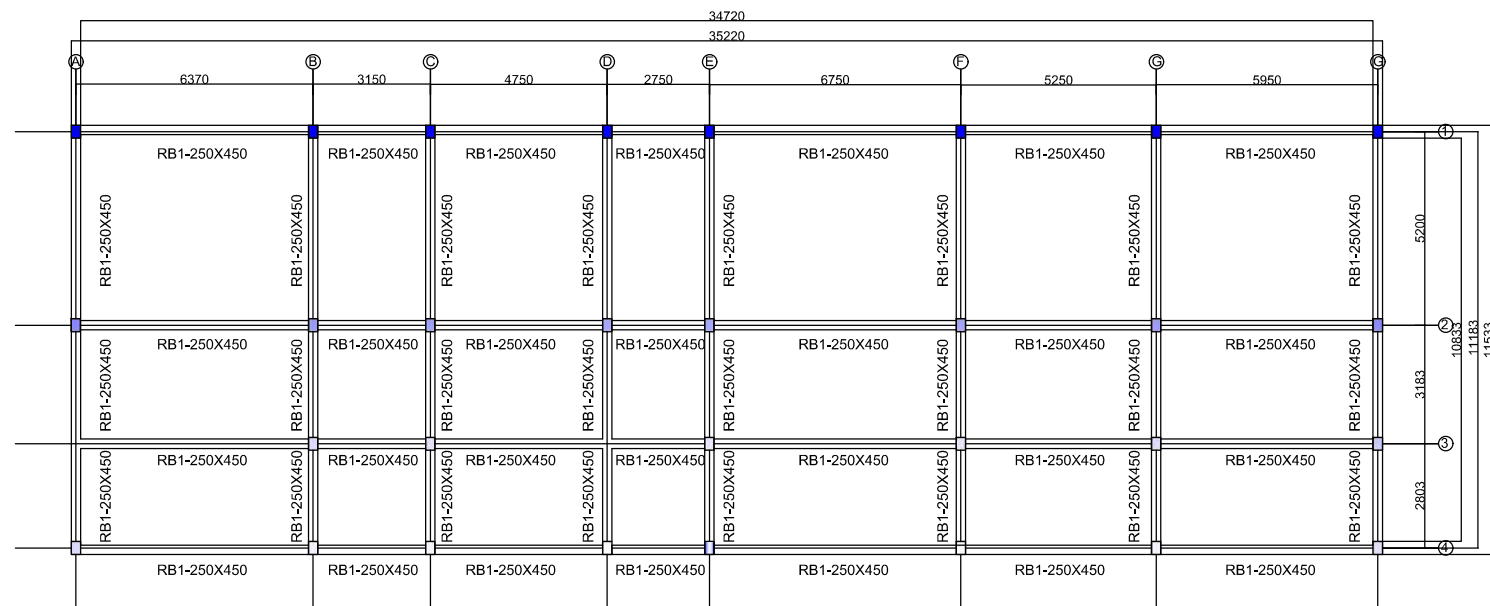


ROOF BEAM G.F & 1ST FLOOR LAYOUT

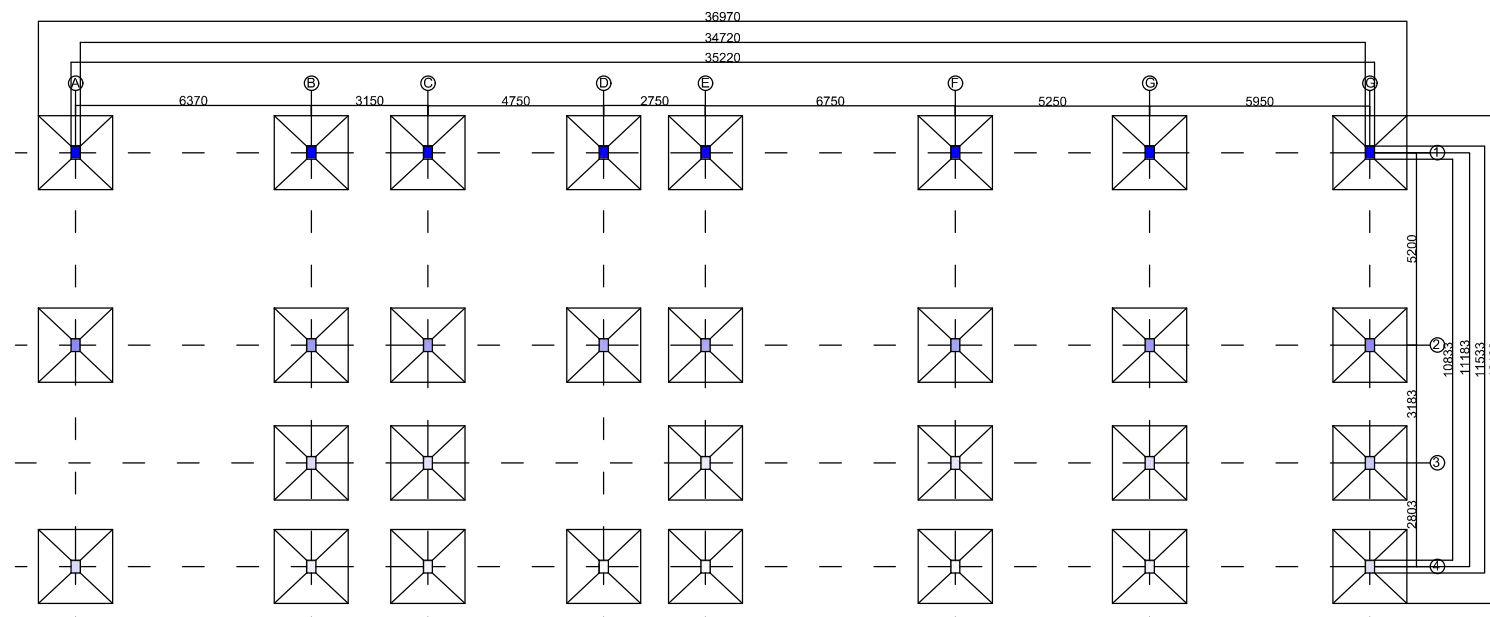


COLUMN & FOOTING

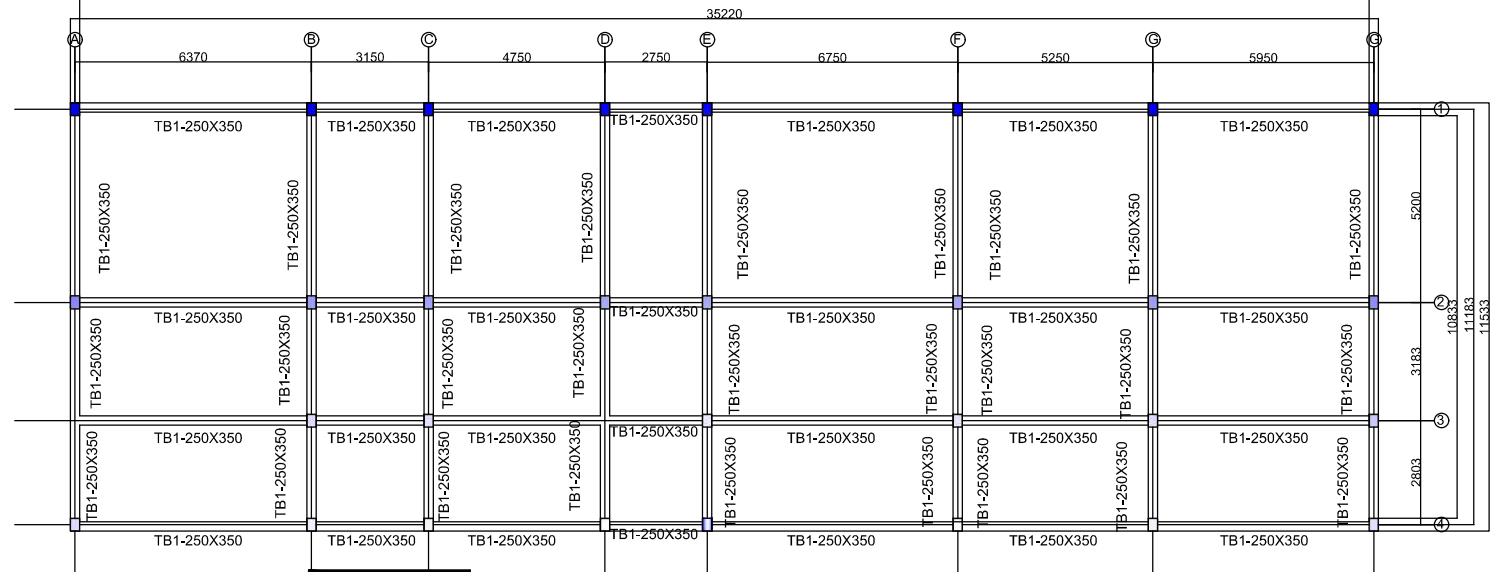

TIE BEAM LAYOUT

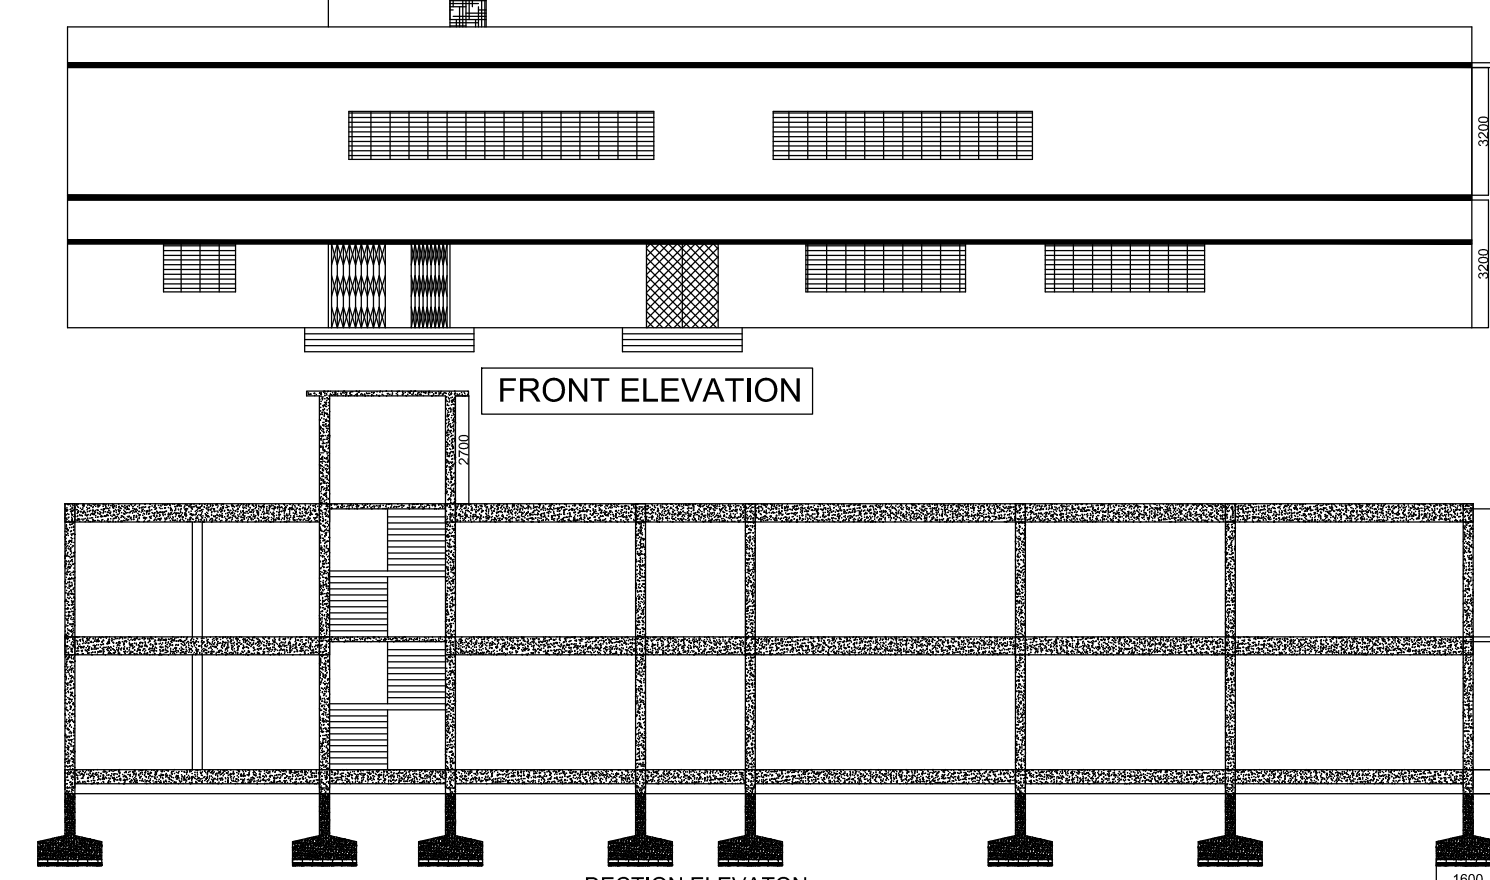


FRONT ELEVATION

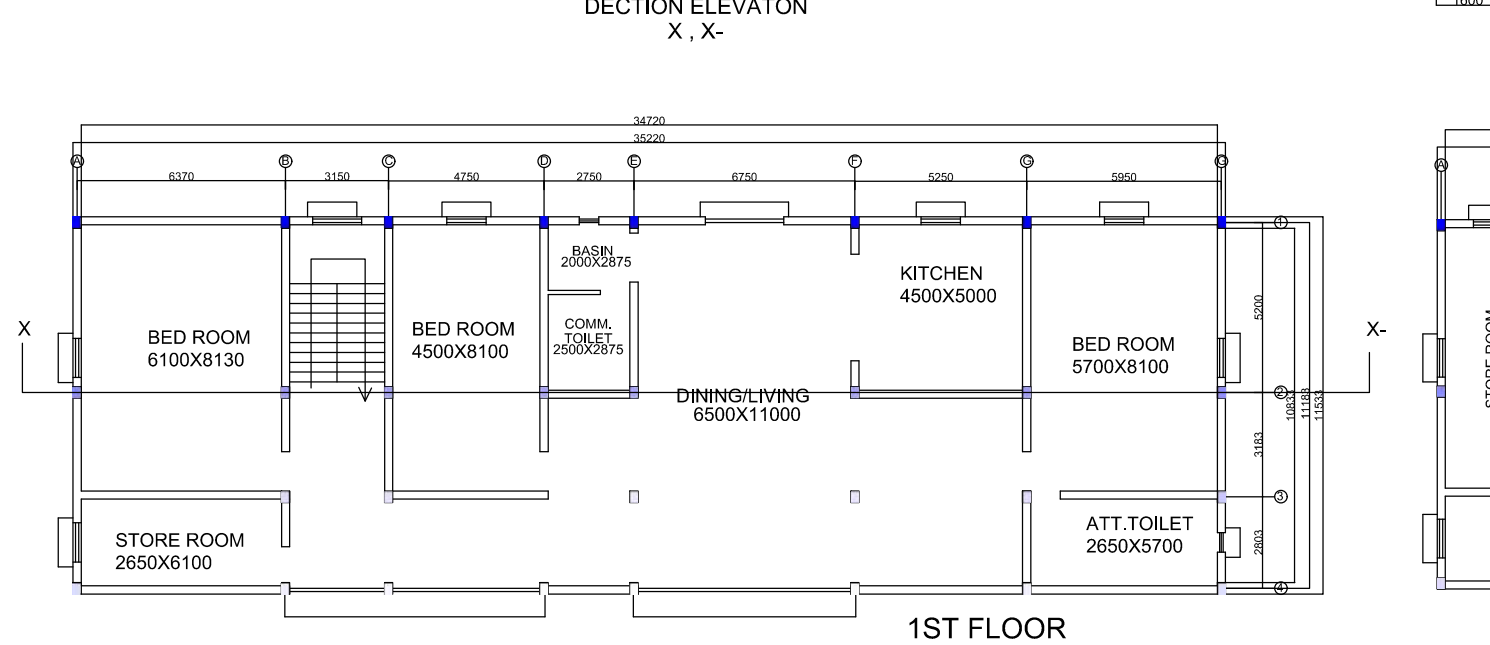


SECTION ELEVATION X-X


1ST FLOOR

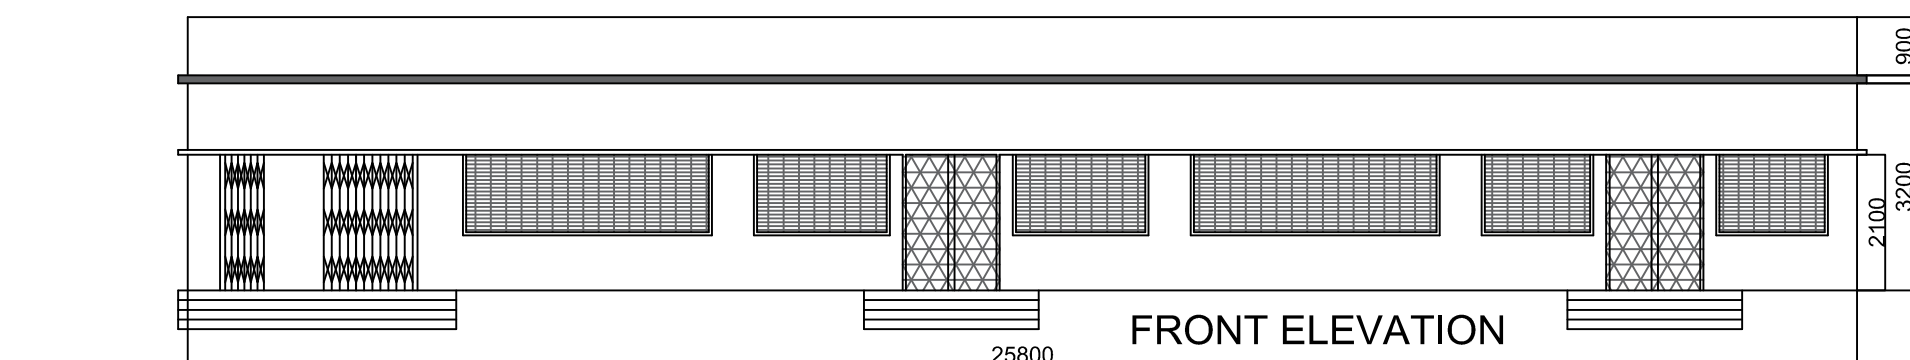


FRONT ELEVATION

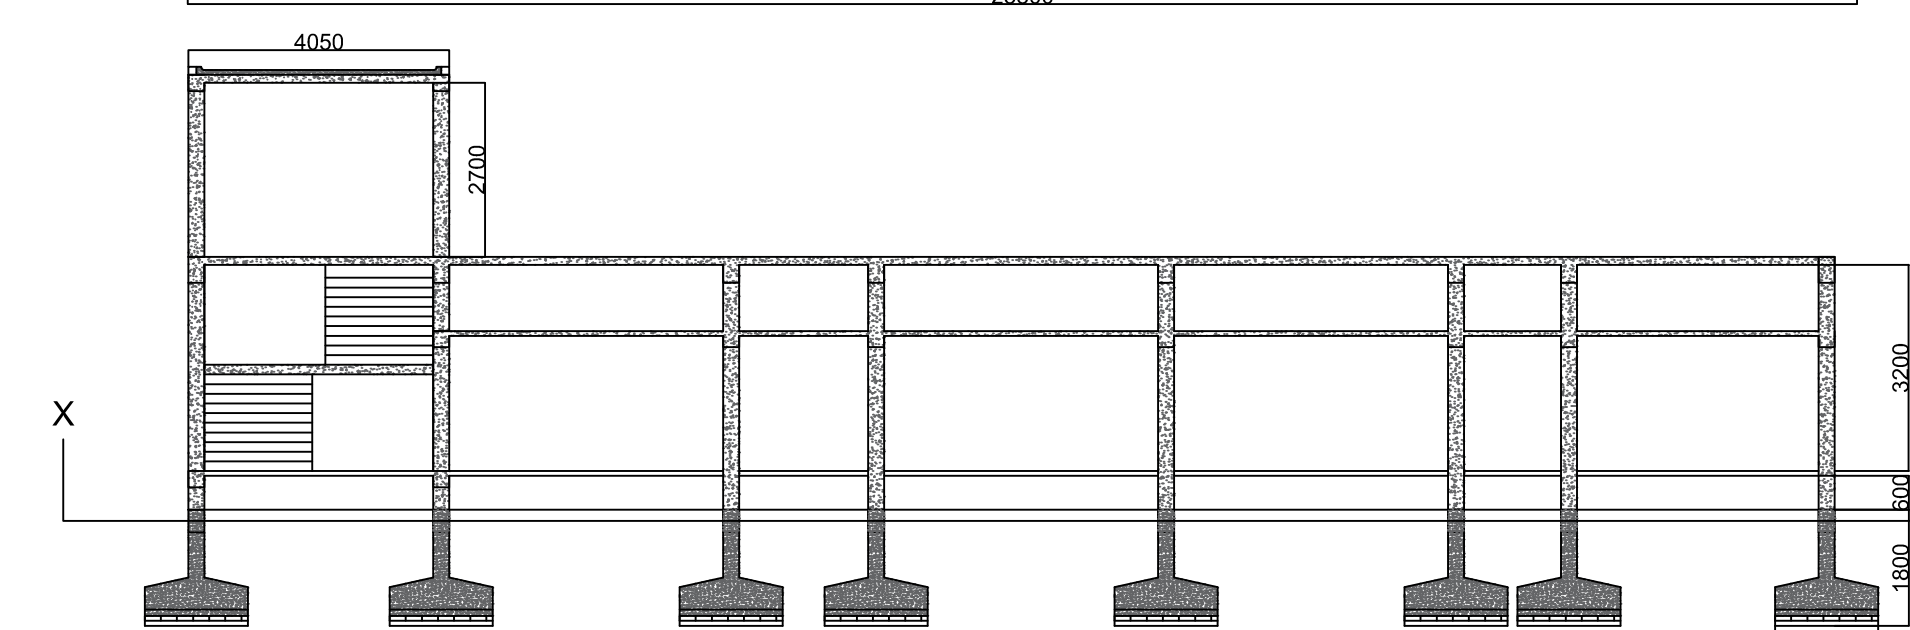


SECTIONAL ELEVATION

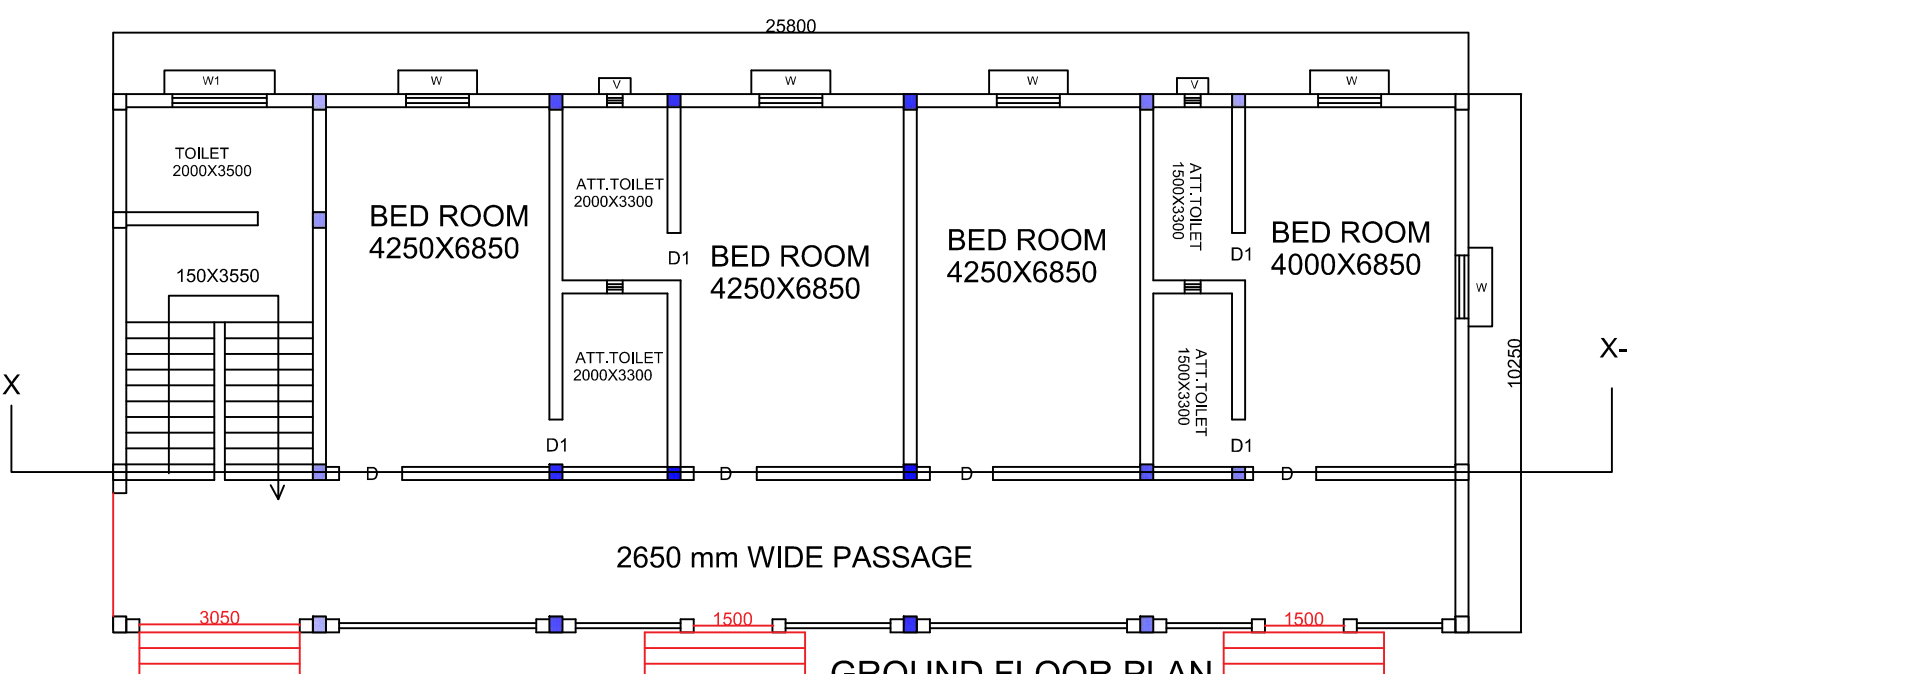


GROUND FLOOR PLAN

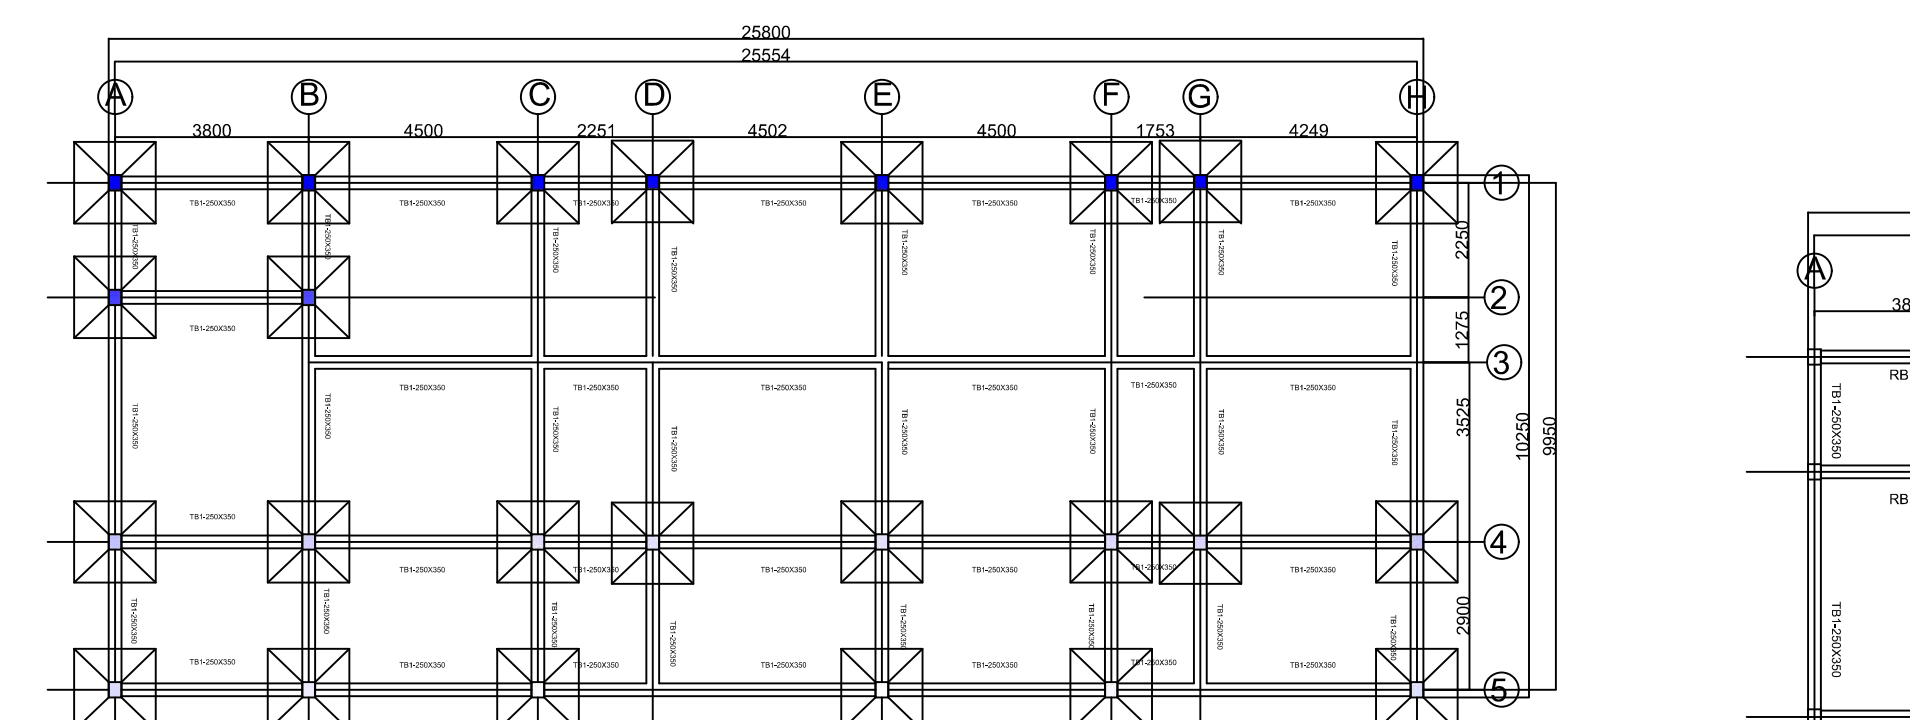


TIE BEAM LAYOUT /FOOTING

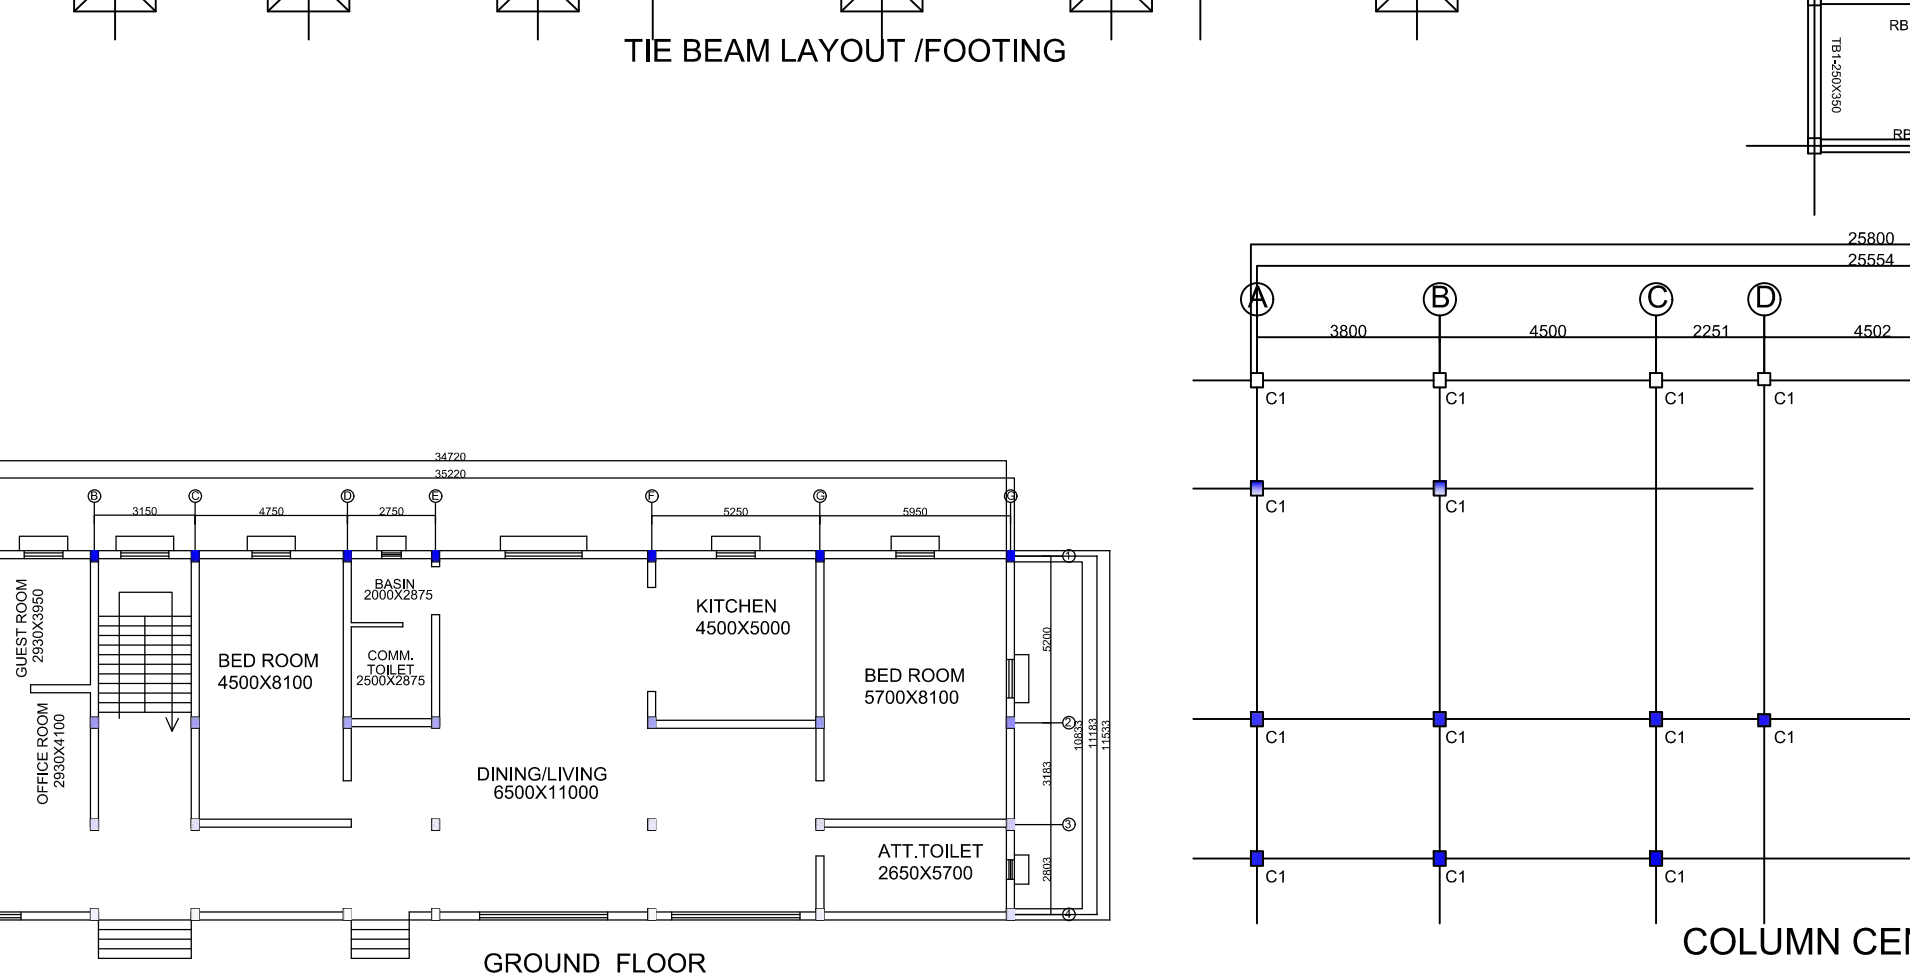


GROUND FLOOR

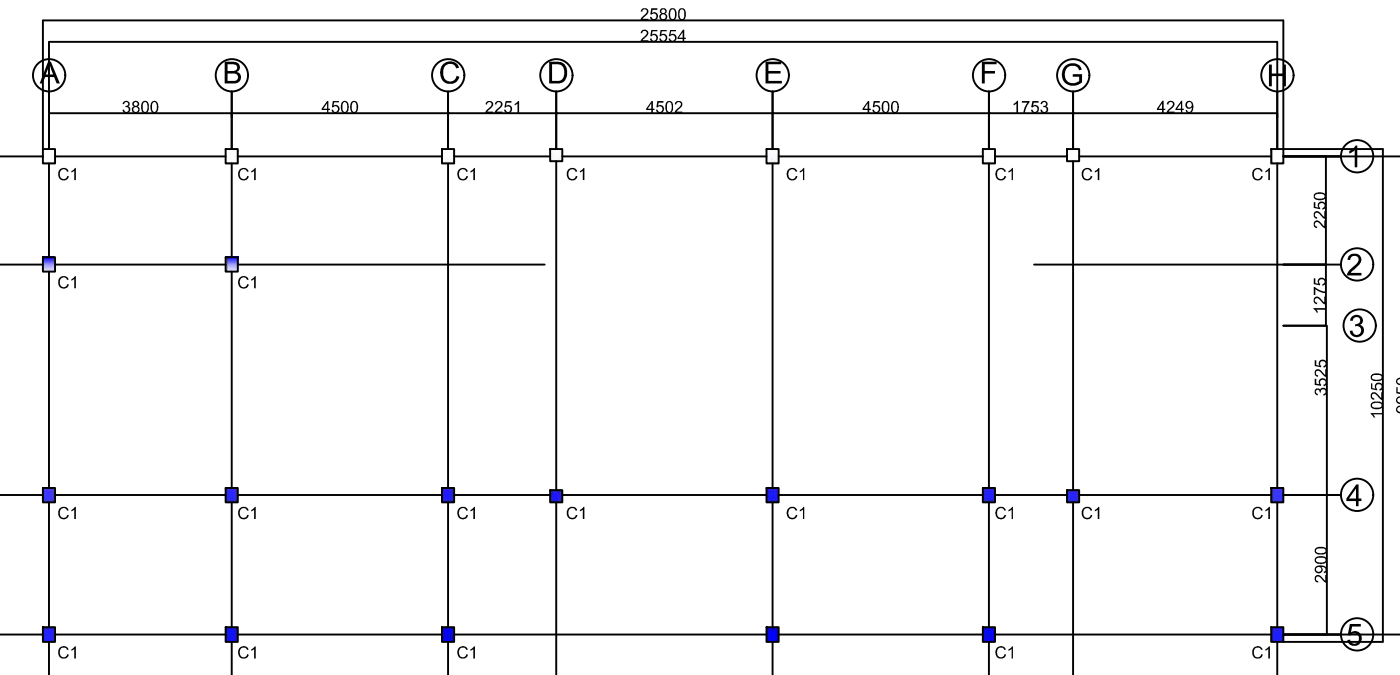

COLUMN CENTRE LAYOUT

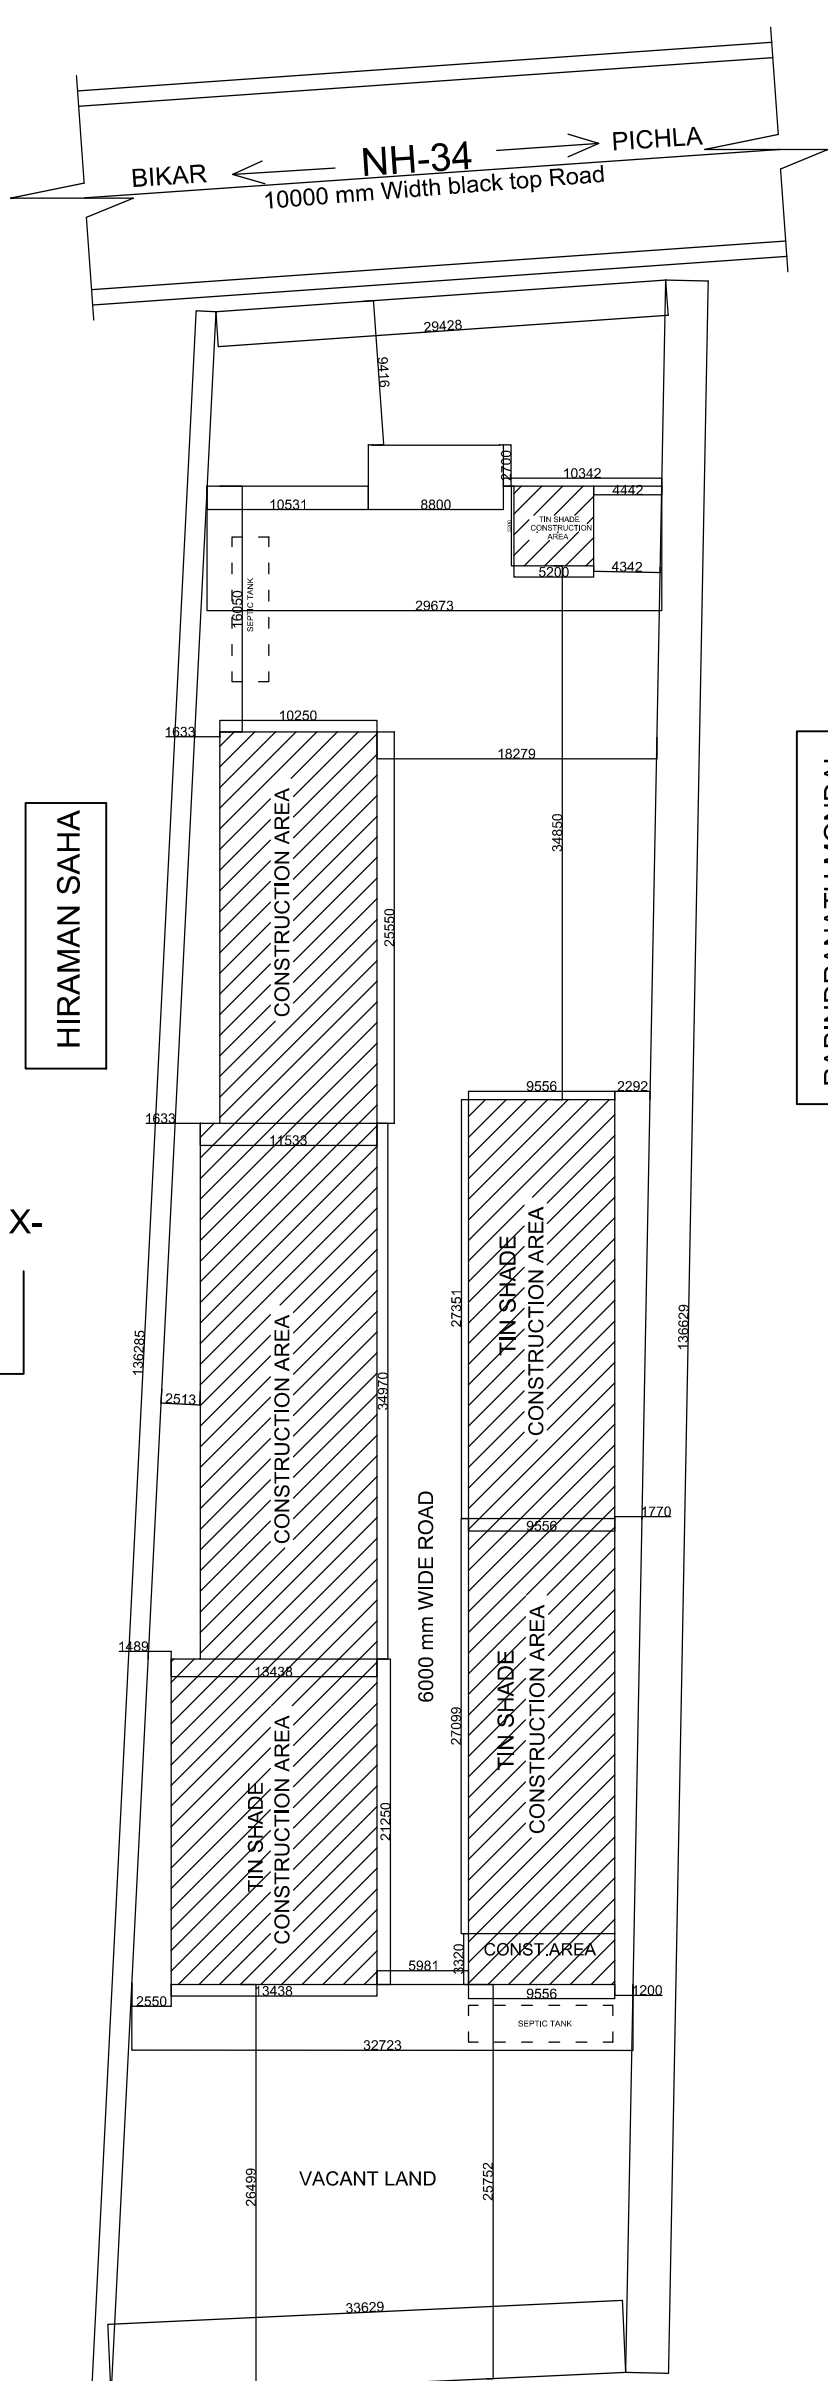

DEBEN SAHA SITE PLAN

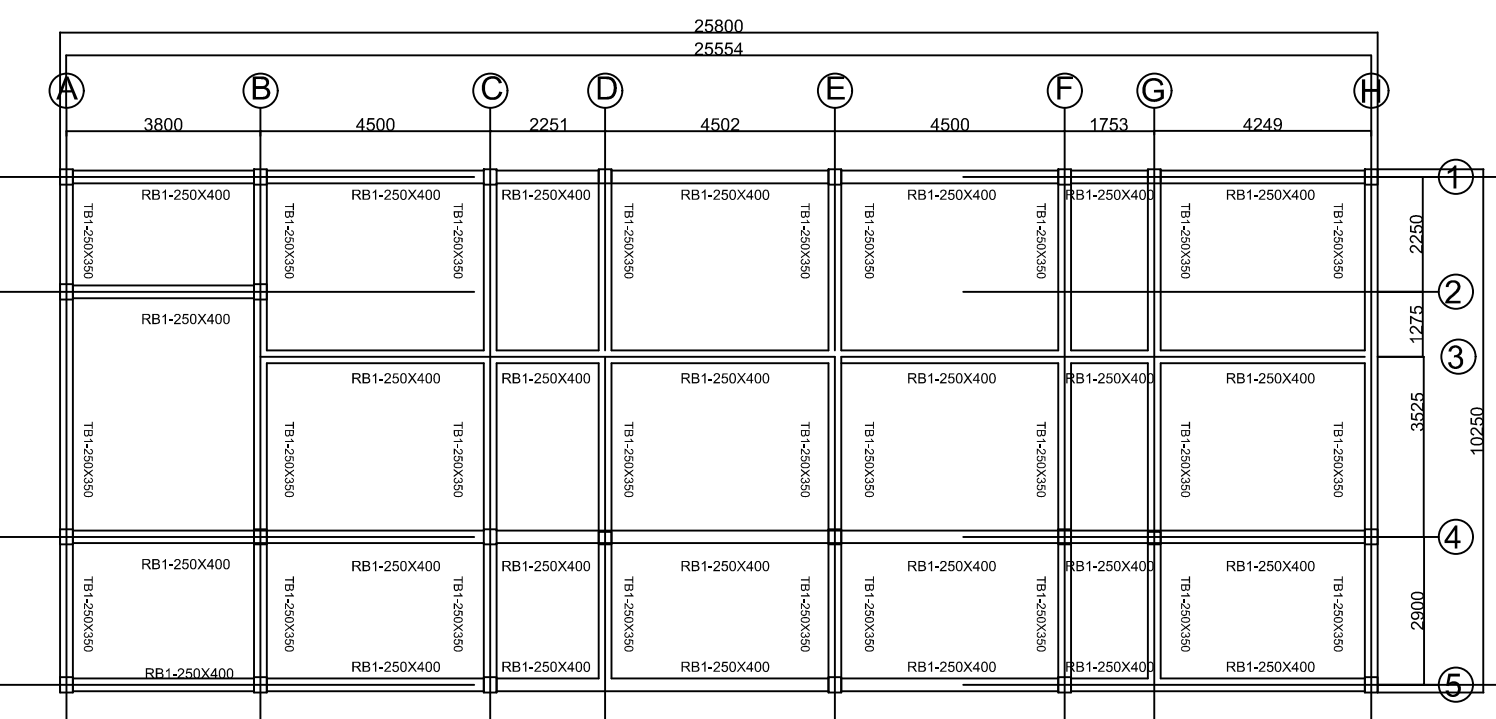


ROOF BEAM LAYOUT

DOOR & WINDOWS
D-2100X1200
D1-2100X900
W-1200X1200
V-300X450

COLUMN SCHEDULE

CLF	S-16 TOR
COL SIZE	250X450
LINK	8T @ 500C/C UP TO 750 FROM BEAM SPLIT & 8T @ 500C/C UP TO 750 FROM BEAM SPLIT & 8T @ 500C/C UP TO 750 FROM BEAM SPLIT & 8T @ 500C/C UP TO 750 FROM BEAM SPLIT
COL MARKED	C1

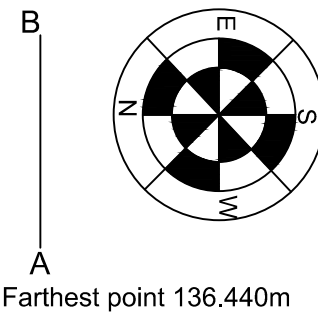

PROJECT NAME:-
A EXISTING RESIDENTIAL BUILDING

NOTES AND SPECIFICATION

- ALL DIMENSIONS ARE IN MM. UNLESS OTHERWISE MENTIONED.
- ANY AMBIGUITY IN THE DRAWINGS SHOULD BE IMMEDIATELY BROUGHT TO THE NOTICE OF THE CONSULTANT BEFORE COMMENCING.
- SUPER STRUCTURE : SUPER STRUCTURE SHALL BE OF 1ST CLASS BRICK IN 1:6 CEMENT MORTAR.
- THIS DRAWING IS TO BE READ ALONG WITH ALL RELEVANT ARCHITECTURAL DRAWINGS.
- ALL GRADE OF CONCRETE M25 UNTILL & UNLESS MENTIONED.
- ALL MATERIALS SHALL CONFORM TO RELEVANT I.S CODES.
- FOR STEEL GRADE Fe 500 AS PER I.S 1786-2007.
- ALL DISTRIBUTION BARS ARE 8T @ 250 C/C AND TO BE PROVIDED.
- ALL CHAIRS ARE 10T AND TO BE PROVIDED WHEREVER REQUIRED.
- ALL SPACER BARS ARE 25T @ 300 C/C AND TO BE PROVIDED.
- LAPS, SPLICES & BOND LENGTH SHOULD BE 50 D WHERE 'D' IS DIR OF BAR.
- FOUNDATION & PLINTH : BRICKWORK IN FOUNDATION & PLINTH SHALL BE OF 1ST CLASS BRICK IN 1:6 CEMENT MORTAR.
- MINIMUM CLEAR COVER TO MAIN REINFORCEMENT IS AS FOLLOWS:

MEMBER	TOP	BOTTOM	SIDE
a. FOUNDATION	50	50	50
b. COLUMN	40	40	40
c. FLOOR BEAM	30	30	30
d. TIE BEAM	30	30	30
e. FLOOR SLAB	20	20	20

LAND DETAILS:-AS PER DEED
LAND AREA -101 DEC/1.01 ACRE/4088.81 SQM

A- GF - BUILDING -261.887 SQM
B- G+1 BUILDING -806.618 SQM
F- SECURITY ROOM - 27.04 SQM
G- TOILET - 31.725 SQM

TOTAL CONST.AREA = 1127.27 SQM

D- TIN SHADE -258.958 SQM
E- TIN SHADE -261.366 SQM
C- GF - BUILDING -285.557 SQM

TOTAL CONST.AREA = 805.881 SQM

DAXTON INFRASTRUCTURE
DHULIYAN, NEAR O2 PUBLIC SCHOOL
MURSHIDABAD, (W.B.) PIN-742202
E-mail: dxttoninfrastructure@gmail.com
Mob:- 9932817414.

CLIENT DETAILS:-
OWNER NAME:- MILTON BISWAS
S/O-BABAR BISWAS
VILL+PO-DHULIYAN,
PS-SAMSERGANJ,
MURSHIDABAD,WB,742202

OWNER SIGN:-

APPROVED AUTHORITY:-