


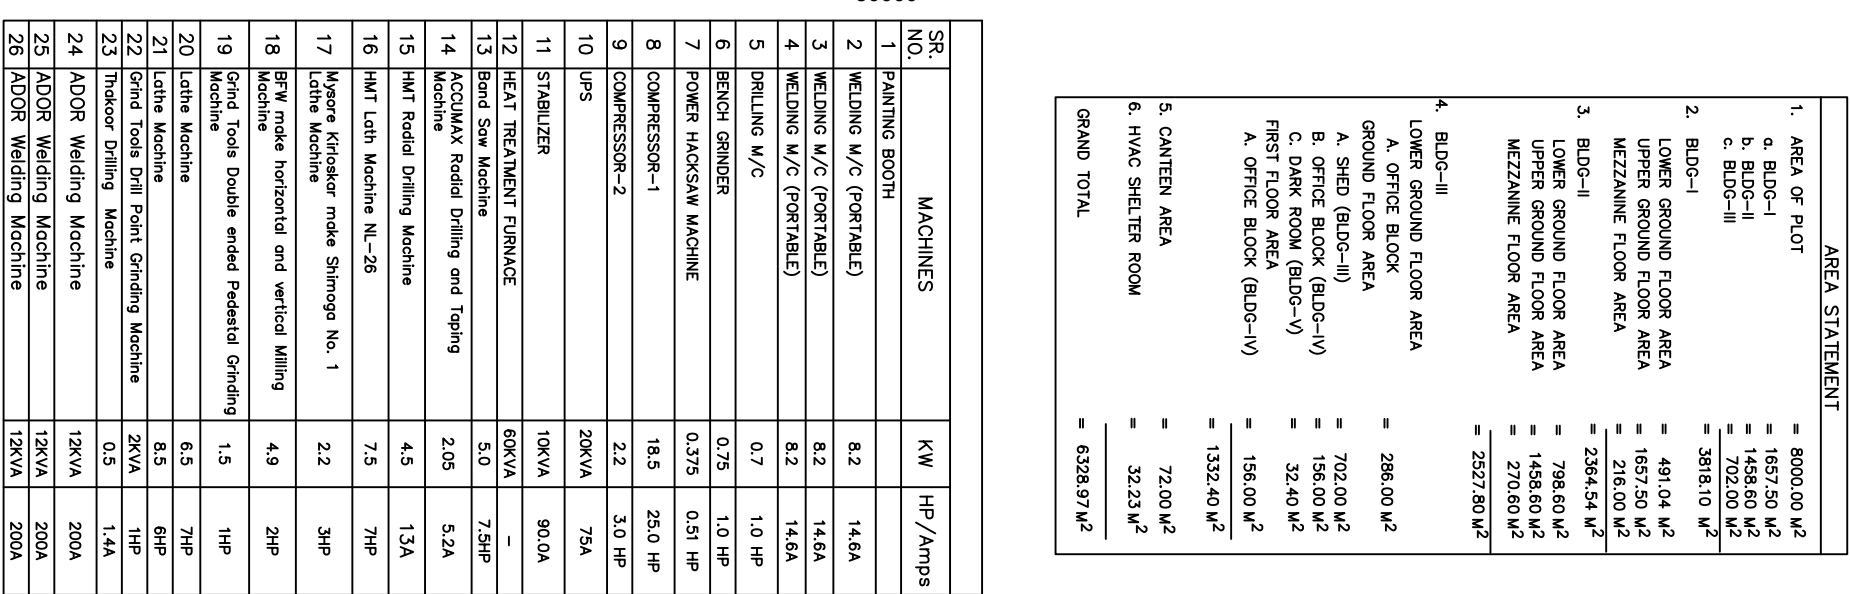

Sr. No.	MACHINES	KW	HP / Amps
1	PAINTING BOOTH		
2	WELDING M/C (PORTABLE)	8.2	14.6A
3	WELDING M/C (PORTABLE)	8.2	14.6A
4	WELDING M/C (PORTABLE)	8.2	14.6A
5	DRLING M/C	0.7	1.0 HP
6	BENCH GRINDER	0.75	1.0 HP
7	POWER HACKSAW MACHINE	0.375	0.51 HP
8	COMPRESSOR-1	18.5	25.0 HP
9	COMPRESSOR-2	2.2	3.0 HP
10	UPS	20KVA	75A
11	STABILIZER	10KVA	90.0A
12	HEAT TREATMENT FURNACE	60KVA	—
13	Band Saw Machine	5.0	7.5HP
14	ACCUMAX Radial Drilling and Topping Machine	2.05	5.2A
15	HMT Radial Drilling Machine	4.5	13A
16	HMT Lath Machine NL-26	7.5	7HP
17	Mysore Khirokar make Shimoga No. 1 Lathe Machine	2.2	3HP
18	BFW make horizontal and vertical Milling Machine	4.9	2HP
19	Grind Tools Double ended Pedestal Grinding Machine	1.5	1HP
20	Lathe Machine	6.5	7HP
21	Lathe Machine	8.5	6HP
22	Grind Tools Drill Point Grinding Machine	2KVA	1HP
23	Thakor Drilling Machine	0.5	1.4A
24	ADOR Welding Machine	12KVA	200A
25	ADOR Welding Machine	12KVA	200A
26	ADOR Welding Machine	12KVA	200A

INDUSTRIES PRIVATE LIMITED. 14/1/42 KUNDAIM IND. ESTATE KUNDAIM-GOA (403 115) 				
TITLE:- PLANT LAYOUT WITH MACHINERY AND EQUIPMENT				
				
SCALE:- 1:100				
		REV.		SHEET
		1		1 OF 1