
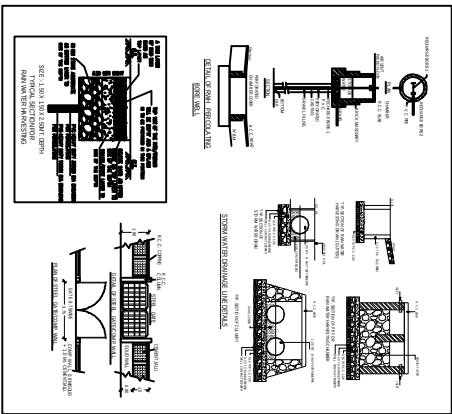


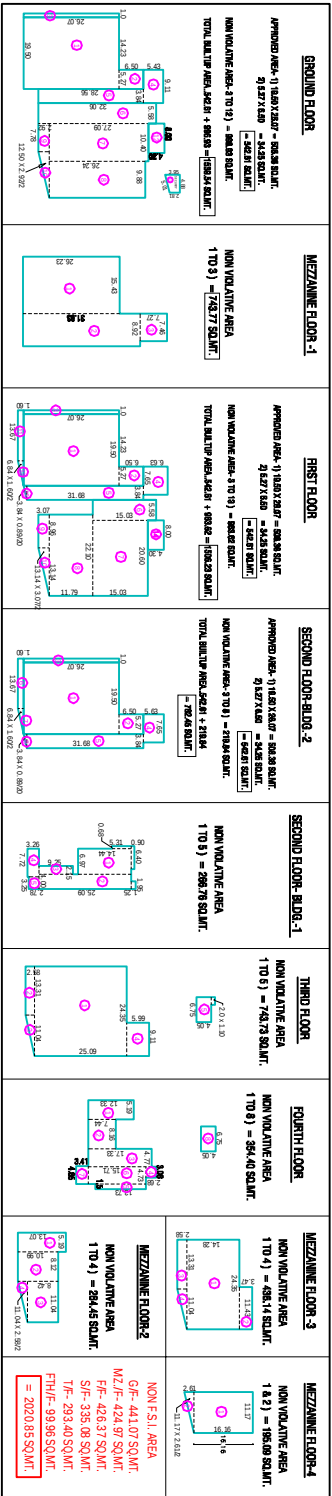

TOTAL PLOT AREA.....3012.00 SQ.MT.
PERMIL. FS- 3012.00 X 1.60 = 4819.20 SQ.MT.

APPROVED EXISTING AREA BUILT UP AREA

GROUND FLOOR542.61 SQ. MT.
FIRST FLOOR542.61 SQ. MT.
SECOND FLOOR542.61 SQ. MT.

1627.83 SQ.MT.



NON VIOLATIVE AREA BUILT UP AREA

GROUND FLOOR996.93 SQ.MT.
MEZZ. FLOOR-1)743.77 SQ. MT.
FIRST FLOOR963.62 SQ. MT.
SECOND FLOOR- BLDG.-1)266.76 SQ.MT.
SECOND FLOOR- BLDG.-2)219.84 SQ.MT.
THIRD FLOOR743.73 SQ. MT.
FOURTH FLOOR351.40 SQ. MT.
MEZZ. FLOOR-2)284.45 SQ. MT.
MEZZ. FLOOR-3)436.14 SQ. MT.
MEZZ. FLOOR-4)195.09 SQ. MT.

5181.73 SQ.MT.

ALL FLOOR AREA 6809.56 SQ.MT.
NON FSI AREA.....2020.85 SQ.MT.
TOTAL BUILT UP AREA..... 6809.56-2020.85=4788.71
TOTAL F.S.I. AREA..... 4788.71 SQ.MT.

F.S.I. CONSUMED..... 4788.71
3012.00 = 1.59 < 1.6

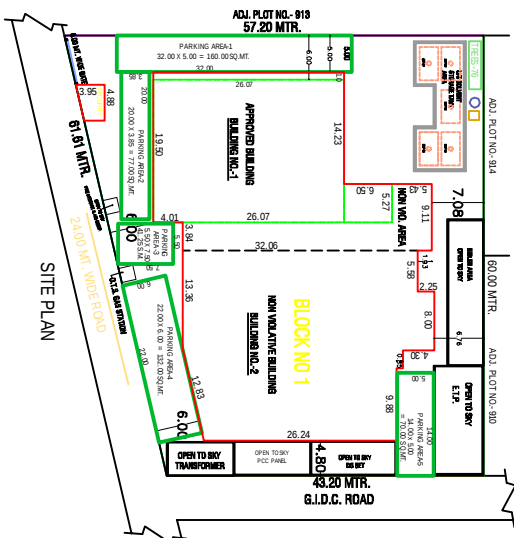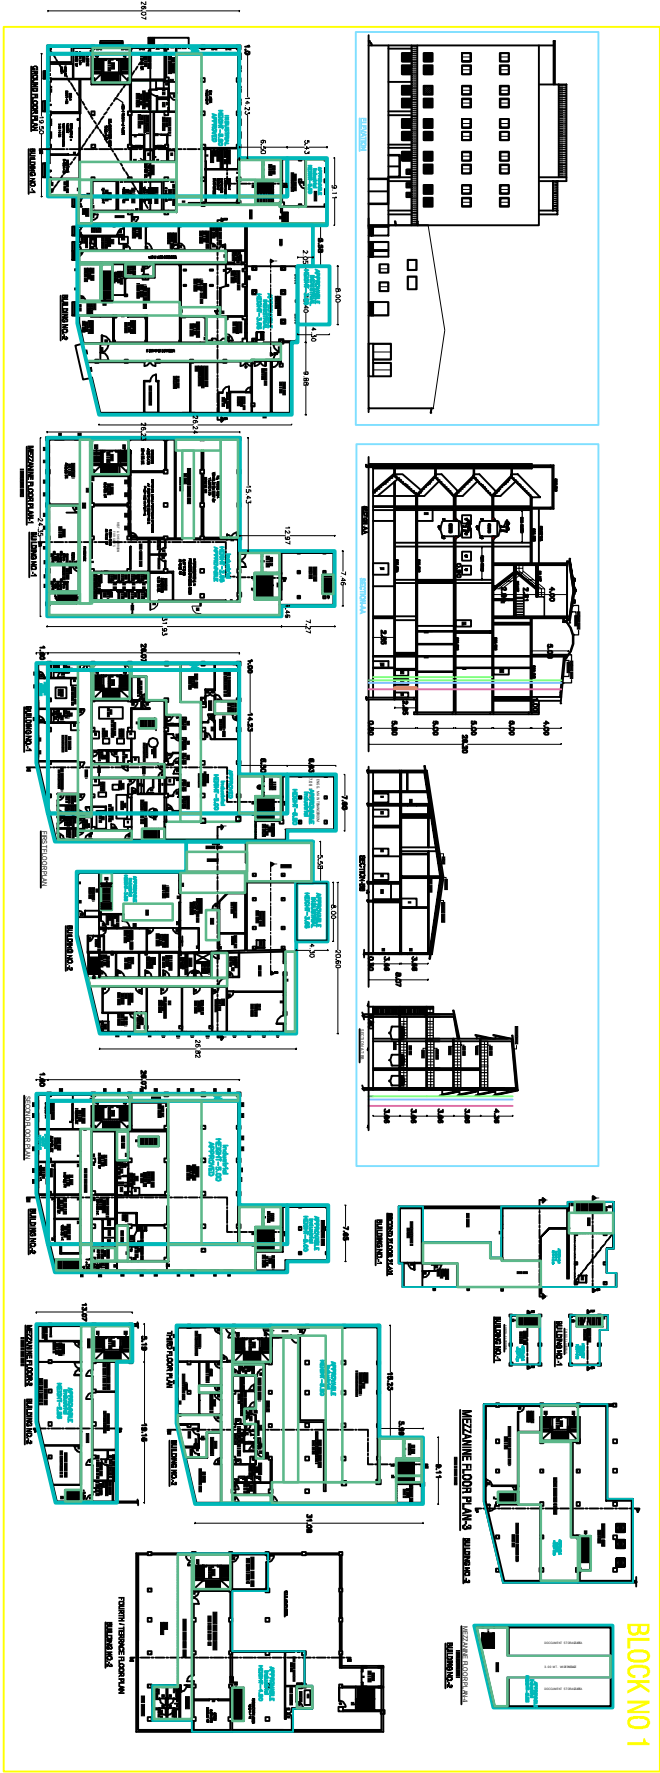

PARKING AREA (10% OF ALL BUILT UP AREA) REQUIRED PARKING AREA = 428.87 SQ.MT. PROVIDED PARKING AREA = 480.25 SQ.MT.	REQUIRE WATER HARVESTING PER GOVT. ORDER, 1 NO.	REQUIRE TREE PLANTATION... 76 NOS. TREE PROVIDED TREE PLANTATION... 76 NOS. TREE
COLOUR CODE	* PLOT BOUNDARY IS SHOWN IN BROWN ...	* APPROVED WORK IS SHOWN IN GREEN ...
	* PROPOSED WORK IS SHOWN IN RED ...	* DRAINAGE LINE IS SHOWN IN YELLOW ...
	* PARKING AREA IS SHOWN IN ...	* TREE PLANTATION AREA IS SHOWN IN ...
	* NOTE ALL DIMENSION ARE SHOWN IN METRE	
TYPE : INDUSTRIAL PLOT- CHEMICALS	Asstt. Shilpa REG. GIC/CAT/PC/05 Mob. - 9825331699	
	Consulting Civil Engineer 223 Pacharatta Bldg, Char Rasta, G. I. Id C. Vap ENGINEER'S SIGNATURE	
	Megafine Pharma (P) Ltd. Authorized Signatory	
TITLE	REVISED EXTENSION PLAN	
	SHOWING BUILDING WITH DETAIL	
	LAY - OUT FOR	
	MEGAFINE PHARMA (P) LTD.	
	PLOT NO.- 911 & 912	
	G.I.D.C.-VAPI, DIST.-VALSAD.	