



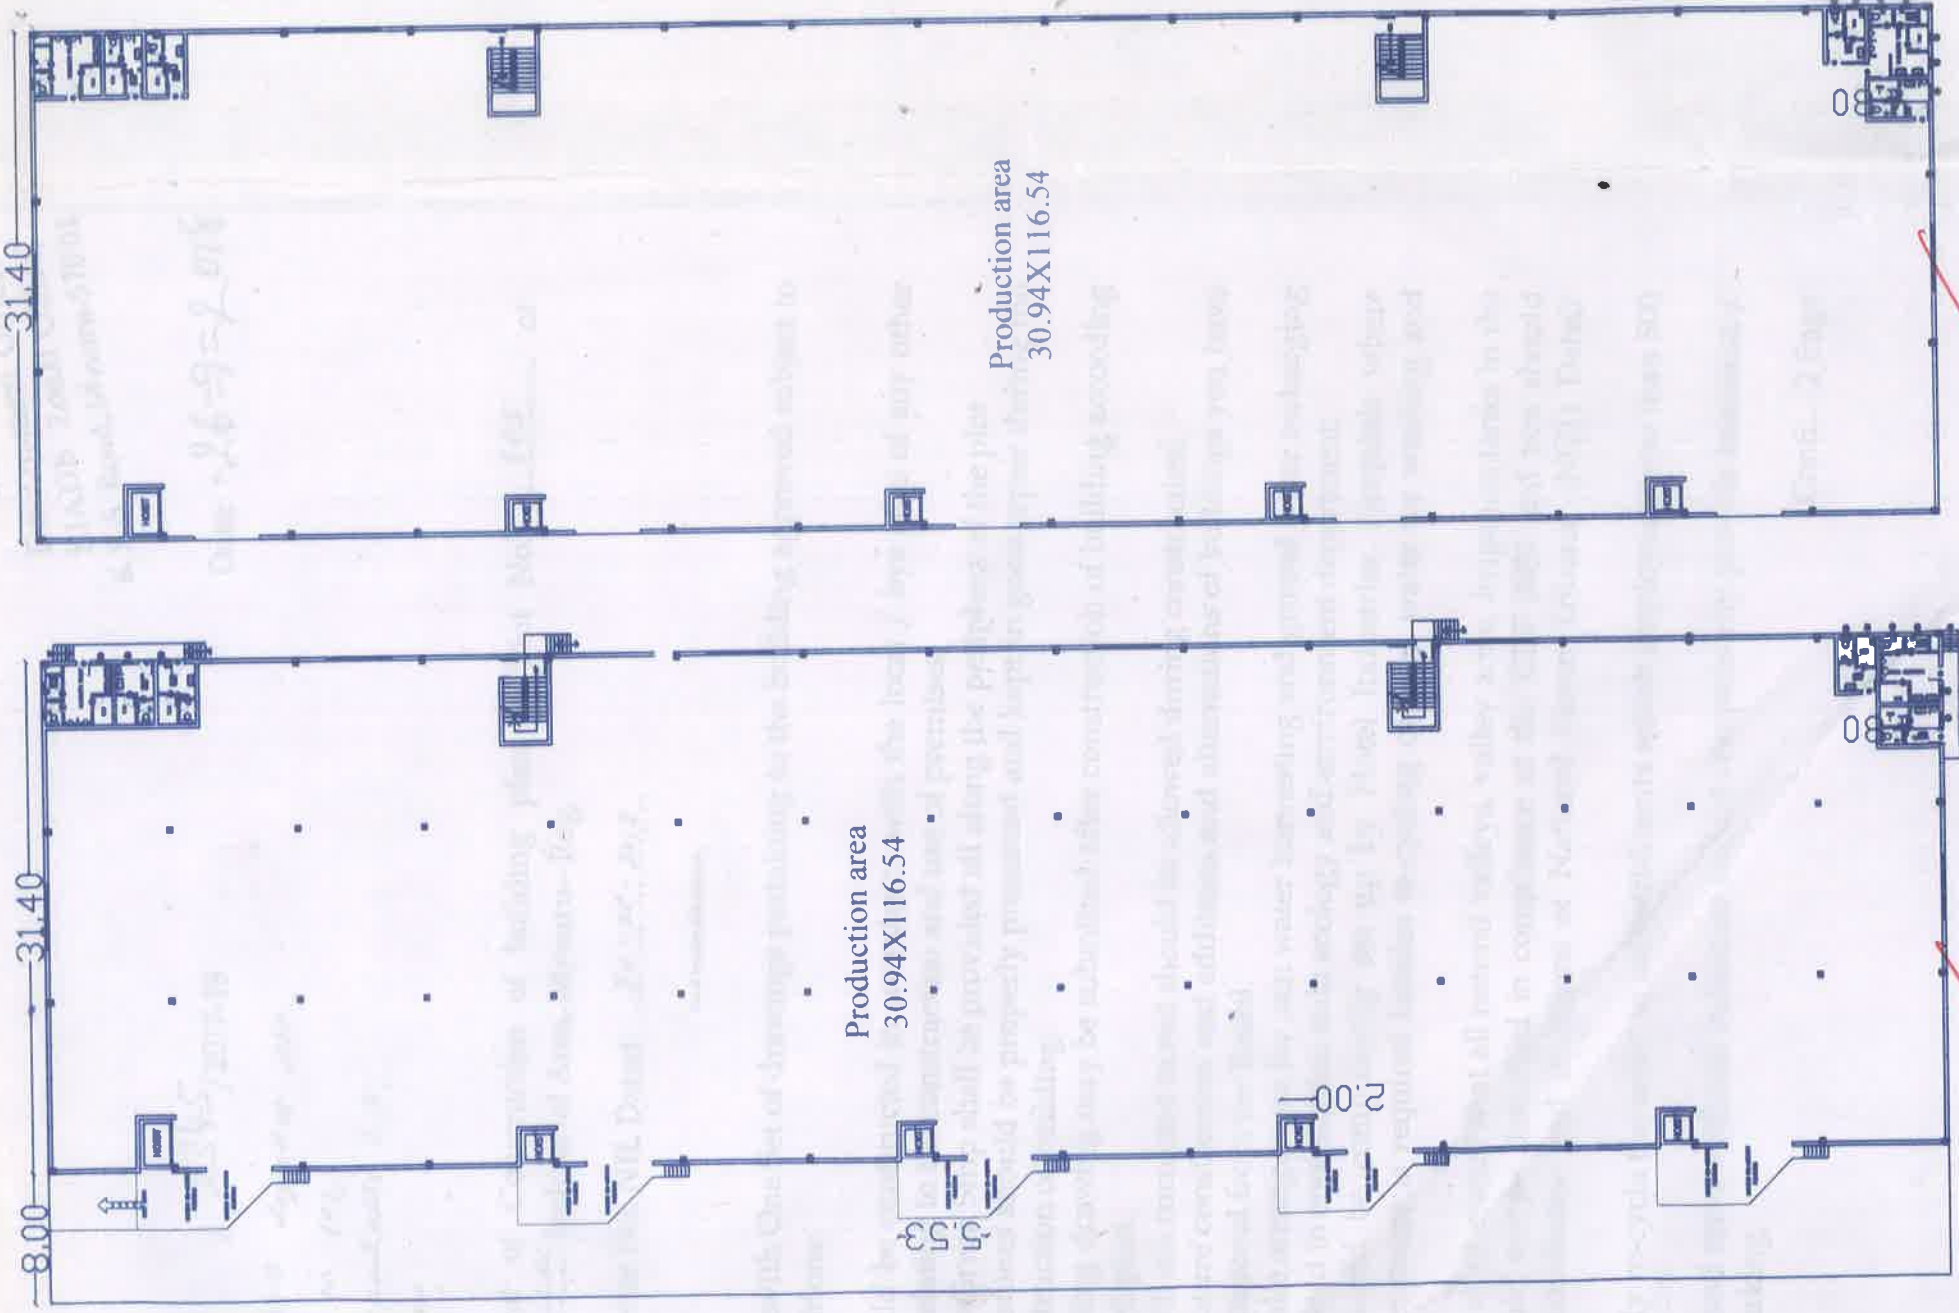


GROUND FLOOR


FIRST FLOOR

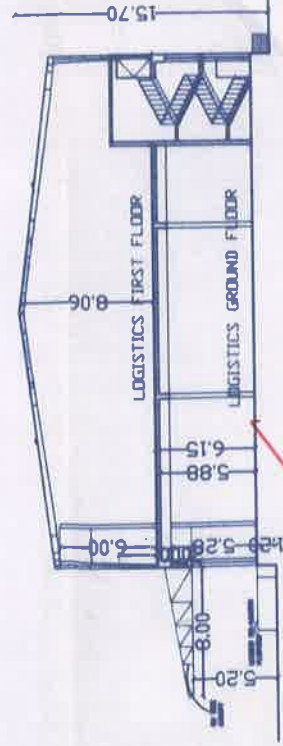



CROSS SECTION AT A-A

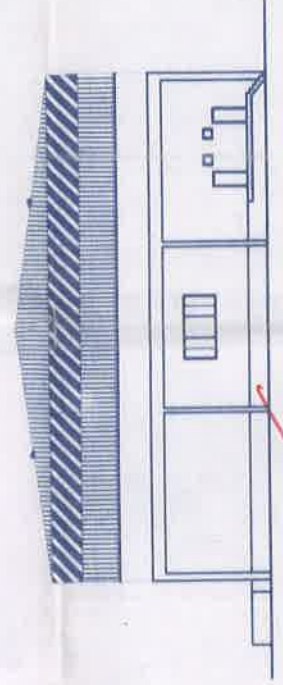

FRONT ELEVATION

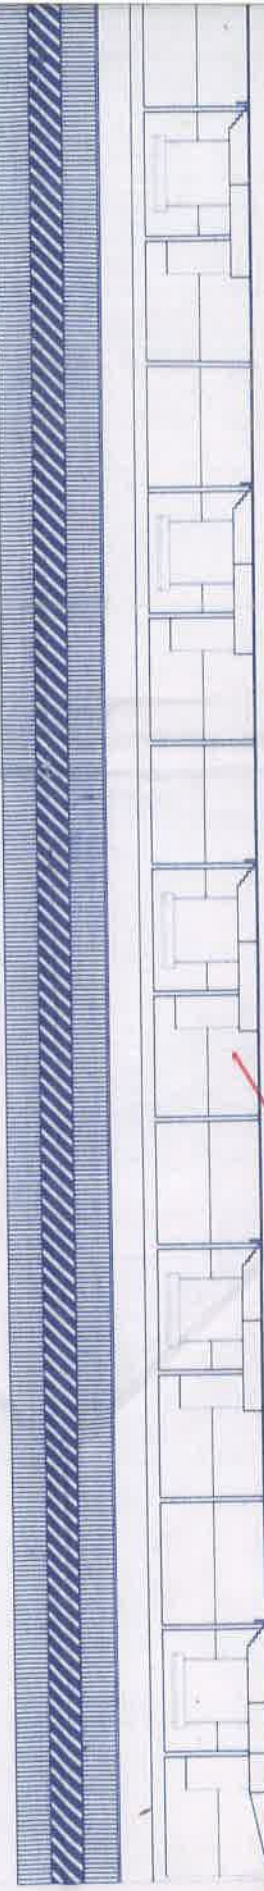

SIDE ELEVATION

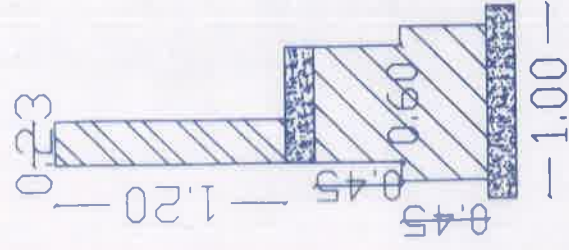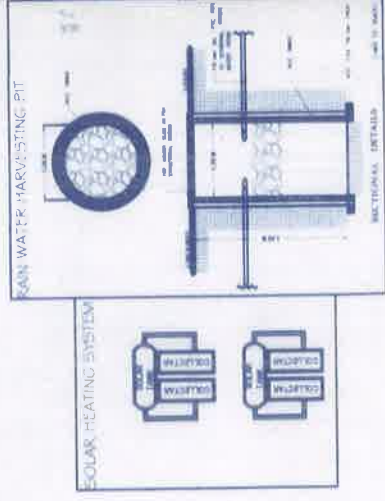


C/S of Compound

Wall

Plot No. 100-B

57.40

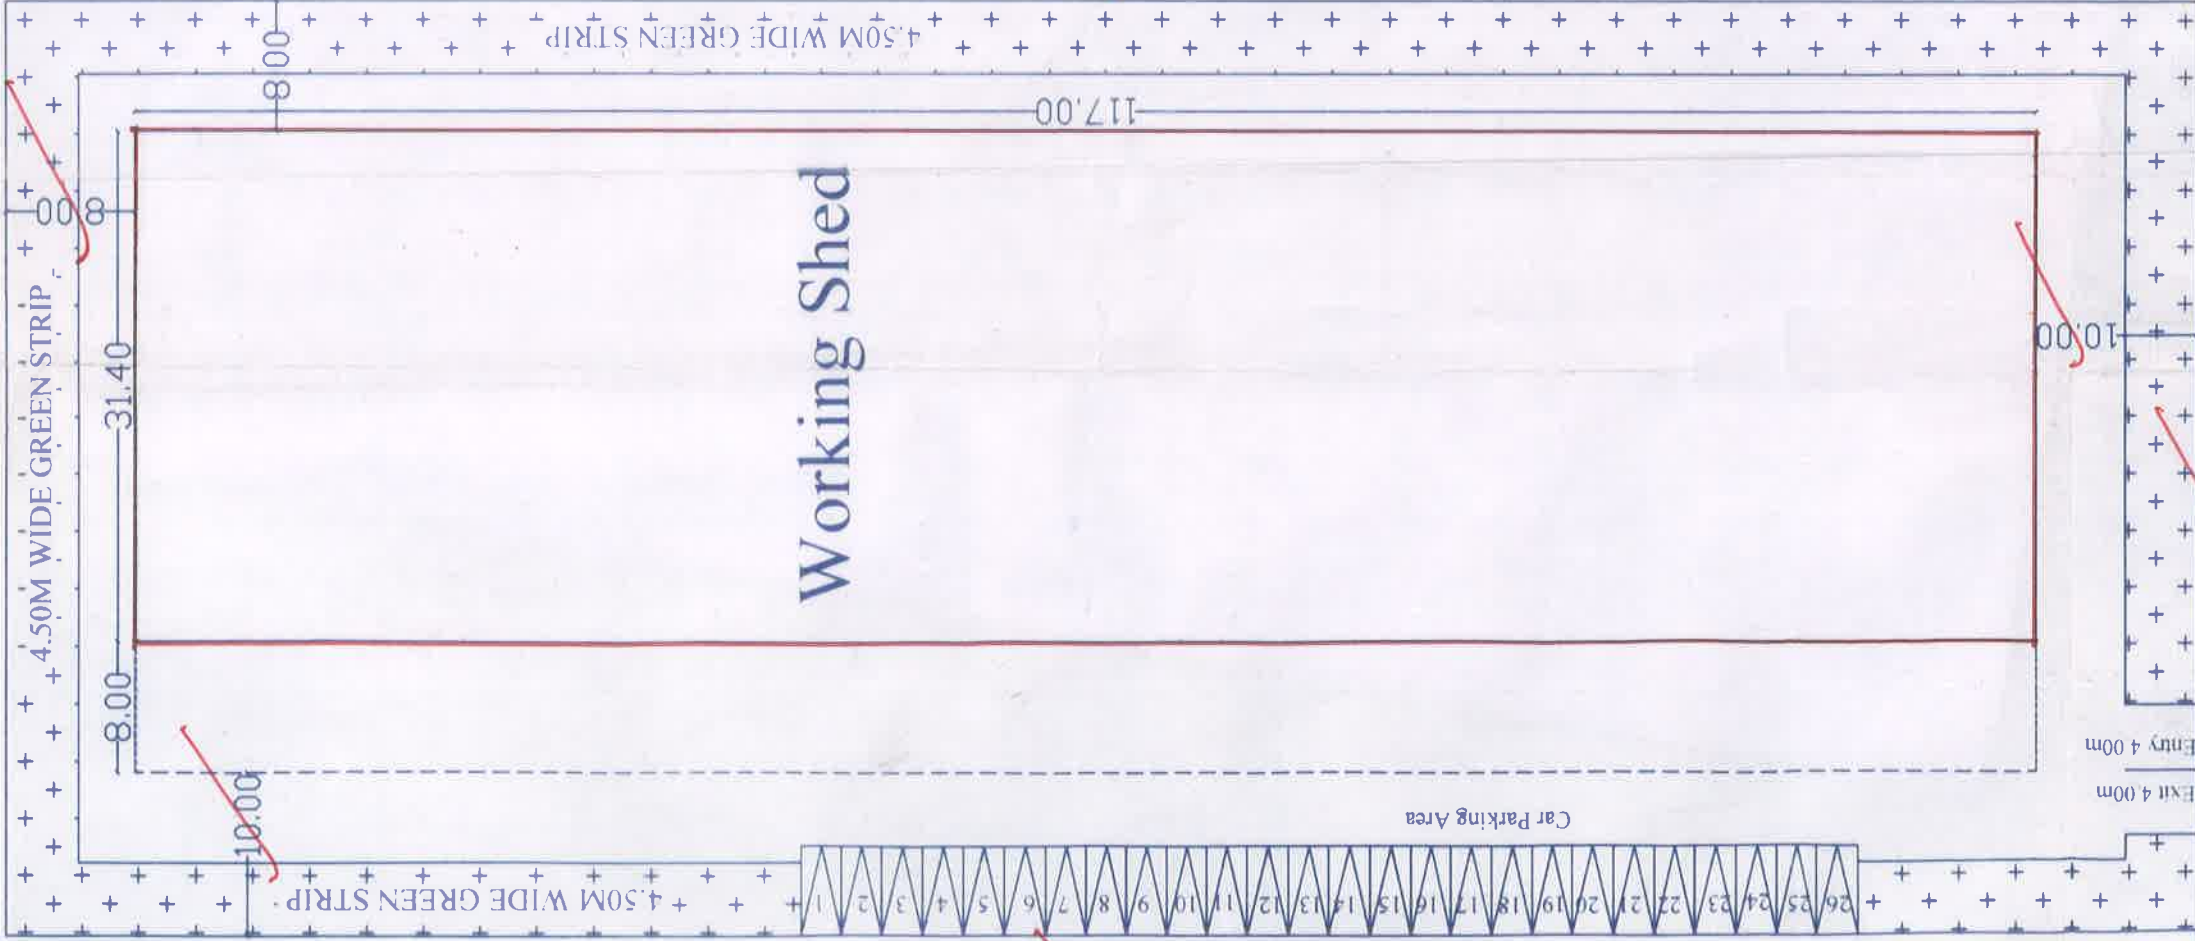

Site Plan

☐ Building proposed for construction.

PROPOSED PLAN FOR THE CONSTRUCTION OF
M/S AVG LOGISTICS LIMITED AT PLOT NO 103 AT
ADAKANAHALLI INDUSTRIAL AREA
NANJANAGUDU TALUK, MYSURU

AREA STATEMENT
SITE AREA = 7749.00 Sqm
PROPOSED GROUND FLOOR = 3673.80 Sqm
PROPOSED FIRST FLOOR = 3673.80 Sqm
TOTAL AREA = 7347.60 Sqm

AREA COVERAGE
3673.80
7749.00 X 100
COVERAGE 47.40%

F.A.R. 7347.60 X 100
7749.00
F.A.R. 0.94

SCHEDULE OF OPENINGS		
S.NO	PARTICULARS	TYPE
1	ROLLING SHUTTER	RS
2	DOOR	D1
3	WINDOW	W
4	WINDOW	W3

OWNER
For AVG LOGISTICS LTD.
Managing Director

H. VISHWA DARSHAN
B.E., M.I.E., F.I.N.
KIADB Empanelled Engineer
No. 372/E CH-35/E D. Subbarah Road
Channarayana Halla Mysuru-570 024

This building plan is approved
subject to the conditions
mentioned in the covering letter

Assistant Engineer
KIADB, Zonal Office,
K.R.S. Road, Mysuru-570 016
Deputy Development Officer
KIADB, Zonal Office,
K.R.S. Road, Mysuru-570 016

L.R. No. 20/MYS/4535/23/2018-19
THE KARNATAKA INDUSTRIAL AREAS
DEVELOPMENT BOARD
Zonal Office, MYSORE-570 016
LICENCE IS GRANTED AS PER PLAN
VALID UPTO: 22-04-2020
Date 29/7/18 Development Officer