



DAHEJ SEZ LIMITED

(A Joint Venture of GIDC & ONGC)

Office of Dahej SEZ Limited, Dahej SEZ Part-1,
At & Post - Dahej, Ta -Vagra, Dist - Bharuch (Gujarat)

E-mail: am@dahejsez.com / info@dahejsez.com

Website : www.dahejsez.com, CIN - U45209GJ2004PLC044779



No.: DSL/DHJ/Neogen Ionics./2024/235

Date: 09.10.2024

Allotment order No.:	DSL/ ALT/PLT/Neogen Ionics Ltd. /2023/1561/127	Date: 09.01.2024
Corrigendum :	-	-
Agreement with DSL :	-	Date: 24.06.2024
Possession Advice No.:	DSL/ ALT/PLT/Nil/2024/956	Date: 11.07.2024

Possession Receipt

In pursuance of allotment of Plot No.: **Z-109-D** situated in the Dahej SEZ Area (Part-2) consisting revenue Survey Nos.: 503/P, 504/P, 505/P & 492/P within the limit of Lakhigam village, Taluka Vagra, District Bharuch containing by area admeasuring **6455.25 Sq.Mt.** (tentative) is handed over to **M/s. Neogen Ionics Ltd.** today i.e. Date: **09.10.2024** in good condition.

Note: Unit has to modify/demolish the existing structures as per norms of GDCR, SEZ.

The said premises are bounded as follows :


Plot No:	Z-109-D (SEZ Part-2)
On towards North By	Plot No.-Z/109
On towards South By	10 Mt. wide corridor & 30 Mt. wide road
On towards East By	Plot No.:Z-109- B & C
On towards West By	Plot No.: Z/109

Possession Taken Over By Mr. Minesh. Gupta Designation : Sr.Manager (Commercial) Postal address of Unit: Plot No.-Z/109/D Dahej SEZ (Part-2) Taluka :Vagra, Dist:Bharuch Mob.No.: 9909956448 E-mail: minesh.gupta@neogenchem.com Sign & Seal :  	Possession Handed Over By: Mr. Niraj Shah Designation : Manager(Infra) For, DAHEJ SEZ LTD Sign & Seal:  Authorised Signatory. Place: DSL, Dahej
---	--

Copy to:

1. The Chief Executive Officer, DSL, Gandhinagar.
2. The Superintendent Engineer, GIDC, Bharuch

For Plot No.Z/109/D

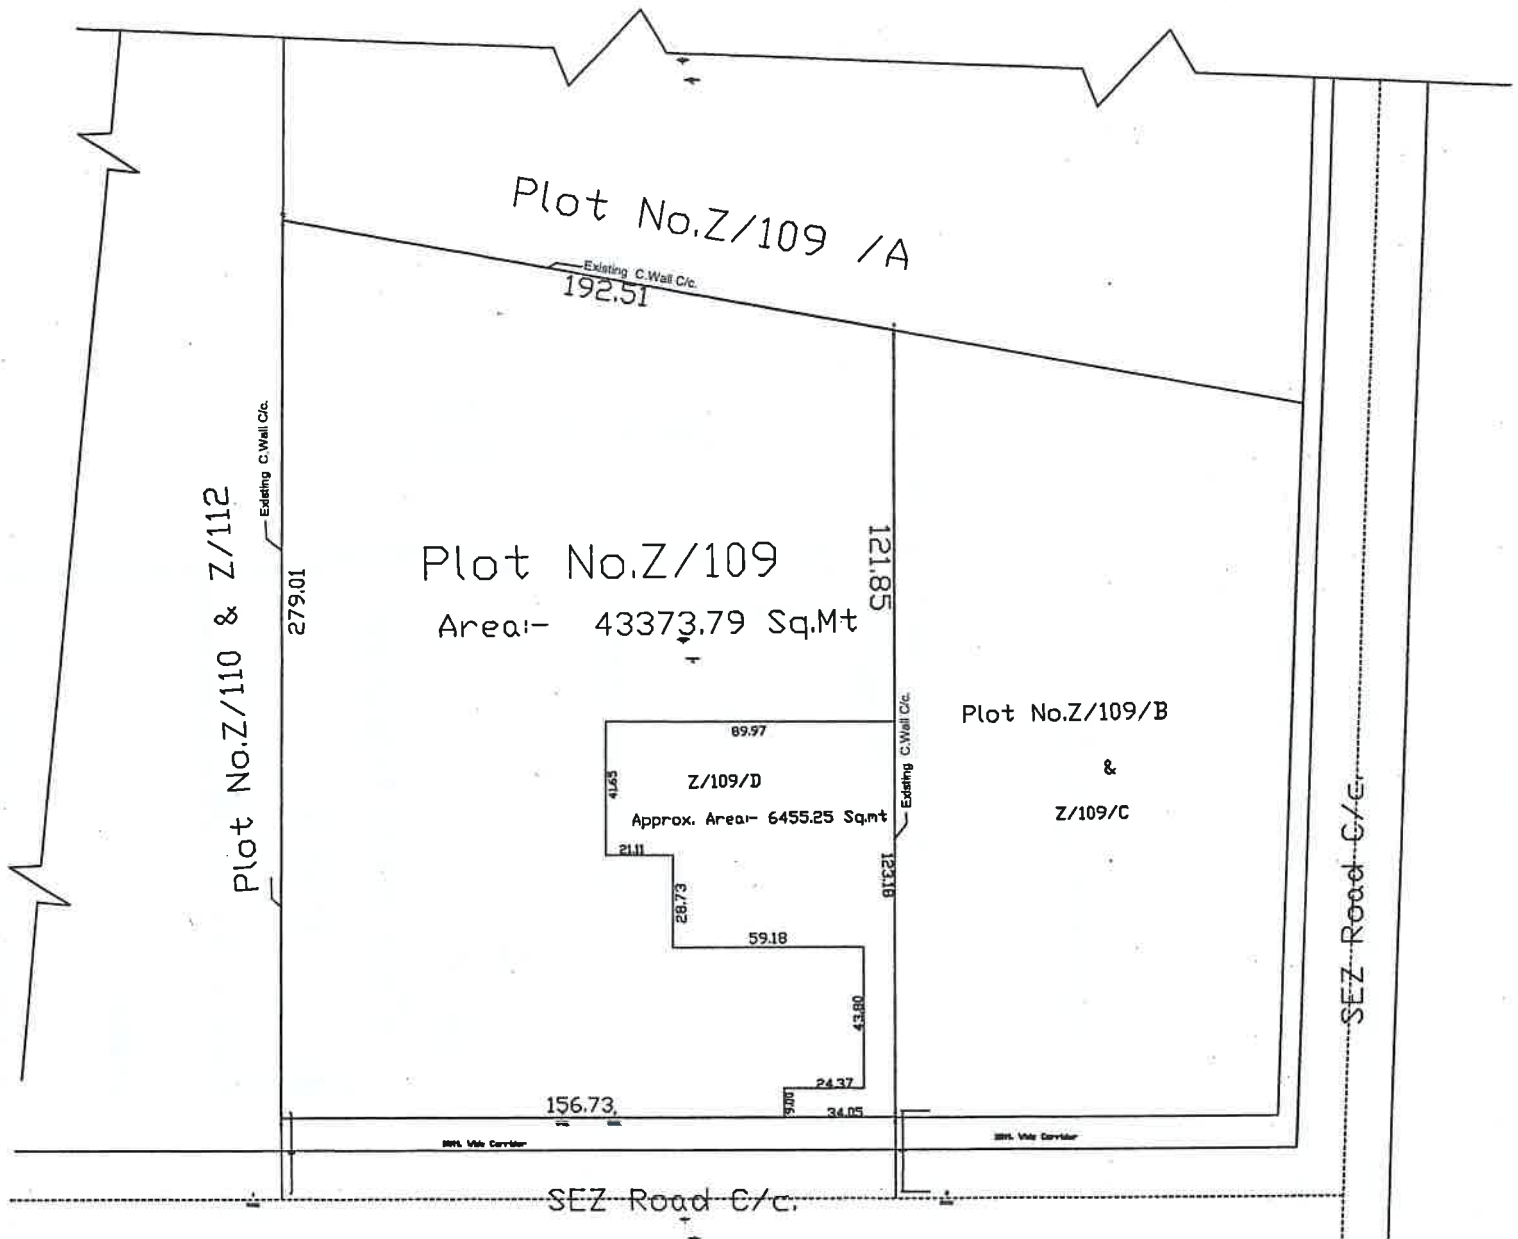

Note:-

- All dimension are in meter.
- Dimension mentioned are as per joint survey done at site.
- Unit will not make any payment for survey done at site.
- Drawing not to scale.
- Total Area :- 6455.25 Sq.Mt



FOT, DAHEJ SEZ LTD.

Authorised Signatory

~~admg~~
Sila Engr.



$\frac{1}{2}$

Z/109

Z/109/D
Approx. Area:- 6455.25 Sq.mt

Plot No. Z/109/B
Z/109/C

For DAHEJ SEZ LTD.
Authorised Signatory

Site Engr.

SEZ Road C/C.

Note:-

- All dimension are in meter.
- Dimension mentioned are as per joint survey done at site.
- Unit will not make any payment for survey done at site.
- Drawing not to scale.
- Total Area :- 6455.25 Sq.Mt