


APPROVED- Subject to the Conditions mentioned under this Office Letter No. JDISH / PLAN No. 2155 Dt. 18.03.2024
(R. A. PATEL)
Joint Director
Industrial Safety & Health
Surat Region, Surat.

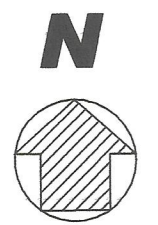

SCHEDULE OF MACHINERIES

SR. NO.	DESCRIPTION	SIZE
1	HOLDING TANK	1.00 DIA
2	PUMP	1.10 X 0.50
3	HOT WATER TANK	4.70 X 2.80
4	CHILLER	4.35 X 2.25
5	HEATING COOLING	0.75 X 0.75
6	COLD WATER TANK	0.70 DIA
7	HEATING COOLING	2.10 X 1.85
8	VIBROSIEVE	0.85 DIA
9	WEIGHT SCALE	0.65 X 0.65
10	SCRUBBER COLUMN & SCRUBBER COOLER	0.35 DIA
11	HEATING COOLING	1.40 X 2.10
12	FEED TANK	0.70 DIA
13	HEATING COOLING SYSTEM	0.75 X 0.90
14	VESSEL	0.80 DIA
15	HOLDING TANK	1.30 DIA
16	FILTER	0.20 DIA
17	WEIGHT BALANCE	0.80 X 1.20
18	PUMP	0.50 X 0.40
19	VESSEL	1.30 DIA
20	REACTOR	0.80 X 1.20
21	ROTARY VACUUM PADDLE DRYER	5.00 X 2.25
22	PUMP	1.30 X 0.60
23	FEED TANK	1.30 DIA
24	CENTRIFUGE	1.80 X 2.35
25	AGITATED NUTCHE FILTER DRYER	1.20 DIA
26	DCS CONTROL PANEL	0.60 X 3.40
27	HOT WATER TANK	1.20 X 1.50
28	AGITATED NUTCHE FILTER DRYER	3.60 DIA
29	VACUUM PUMP	2.00 X 2.00
30	HEATING COOLING	2.10 X 1.85
31	HEAT EXCHANGER	2.65 X 0.40
32	PROCESS TANK	0.80 DIA
33	HEAT EXCHANGER	3.00 X 0.60
34	GLOVE BOX	2.00 X 0.80
35	HEATING COOLING	2.10 X 1.85
36	HEAT EXCHANGER	3.70 X 0.70

SCHEDULE OF OPENINGS

TYPE OF OPENINGS	DESCRIPTION	SIZE
D	DOOR	1.00 X 2.10

NOTES

- A. ALL DIMENSION ARE IN METER
B. FIRE EXTINGUISHER F. E.
C. E-EXIT (EMERGENCY EXIT)

NEW PLAN SHOWING FACTORY BUILDING WITH MACHINERY LAYOUT OF

NEOGEN IONICS LIMITED

PLOT NO. Z/109/D, LAKHIGAM, SEZ II, DAHEJ SEJ, TALUKA : VAGRA, DISTRICT : BHARUCH - 392 130.

TITLE:- FIRST FLOOR PLAN OF MPP PLANT-1





For, NEOGEN IONICS LTD.

OCCUPIER

HELPS

INDUSTRIAL SAFETY, HEALTH & ENVIRONMENT PROFESSIONALS
F-22, Vardhaman Complex, Subhanpura Main Road, Vadodara-390 023.
(M) 9924124196
E-mail : helpsisp@gmail.com

DATE: FEBRUARY 2024

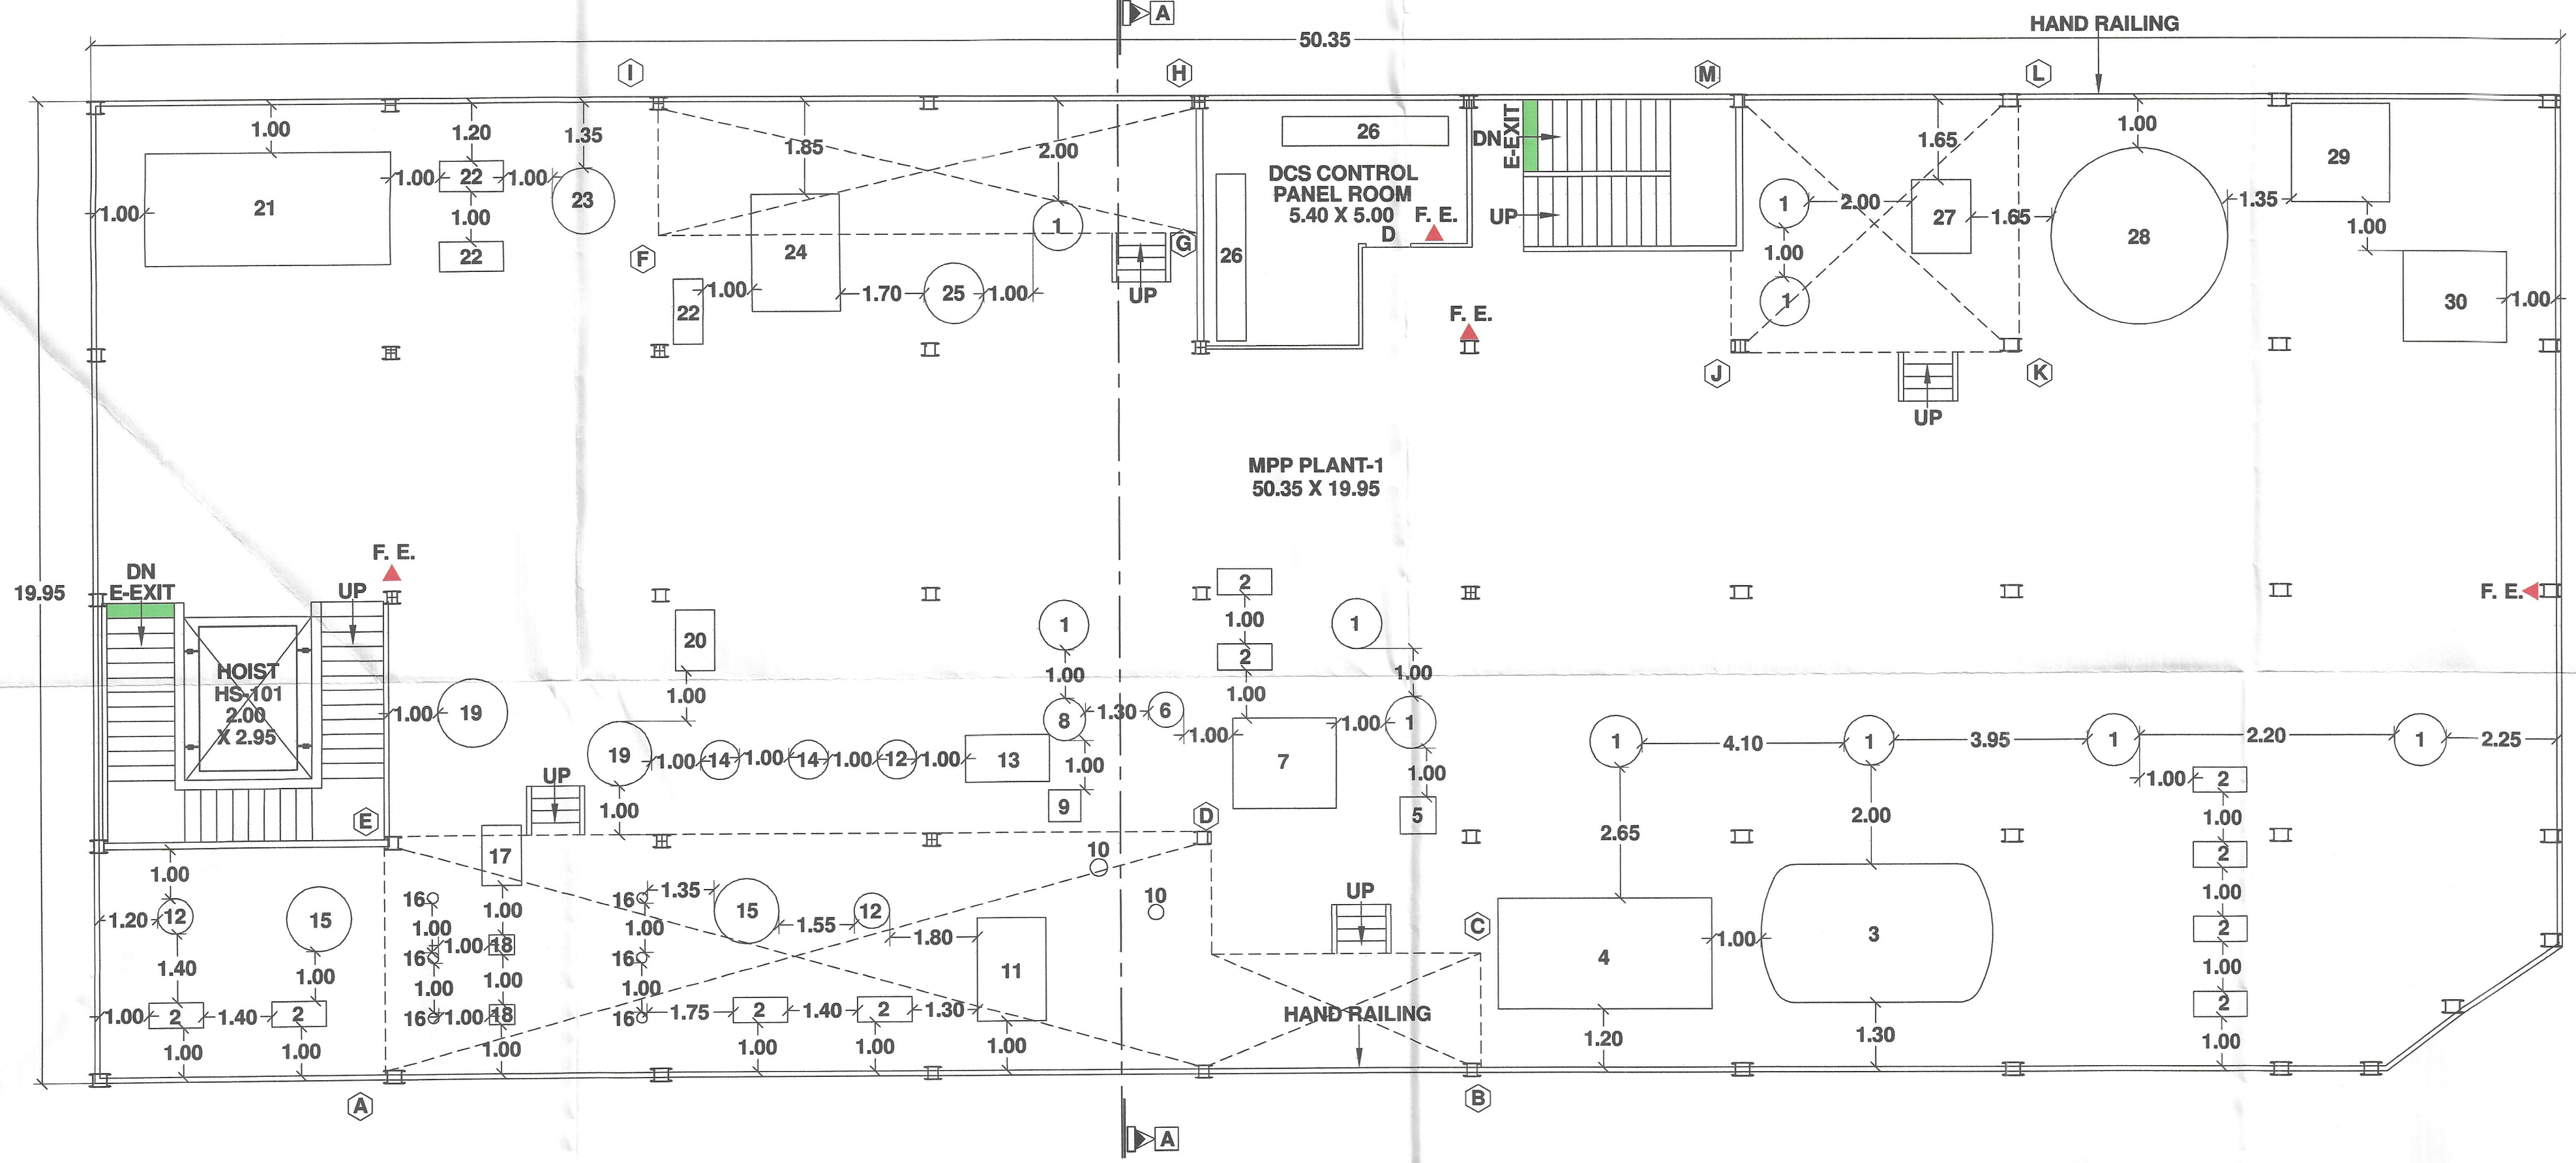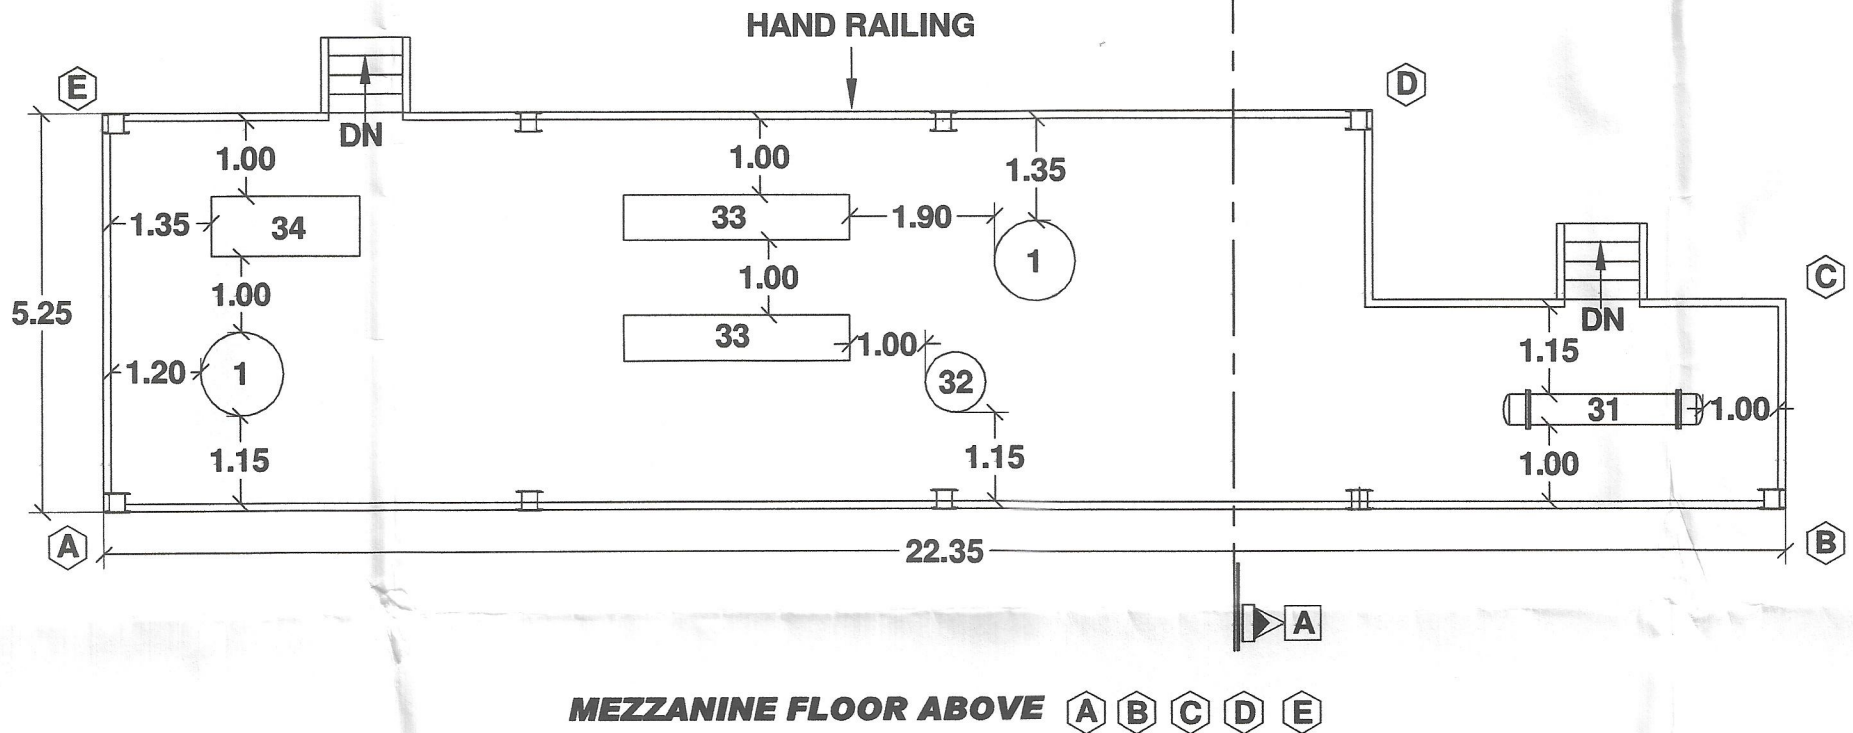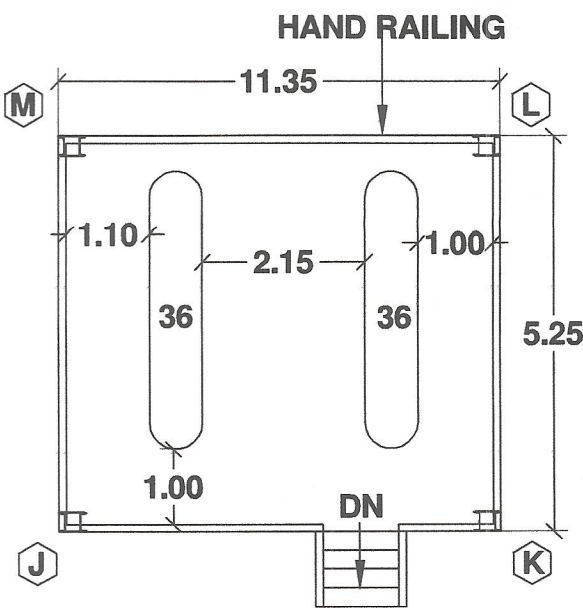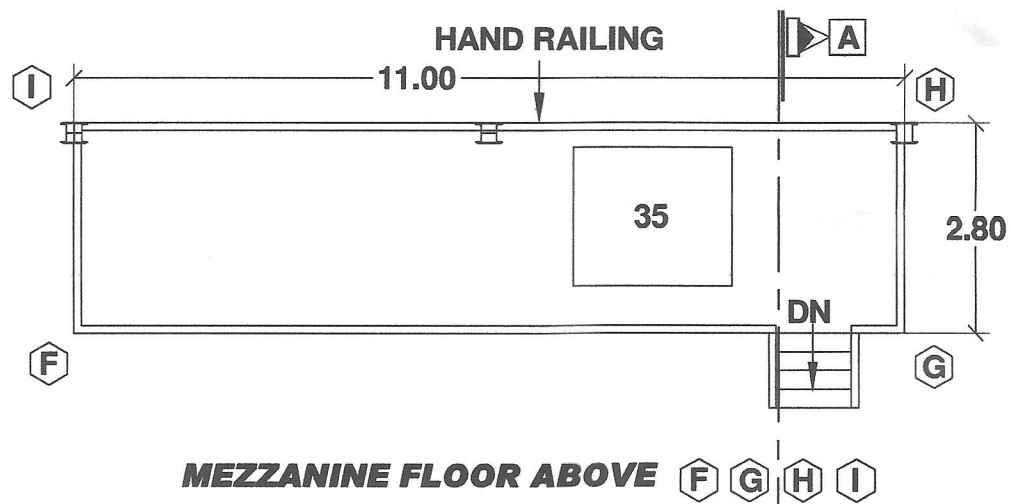

FIRST FLOOR PLAN
MPP PLANT-1