

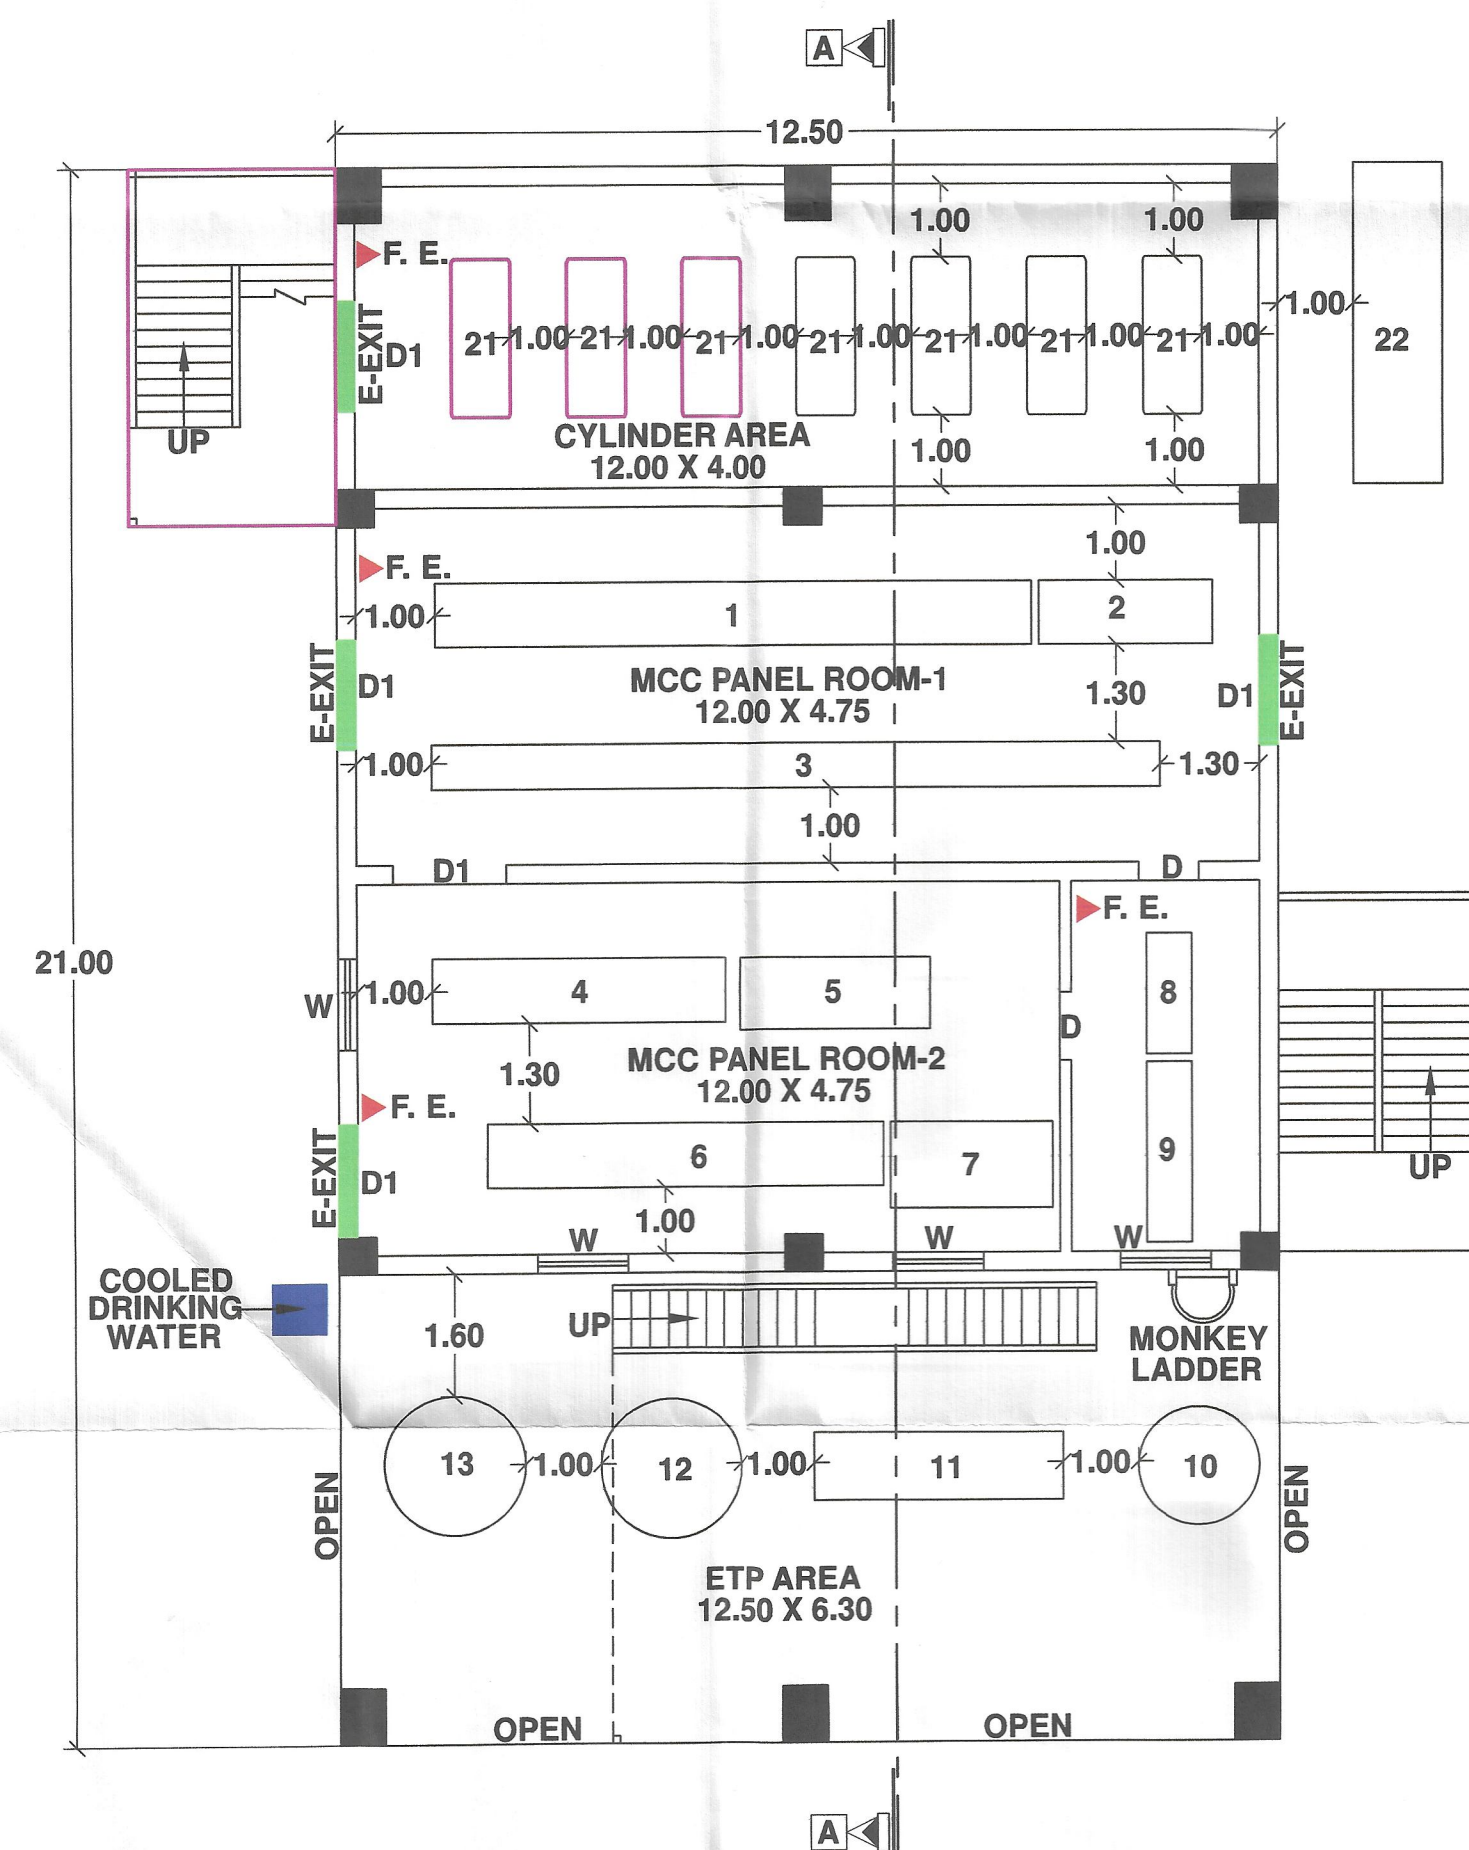
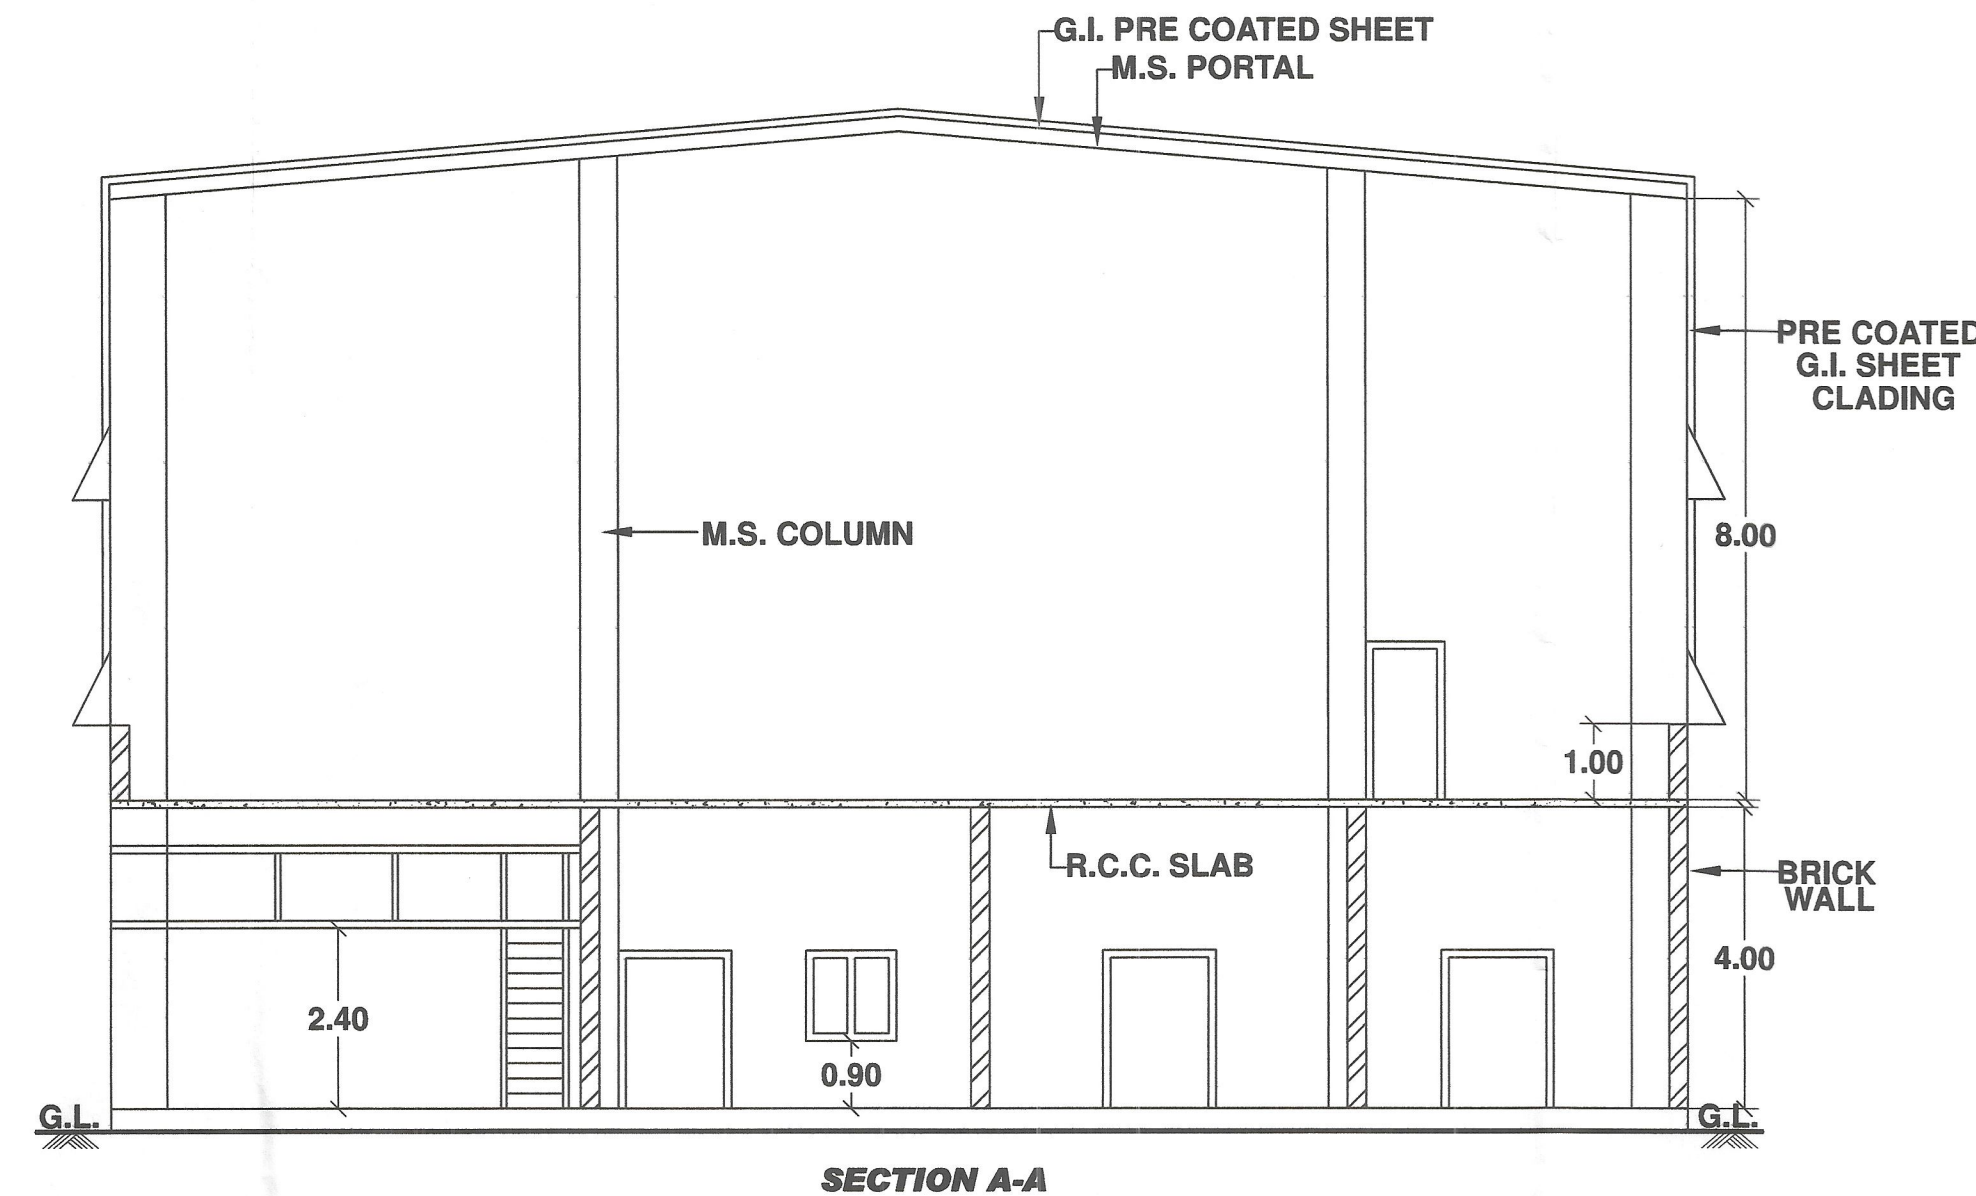


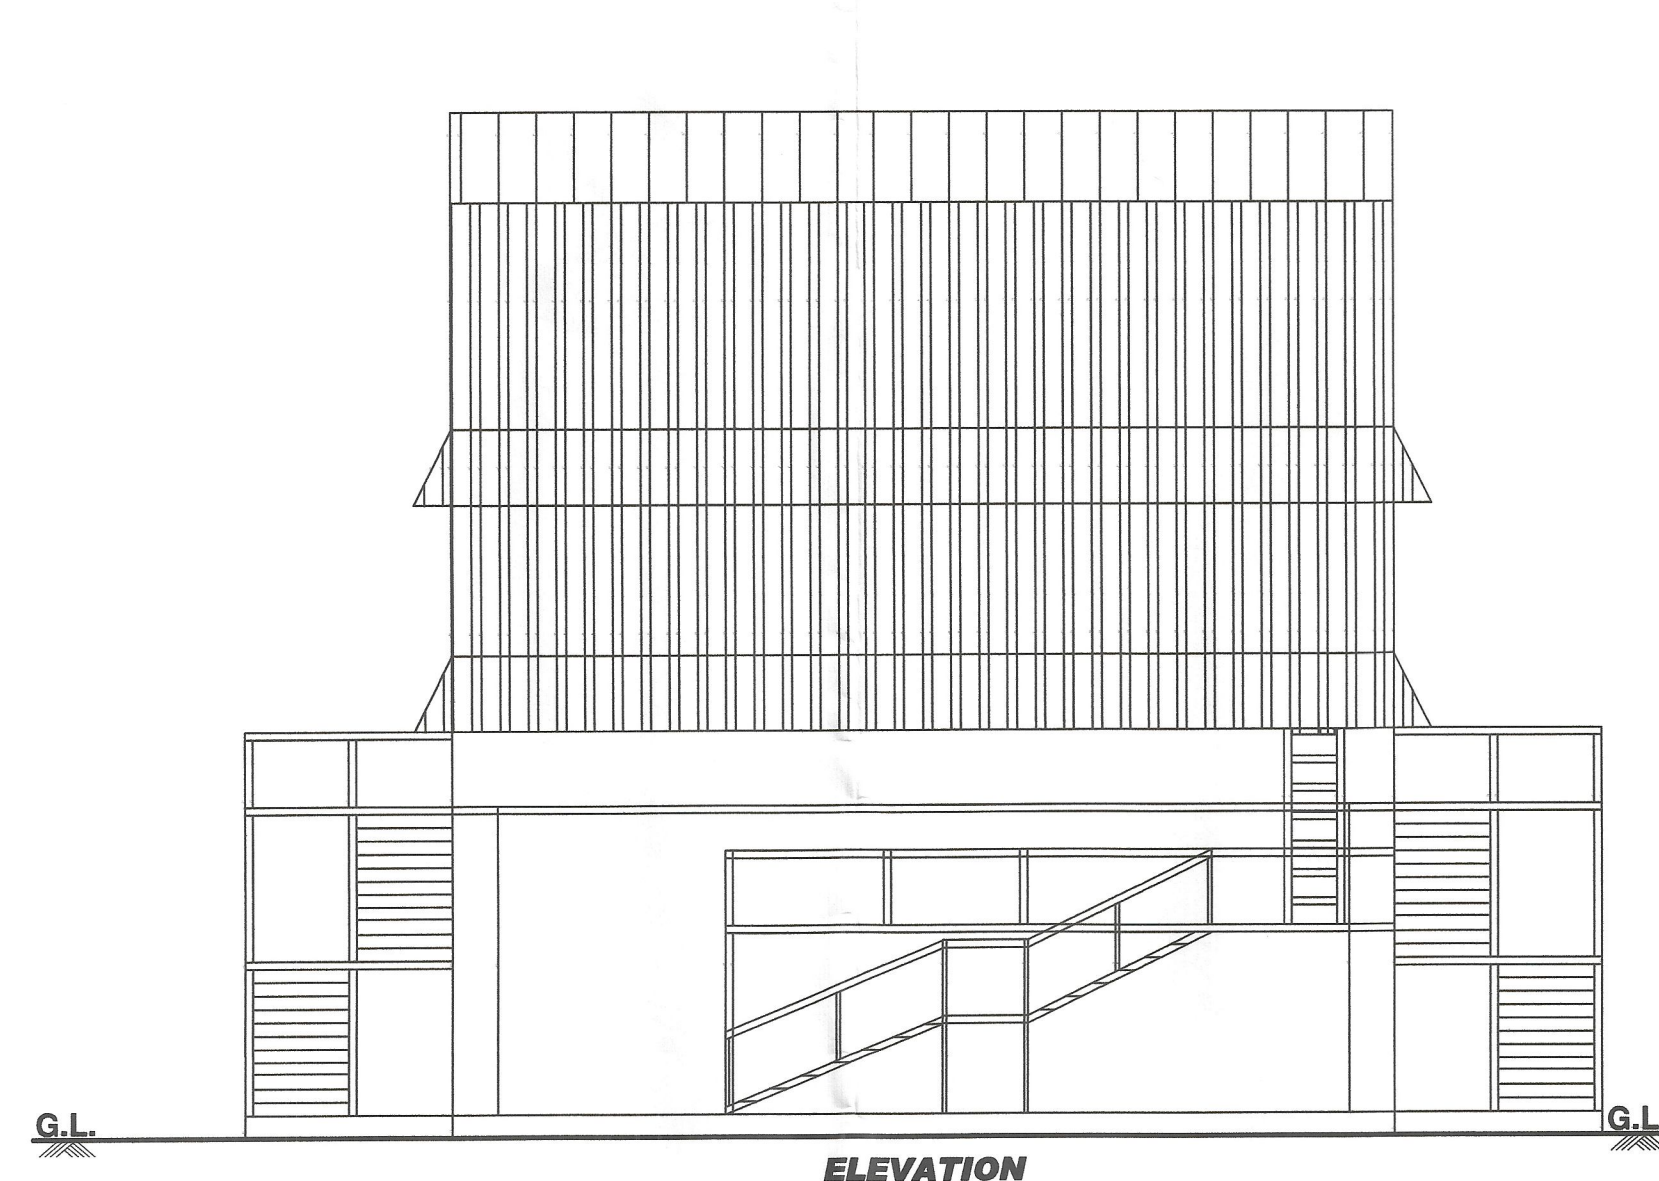

GROUND FLOOR PLAN
UTILITY BUILDING

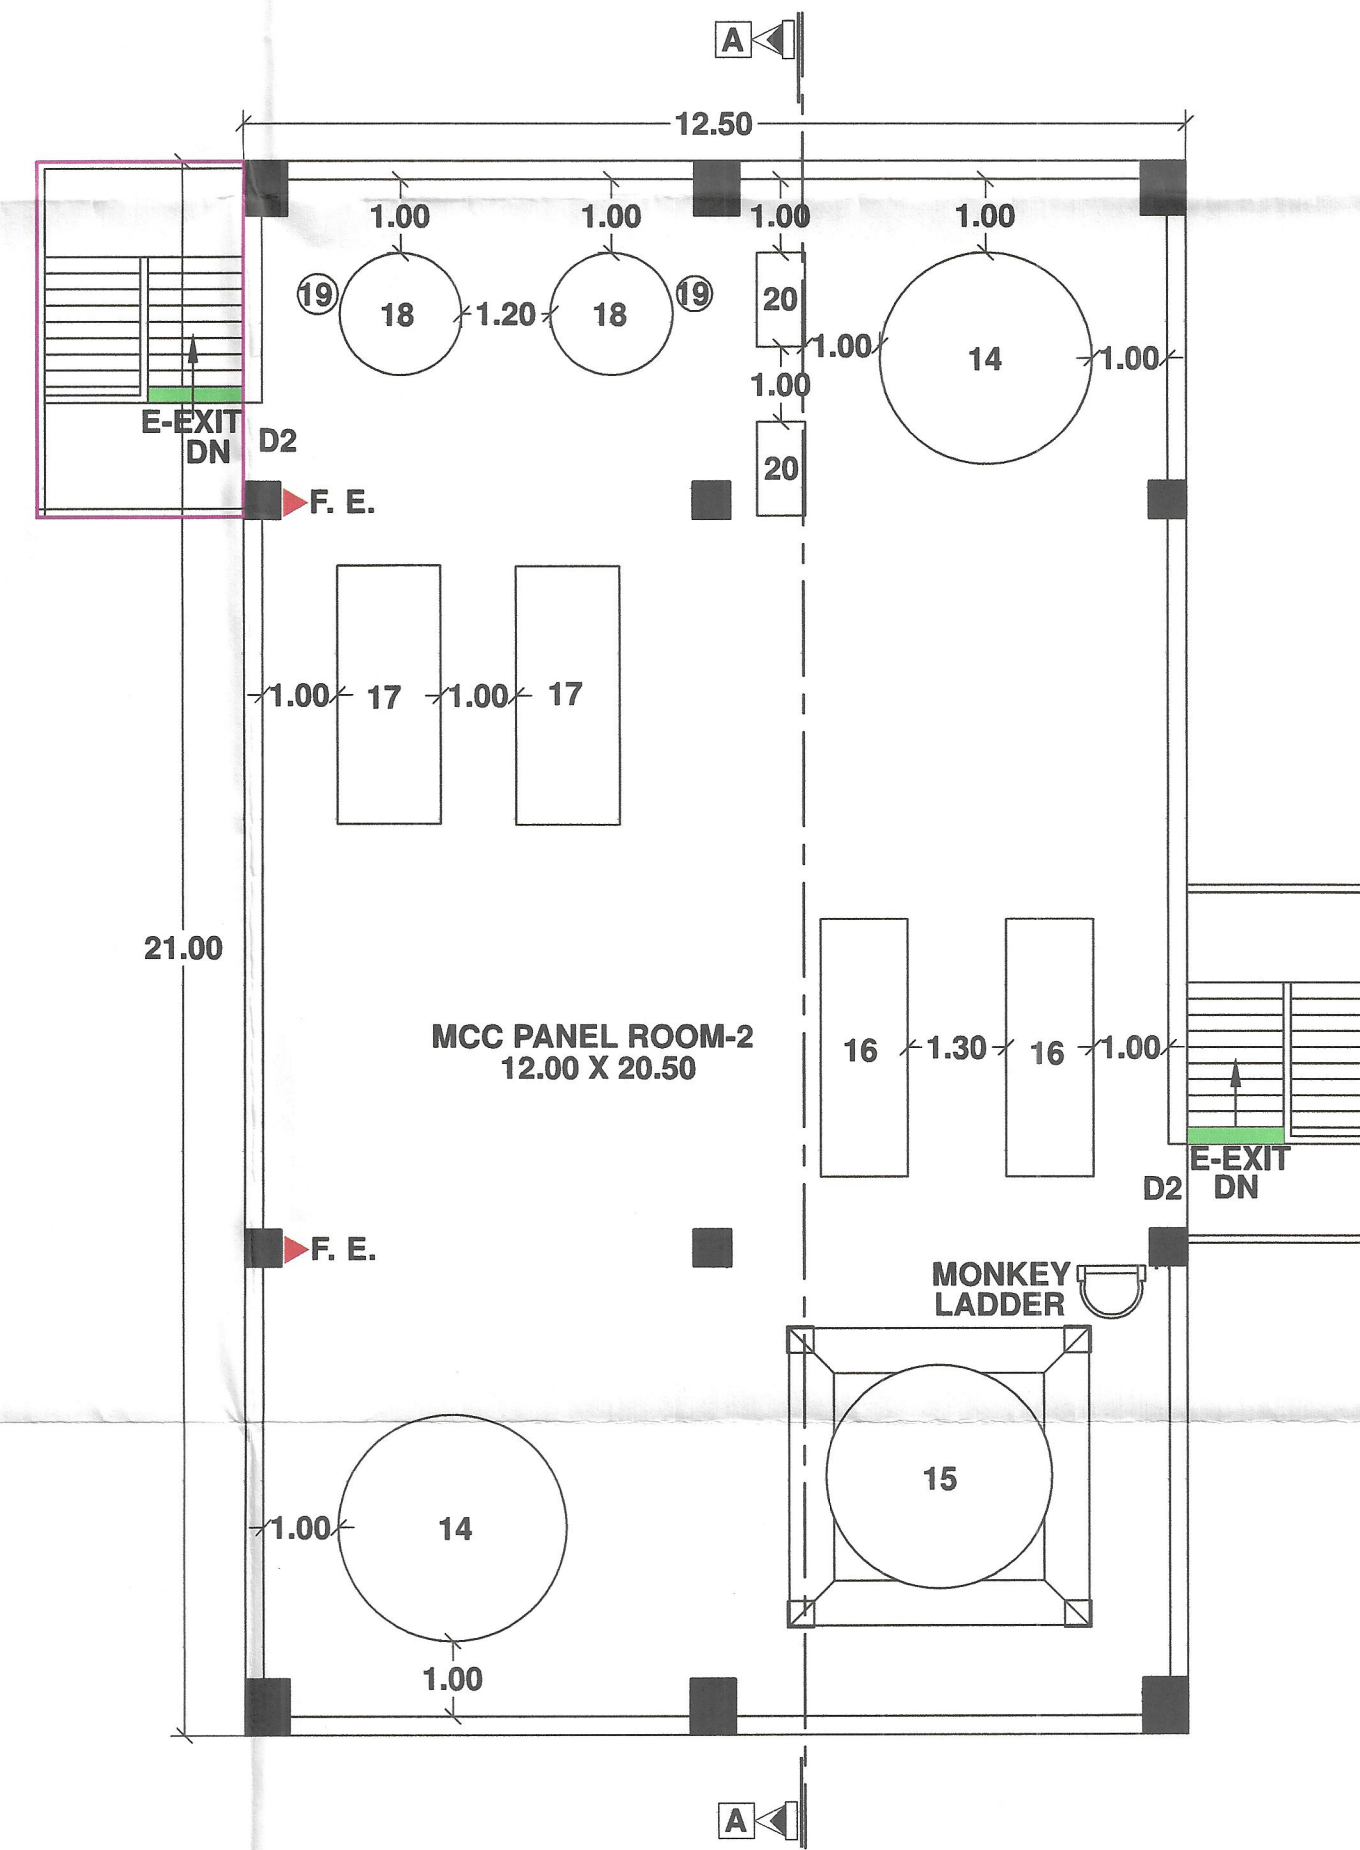

FIRST FLOOR PLAN

APPROVAL STAMP

DRG.NO.

8 OF 9

SCALE:-1:100

N

APPROVED- Subject to the Conditions mentioned under this Office Letter No.: JDISH / PLAN No. 2155 Dt. 16.03.2024
(R. A. PATEL)
Joint Director
Industrial Safety & Health
Surat Region, Surat.

SCHEDULE OF OPENINGS

TYPE OF OPENINGS	DESCRIPTION	SIZE
D	DOOR	1.00 X 2.10
D1	DOOR	1.50 X 2.10
D2	DOOR	1.20 X 2.10
W	WINDOW	1.20 X 1.20

SCHEDULE OF MACHINERIES

SR. NO.	DESCRIPTION	SIZE
1	MCC PANEL	8.00 X 0.80
2	MCC PANEL	2.30 X 0.80
3	MCC PANEL	9.70 X 0.60
4	MCC PANEL	3.90 X 0.80
5	MCC PANEL	2.50 X 1.00
6	MCC PANEL	5.30 X 0.80
7	MCC PANEL	2.10 X 1.10
8	RIO PANEL	0.60 X 1.60
9	RIO PANEL	0.60 X 2.40
10	WATER TANK	1.60 DIA.
11	FILTER PRESS	3.30 X 0.90
12	EQUALIZATION TANK	1.80 DIA.
13	EFFLUENT COLLECTION TANK	1.80 DIA.
14	TANK	3.00 DIA.
15	COOLING TOWER	4.00 X 4.00
16	CHILLED WATER SYSTEM	1.10 X 3.40
17	BRINE CHILLING PLANT	1.40 X 3.40
18	SCRUBBER TANK	1.60 DIA.
19	SCRUBBER COOLER HE	0.60 DIA.
20	SCRUBBER BLOWER	0.60 X 1.20
21	CYLINDER	0.80 X 2.00
22	AHF HANDLING SYSTEM	1.20 X 4.20

NOTES

- A. ALL DIMENSION ARE IN METER
B. FIRE EXTINGUISHER F. E.
C. COOLED DRINKING WATER
D. E-EXIT (EMERGENCY EXIT)

COLOUR CODE

- a. PROPOSED WORK SHOWN AS
WILL BE COMPLETED WITHIN
3 MONTHS FROM DATE OF APPROVAL

NEW PLAN SHOWING FACTORY BUILDING

WITH MACHINERY LAYOUT OF

NEOGEN IONICS LIMITED

PLOT NO. Z/109/D, LAKHIGAM, SEZ II, DAHEJ SEJ,
TALUKA : VAGRA, DISTRICT : BHARUCH - 392 130.

TITLE:- PLAN, ELEVATION, SECTION OF
UTILITY BUILDING

For, NEOGEN IONICS LTD.
OCCUPIER
DIRECTOR

HELPS

INDUSTRIAL SAFETY, HEALTH &
ENVIRONMENT PROFESSIONALS
F-22, Vardhaman Complex, Subhanpura
Main Road, Vadodara-390 023.
(M) 9924124196
E-mail : helpsisp@gmail.com

DATE: FEBRUARY 2024