



N

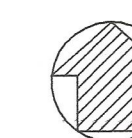


SCHEDULE OF MACHINERIES


SR. NO.	DESCRIPTION	SIZE
1	DRYER	2.80 X 1.95
2	BUFFER TANK	0.80 DIA
3	RECEIVER TANK	0.80 DIA
4	REACTOR	1.30 DIA
5	FILTER	0.20 DIA
6	PUMP	0.50 X 1.10
7	VACUUM PUMP	1.45 X 0.95
8	HOT WATER TANK	0.80 DIA
9	HEAT EXCHANGER	1.50 X 0.20
10	DRYER	2.55 X 1.40
11	ROTO CONE VACUUM DRYER	4.15 X 2.00
12	ROTARY VACUUM PADDLE DRYER	7.00 X 2.45
13	VACUUM PUMP	1.00 X 1.20

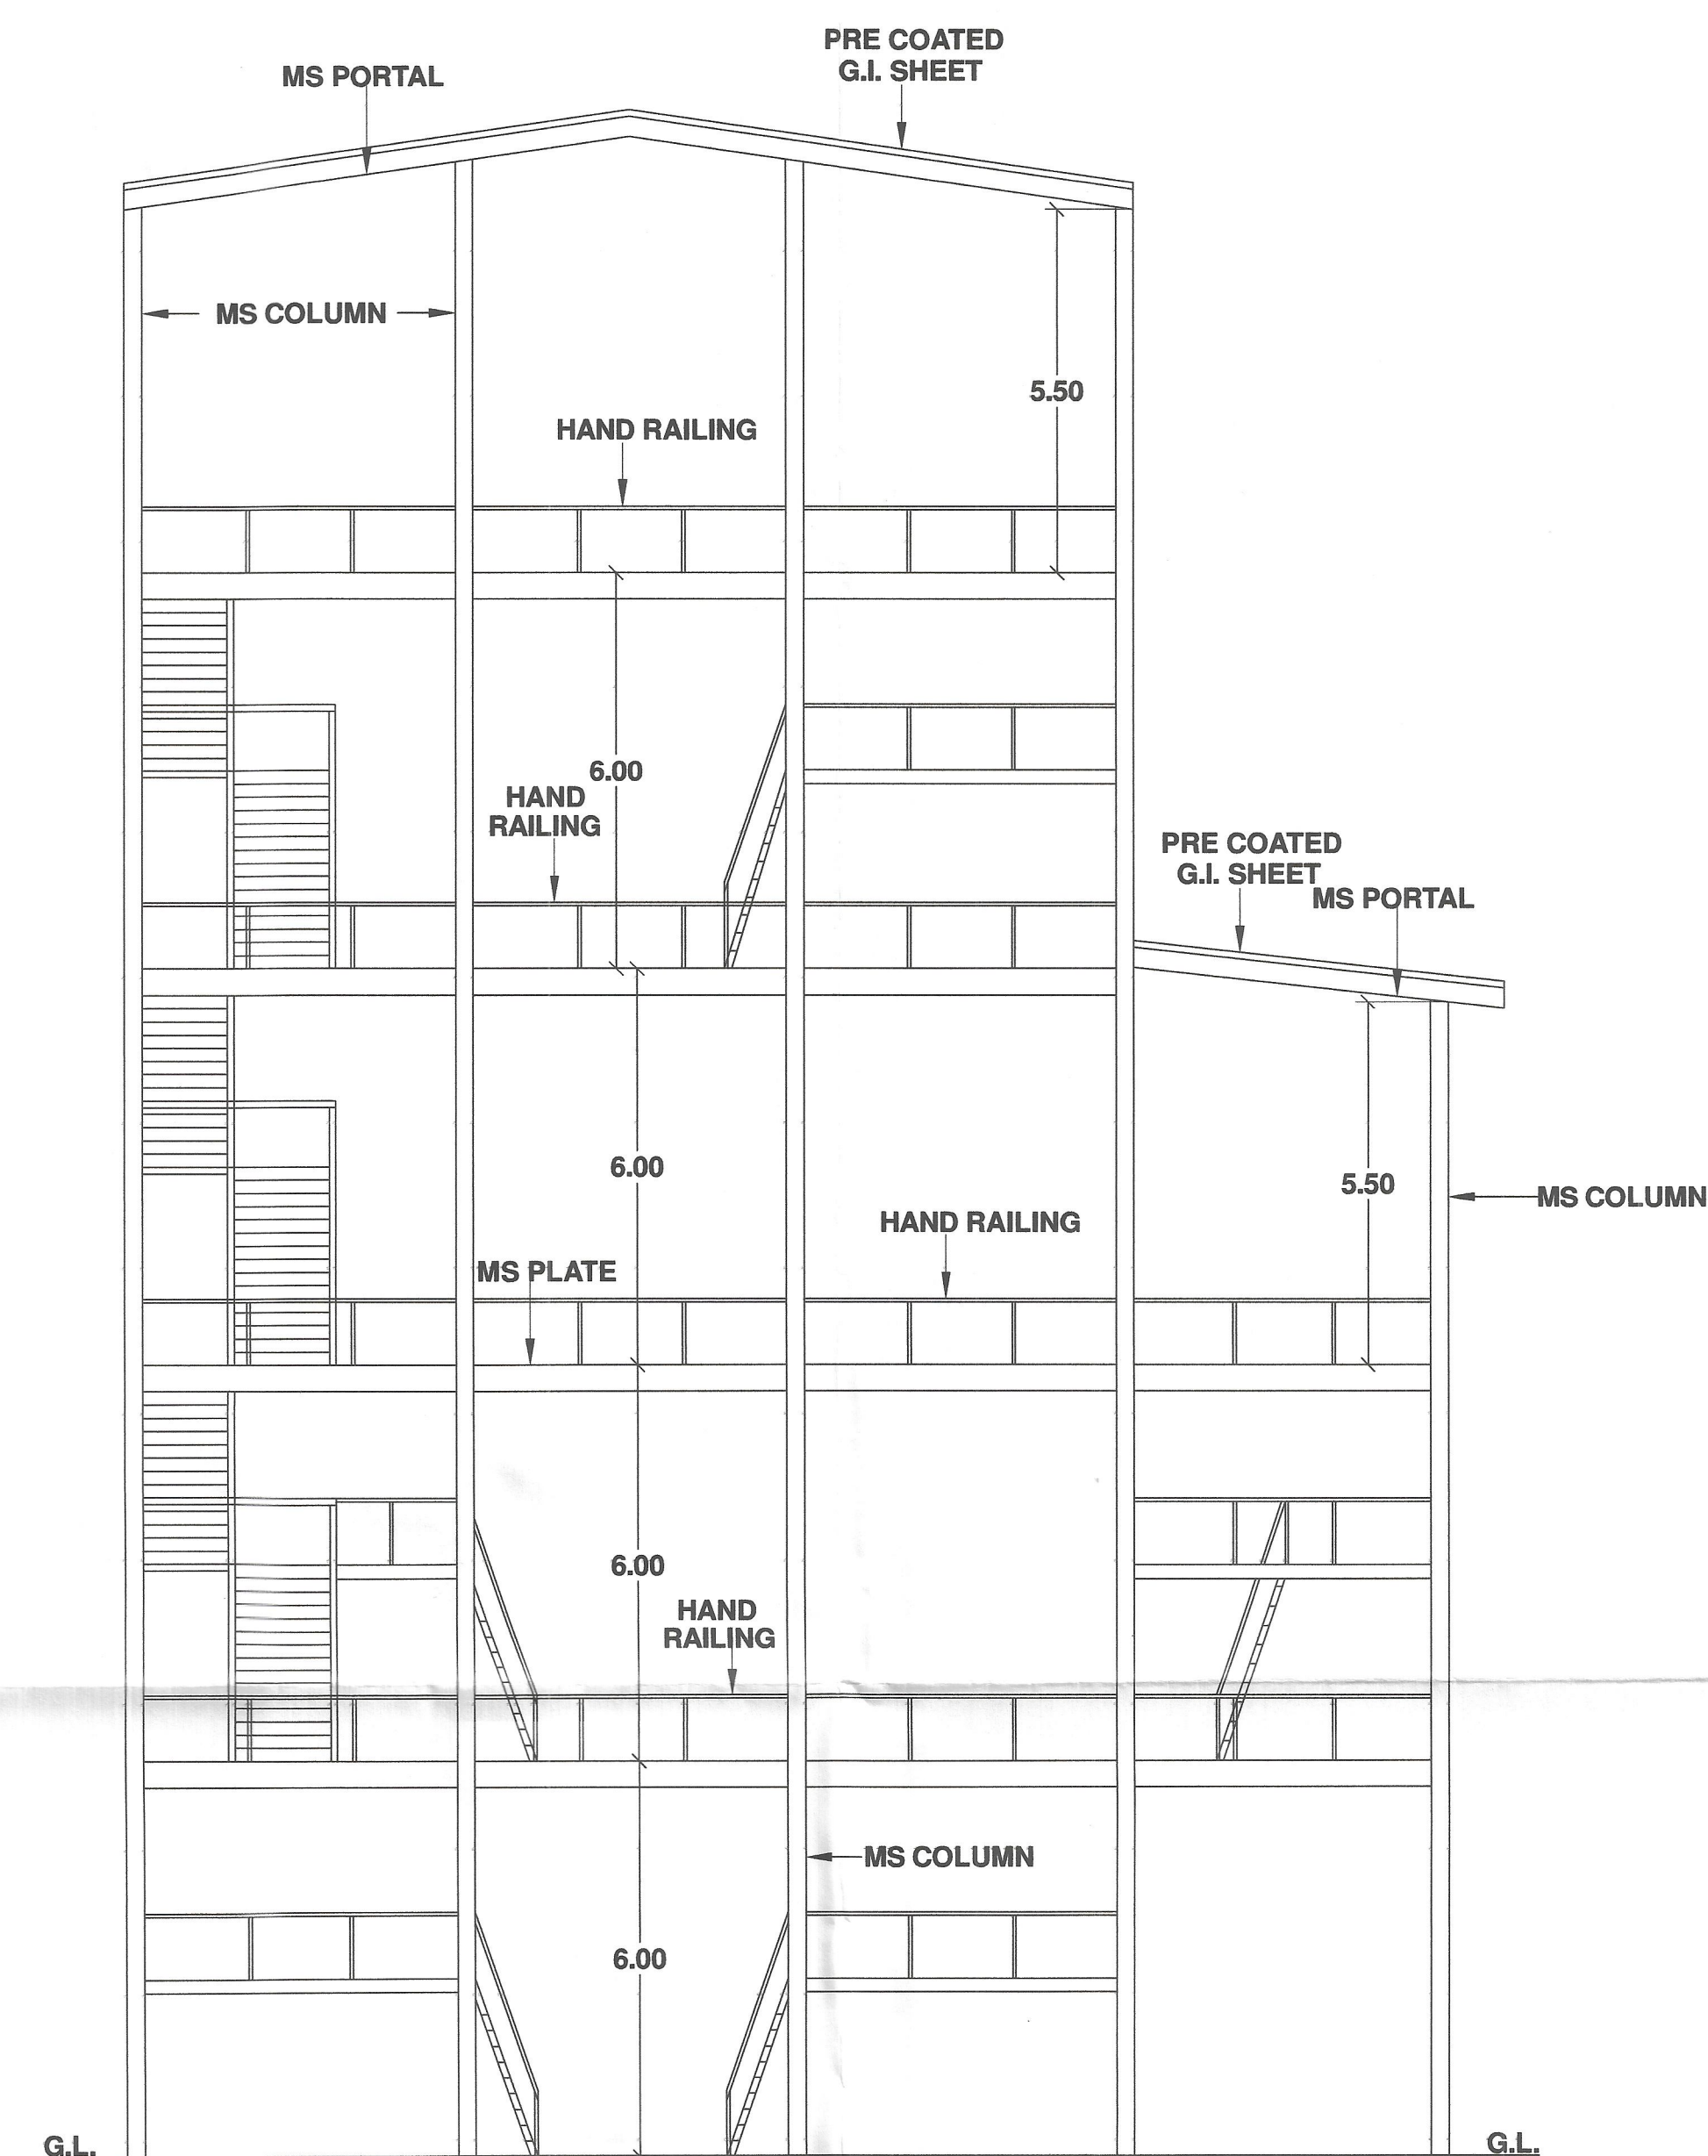


SECTION A-A

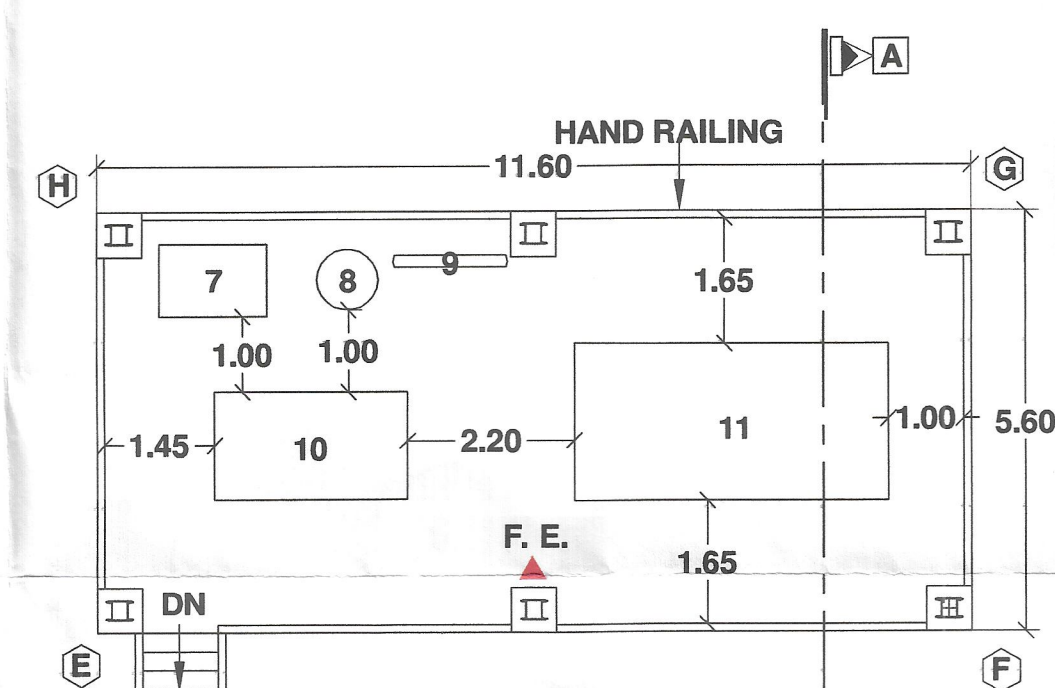


MEZZANINE FLOOR ABOVE E F G H

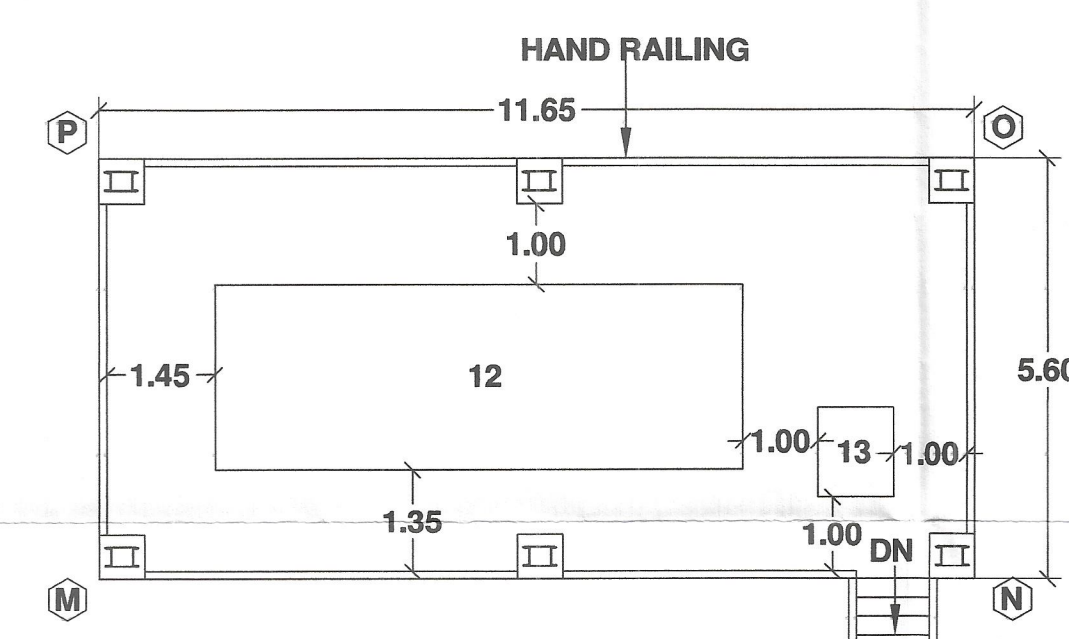

MEZZANINE FLOOR ABOVE M N O P

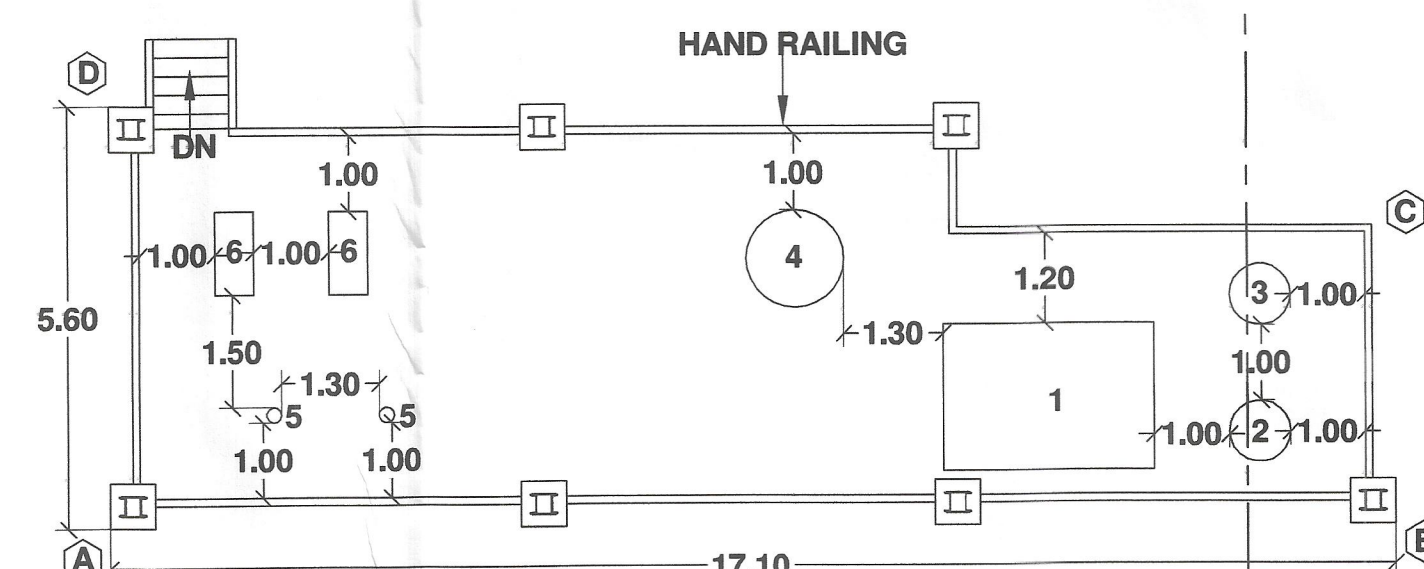

MEZZANINE FLOOR ABOVE A B C D

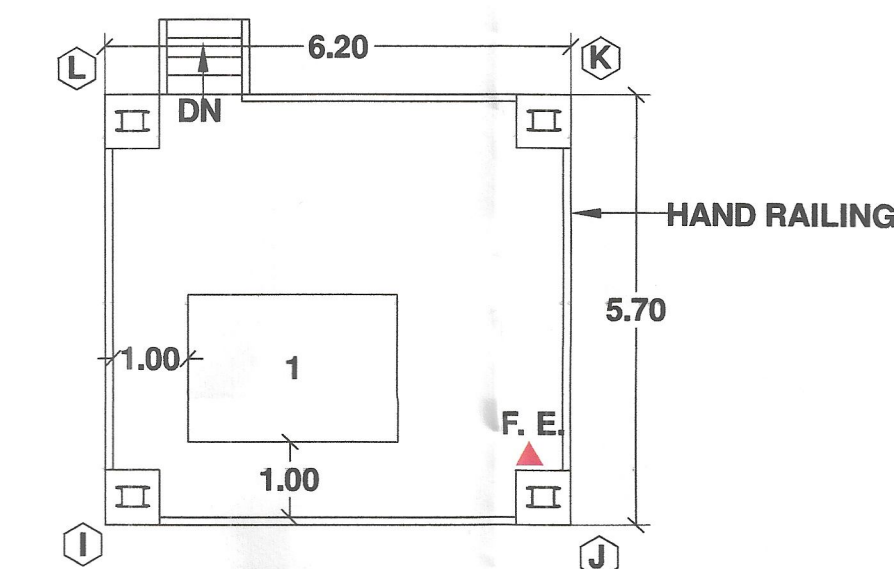

MEZZANINE FLOOR ABOVE I J K L

NOTES

- A. ALL DIMENSION ARE IN METER
B. FIRE EXTINGUISHER F. E.

NEW PLAN SHOWING FACTORY BUILDING
WITH MACHINERY LAYOUT OF
NEOGEN IONICS LIMITED
PLOT NO. Z/109/D, LAKHIGAM, SEZ II, DAHEJ SEJ,
TALUKA : VAGRA, DISTRICT : BHARUCH - 392 130.

TITLE:- **MEZZANINE FLOOR PLAN, SECTION OF
MPP PLANT-1**

For Neogen Ionic Ltd.
OCCUPIER
DIRECTOR

HELPS
INDUSTRIAL SAFETY, HEALTH &
ENVIRONMENT PROFESSIONALS
F-22, Vardhaman Complex, Subhanpura
Main Road, Vadodara-390 023.
(M) 9924124196
E-mail : helpsisp@gmail.com

DATE: FEBRUARY 2024