

APPROVAL STAMP

DRG.NO.



1 OF 9

SCALE:-1:100

APPROVED- Subject to the Conditions mentioned
under this Office Letter No.: JDISH / PLAN No.
2155 Dt.
16.03.2024

(R. A. PATEL)
Joint Director
Industrial Safety & Health
Surat Region, Surat.

N

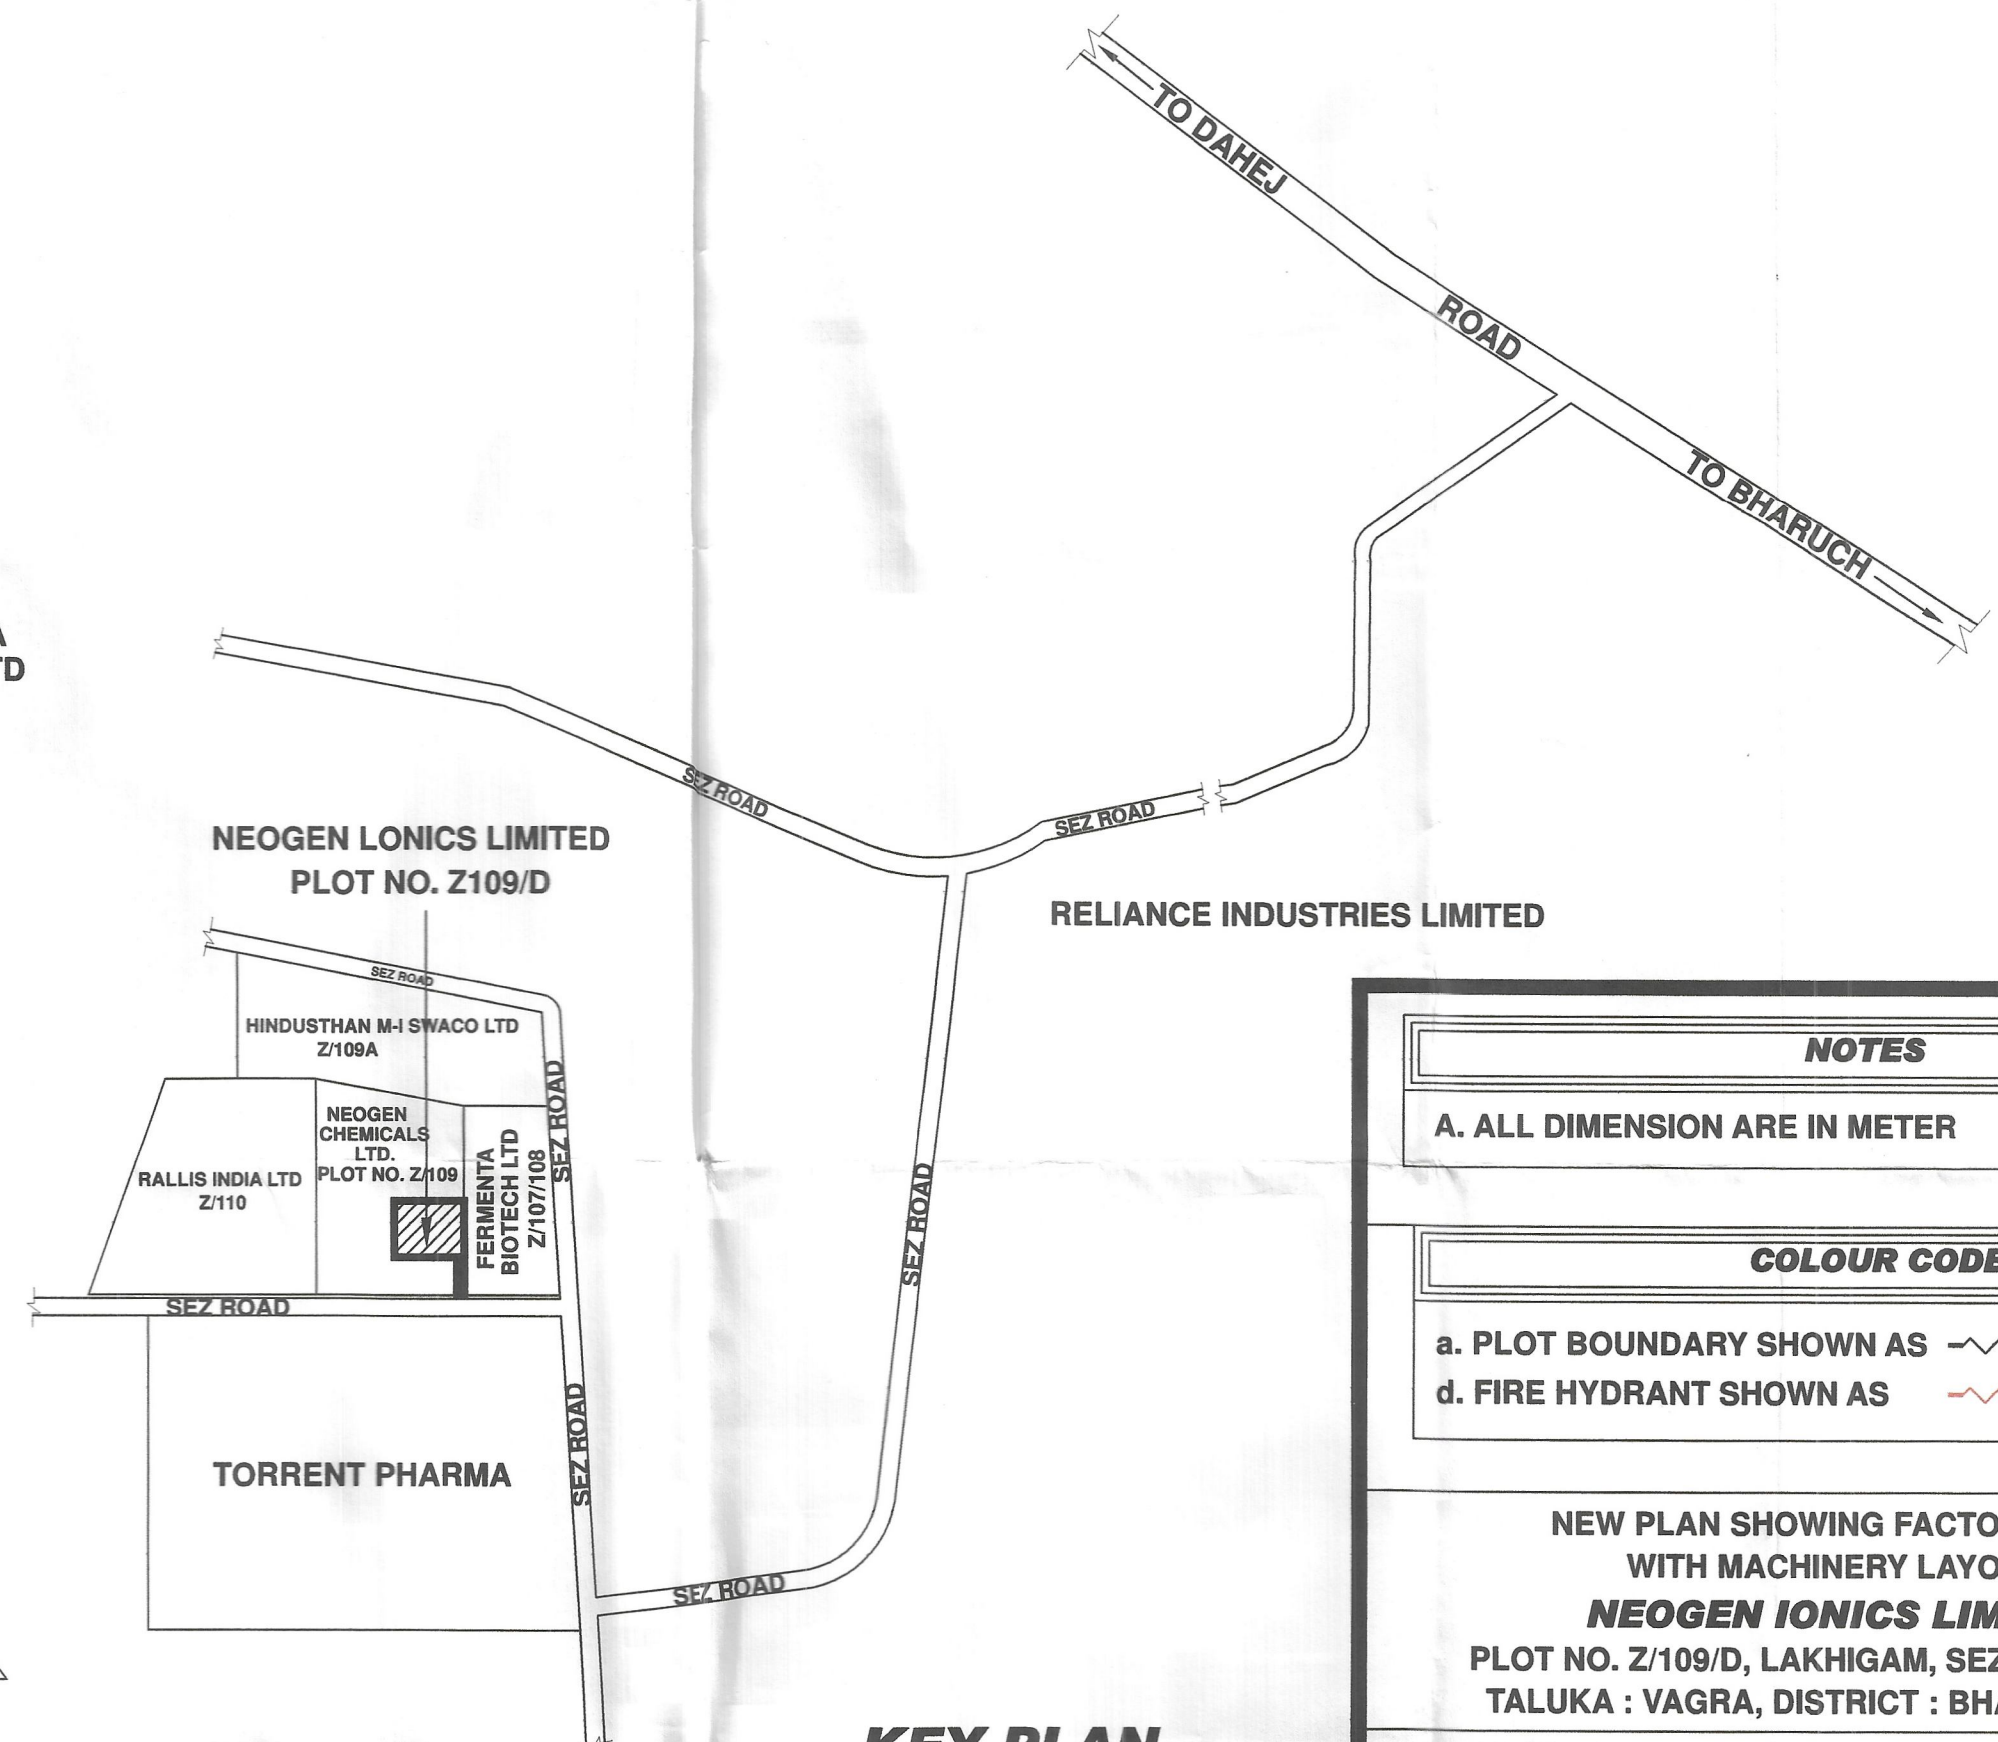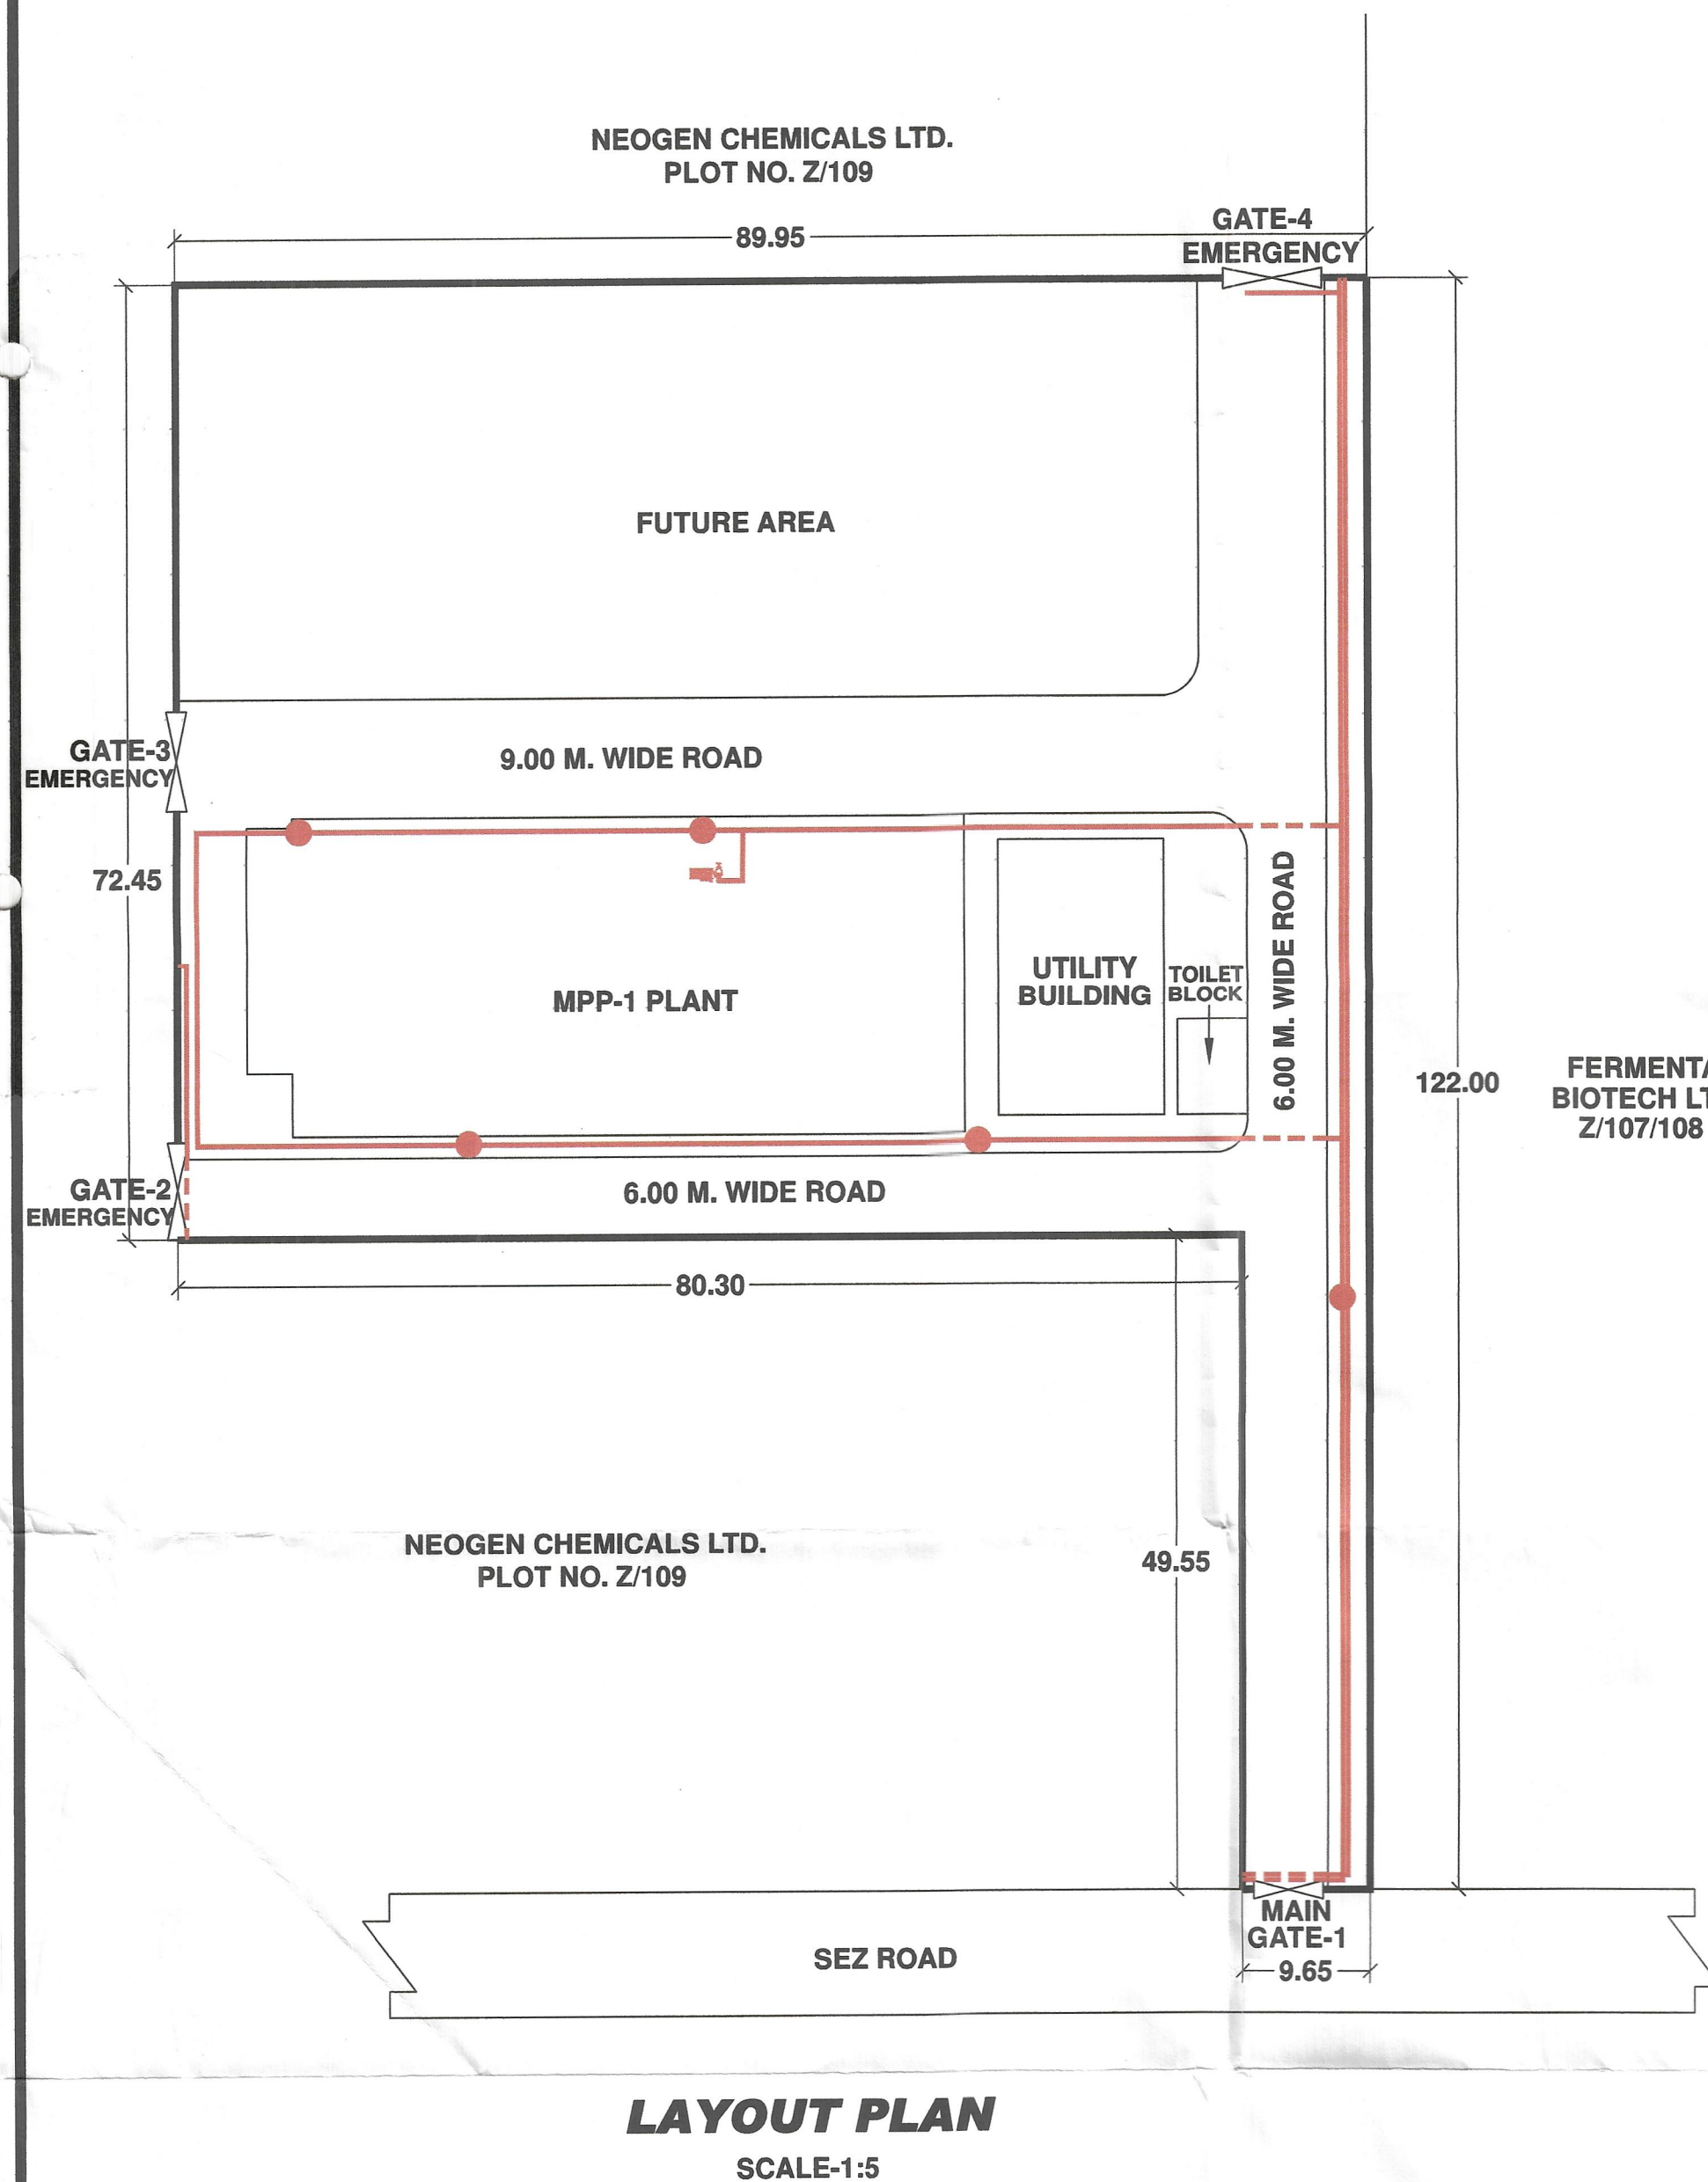

NOTES

A. ALL DIMENSION ARE IN METER

COLOUR CODE

- a. PLOT BOUNDARY SHOWN AS
- d. FIRE HYDRANT SHOWN AS

NEW PLAN SHOWING FACTORY BUILDING
WITH MACHINERY LAYOUT OF
NEOGEN IONICS LIMITED
PLOT NO. Z/109/D, LAKHIGAM, SEZ II, DAHEJ SEJ,
TALUKA : VAGRA, DISTRICT : BHARUCH - 392 130.

TITLE:- LAYOUT PLAN & KEY PLAN

For, Neogen Ionics Ltd.
X
DIRECTOR

HELPS

INDUSTRIAL SAFETY, HEALTH &
ENVIRONMENT PROFESSIONALS
F-22, Vardhaman Complex, Subhanpura
Main Road, Vadodara-390 023.
(M) 9924124196
E-mail : helpsisp@gmail.com

DATE: FEBRUARY 2024