



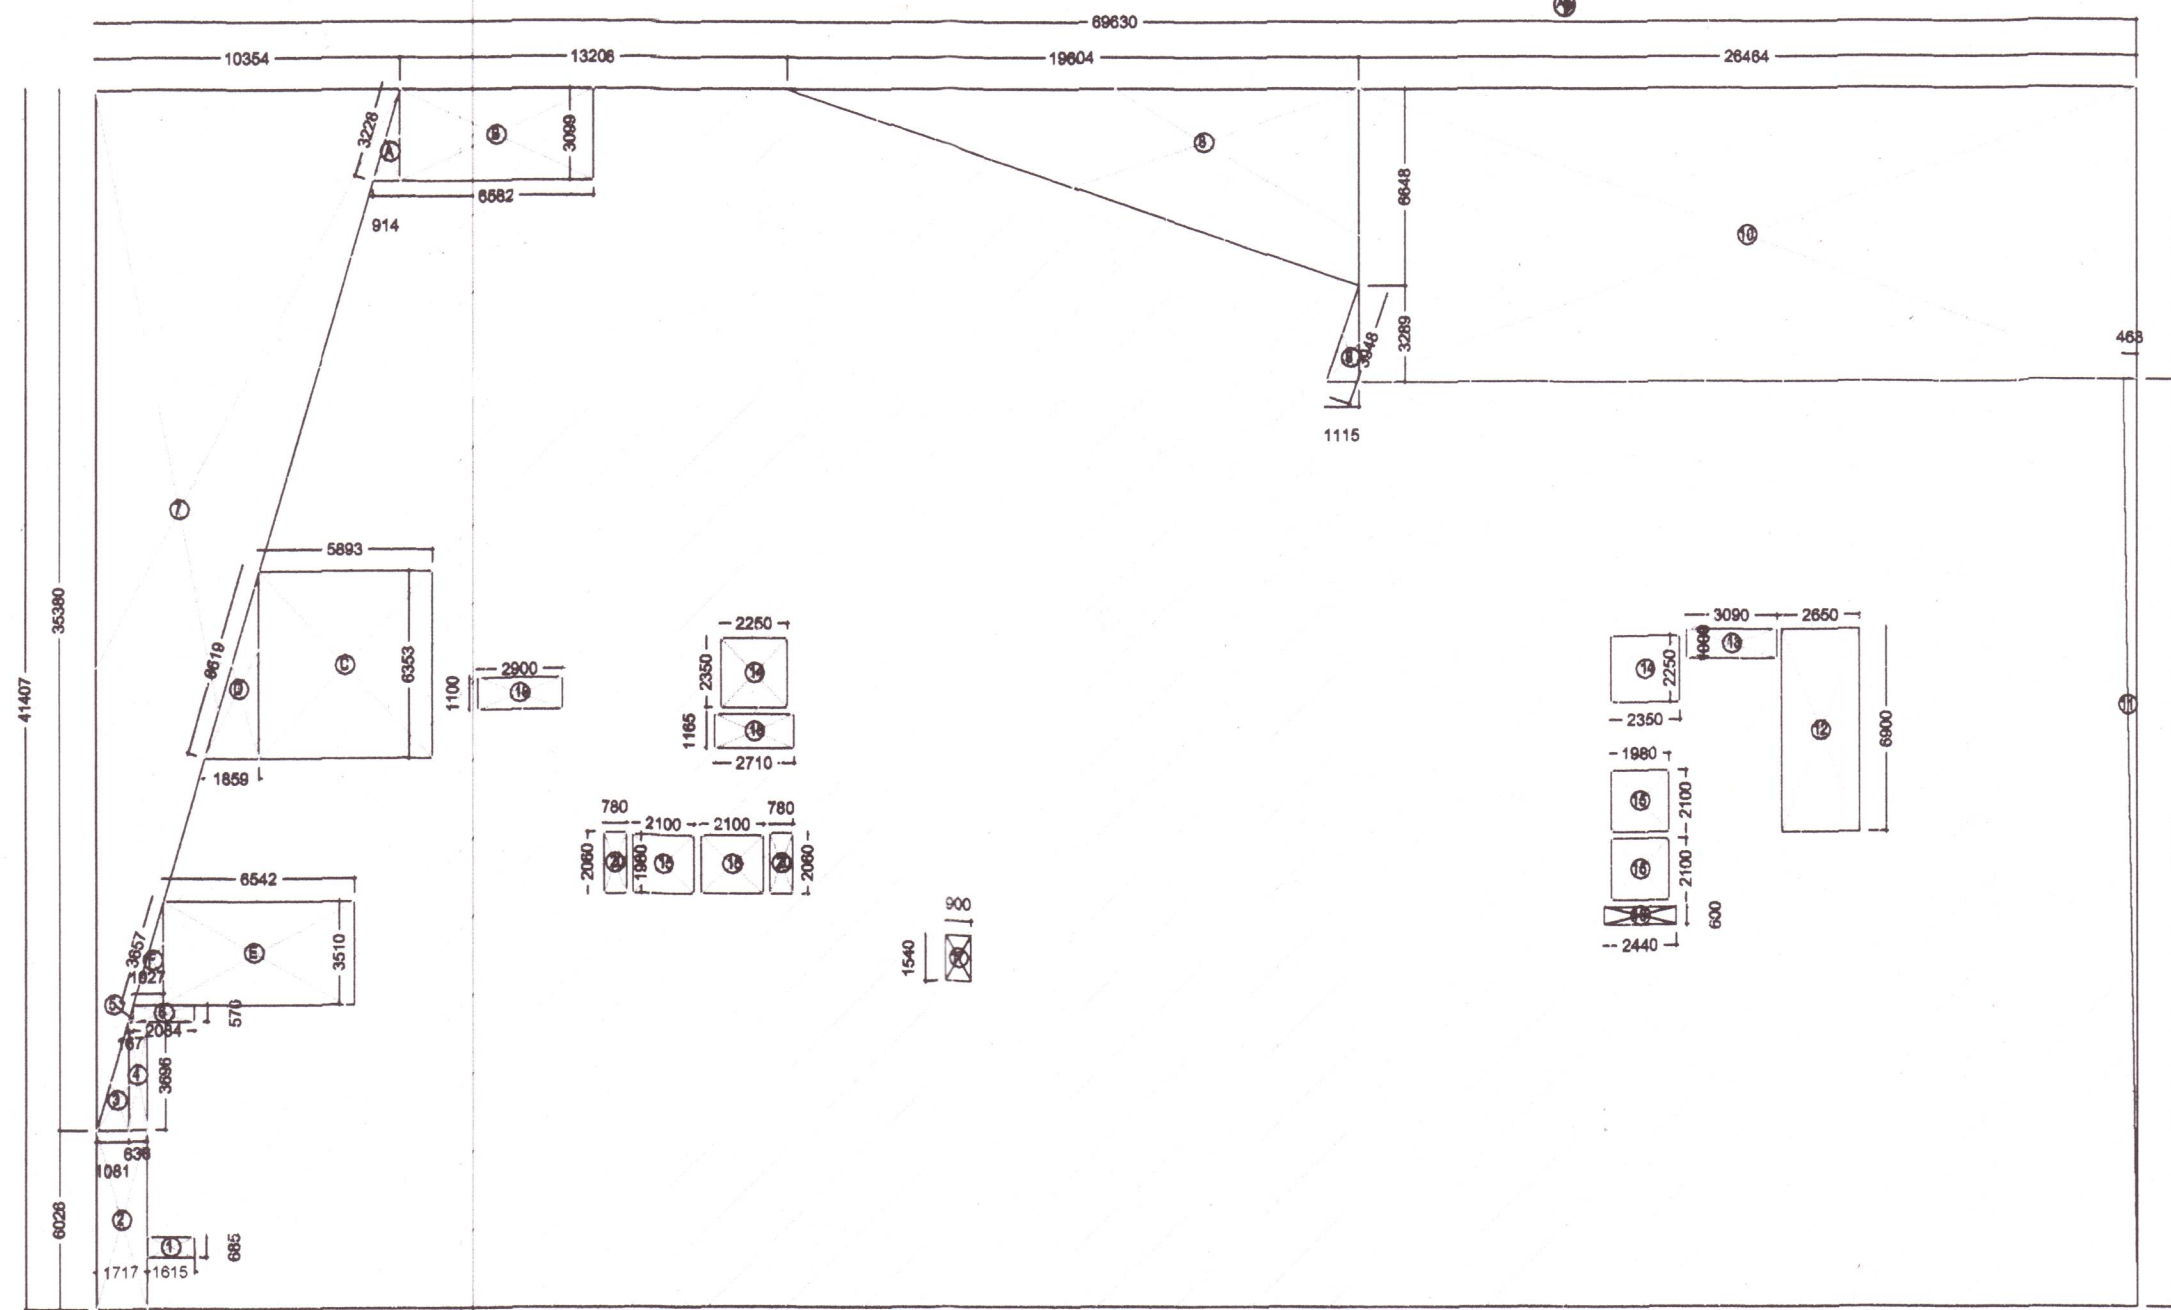

FIRST BASEMENT FLOOR

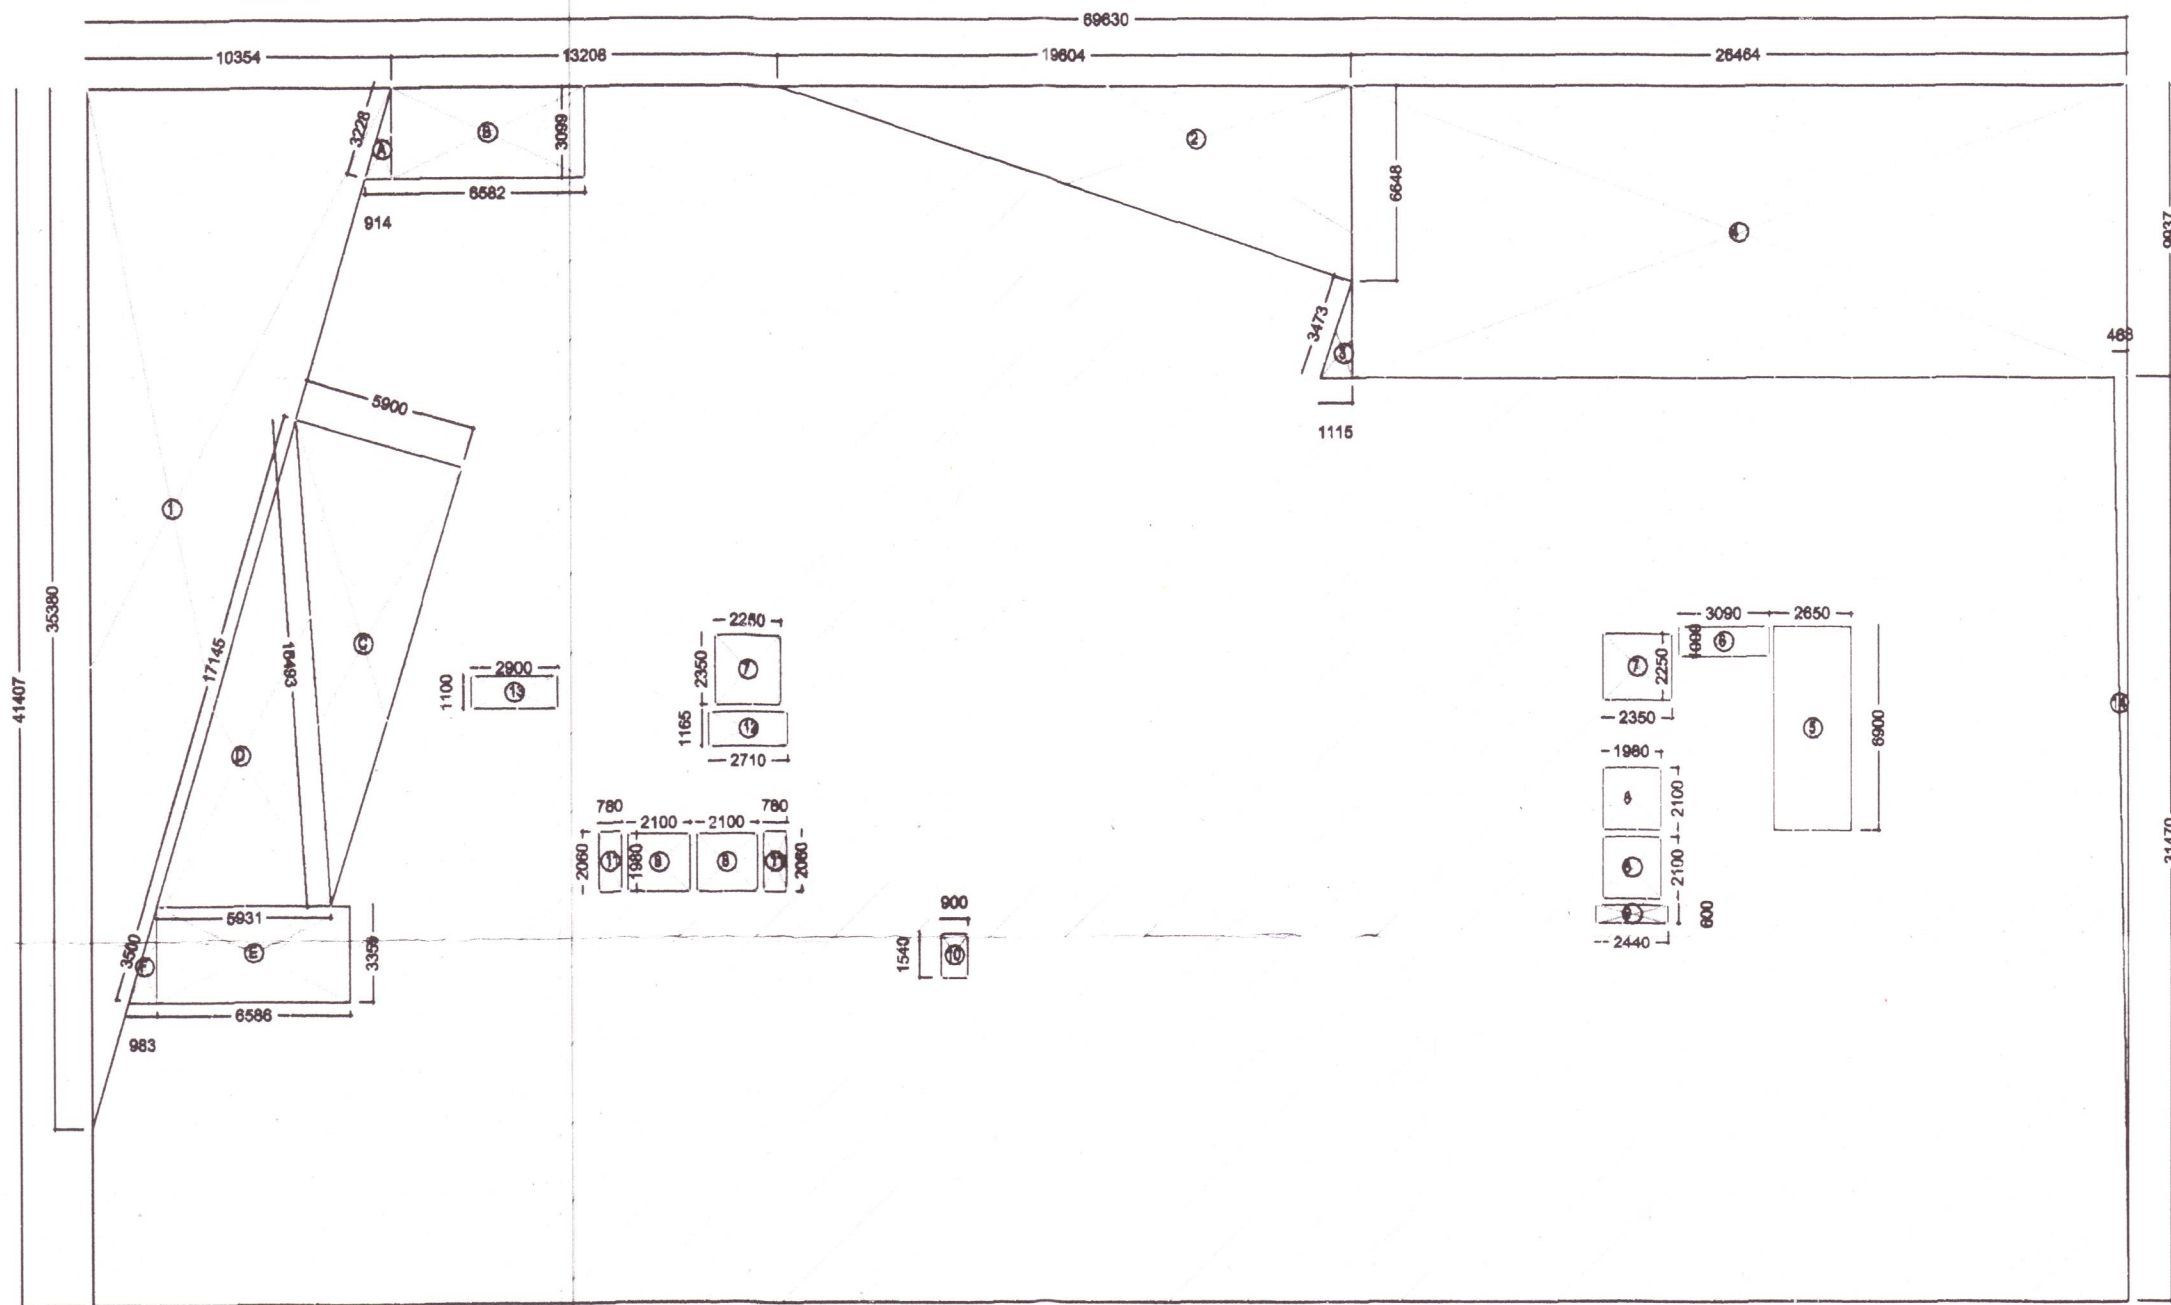

SECOND BASEMENT FLOOR

PARKING CALCULATION

S.NO	BASEMENT	TOTAL AREA	PARKING	%	SERVICE AREA	%
1	FIRST BASEMENT	2284.51 SQ.MT	2194.42 SQ.MT	96.05%	80.09 SQ.MT	4.10%
2	SECOND BASEMENT	2301.68 SQ.MT	2196.80 SQ.MT	95.40%	145.08 SQ.MT	6.72%
3	THIRD BASEMENT	2301.68 SQ.MT	2301.68 SQ.MT	100%	—	—
	TOTAL	6888.04 SQ.MT	6692.70 SQ.MT	289.74%	235.17 SQ.MT	10.82%

SERVICE AREA

S.NO	SIZE	AREA IN (SQ.MT)
A	0.91 X 3.222	= 1.46
B	6.58 X 3.09	= 20.33
C	5.89 X 6.35	= 37.40
D	1.85 X 6.612	= 8.11
E	6.54 X 3.51	= 22.95
F	1.02 X 3.892	= 1.84
	TOTAL	90.09

1ST BASEMENT DEDUCTION

S.NO	SIZE	AREA IN (SQ.MT)
A	69.63 X 41.40	= 2882.88
1.	1.81 X 0.88	= 1.09
2.	1.71 X 6.02	= 10.29
3.	1.08 X 3.892	= 1.99
4.	0.83 X 3.89	= 2.32
5.	0.18 X 0.572	= 0.04
6.	2.08 X 0.57	= 1.18
7.	10.35 X 35.382	= 183.09
8.	19.80 X 6.842	= 65.07
9.	1.33 X 3.282	= 2.18
10.	28.46 X 9.93	= 282.74
11.	0.46 X 31.472	= 7.23
12.	2.85 X 6.90	= 19.68
13.	3.09 X 1.00	= 3.09
14.	2.35 X 2.252	= 10.57
15.	1.98 X 2.104	= 16.83
16.	2.44 X 0.80	= 1.46
17.	0.90 X 1.54	= 1.38
18.	2.71 X 1.18	= 3.14
19.	2.90 X 1.10	= 3.19
20.	0.78 X 2.062	= 3.21
	TOTAL	588.17

2882.88 - 588.17 = 2294.71 SQ.MT
TOTAL BASEMENT AREA- TOTAL SERVICE AREA
2294.71 - 90.09 = 2194.42 SQ.MT


SERVICE AREA

S.NO	SIZE	AREA IN (SQ.MT)
A	0.91 X 3.222	= 1.46
B	6.58 X 3.09	= 20.33
C	5.89 X 6.35	= 37.40
D	1.85 X 6.612	= 8.11
E	6.54 X 3.51	= 22.95
F	1.02 X 3.892	= 1.84
	TOTAL	145.08

2ND BASEMENT DEDUCTION

S.NO	SIZE	AREA IN (SQ.MT)
A	69.63 X 41.40	= 2882.88
1.	10.35 X 35.382	= 183.09
2.	19.80 X 6.842	= 65.07
3.	1.11 X 3.472	= 1.92
4.	26.46 X 9.93	= 262.74
5.	2.85 X 6.90	= 19.68
6.	3.09 X 1.00	= 3.09
7.	2.35 X 2.252	= 10.57
8.	1.98 X 2.104	= 16.83
9.	2.44 X 0.80	= 1.46
10.	0.90 X 1.54	= 1.38
11.	0.78 X 2.062	= 3.21
12.	2.71 X 1.18	= 3.14
13.	2.90 X 1.10	= 3.19
14.	0.46 X 31.472	= 7.23
	TOTAL	581.00


2882.88 - 581.00 = 2301.88 SQ.MT
TOTAL BASEMENT AREA- TOTAL SERVICE AREA
2301.88 - 145.08 = 2156.80 SQ.MT

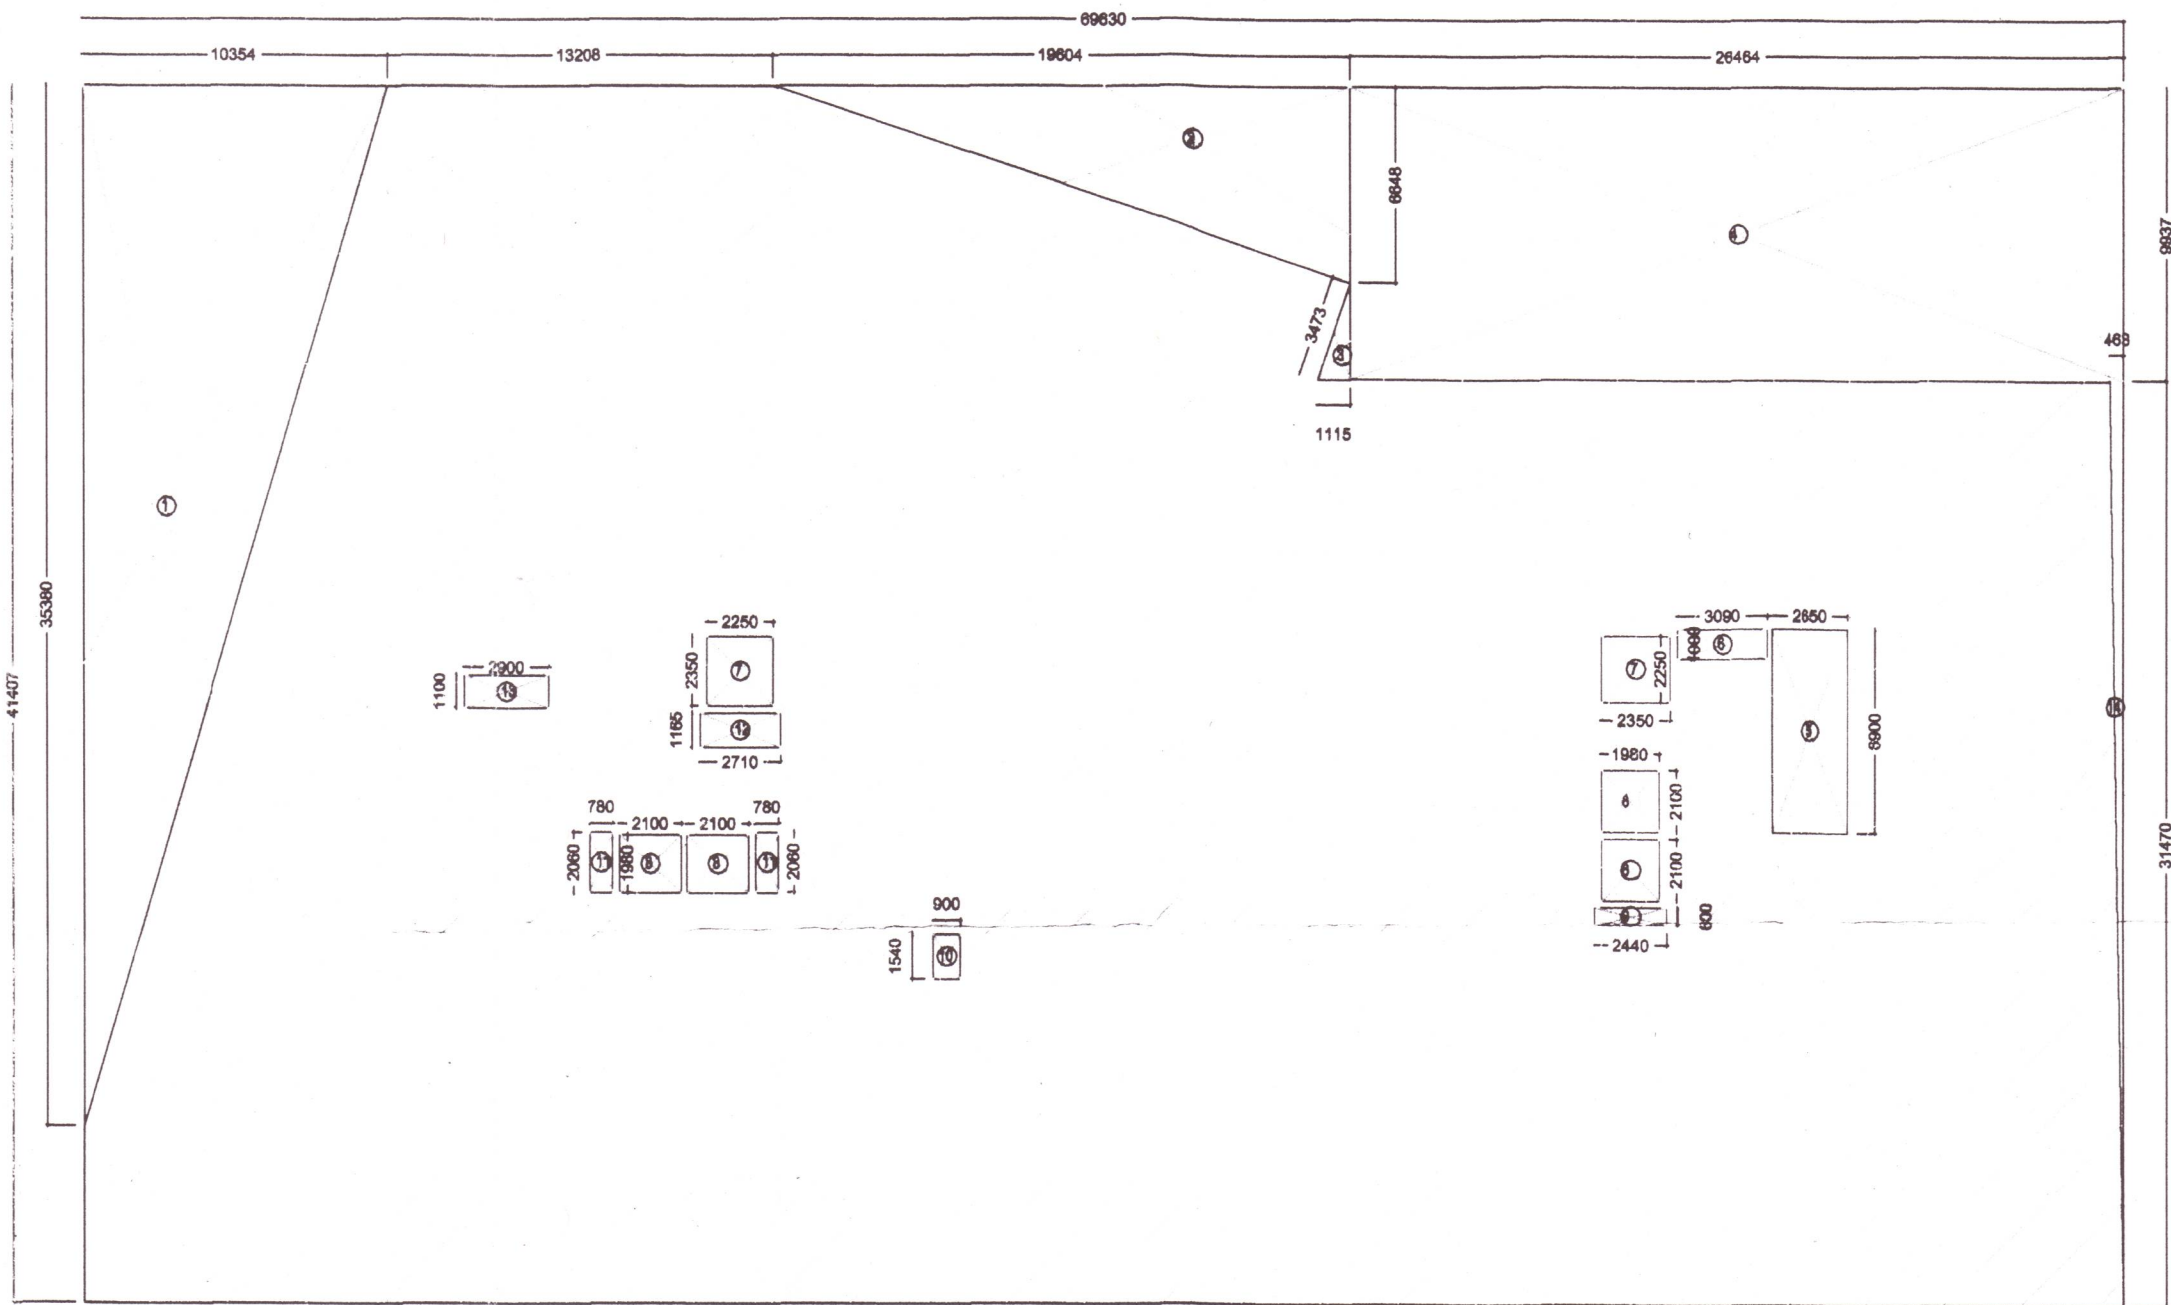

SECOND BASEMENT FLOOR

NOTE :-

1. ENTIRE BUILDING IS AIRCONDITIONED AND HAS MECHANICAL VENTILATION.
2. SPRINKLER SYSTEM IS PROVIDED IN ENTIRE BUILDING AS PER LATEST NORMS.
3. ARTIFICIAL LIGHT & VENTILATION IS PROVIDED WHERE NATURAL LIGHT AND VENTILATION IS NOT SUFFICIENT.

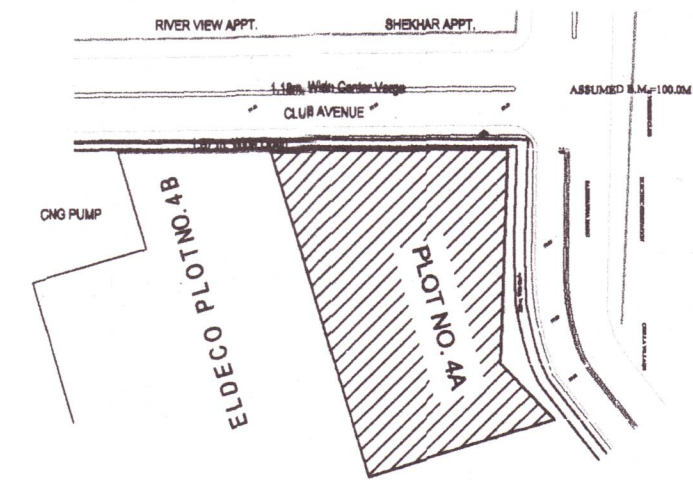

KEY PLAN

REVISIONS	DATE	28-10-2010	REMARKS
DRG. NO. 3	A	0	0
	3		
DRAWING			
NATURE OF DRAWING			
COMPLETION DRAWING			
PROJECT			
CONSTRUCTION OF SERVICE APARTMENT AT PLOT NO. 4A, DISTT.CENTRE, MAYUR VIHAR, NEW DELHI			
OWNER SIGN			
ARCHITECT SIGN			
OWNER			
IFCI LIMITED			
DEVELOPER			
IFCI INFRASTRUCTURE DEVELOPMENT LIMITED			
PROJECT CONSULTANTS			
HOLISTIC URBAN INNOVATIONS PVT. LTD.			
PLANNING & ARCHITECTURE EPC & KEPC ACTIVITIES			
GREEN & ENERGY SERVICES BUILDING TECH. SERVICES,			
THE CORENTHUM, TOWER-A-41, SEC.- 62, NOIDA 201 301			
PH.- 0120-4527777, FAX- 0120-4527788			

IMPORTANT:
1. IN CASE OF ANY DISCREPANCY IN THE DRAWING, THIS OFFICE SHOULD BE REFERRED IMMEDIATELY.
2. ONLY WRITTEN DIMENSIONS ARE TO BE FOLLOWED.
3. ALL DIMENSIONS ARE IN MILLIMETERS.

Land Development Authority
(Building Deptt.)
Completion Plan
Date: 23/9/11
Assst. Engr. H.D. Choudhary

12/23.9.11