


14.8

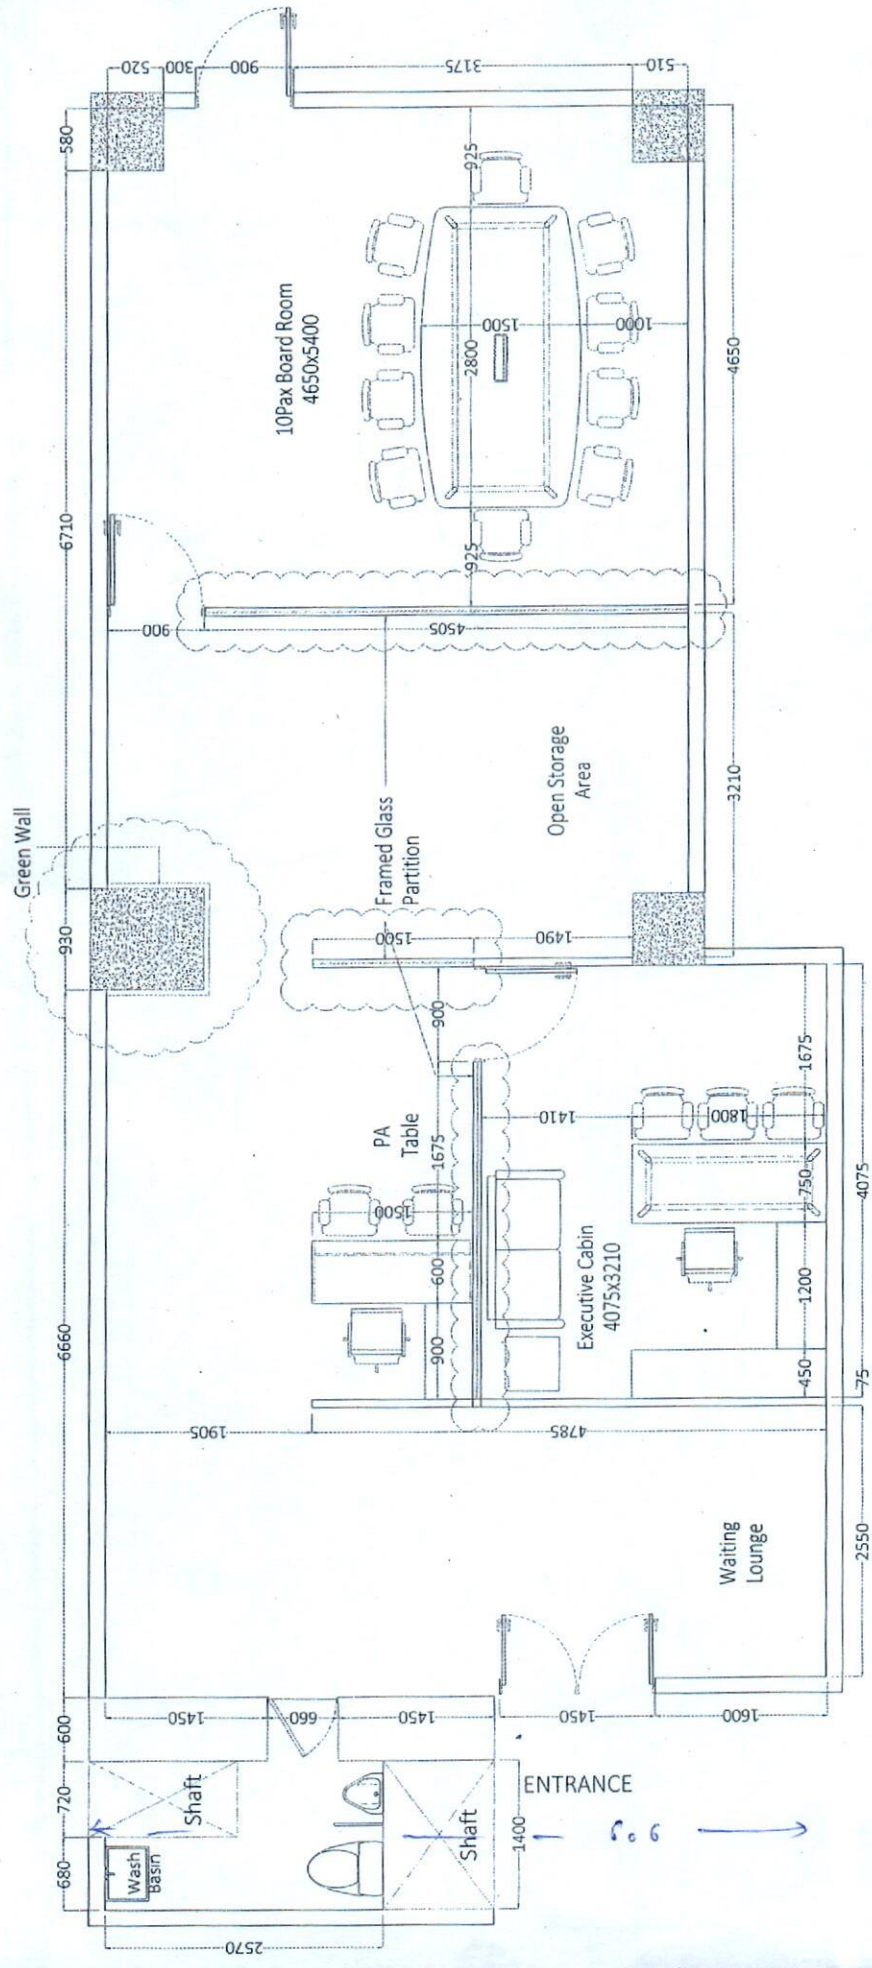

height = 2.8 mtr.
Area = 100 sq.mtr. = 1076 sq.ft.

NOTE :- 1. ALL DIMENSIONS TO BE READ AND NOT MEASURED. 2. IN CASE OF ANY DISCREPANCY, INFORM THE ARCHITECT. 3. ALL DIMENSIONS ARE IN MILLIMETER. 4. FALSE CEILING HEIGHT NEED TO BE CROSS CHECK AS/ITE.		DRAWING TITLE & NO.: PROPOSED FURNITURE LAYOUT PLAN		ARCHITECT : Project : SIDBI, CP	
Location : Scale : N.T.S Project Handled By : Rohitash Singh		Date : Revision : R1 Revision Date : 19-01-2023 Drawn By : Sujeet Kumar		Client :	
Indesign Office Solutions Pvt. Ltd. 93, Ecotech 1 Extension, Kasna Greater Noida -201308, UP Mobile: +91 9350562751 Phone: 0120-4116318 Email : design@indesignsol.in					

