


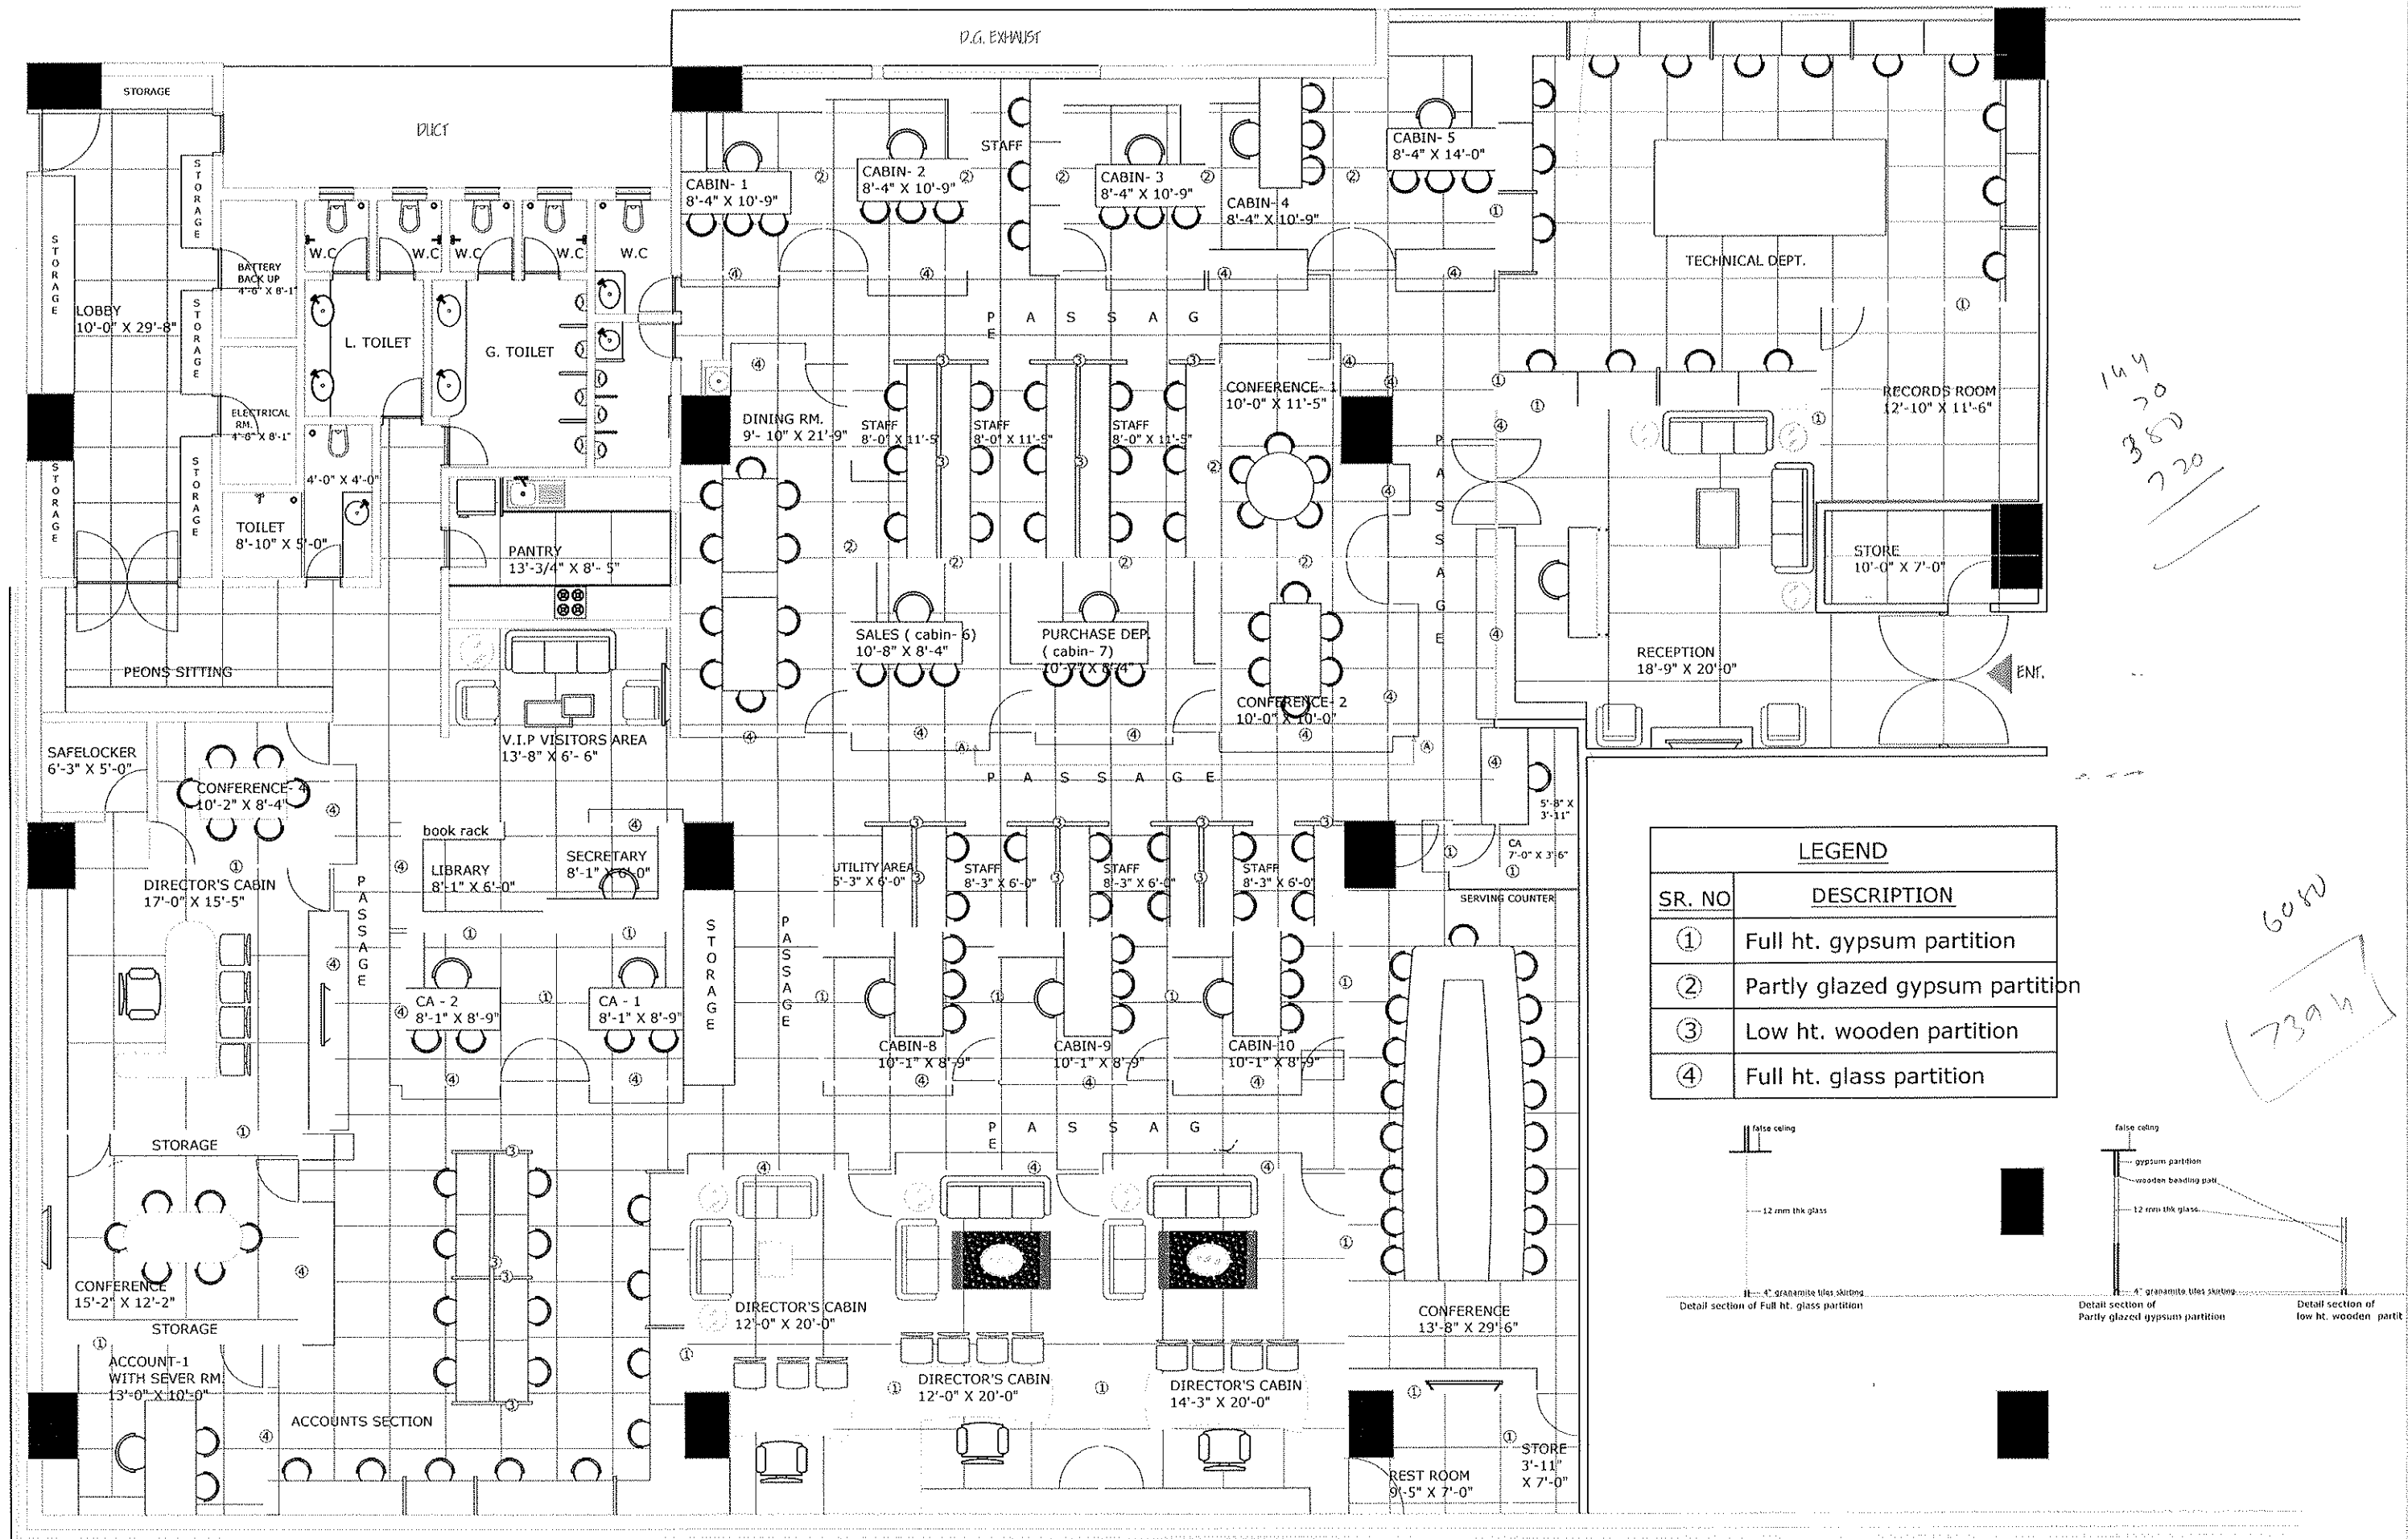

REVISED FULL & FINAL FURNITURE LAYOUT OF OFFICE AREA FOR S.M.C.
AT THANE , SCALE: FIT TO SCALE. DATE: 01.12.2010