


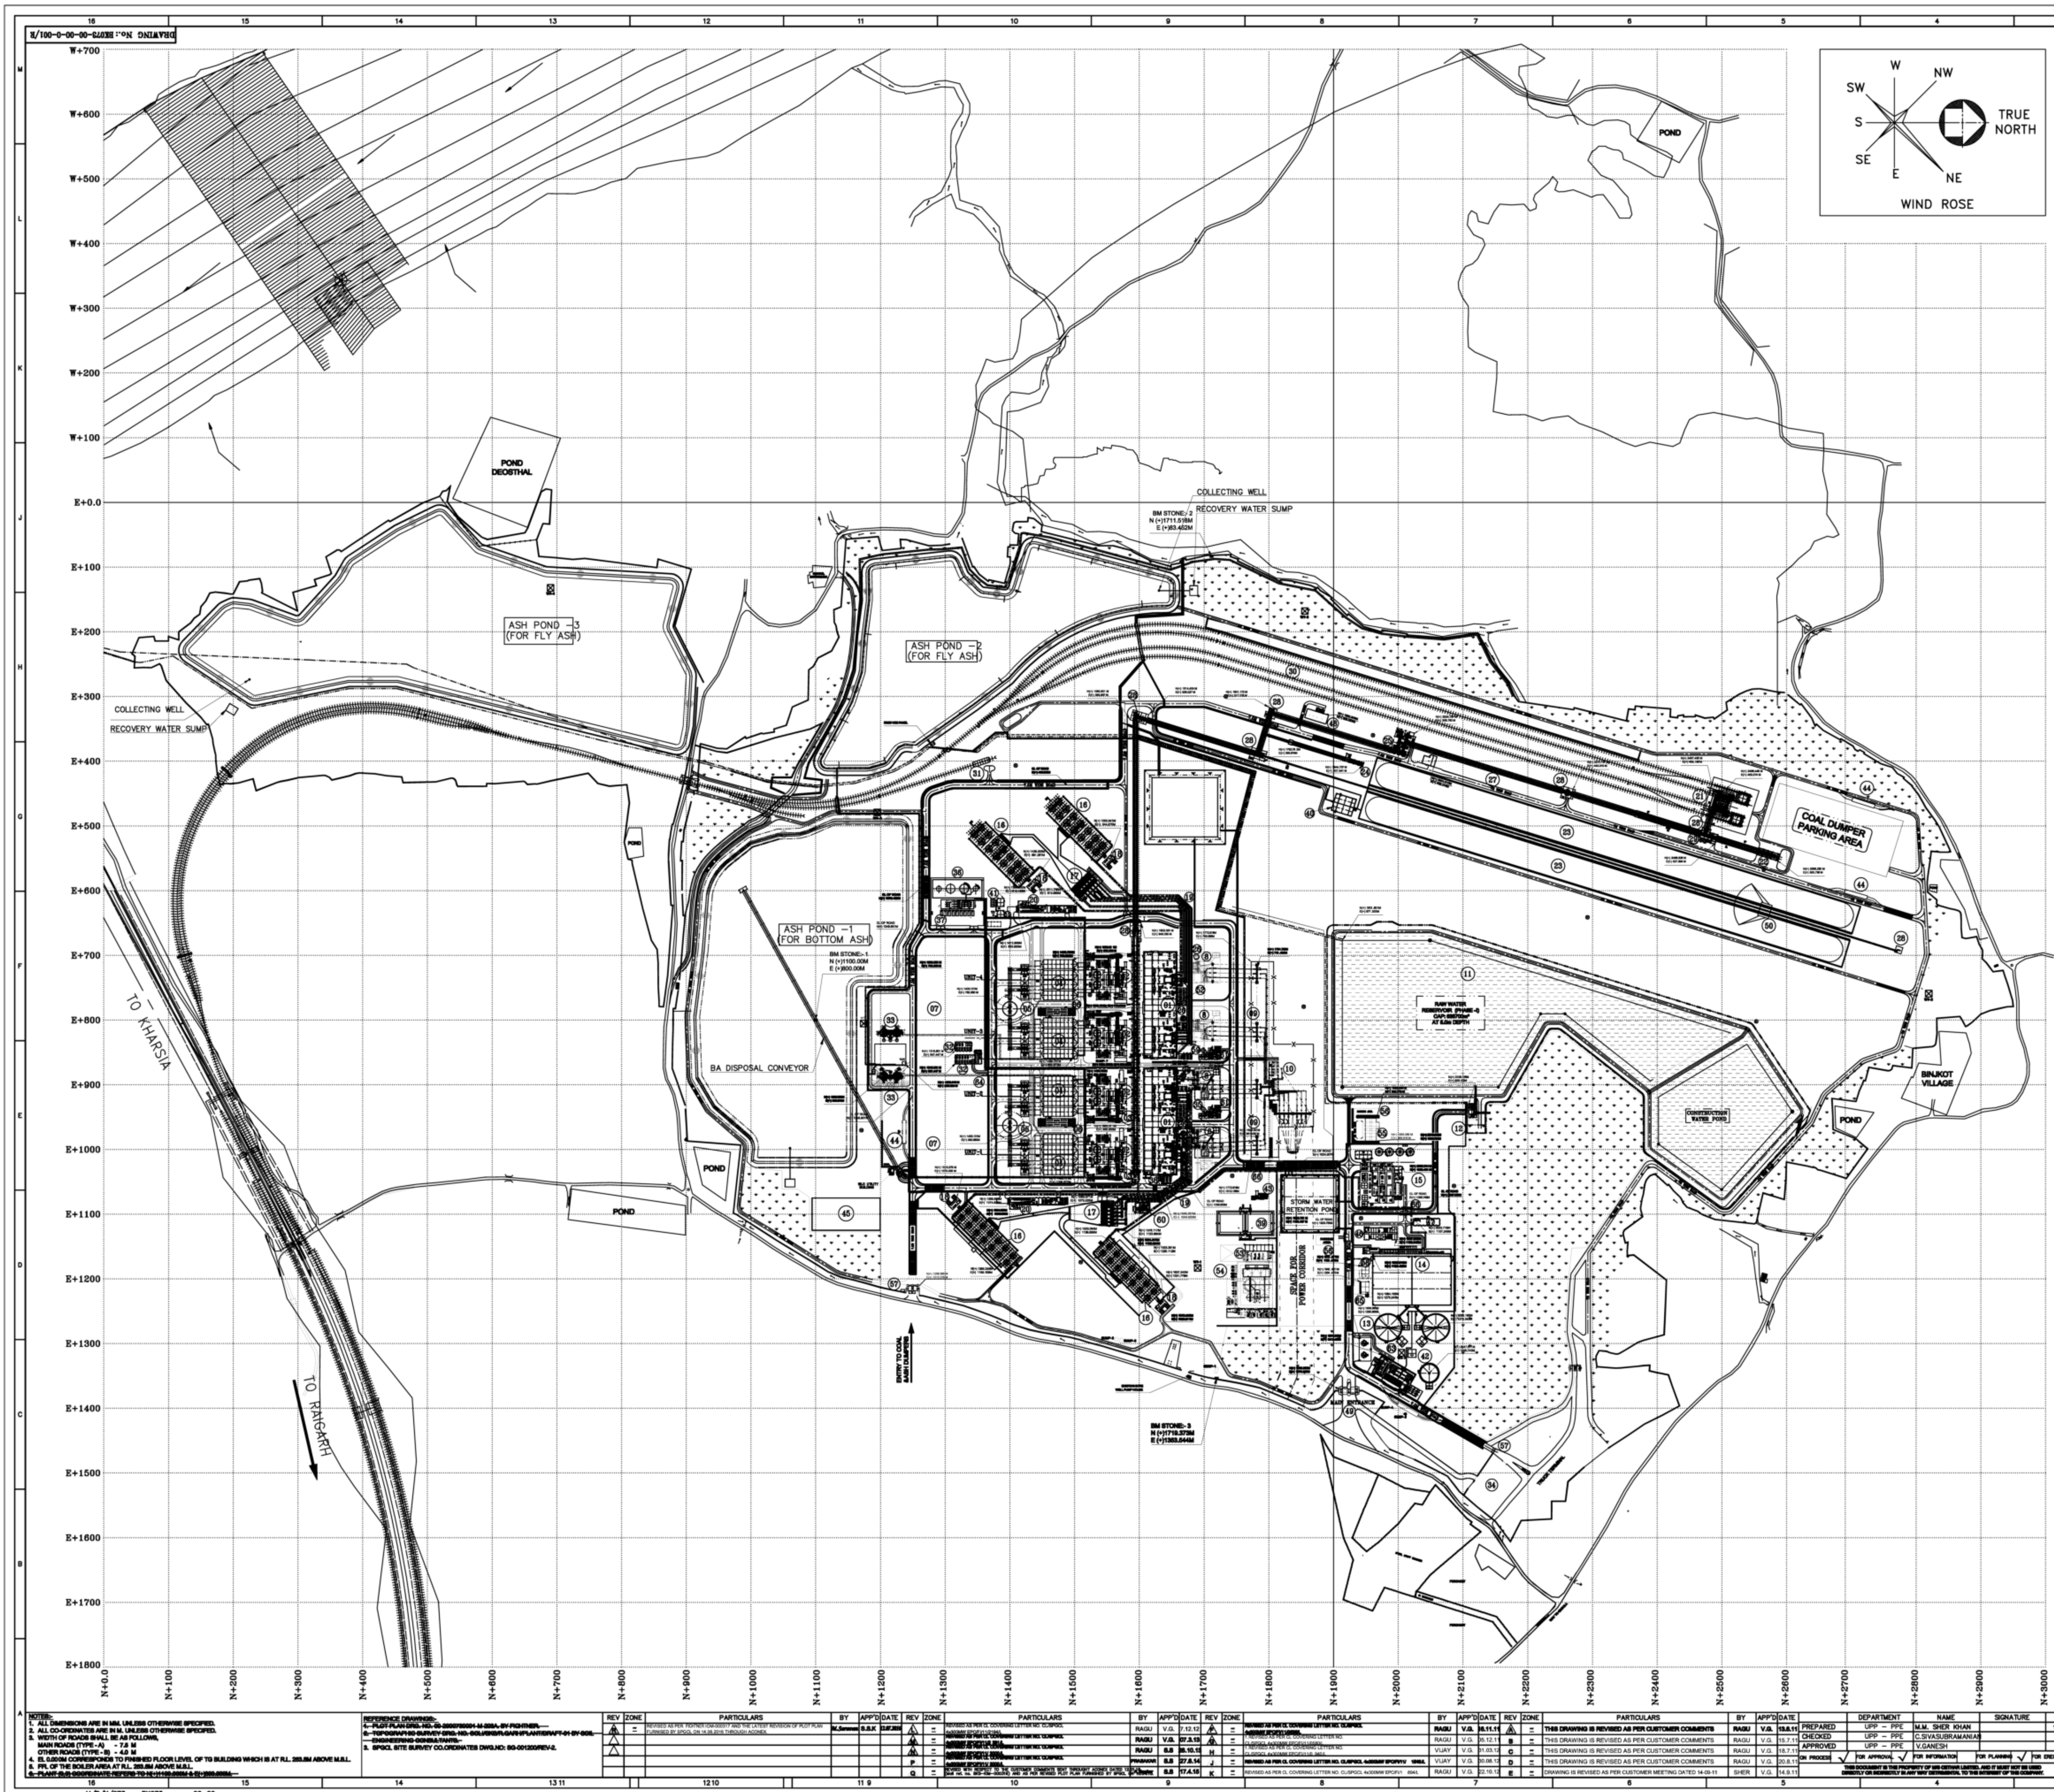

LEGENDS:-	
S.NO.	DESCRIPTION
01	STEAM TURBINE GENERATOR BUILDING
02	BOILER
03	MILL BAY
04	ELECTROSTATIC PRECIPITATOR
05	CHIMNEY
06	ELECTROSTATIC PRECIPITATOR CONTROL ROOM
07	SPACE FOR PGD PLANT
08	TRANSFORMER YARD
09	SWITCH YARD (GIS)
10	SWITCH YARD CONTROL ROOM
11	RAW WATER RESERVOIR
12	RAW WATER PUMP HOUSE
13	CLARIFIERS
14	CLARIFIED WATER STORAGE TANK CUM PUMP HOUSE
15	DM PLANT/DM WATER STORAGE TANK
16	COOLING TOWER
17	COOLING WATER PUMP HOUSE
18	COOLING TOWER SWITCH GEAR ROOM
19	CW PIPING
20	CHEMICAL STORAGE AND CHLORINATION BUILDING
21	WAGON TIPLER
22	DUMPER UNLOADING HOPPER
23	COAL STOCK PILE
24	EMERGENCY RECLAIMING HOPPER
25	CRUISER AND SCREEN HOUSE
26	CONDENSATE STORAGE TANK
27	COAL CONVEYOR
28	JUNCTION TOWER
29	CHP CONTROL ROOM - I
30	RAILWAY MARSHALLING YARD
31	LOCO SHED
32	COMBINED ASH HANDLING SYSTEM COMPRESSOR / CONTROL ROOM, ASH WATER & ASH SLURRY PUMP HOUSE
33	FLY ASH SILOS
34	SITE PROJECT OFFICE/ADMIN BUILDING
35	PLANT AIR COMPRESSOR ROOM (PHASE - I)
36	LDO/HFO TANKS
37	LDO/HFO PUMP HOUSE
38	DG HOUSE (PHASE - I)
39	COMMON MONITORING BASIN
40	DECANTATION TANK
41	OILY TREATMENT PLANT
42	SLUDGE TREATMENT SYSTEM
43	SEWAGE TREATMENT SYSTEM
44	WEIGH BRIDGE
45	WARE HOUSE
46	SERVICE BUILDING
47	WORKSHOP BUILDING
48	CHP CONTROL ROOM - II
49	MAIN GATE COMPLEX
50	STACKER CUM RECLAIMER
51	LDO/HFO CONTROL ROOM
52	PLANT AIR COMPRESSOR ROOM (PHASE-II)
53	ETP PLANT
54	ETP-SLUDGE TREATMENT SYSTEM
55	CANTEN BUILDING
56	VISITOR'S PARKING
57	SECURITY
58	FIRST AID CENTRE
59	DG HOUSE (PHASE - II)
60	HYDROGEN STORAGE
61	CPU REGENERATION SYSTEM
62	- NOT USED -
63	FIRE TREATMENT CHEMICAL HOUSE
64	ASH PIPE RACK
65	FIRE STATION
66	LP PIPE RACK

LEGENDS:-	
	GREEN BELT
	BOUNDARY LINE
	FENCE LINE
	ROAD
	RAILWAY LINE
	HIGH LIGHT MAST

REFERENCE DRAWINGS		DESCRIPTION	DRAWING NO.
1	EIS 1033 - SPOIL EARTH MANAGEMENT PLAN		VL032-01-10-0-035
2	EIS 931 - OVERALL PLANT - F.F.L & F.G.L DETAILS (SHEET 01 OF 02)		VL032-01-10-0-010
3	EIS 727 - OVERALL PLANT - LAYOUT OF ROAD (SHEET 01 OF 03)		VL032-01-10-0-005
4	EIS 727 - OVERALL PLANT - LAYOUT OF ROAD (SHEET 02 OF 03)		VL032-01-10-0-040
5	EIS 727 - OVERALL PLANT - LAYOUT OF ROAD (SHEET 03 OF 03)		VL032-01-10-0-045
6	EIS 929 - LAYOUT OF BOILER, ESP, TSG BUILDING AREA ROAD		VL032-01-10-1-011
7	EIS 728 - OVERALL PLANT - LAYOUT OF DRAIN (SHEET 01 OF 05)		VL032-01-10-0-012
8	EIS 728 - OVERALL PLANT - LAYOUT OF DRAIN (SHEET 02 OF 05)		VL032-01-10-0-013
9	EIS 728 - OVERALL PLANT - LAYOUT OF DRAIN (SHEET 03 OF 05)		VL032-01-10-0-031
10	EIS 728 - OVERALL PLANT - LAYOUT OF DRAIN (SHEET 04 OF 05)		VL032-01-10-0-038
11	EIS 728 - OVERALL PLANT - LAYOUT OF DRAIN (SHEET 05 OF 05)		VL032-01-10-1-039
12	CONSTRUCTION ENABLING FACILITIES LAYOUT		BK073-00-00-0-001

OWNER	M/s. SKS POWER GENERATION (CHHATTISGARH) LTD
PROJECT	M/s. FICHTNER CONSULTING ENGINEERS (INDIA) PVT LTD CHENNAI, MUMBAI, BANGALORE
ENGINEER	DEVELOPMENT CONSULTANTS PVT LTD CONSULTING ENGINEERS DELHI, NEW DELHI
PROJECT	RAIGARH 4x300MW INDEPENDENT POWER PROJECT DARRAUDA VILLAGE - RAIGARH DISTRICT, CHHATTISGARH STATE (INDIA)
ENGINEER	CETHAR LIMITED TRICHURAPALLI - 620 001, TAMILNADU
TITLE	EIS 102 - PLOT PLAN
DRAWING NO.	BK073-00-00-0-001
REVISION	R