
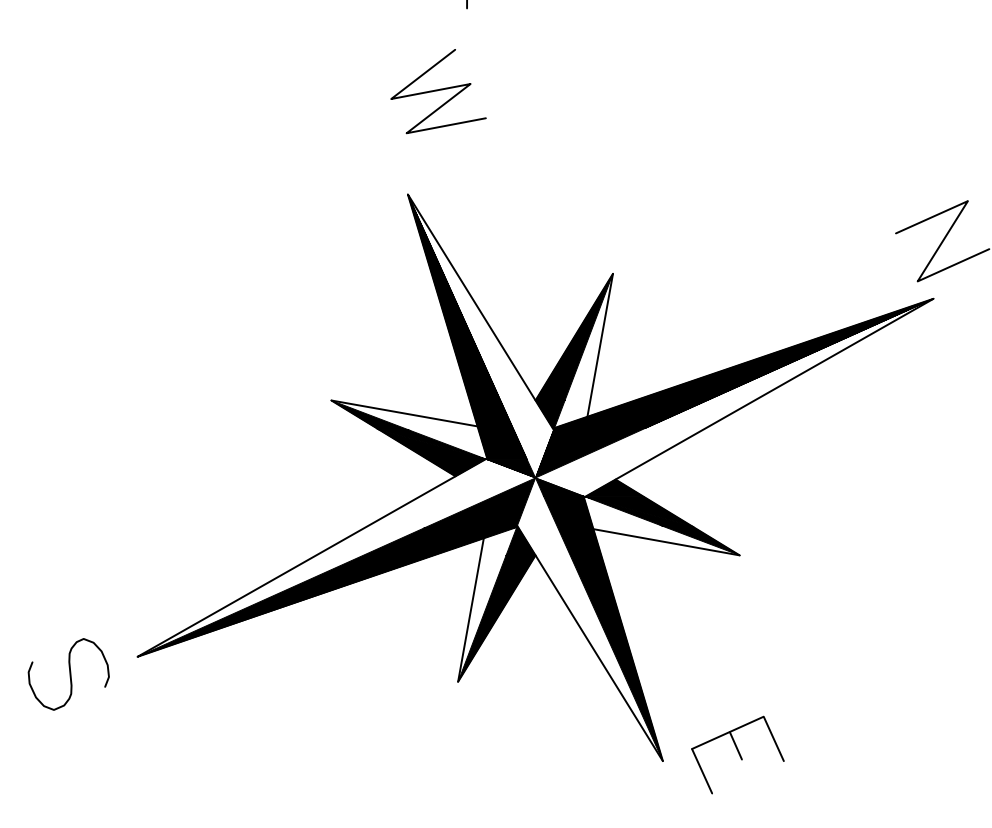
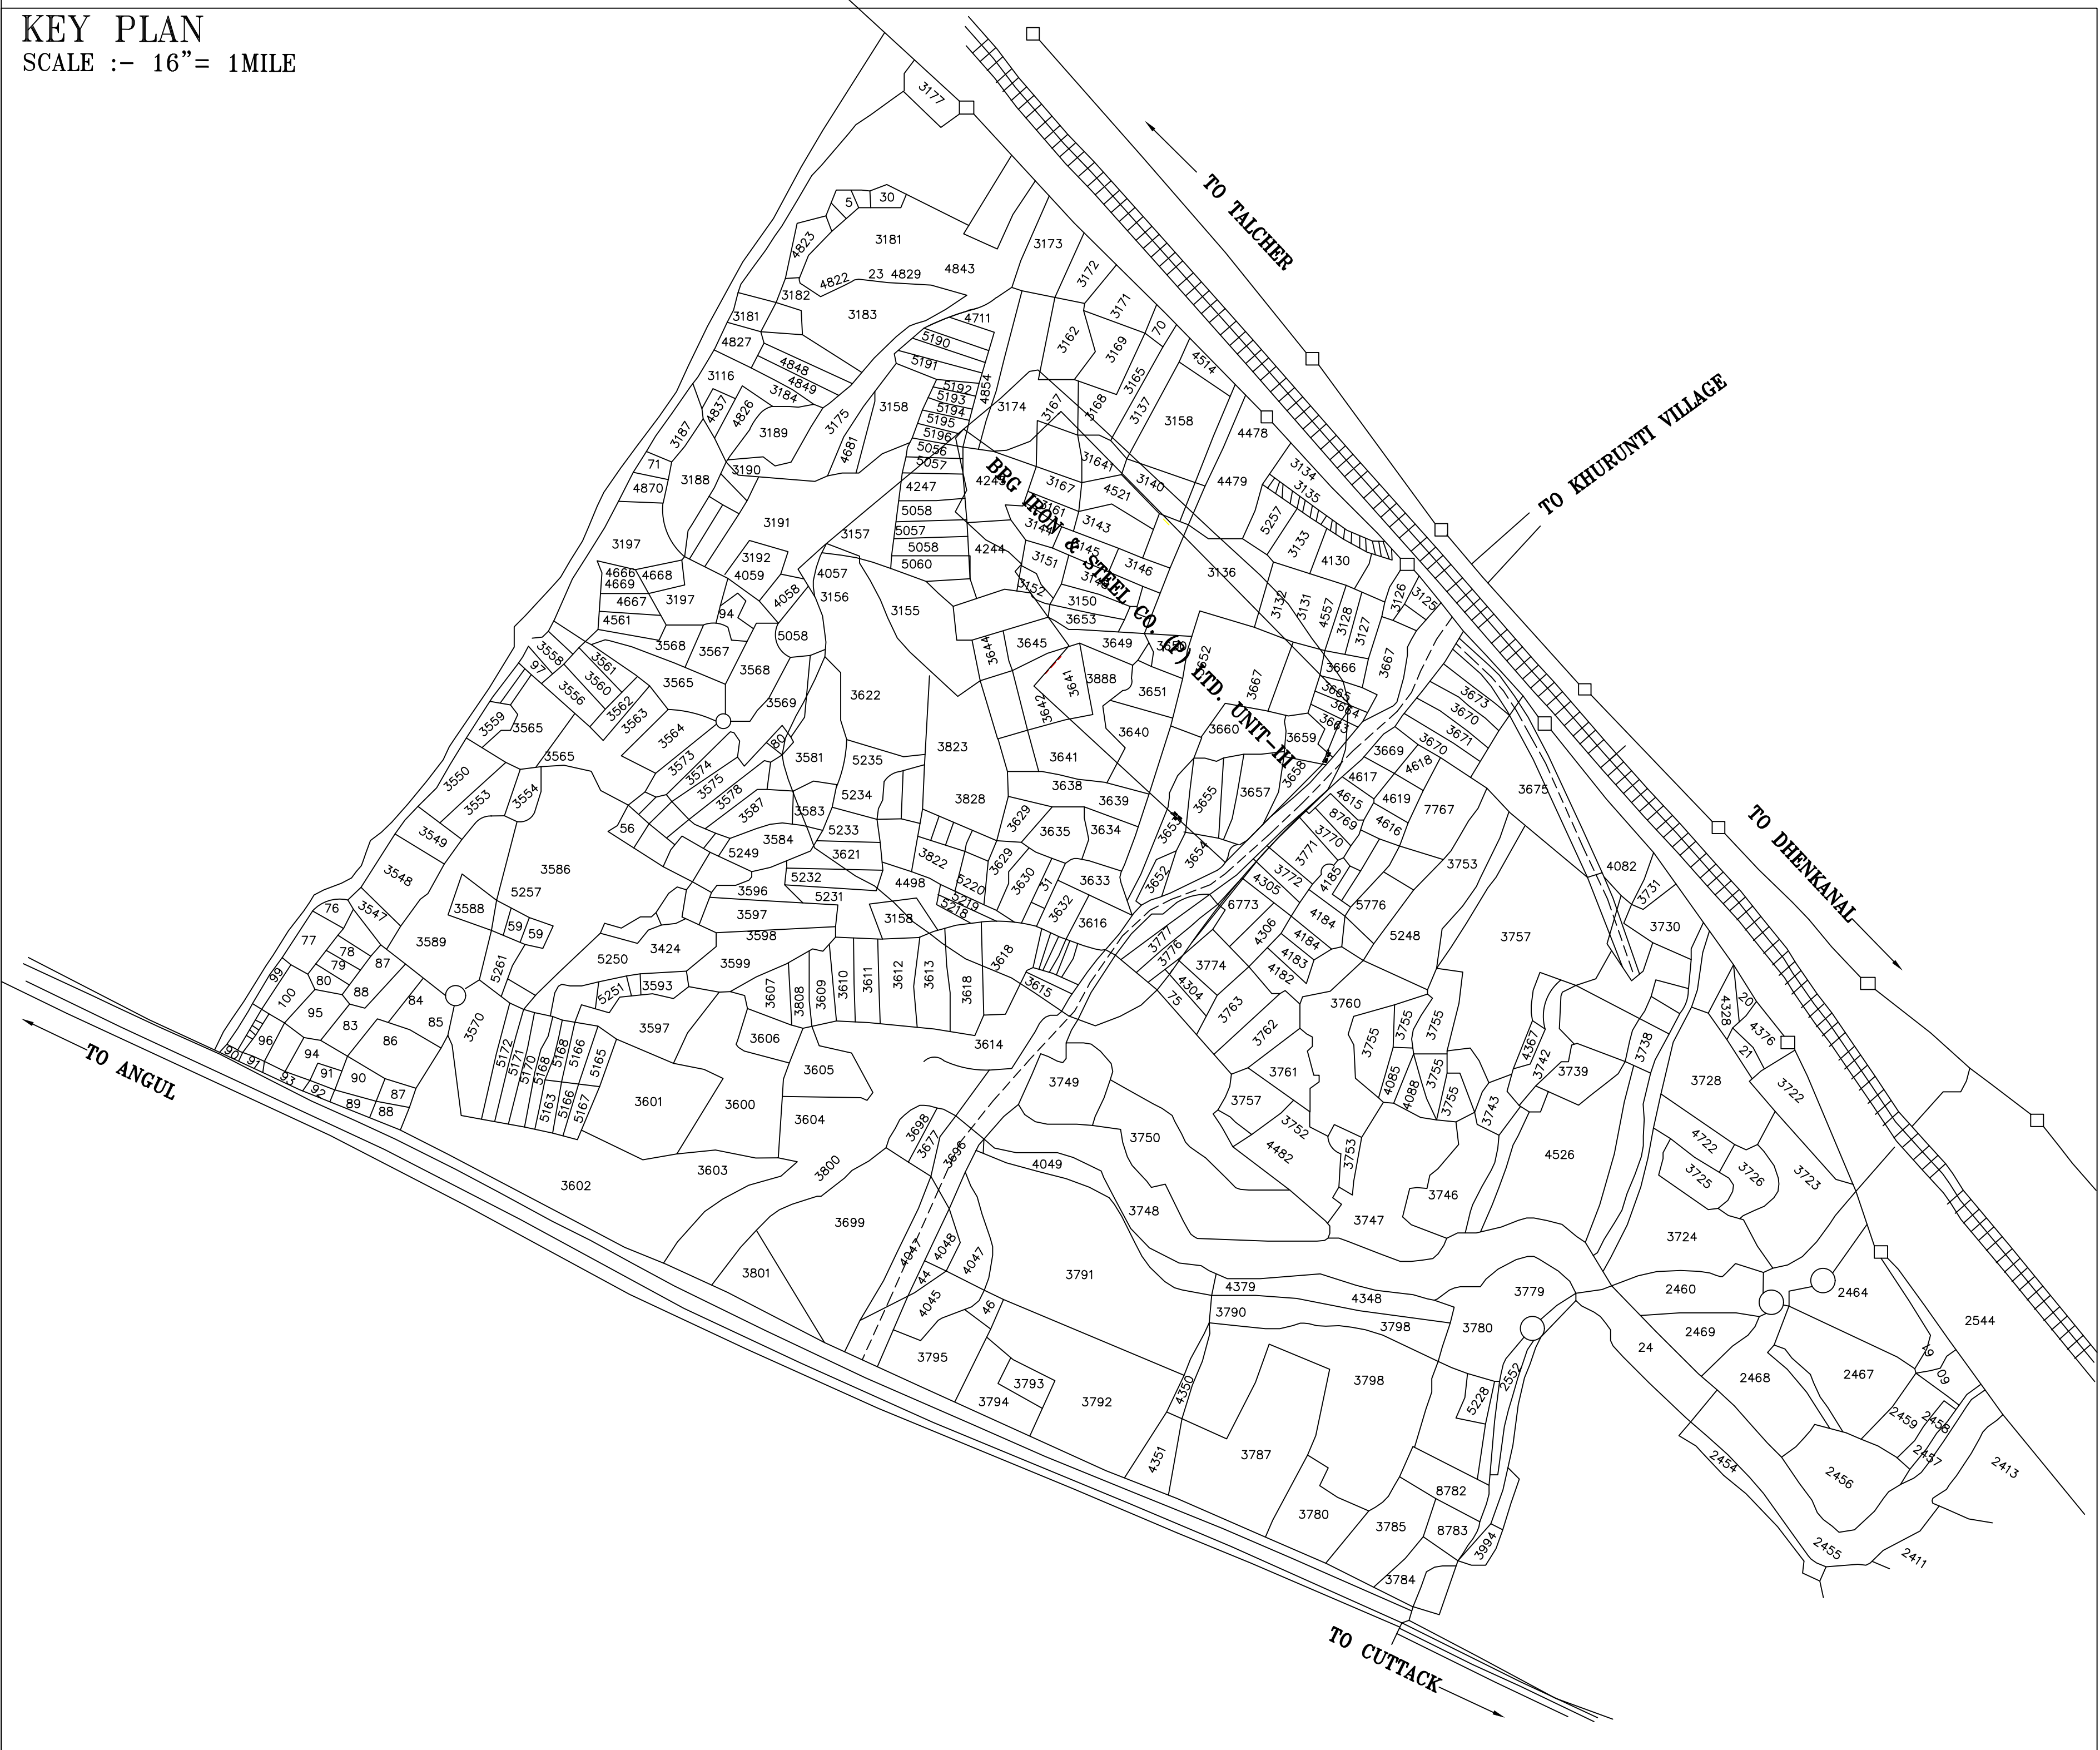


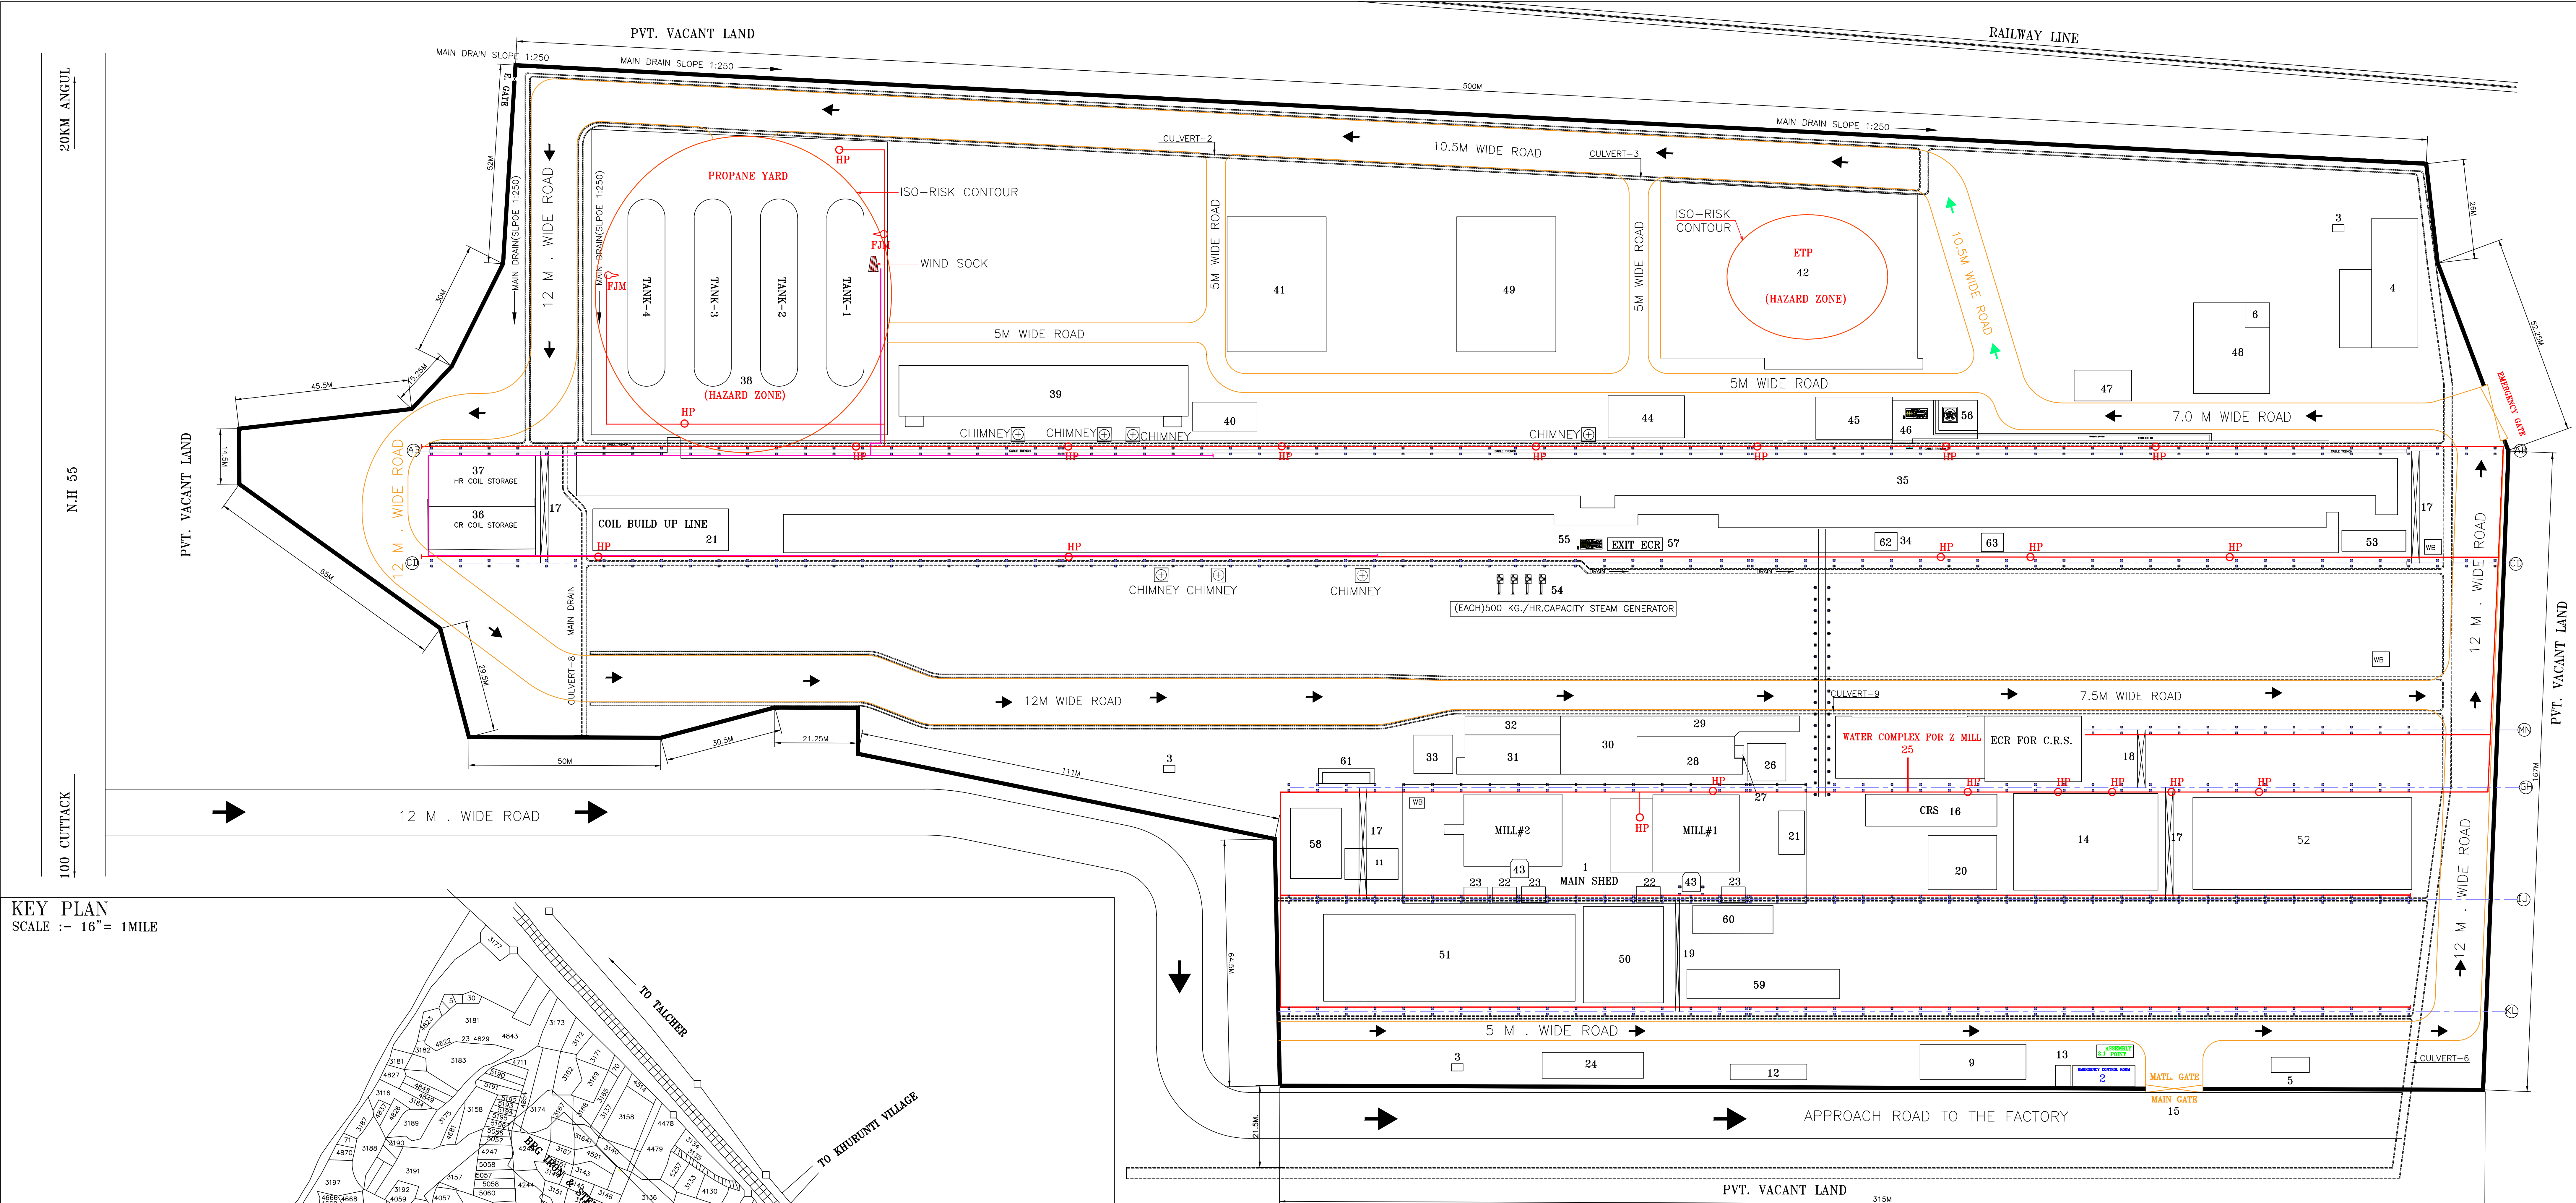

LEGEND		
61	BEARING SHOP	
60	CRS-3	
59	CR CTL	
58	HRM (RE LOCATED)	
57	EXIT ECR	
56	H2O2	
55	SCANACON (CAP)	01
54	(EACH)500 KG./HR.CAPACITY STEAM GENERATOR	04
53	CRS-2(NEW)	01
52	COM. AREA	
51	CIRCLE CUTTING MACHINE	01
50	PACKING AREA	01
49	VOID	01
48	BOILER AREA	01
47	ECR HAP	01
46	SCANACON (HAP)	01
45	FUME EXTRACTION SYSTEM	01
44	BAG FILTER	01
43	PULPIT (MILL#1 & MILL#2)	01+01
42	ETP (HAZARD ZONE)	01
41	QUENCHING WATER COMPLEX	01
40	QC ROOM	01
39	TRANSFORMER YARD (ESR FOR HAP & CAP)	01
38	PROPAANE STORAGE YARD (HAZARD ZONE)	01
37	HR COIL STORAGE	01
36	CR COIL STORAGE	01
35	HRAP LINE	01
34	CRAP LINE	01
33	MOTOR VENTILATION ROOM (HI MILL-2)	01
32	TRANSFORMER YARD	04
31	ECR # 2 FOR 20 HI MILL - 2	01
30	OIL FILTRATION UNIT (MILL-1 & 2)	01
29	TRANSFORMER YARD	07
28	ECR # 1 FOR 20 HI MILL - 1	01
27	OIL PIT	01
26	MOTOR VENTILATION ROOM FOR HI MILL	01
25	WATER COMPLEX (FOR 21,22 & INDIRE-CT COOLING WATER FOR HRP & CRP)	01
24	CANTEEN ROOM	01
23	QC. ROOM/MECHANICAL TESTING LAB.	02
22	OFFICER ROOM	03
21	COIL BUILDUP LINE(RELOCATED)	01
20	2HI SKIN PASS MILL	01
19	EOT CRANE 10 T	01
18	EOT CRANE 15/5 T	01
17	EOT CRANE 30/5 T	04
16	CRS-1(RELOCATED)	01
ITEM.NO.	DESCRIPTION	QTY

LEGEND		
15	MAIN GATE	01
14	FINISHING GOOD STORAGE SHED	01
13	AMBULANCE ROOM	01
12	REST ROOM	01
11	WORK SHOP(RELOCATED)	01
10	ROLL STORAGE SHED	01
9	STORAGE ROOM (RAW MATERIALS)	01
8	EYE WASH ROOM	01
7	ACID STORAGE TANK ACID REG. PLANT	01
6	FURNACE OIL	01
5	WEIGH BRIDGE	01
4	ADMINISTRATIVE BUILDING	01
3	TOILET	01
2.1	ASSEMBLY POINT	01
2	SECURITY TIME OFFICE & EMERGENCY CONTROL ROOM	01
01	MAIN SHED	01
ITEM.NO.		QTY

NOTE: - COMPLETE FIRE HYDRANT LINE
COMPLETE PROPANE GAS LINE
EXISTING
PROPOSAL

BRG. IRON & STEEL CO.(P)LTD.(UNIT-III)			
VILLAGE-KURUNTI , PO-MOUTUNGA , DIST-DHENKANAL			
DEPT.	CIVIL	TITLE	PLANT GENERAL LAYOUT
2017	NAME	DATE	SCALE :-
DGN	S SAHU	24.02.2017	1:880
CHD			
APPD			
DRG.NO:-RVPL/CIVIL/16-SL.NO.16			SHEET 1 OF 1
			REV. 1