
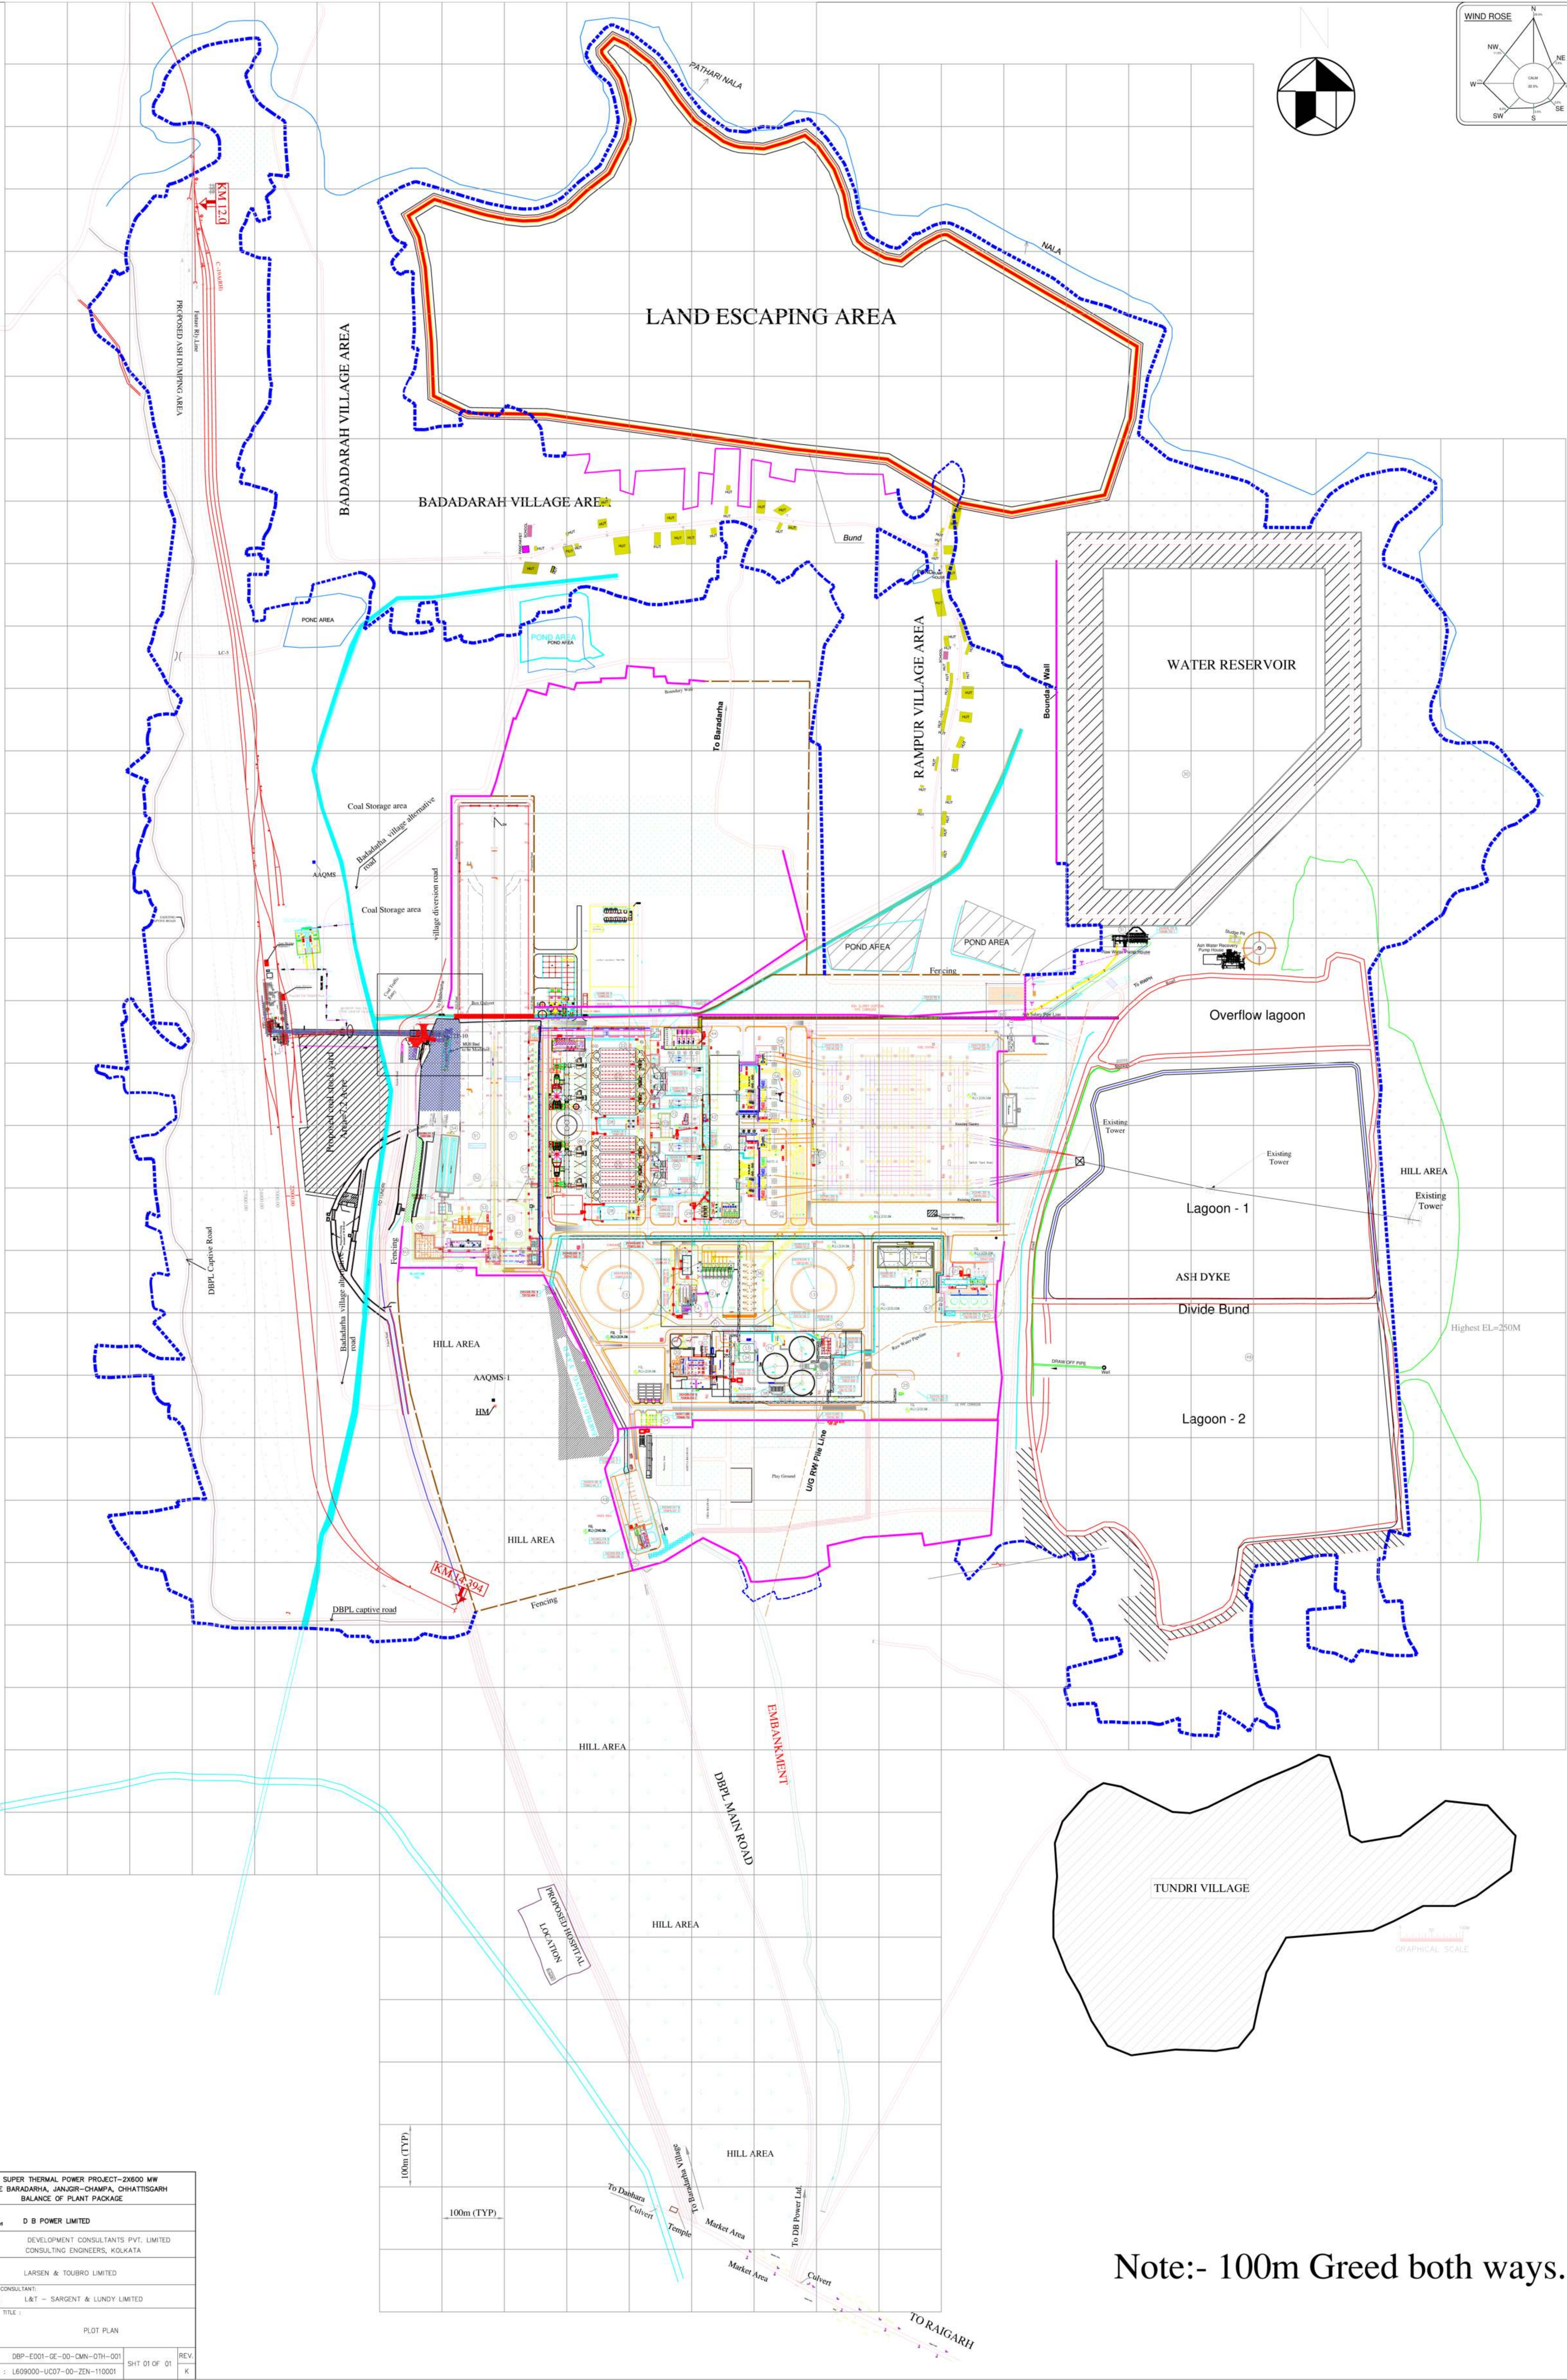


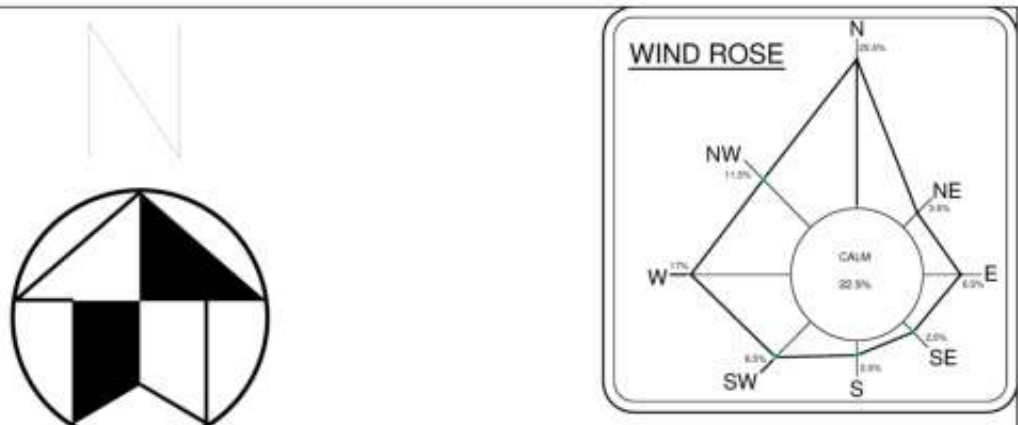

LIST OF FACILITIES			
SR.NO.	DESCRIPTION	SR.NO.	DESCRIPTION

PROJECT:	D B SUPER THERMAL POWER PROJECT-2X600 MW VILLAGE BARADARAH, JAJUR-CHAMPA, CHHATTISGARH
OWNER:	D B POWER LIMITED
OWNER'S CONSULTANT:	DEVELOPMENT CONSULTANTS PVT. LIMITED CONSULTING ENGINEERS, KOLKATA
EPC CONTRACTOR:	LARSEN & TOUBRO LIMITED
EPC CONTRACTOR'S CONSULTANT:	L&T - SARGENT & LUNDY LIMITED
SCALE:	1:3400
SIZE:	84X1350
L&T-S&L DWG NO :	L609000-UC07-00-ZEN-110001
TITLE :	PLOT PLAN
SHIT 01 OF 01	REV. K