


60.0 MT. WIDE EXISTING
SECTOR ROAD

12.0 MT. WIDE EXISTING SERVICE ROAD

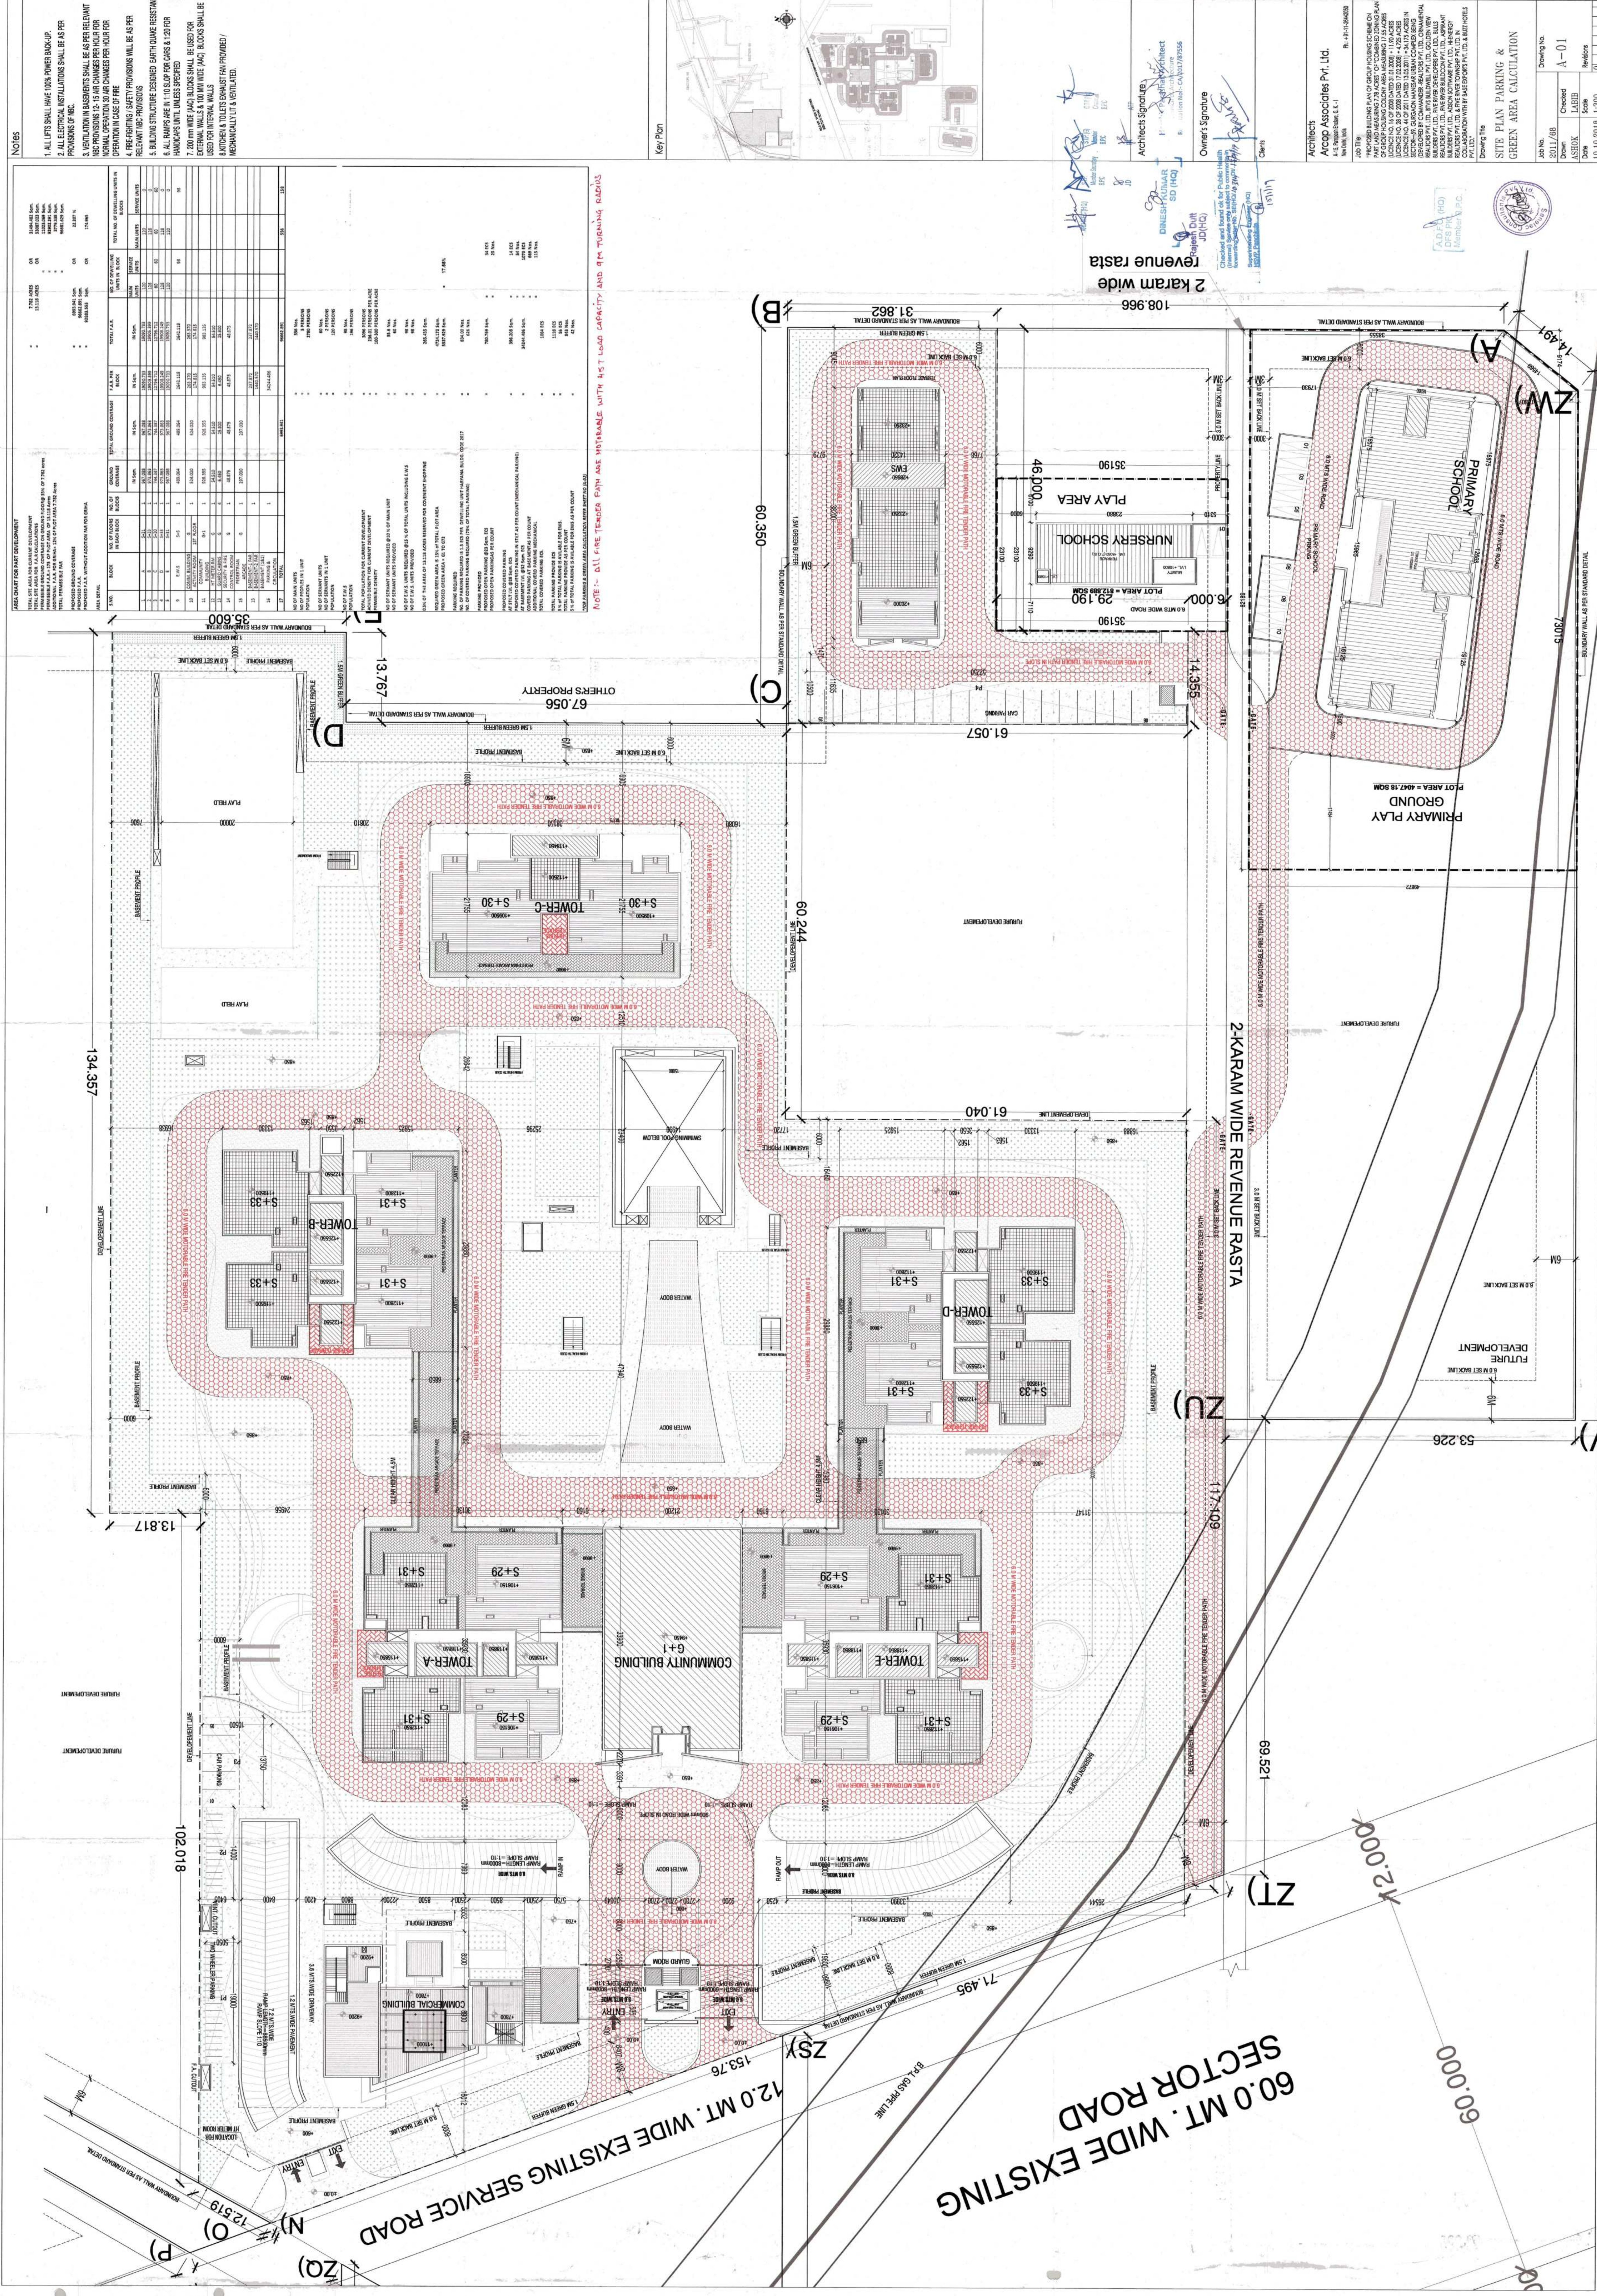

NOTES

AREA CHART FOR PART DEVELOPMENT




12.519.77