
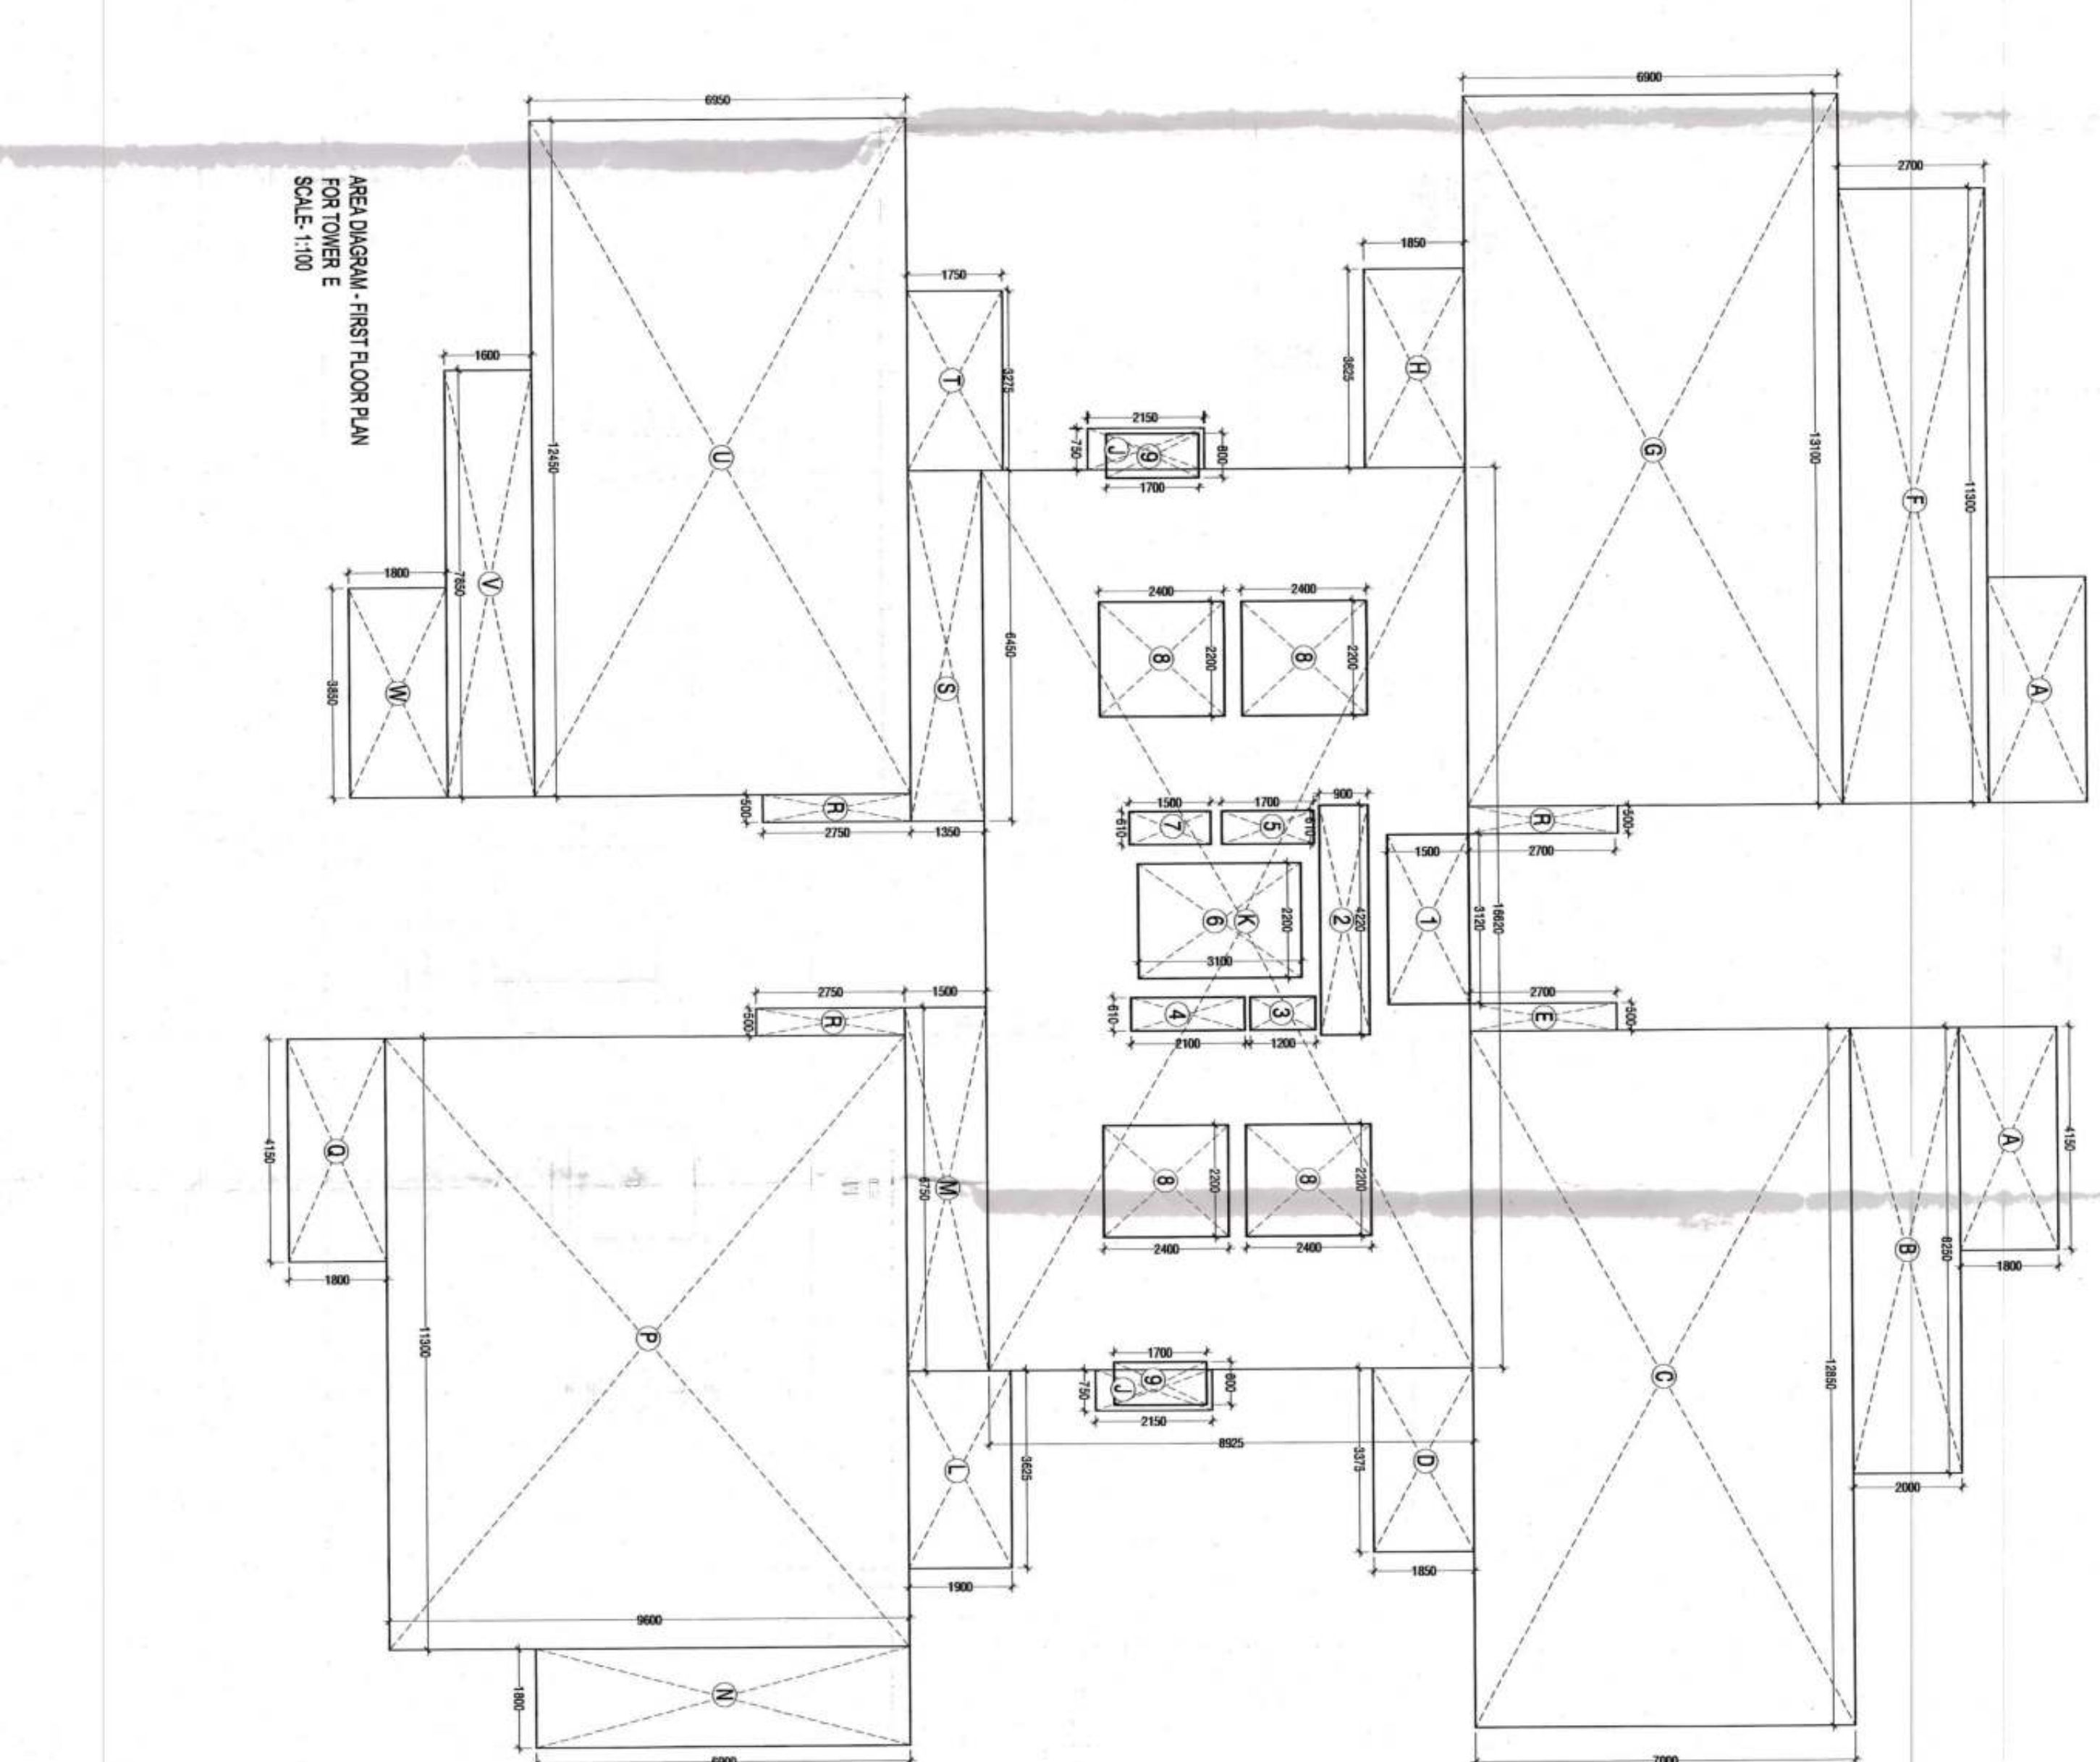


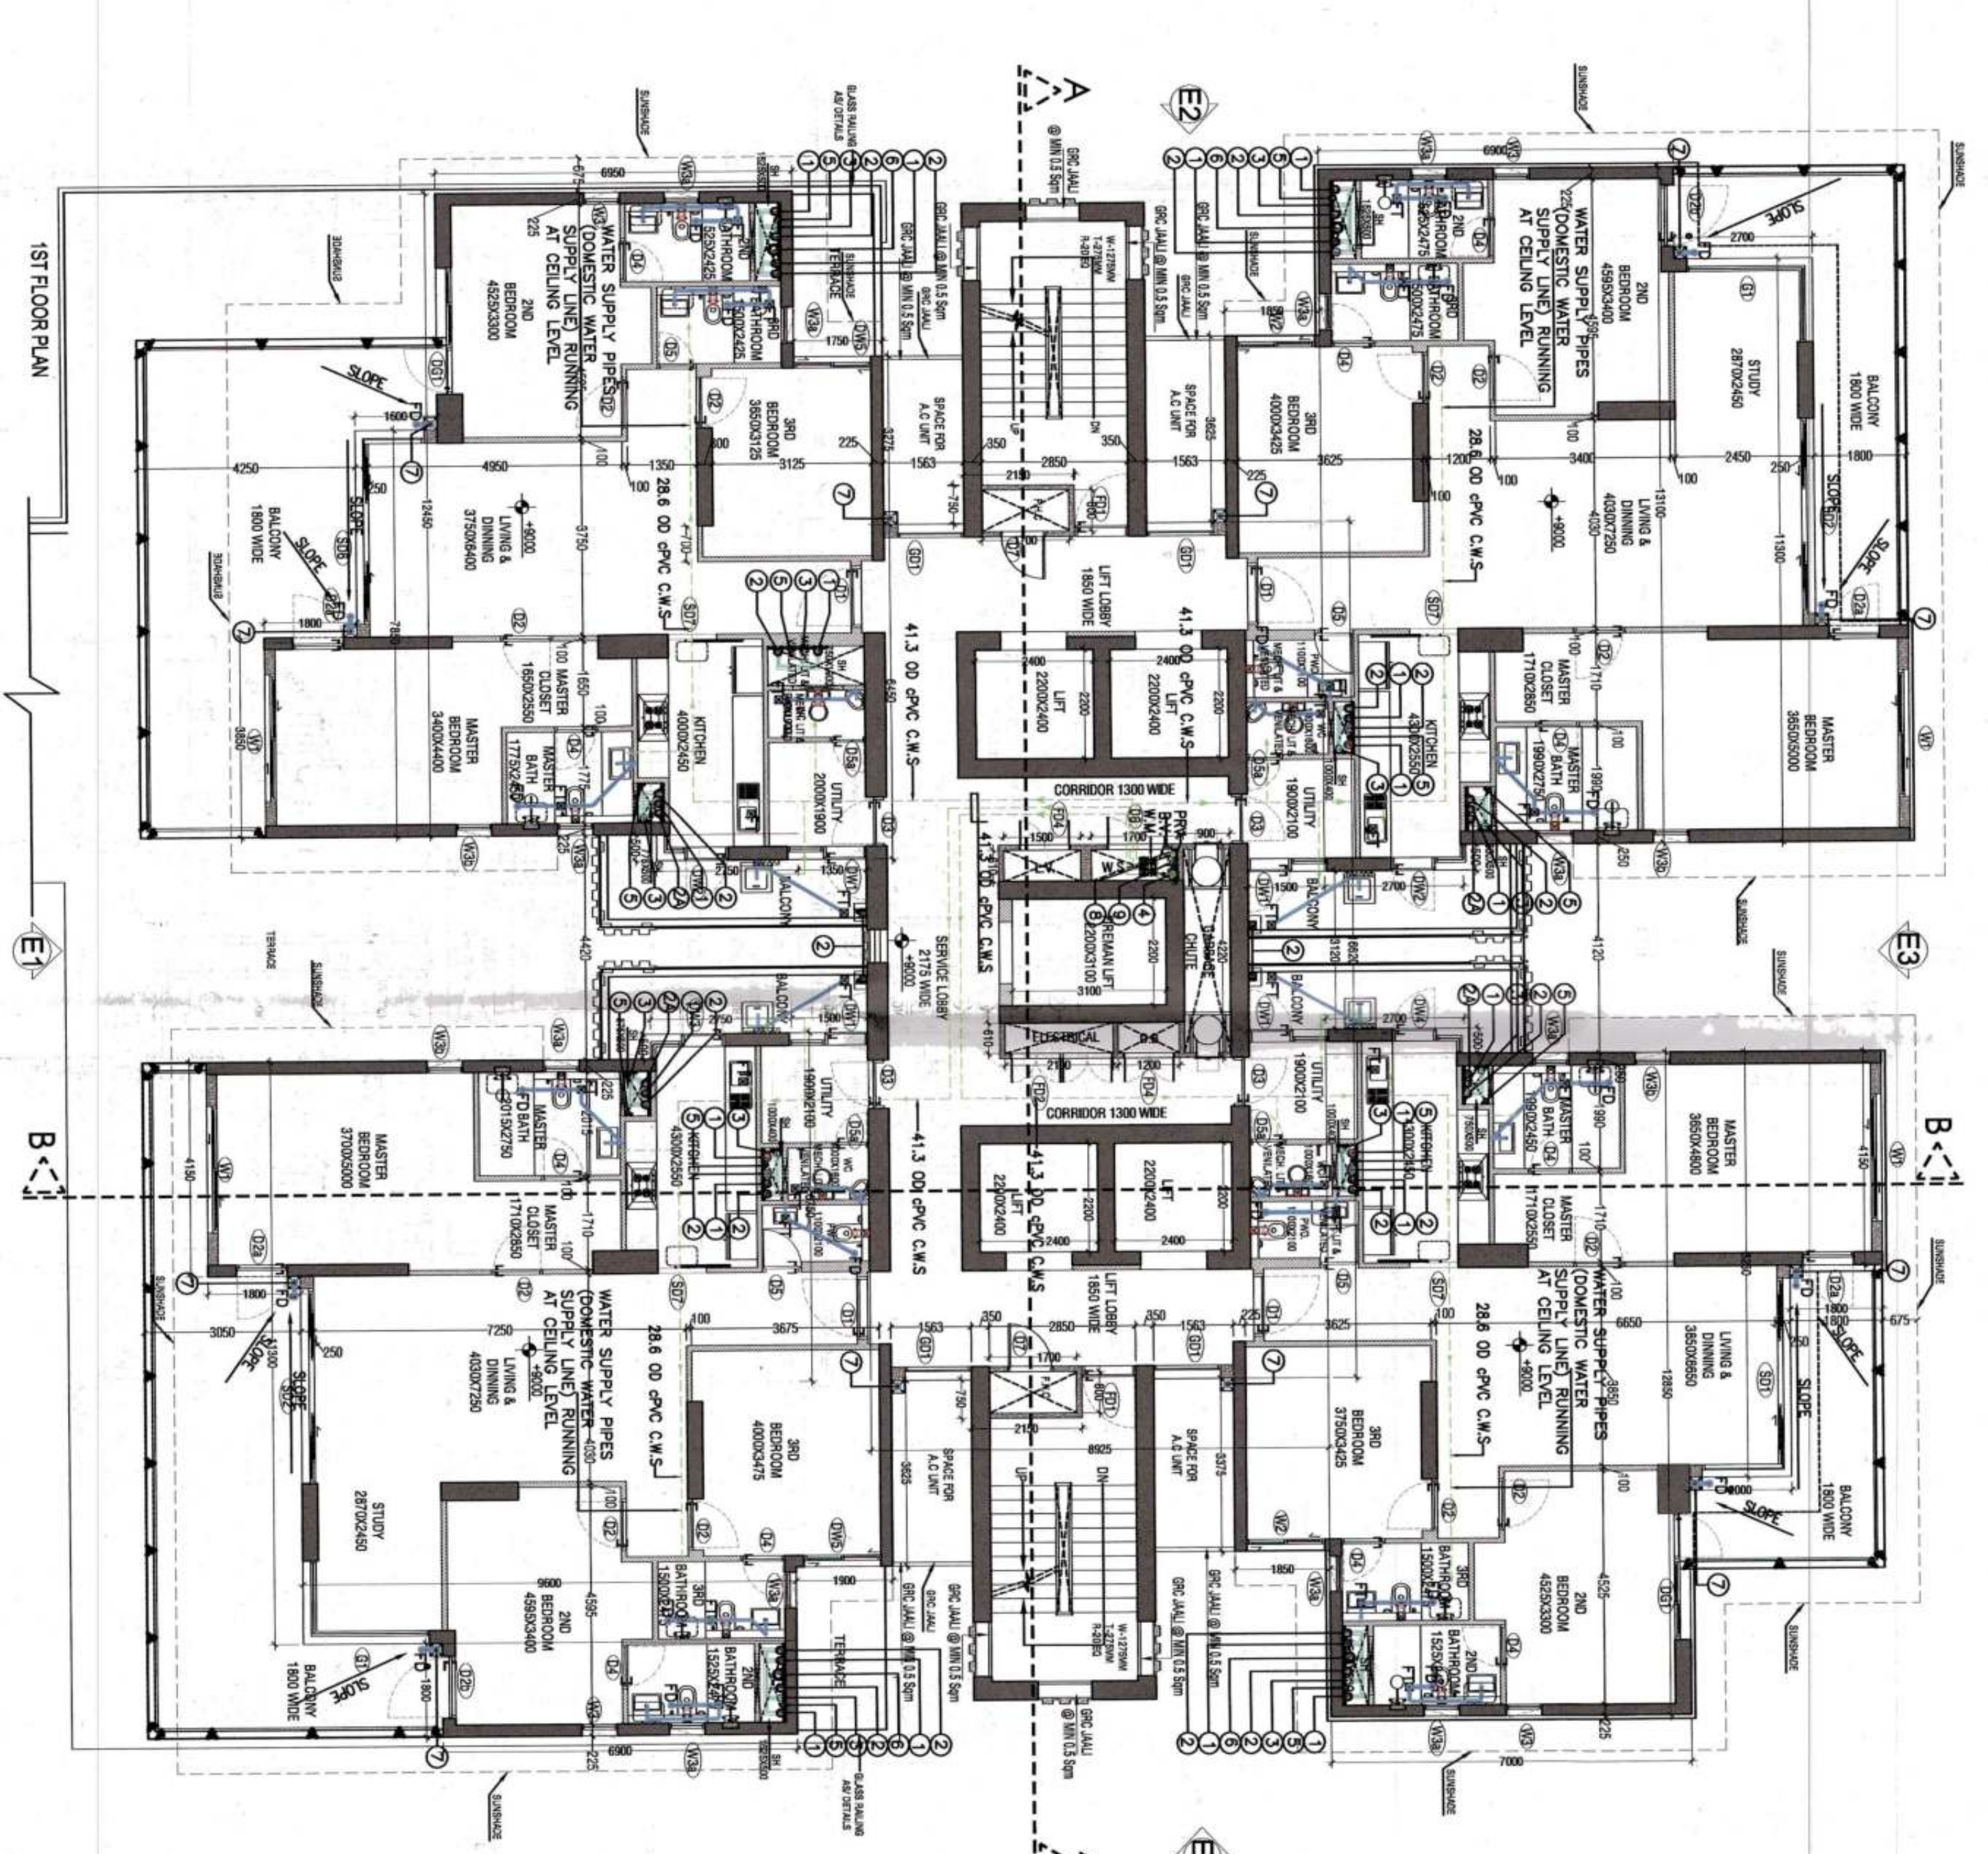

FAR AREA ON 1ST FLOOR-TOWER E				
NO.	TYPE	WIDTH (in mm)	LENGTH (in mm)	AREA (in SqM)
COVERED AREA ON FLOOR ADDITIONS				
TOTAL ADDITIONS (A)				678,112
CUTOUTS				
1	RECTANGLE	3120	1500	4,680
2	RECTANGLE	4220	900	3,798
3	RECTANGLE	610	1200	732
4	RECTANGLE	610	2100	1,281
TOTAL CUTOUTS (B)				45,110
FAR AREA ON 1ST FLOOR C-A-B				635,009

30-
KIMAR
J01(10)

30-
KIMAR
J01(10)

30-
KIMAR