


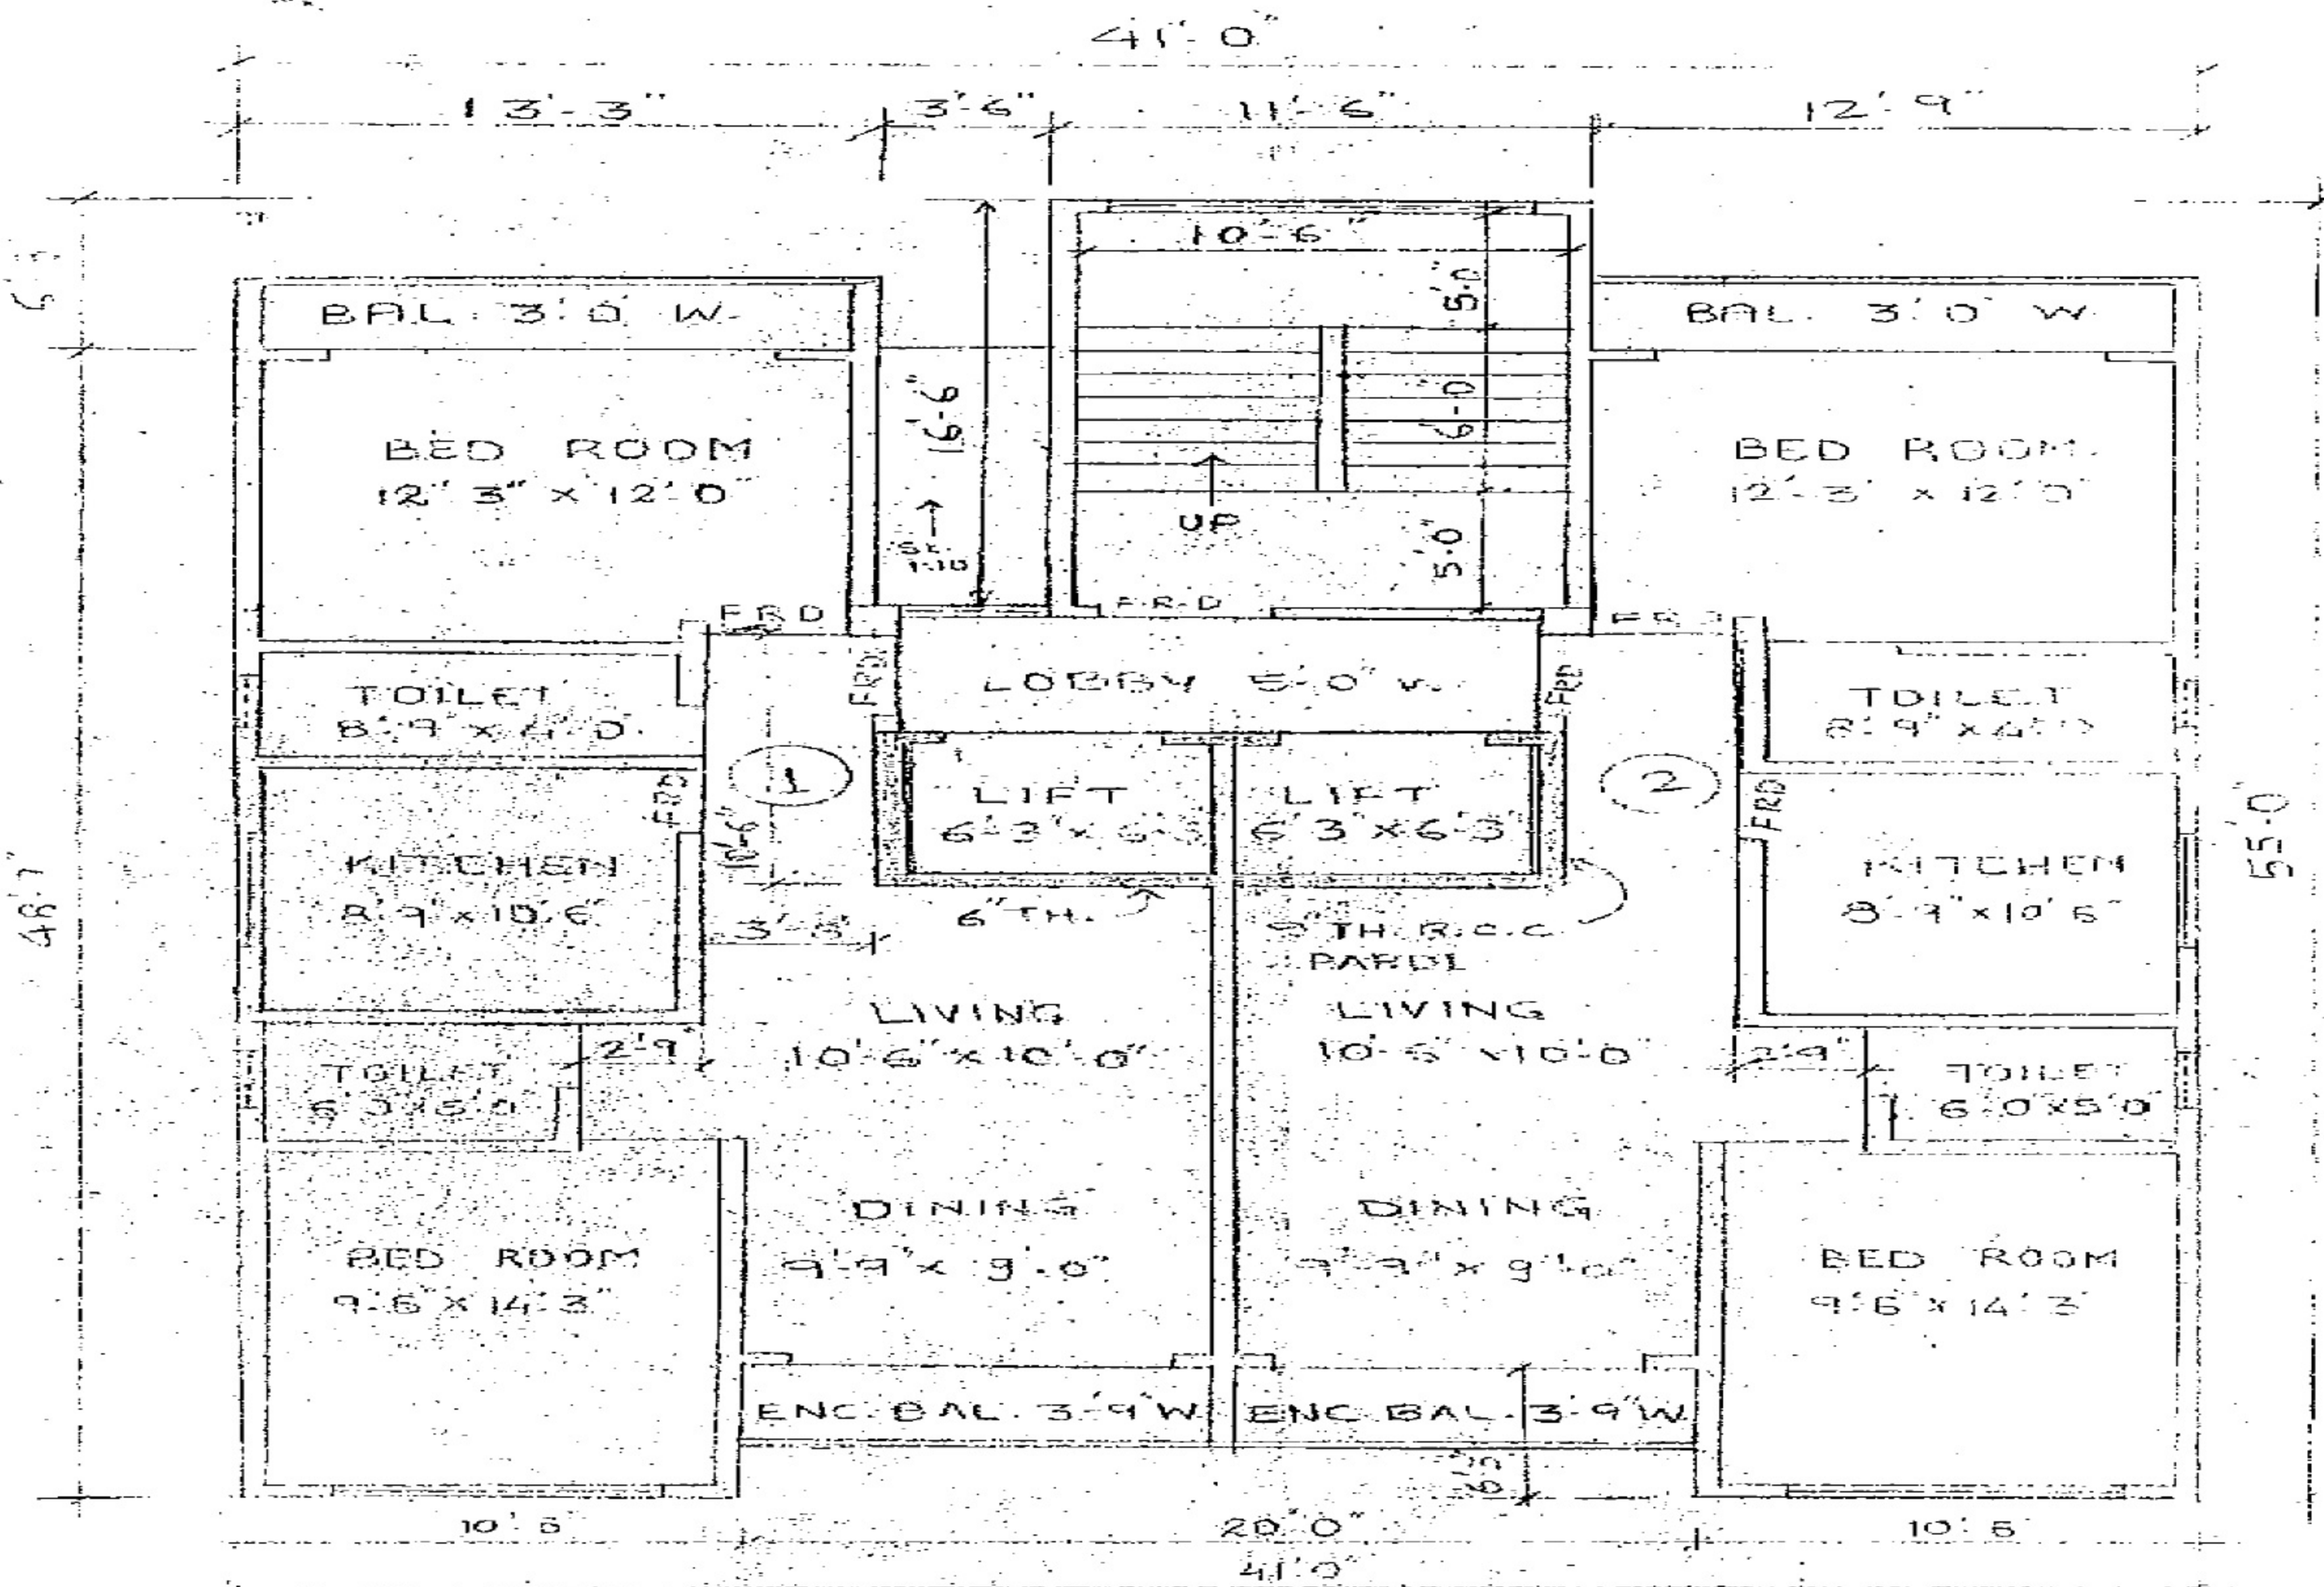

TYPICAL FLOOR PLAN
 (1st TO 7th AND 9th TO 14th)



SERVICE ↑ ↑ ↑