
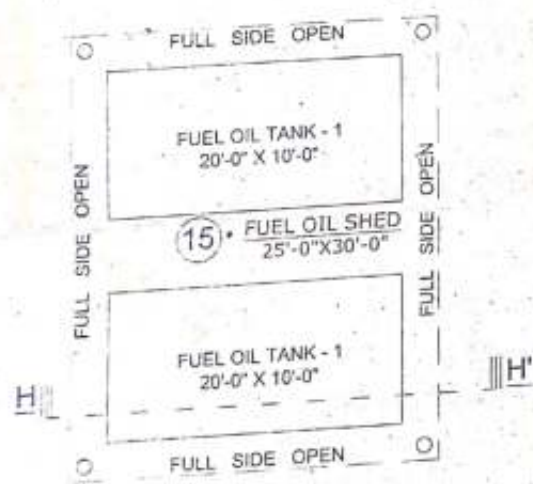


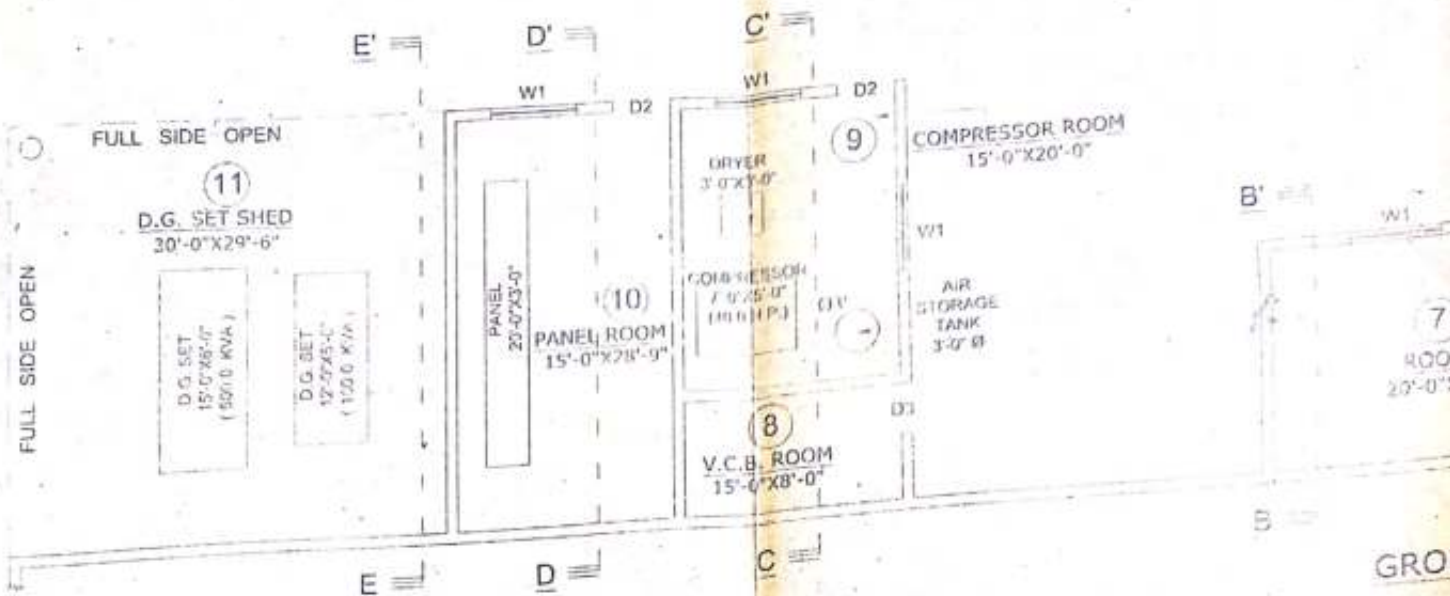

SIZE OF DOORS & WINDOWS

R.S.1	10'-0"X12'-0"	ROLLING SHUTTER
D1	5'-0"X7'-0"	DOORS
D2	4'-0"X7'-0"	DOORS
D3	3'-6"X7'-0"	DOORS
D4	3'-0"X7'-0"	DOORS
D5	2'-6"X7'-0"	DOORS
W1	6'-0"X6'-0"	WINDOWS
W2	4'-0"X4'-0"	WINDOWS
W3	3'-0"X4'-0"	WINDOWS
V	2'-0"X2'-0"	VENTILATORS

NAME OF FACTORY-

M/S VIMAL PETROTHIN PRIVATE LIMITED

KHASRA NO.- 321 & 324, RAIPUR INDUSTRIAL AREA,

BHAGWANPUR, ROORKEE, DIST.-HARIDWAR, (U.K.)

SIGN. OF MANAGER

For Vimal Petrothin Pvt. Ltd.

Mishra

Auth. Signatory

SIGN. OF OCCUPIER

DRG. NO. SP-32/ 2018

SHEET NO. 2/6

SCALE= 1"= 8'-0"

PREPARED BY.

विपुल

सक्षम व्यवस्थापक

सम्पत्ति प्रमाण पत्र संख्या 1026/एफ/सं०३६
उत्तराखण्ड/घोरा ६/बी०३०० १३१/२०१७

NO. SP -32/ 2018

SHEET NO. 6/6

LE= 1"= 8'-0"

PREPARED BY.


विपुल

सक्षम व्यक्ति

सक्षमता प्रमाण पत्र संख्या 1928/एफ/संप्र०
उत्तराखण्ड/धारा 6/सी०ओ० एस/2017