
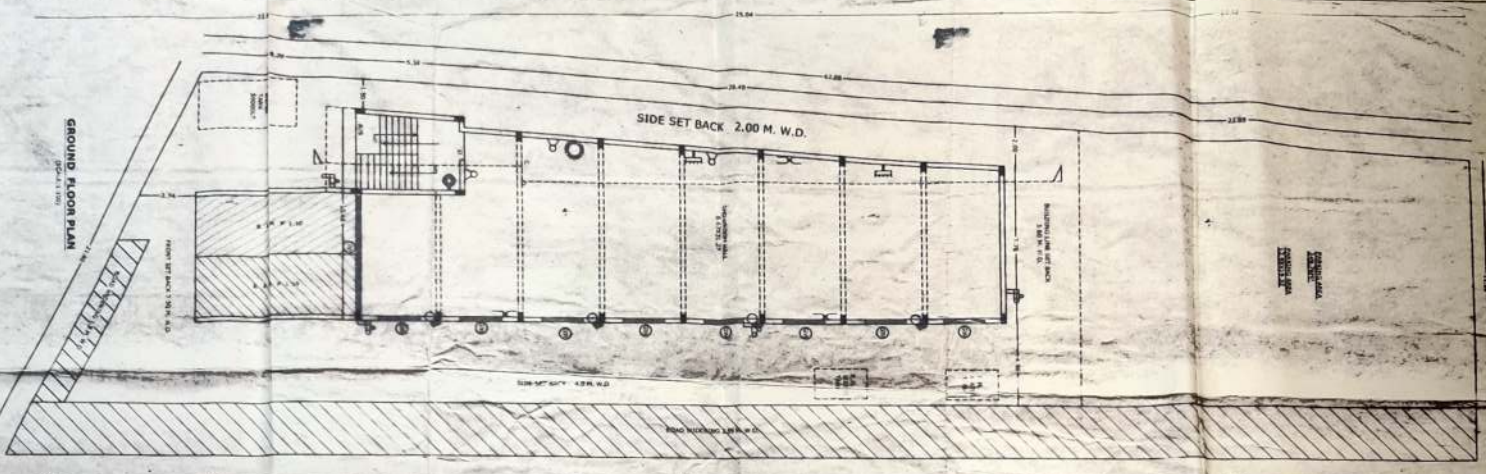
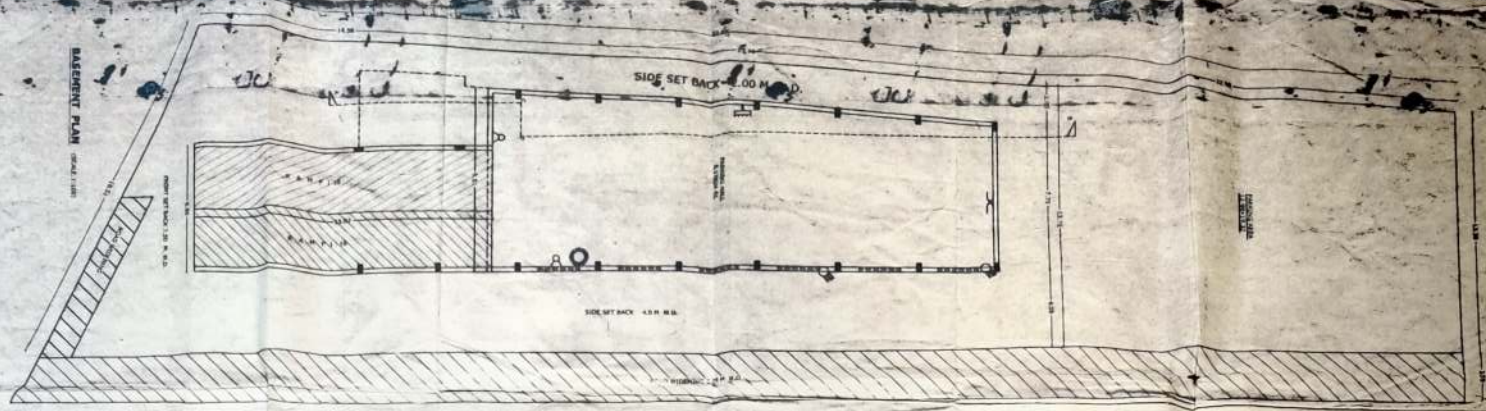




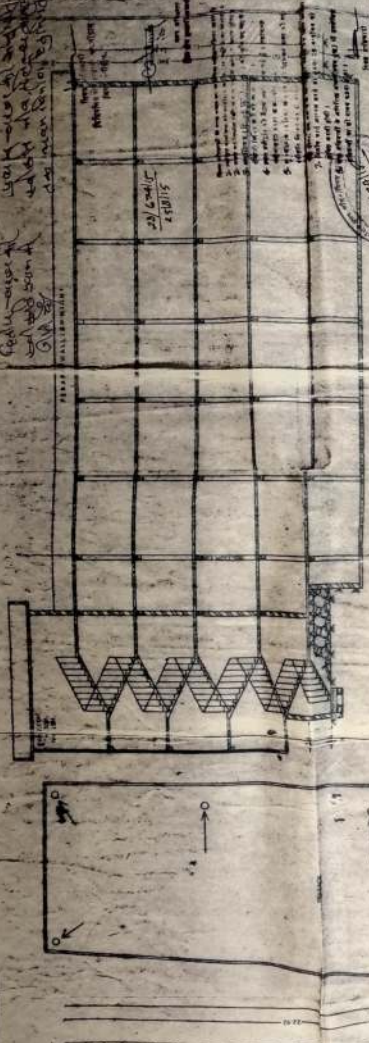

SECTION IN A-B









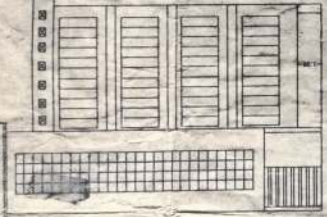

FRONT ELEVATION

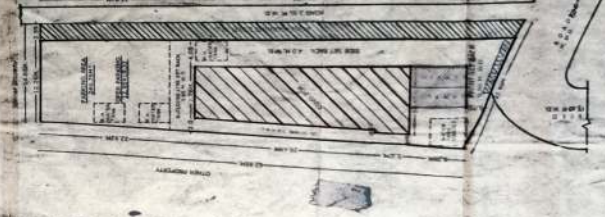


SITE PLAN (1:300)




TYPICAL FIRST, SECOND, THIRD FLOOR PLAN



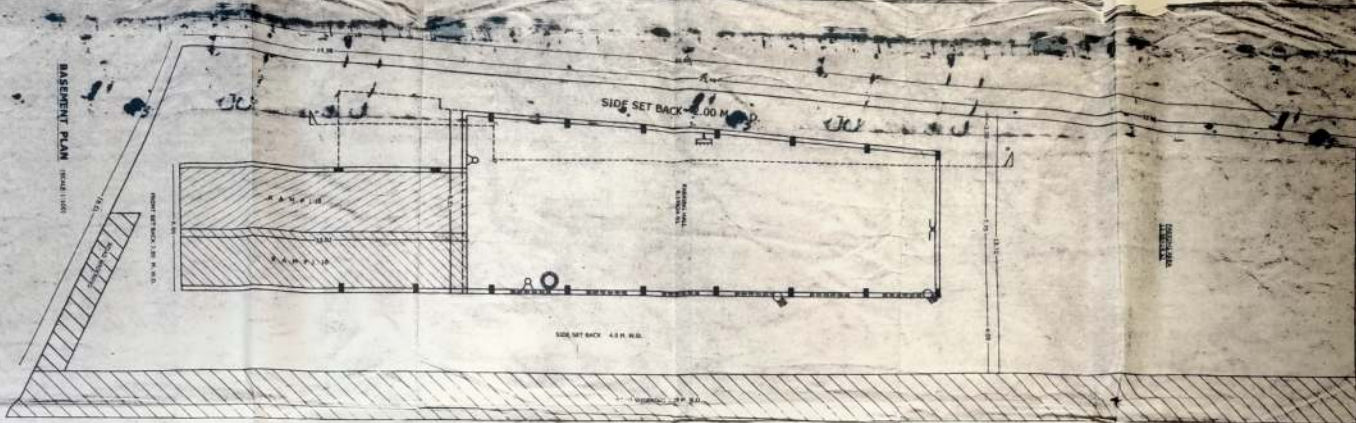


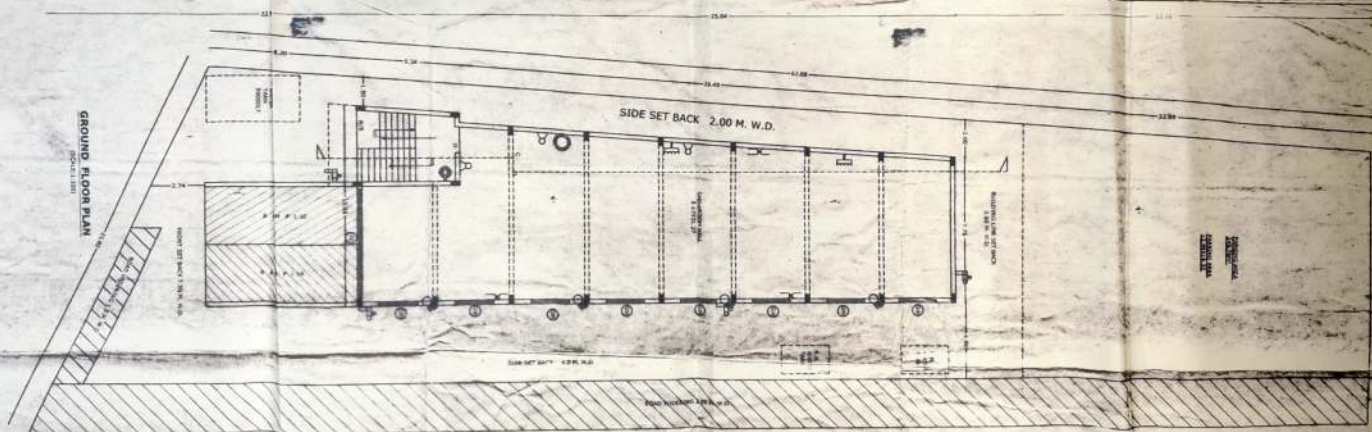


TYPICAL FIRST SECOND THIRD FLOOR PLAN

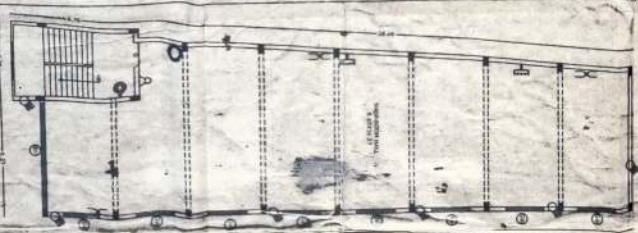


TERRACE PLAN



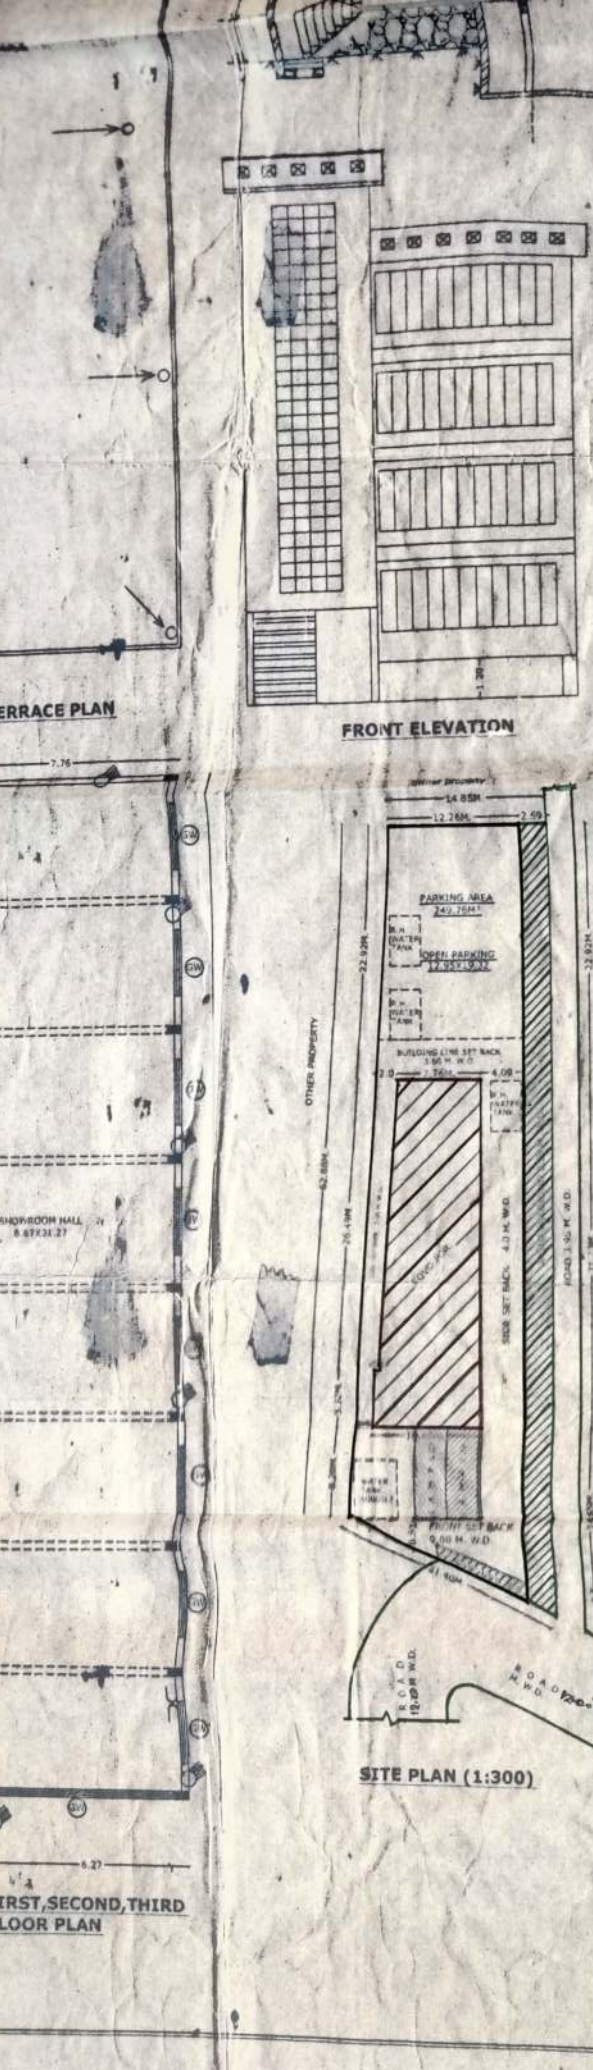

SECTION IN A-B

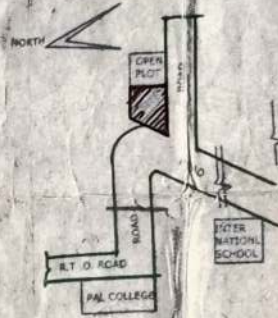

23/6/2015
14/12/15

PARKING AREA DETAILS

- 1- TOTAL COVD. AREA G.I.I.I. (11.35)1 SECS = 17.03
- 2- COVD. PARKING AREA = 6.31 ECS
- 3- OPEN PARKING AREA- 249.76M² / 23.10.65 ECS
- 4- TOTAL PARKING AREA- 45153 M² = 12.16 ECS

AREA DETAIL

- 1- TOTAL PLOT AREA - 1158.74 M²
- 2- ROADWIDENING AREA - 198.36M²
- 3- NET PLOT AREA - 950.36M²
- 4- COVD. AREA OF BASM - 218.25 M²
- 5- COVD. AREA OF G.F.L - 283.85 M²
- 6- COVD. AREA OF F.F.L - 283.85 M²
- 7- COVD. AREA OF S.F.L - 283.85
- 8- COVD. AREA OF THR. FL - 283.85
- 9- TOTAL COVD. AREA G+TH. - 1135.40 M²
- 10- TOTAL COVD. AREA - 1353.65M²
- 7- TOTAL FLOOR AREA - 953.73 M²
- 8- OPEN AREA - 676.51M²
- 9- GROUND COVERAGE - 29.55%
- 10- F.A.R. - 1.40

FIRE LEGEND

1- FIRE EXIST	
2- FIRE ALARM	
3- FIRE INDICATOR	
4- SPRINKLER	
5- FIRE HYDRANT	
6- HOSE REEL	
7- EMERGENCY STAIR	
8- SMOKE DETECTOR	

OPENING DETAIL


SPECIFICATION

- 1- P.C.C. 1:4:8 IN FOUNDATION
- 2- 1000 CLASS BRICK WORK IN MORTAR

ANNEXURE II (A)

CERTIFICATE


**PROPOSED OFFICE BUILDING PLAN OF
MR. DEVENDRA KUMAR S/O
LATE SH. HAVEN CHANDRA
AT- PREMPUR LUSYANI
TEH.-HALDWANI
DIST.- NAINITAL**

DRN BY: B.C. TIWARI

OWNER SIGN

NORTH

ARCHITECT



**Kishna's
ARCHITECTS SQUARE**
Opp. G.B. Pant Park,
Nainital Road, Tikonia
Haldwani Distt- Nainital
(0)283268.