
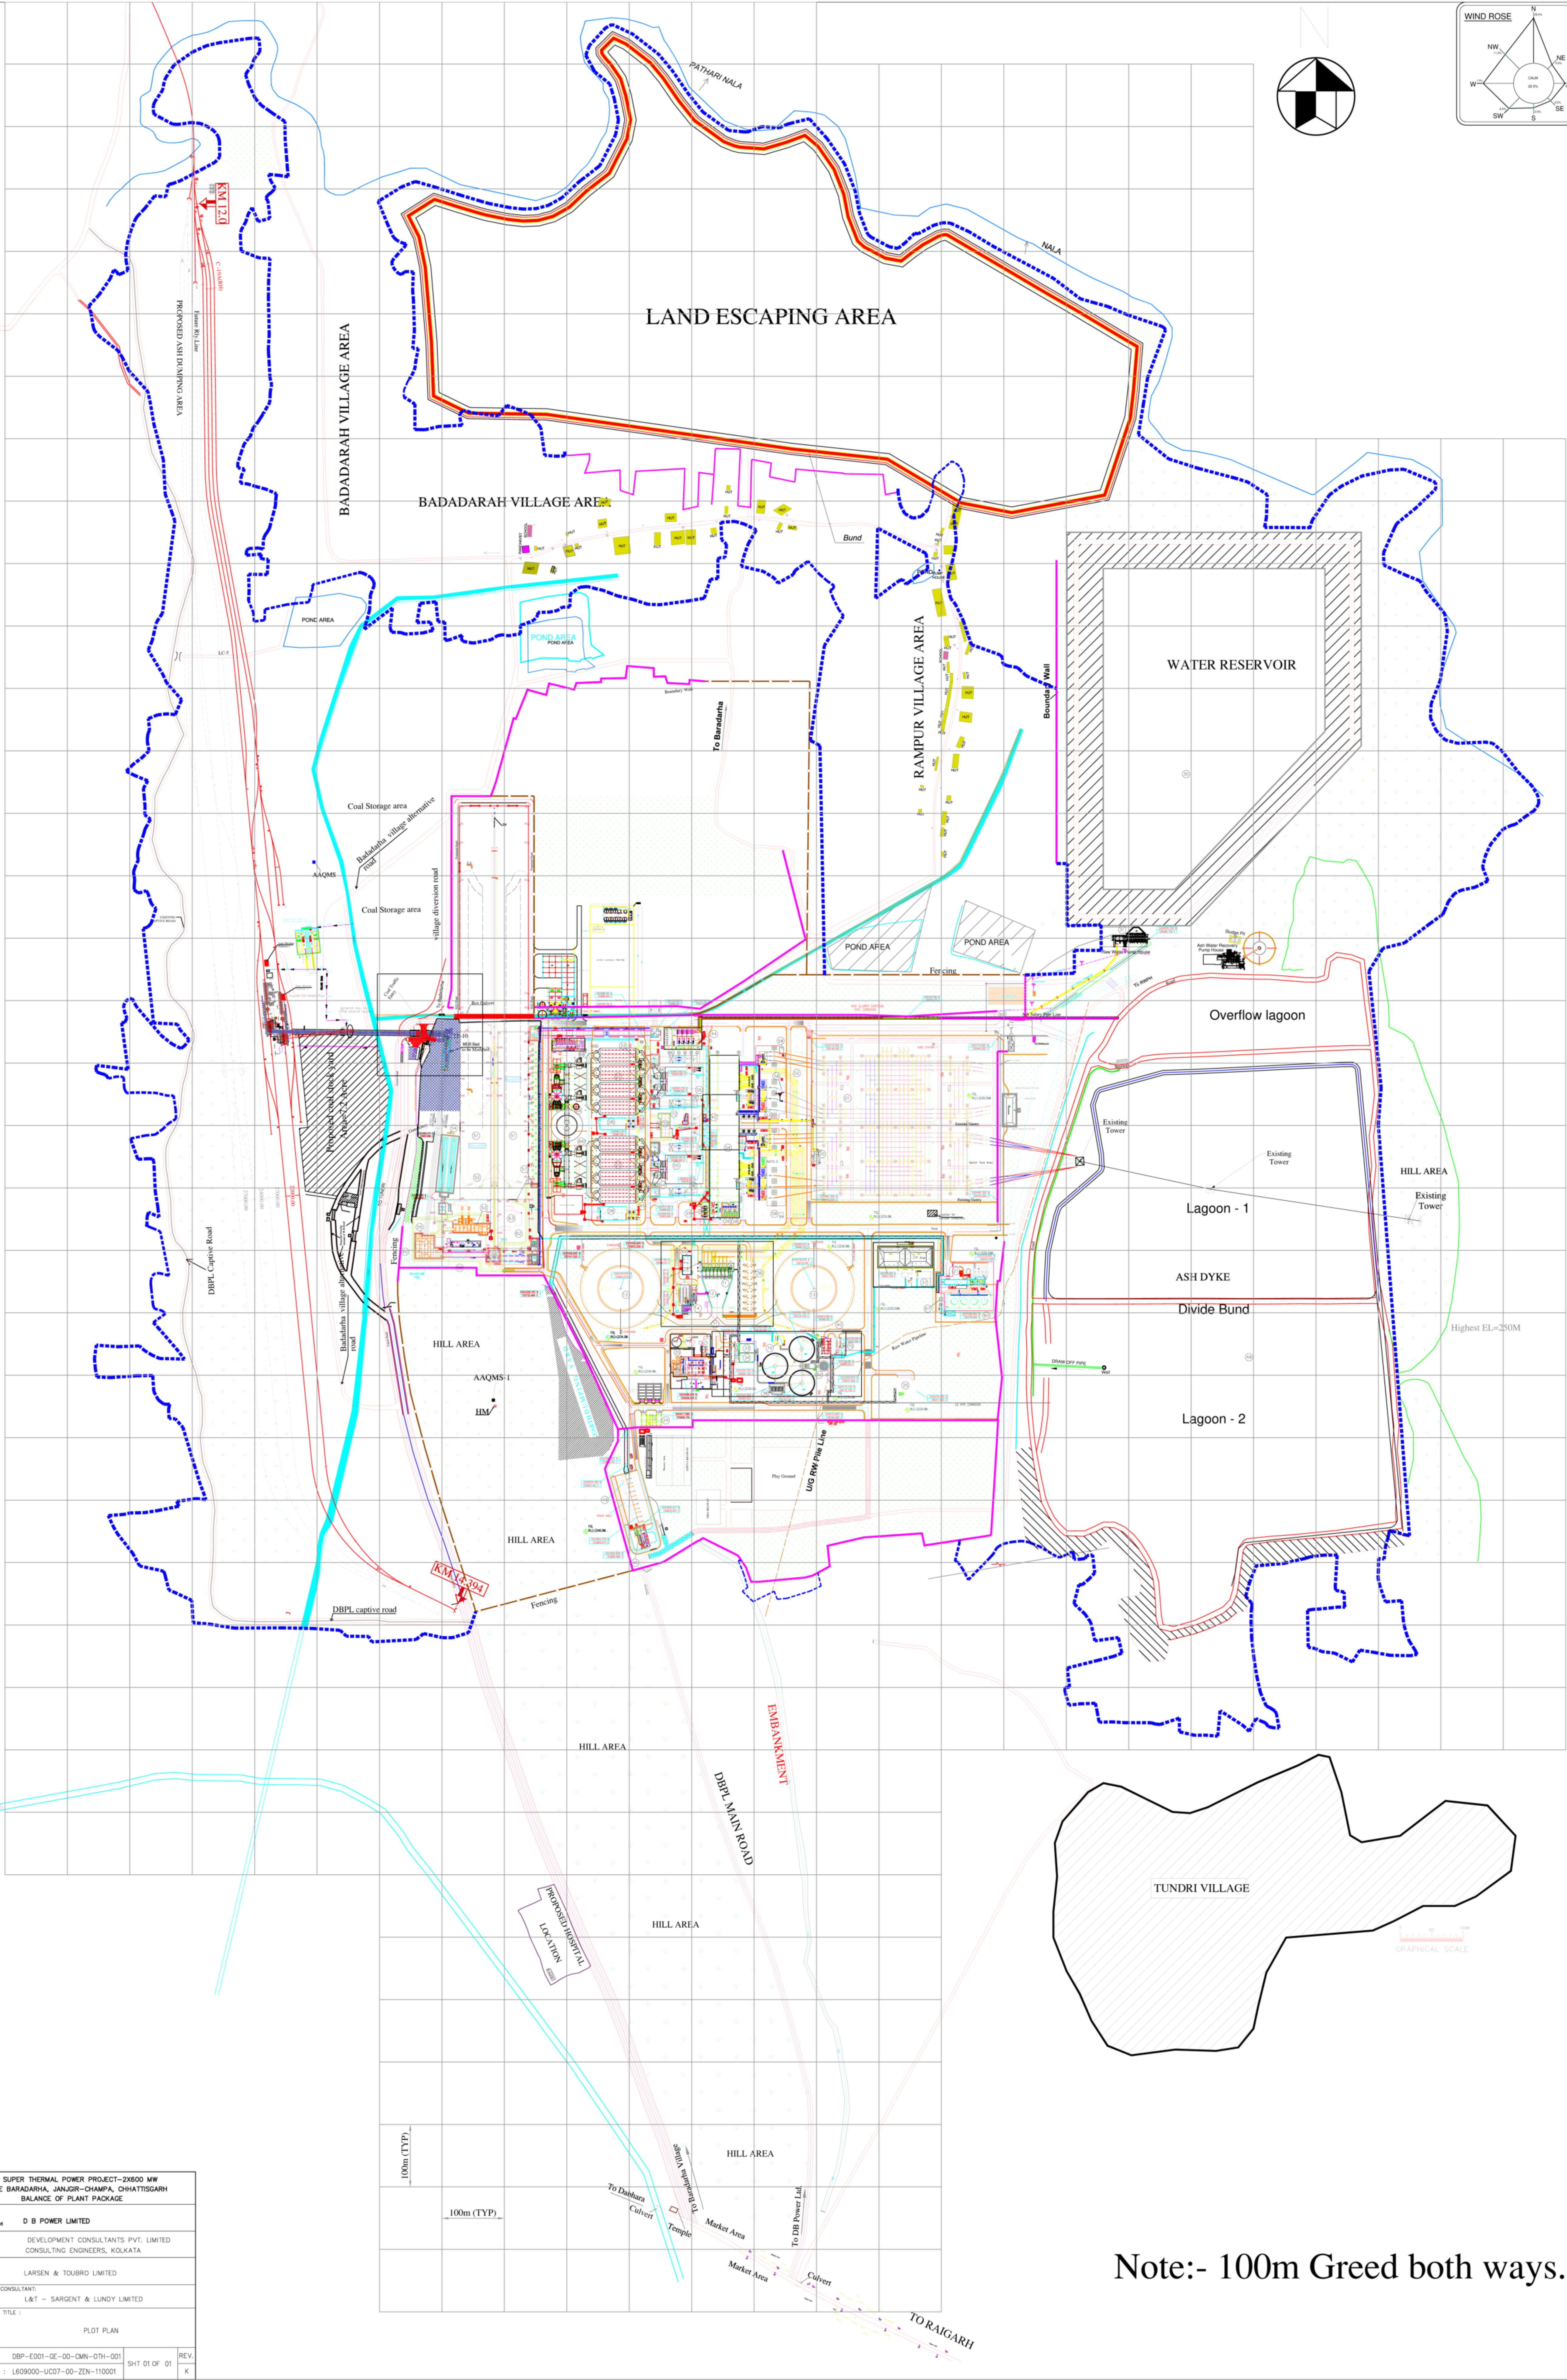


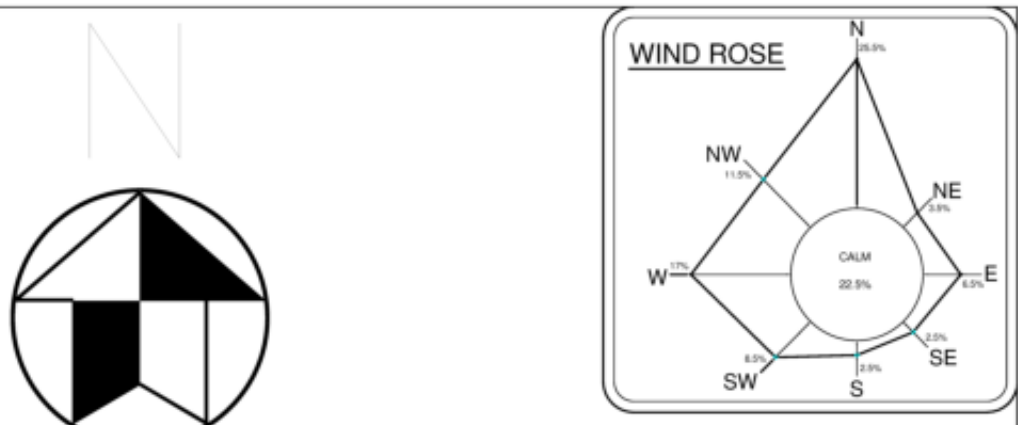

Note:- 100m Greed both ways.

LIST OF FACILITIES			
SR.NO.	DESCRIPTION	SR.NO.	DESCRIPTION

PROJECT:	D B SUPER THERMAL POWER PROJECT-2X600 MW VILLAGE BARADARAH, JANGUR-CHAMPA, CHHATTISGARH BALANCE OF PLANT PACKAGE
OWNER:	D B POWER LIMITED
OWNER'S CONSULTANT:	DEVELOPMENT CONSULTANTS PVT. LIMITED CONSULTING ENGINEERS, KOLKATA
EPC CONTRACTOR:	LARSEN & TOUBRO LIMITED
EPC CONTRACTOR'S CONSULTANT:	L&T - SARGENT & LUNDY LIMITED
SCALE:	1:3400
TITLE:	PLOT PLAN
SIZE:	84X1350
LTP DWG NO:	DBP-E001-GE-00-OMN-0TH-001
L&T-S&L DWG NO:	L609000-UC07-00-ZEN-110001
