


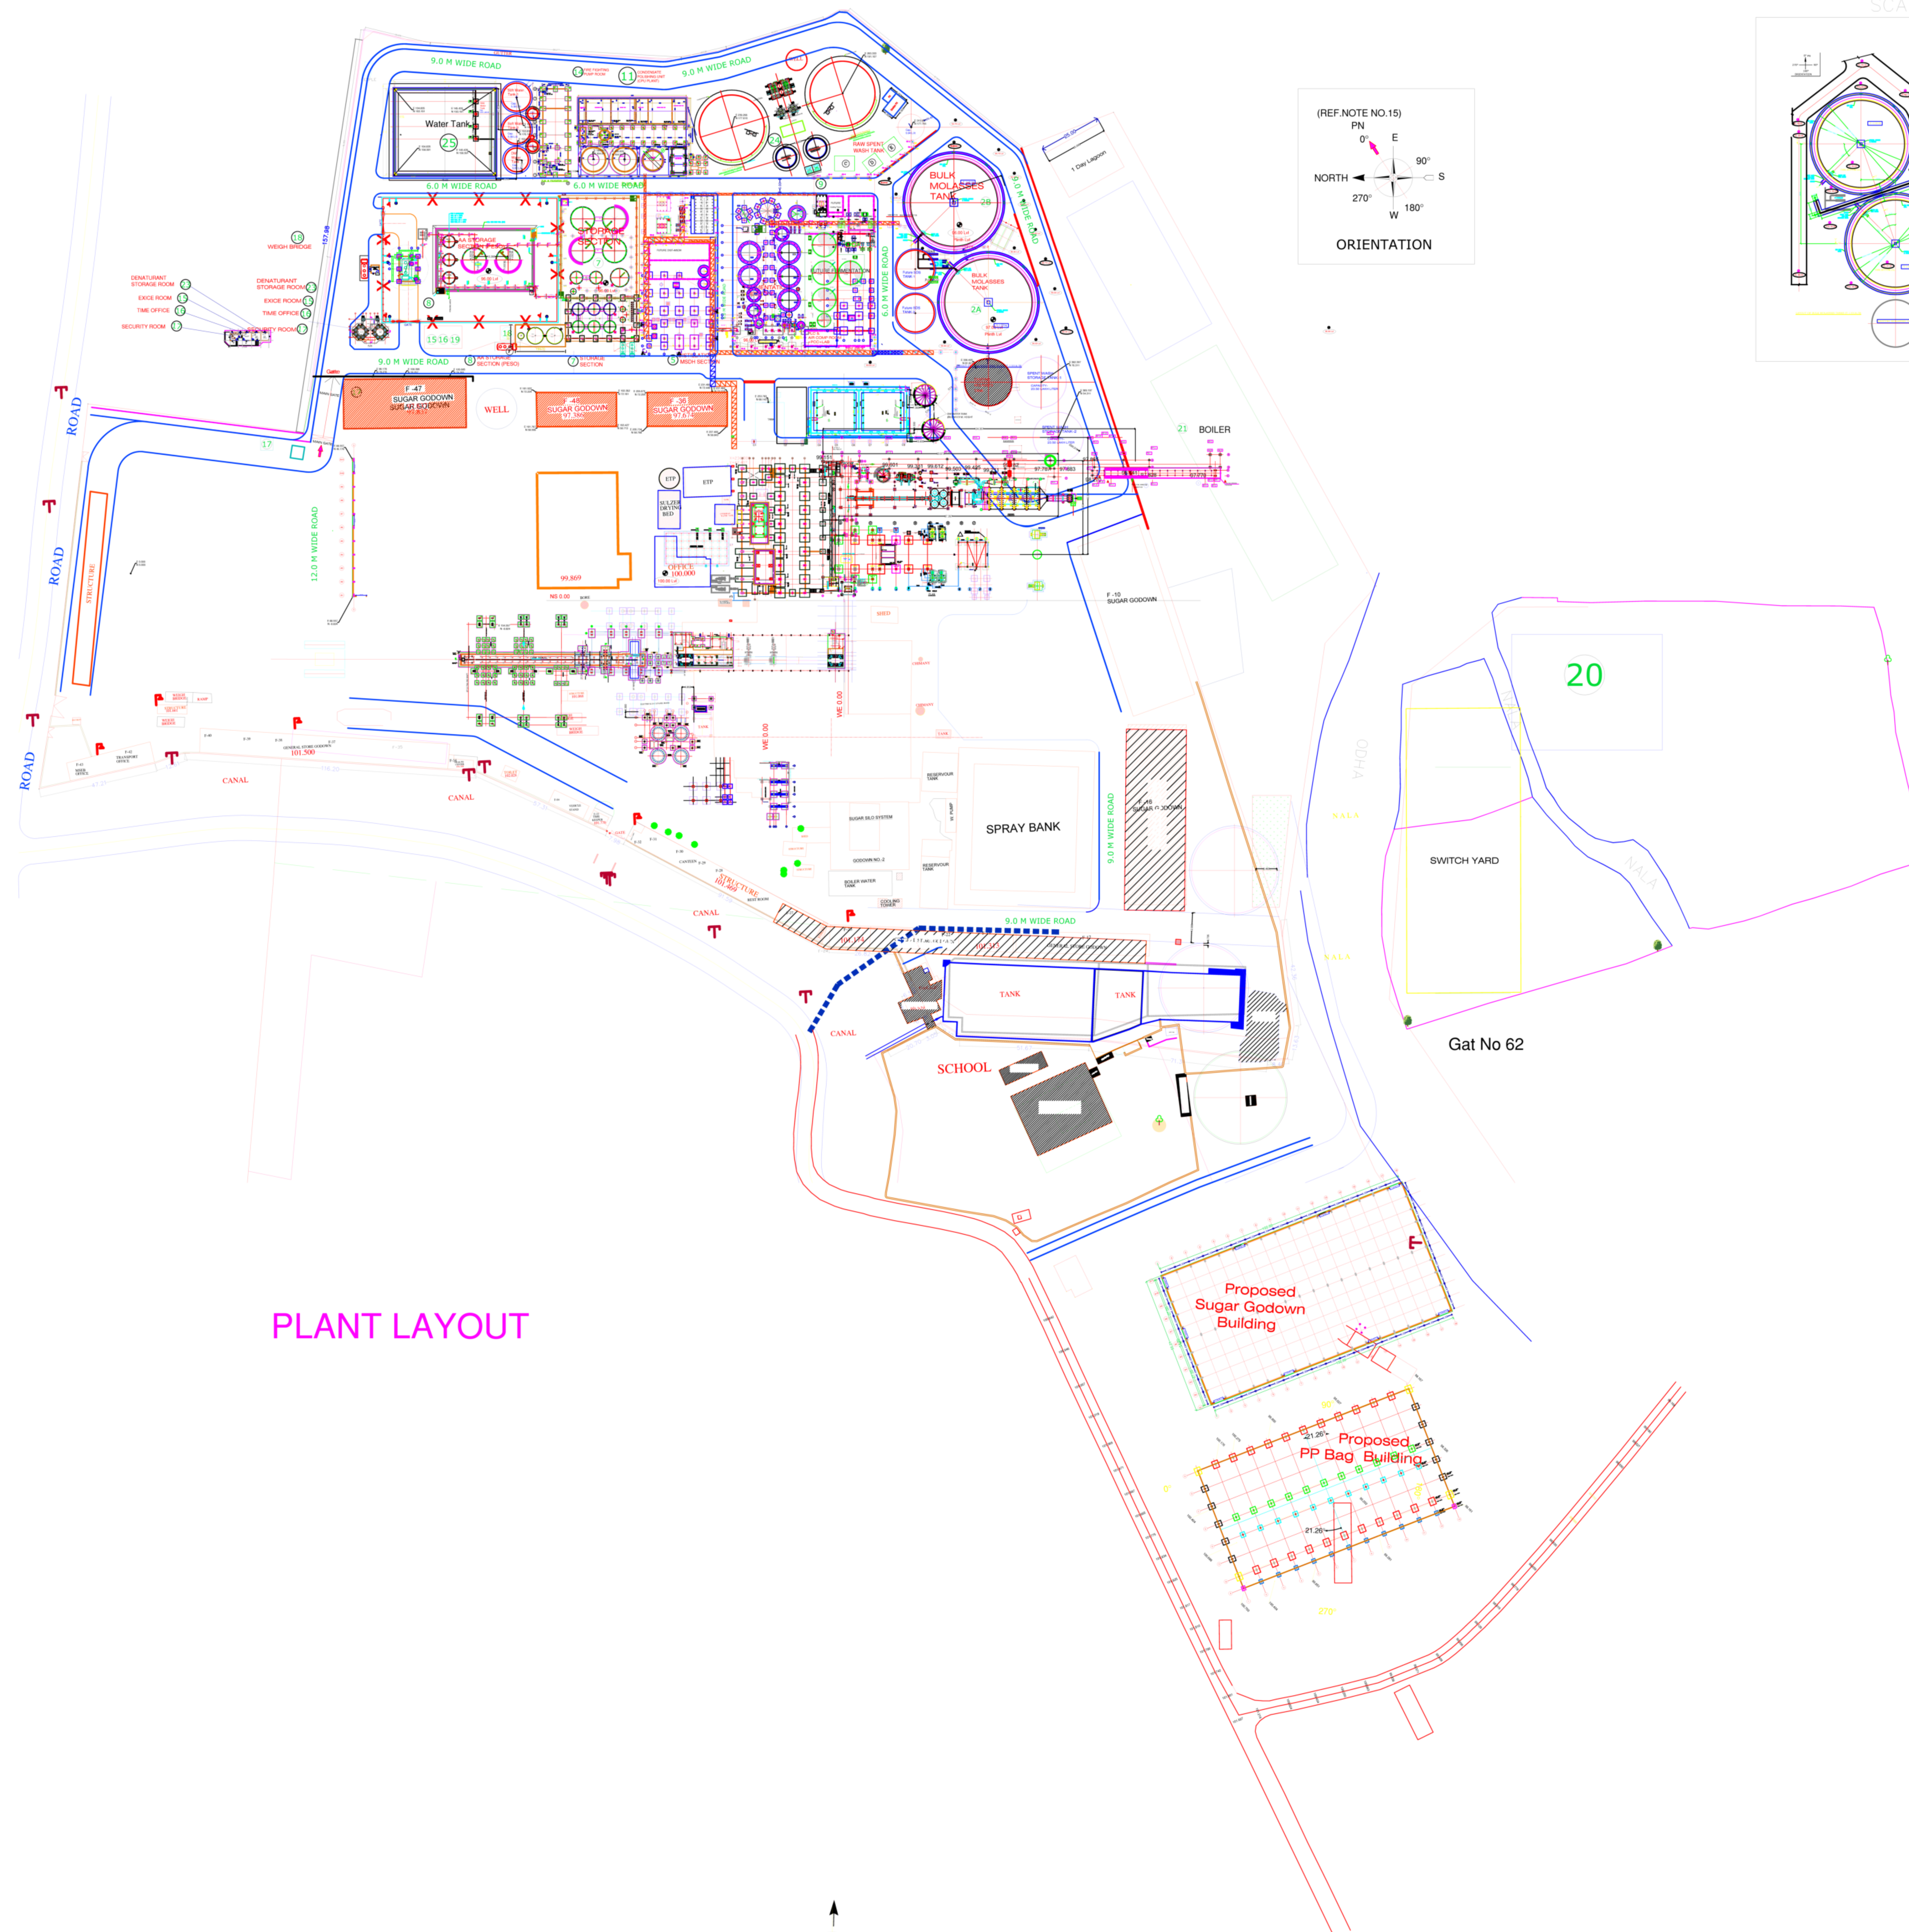

PLANT LAYOUT