


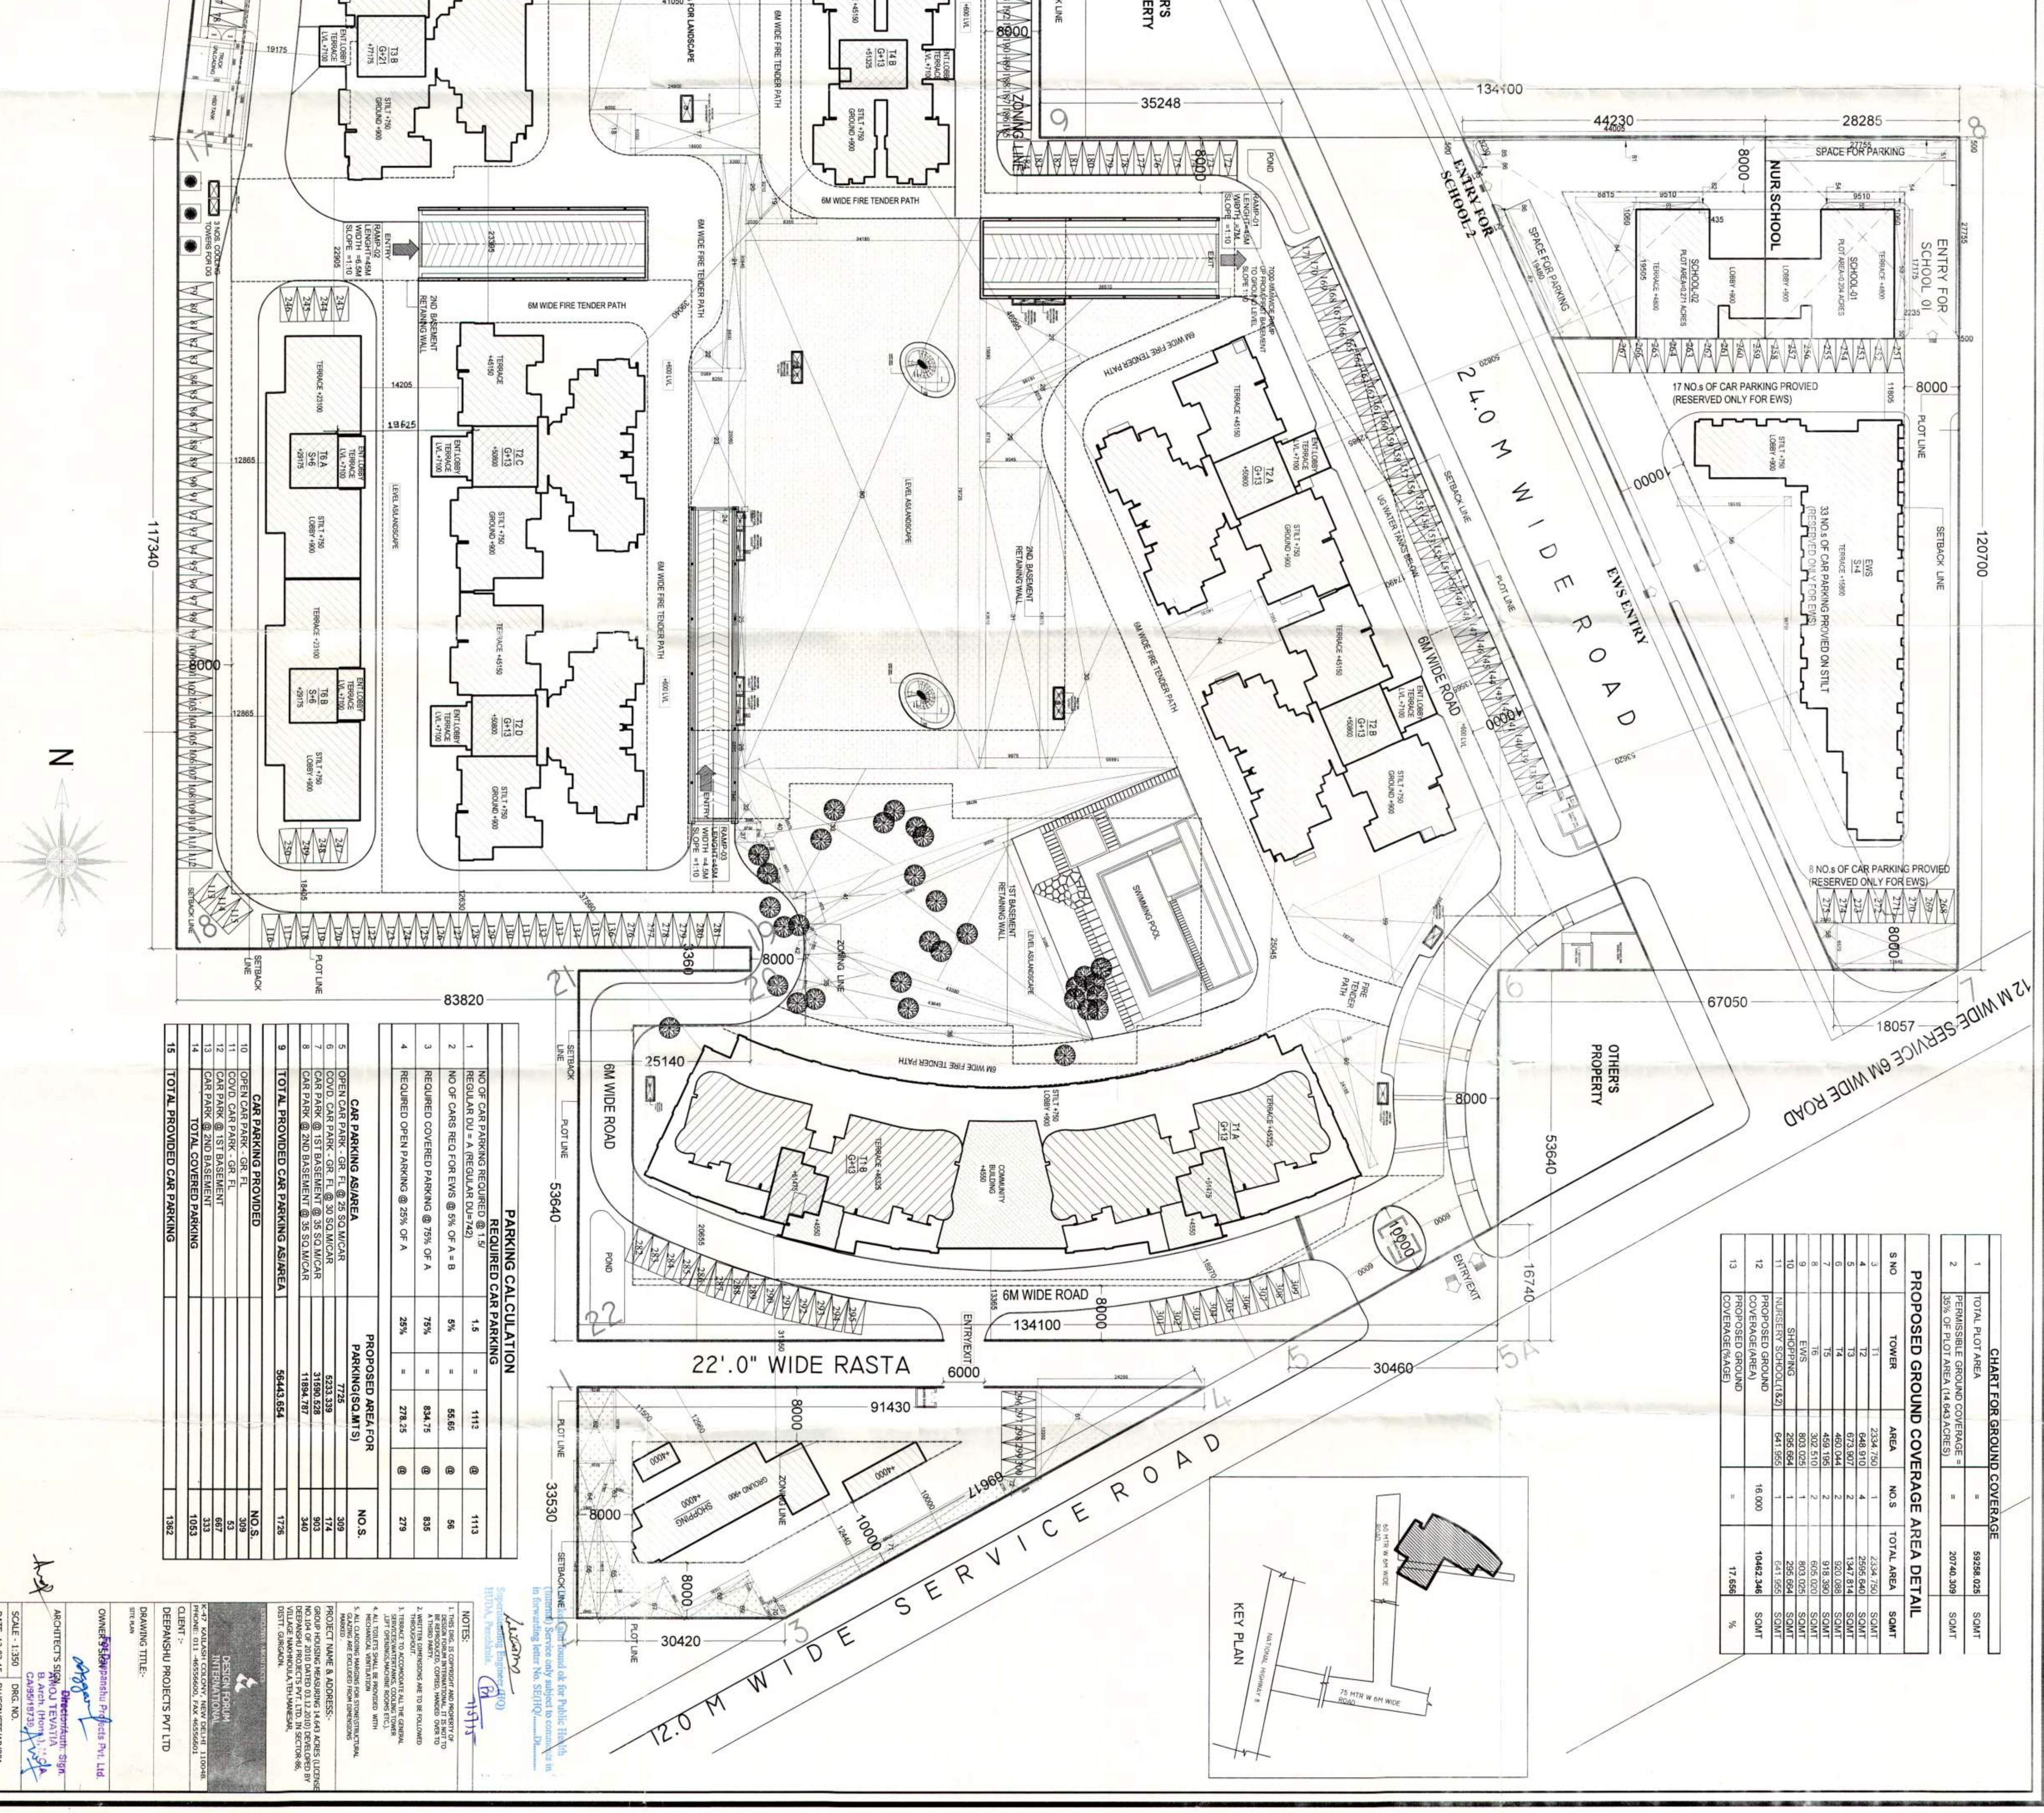
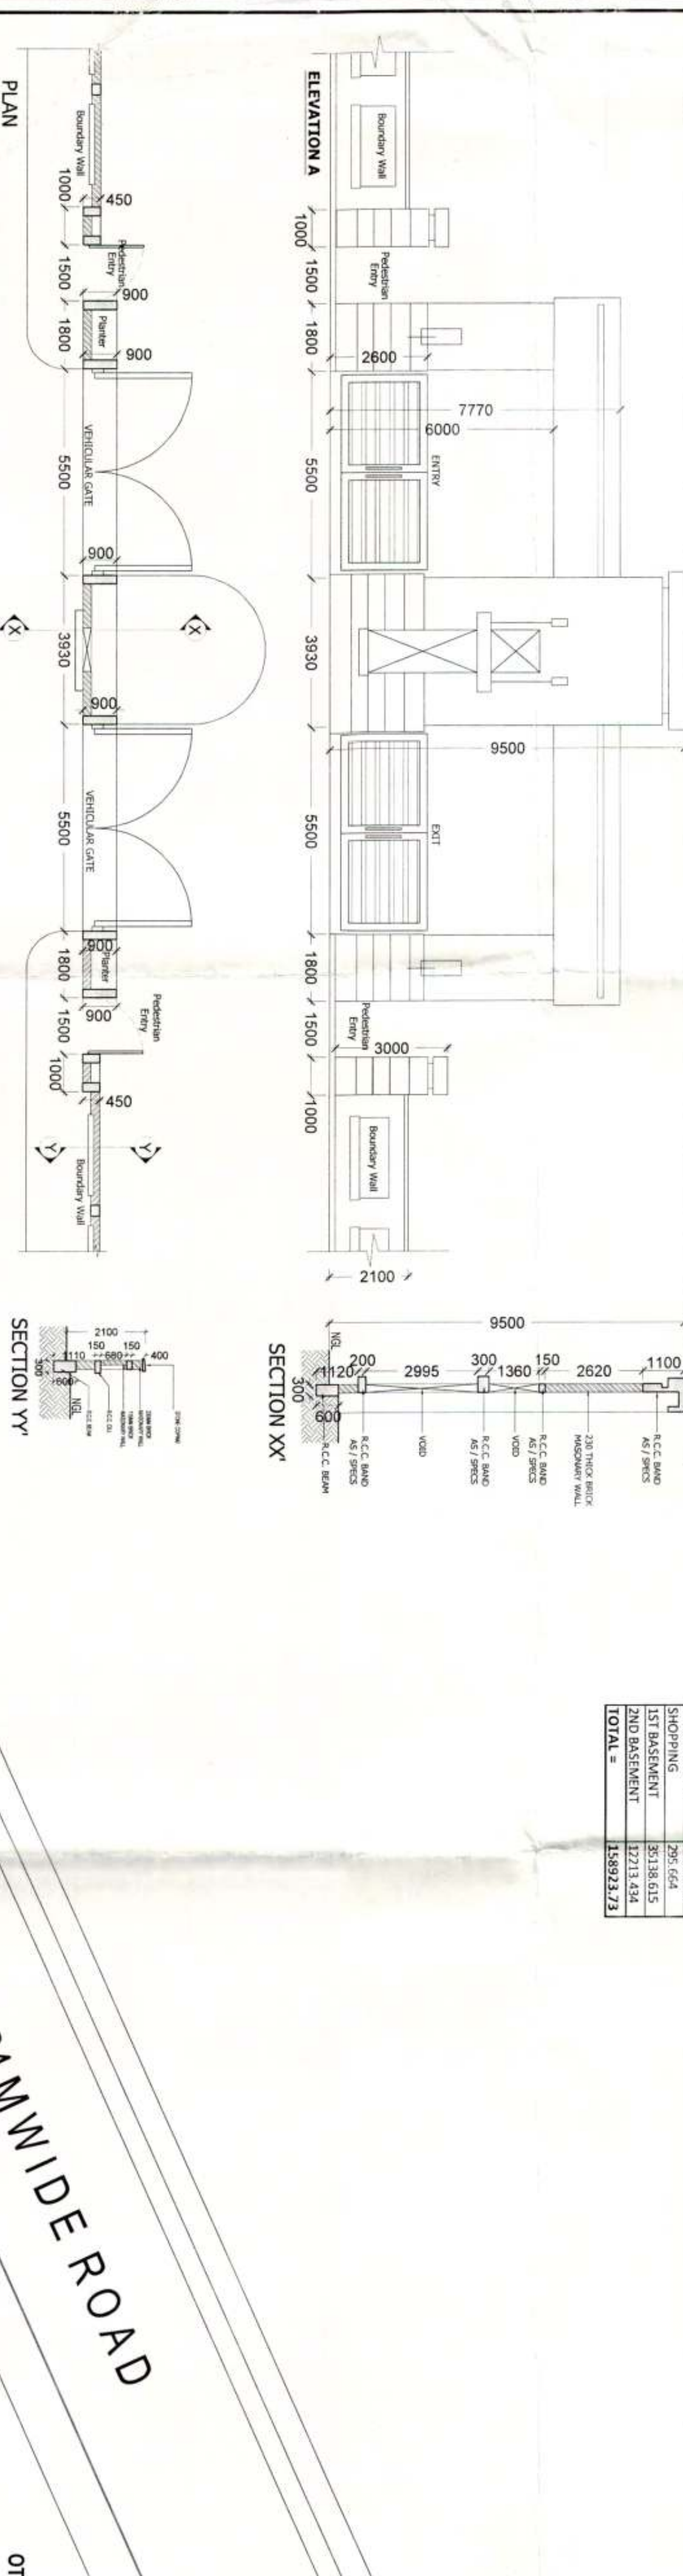
[illegible]

CHART FOR GROUND COVERAGE					

PARKING CALCULATION									
TOTAL ESTIMATED CAR PARKING									
[illegible]