


FOR AUTHORITY USE ONLY

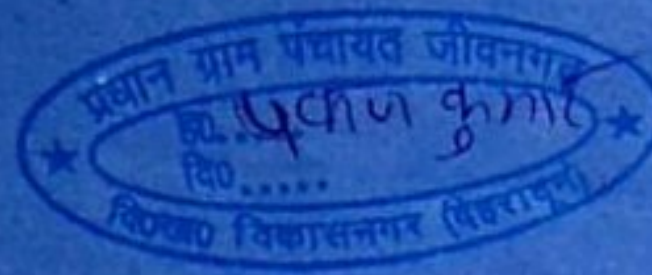

**EXIST / PROPOSED HOUSE PLAN FOR
SH. NARESH KUMAR, S/O SH. JAYPRKASH
SITUATED AT KH. NO. 1544, MOUJA
JEVANGHRD, PARGANA, PACHWADOON,
VIKASNAGAR DISTT. D. DUN, UTTARAKHAND.**

AREA STATEMENT

• TOTAL PLOT AREA	90.00
• G.F. AREA	68.97
• F.F. AREA	57.72
• OPEN LAND	21.03
• TOTAL COVD AREA	126.69
• COVERAGE	72.67 %
• F.A.R.	1.40

SCHEDULE OF OPENINGS

TYPE	DESCRIPTION	SIZES
D	DOOR	3'-6" X 7'-0"
D1	"	3'-3" X 7'-0"
D2	"	2'-6" X 7'-0"
W	WINDOWS	6'-0" X 6'-0"
W1	"	6'-0" X 4'-0"
W2	"	5'-0" X 3'-0"
V	VENTILATOR	4'-6" X 2'-0"
V1	"	3'-3" X 2'-0"

LEGEND


r.w.p	rain water pipe
i.c.	inspection chamber
d.c	disconnect chamber
w.w	waste water
s.t	septic tank
s.p	soak pit
n.t.s	not to scale

Drawn By :-

SCALE
1" = 8'-0"
(1:96)




FRONT ELEVATION

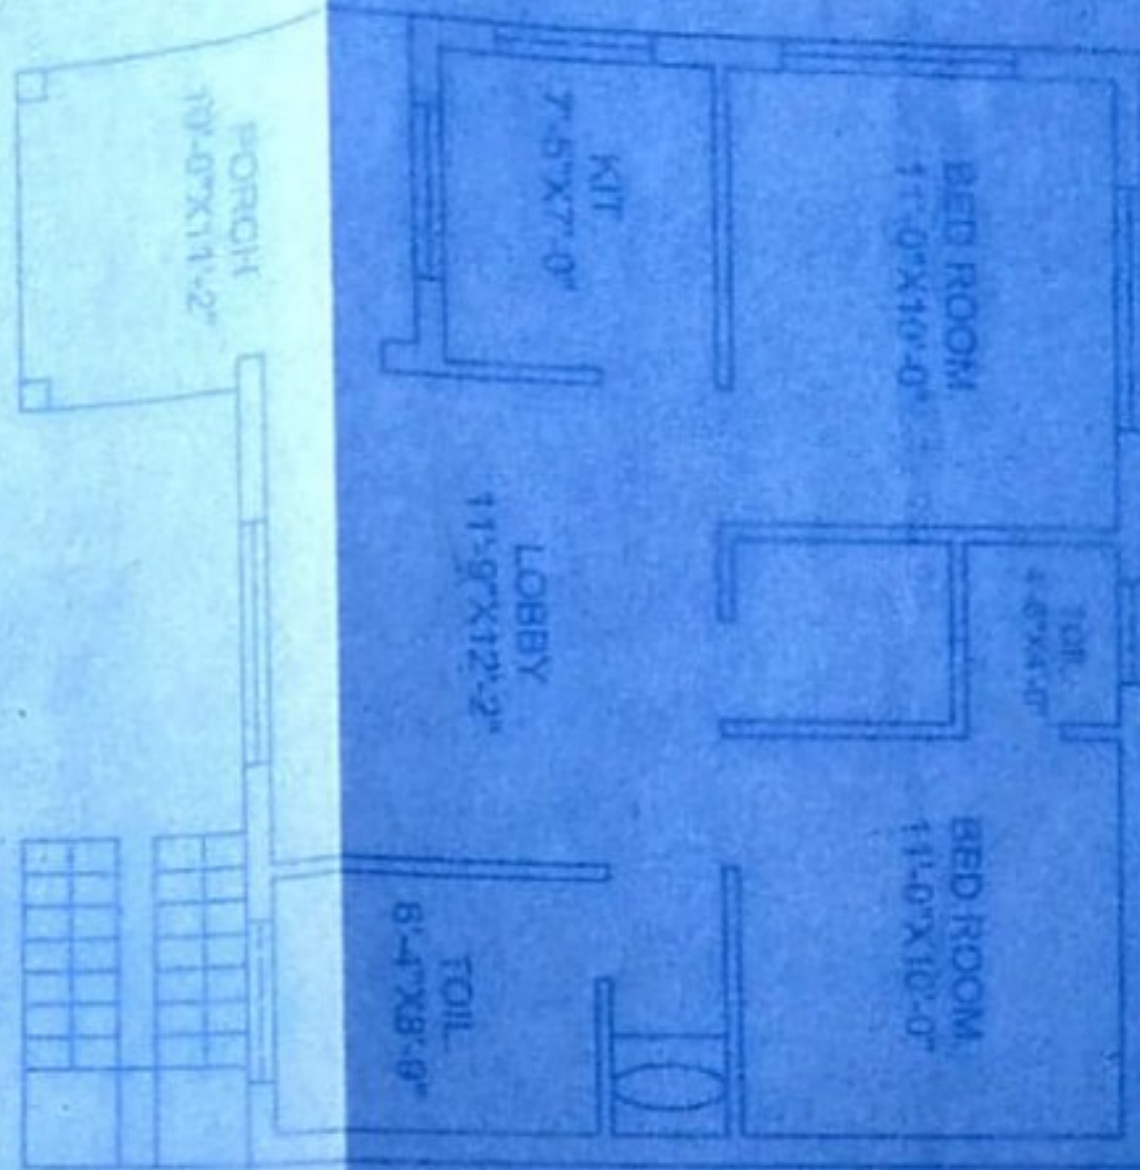


G. FLOOR PLAN

R. SIDE ELEVATION

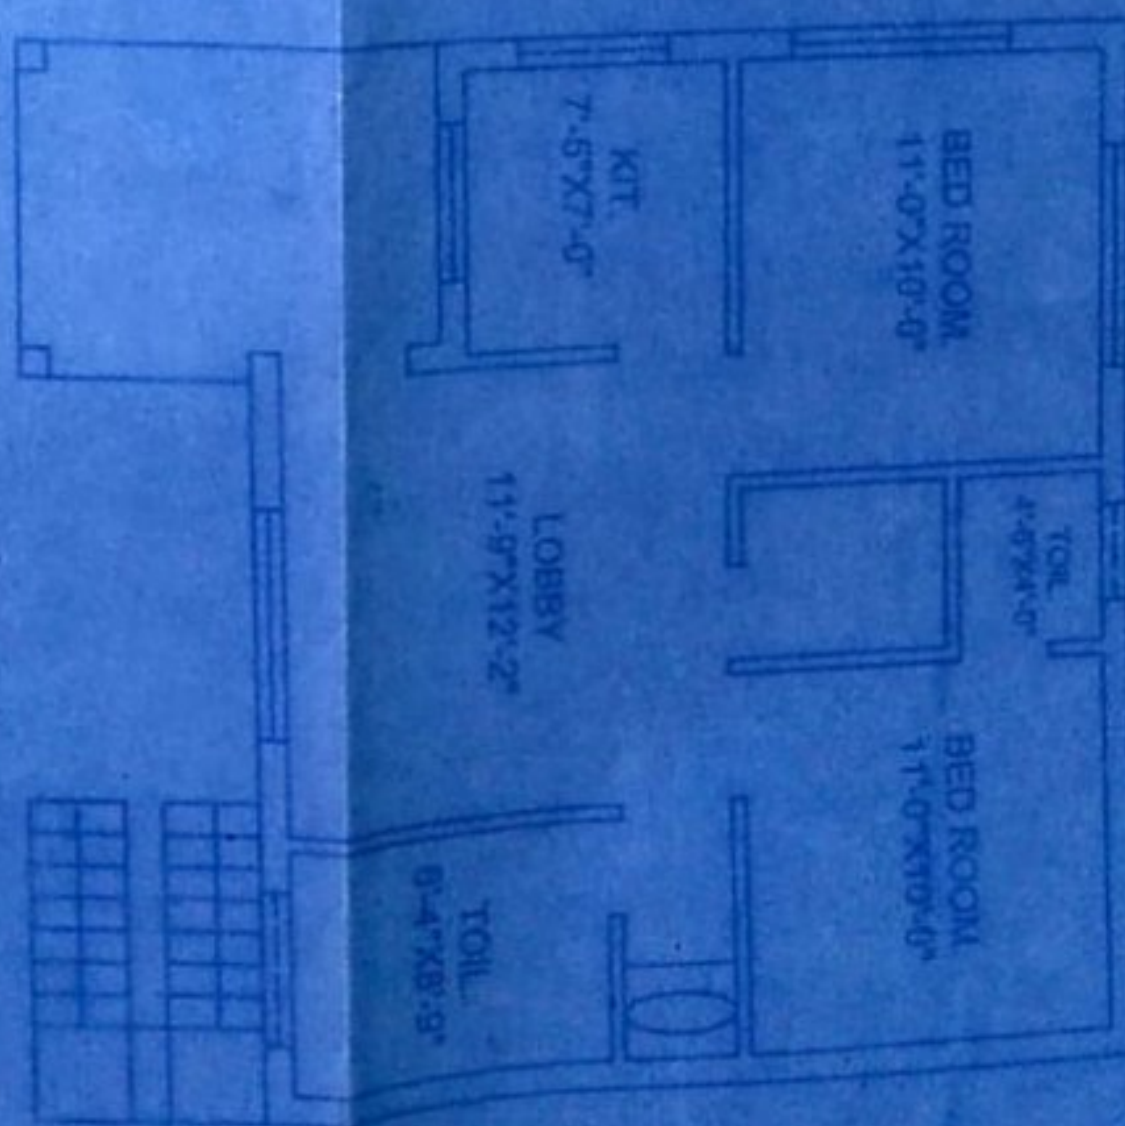

F. FLOOR PLAN

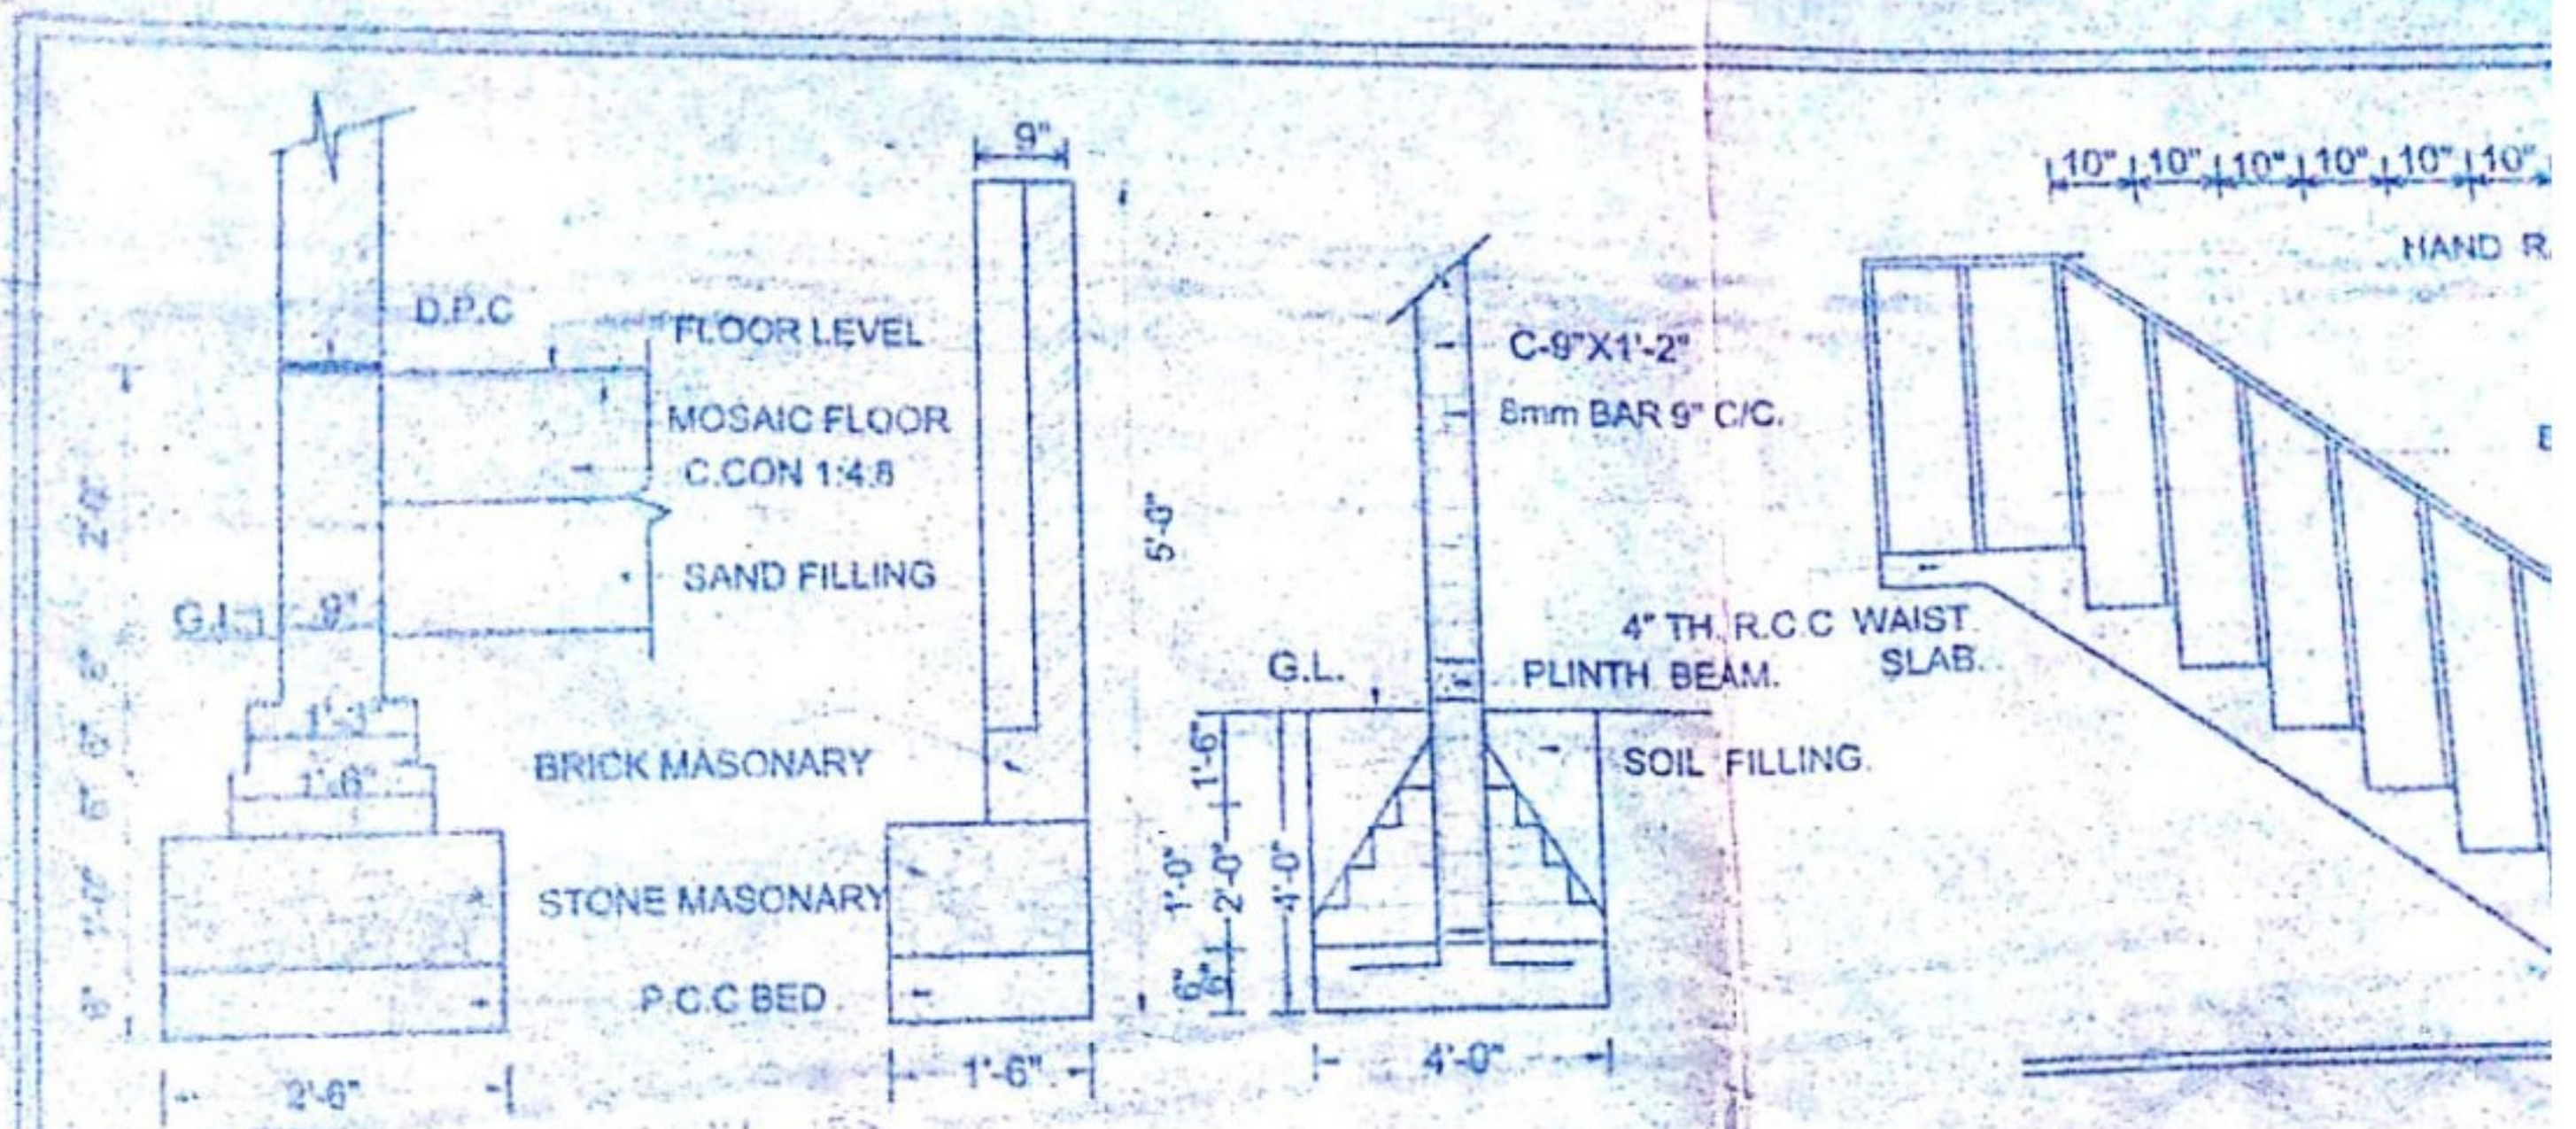


DETAILS OF FOUNDATION BOUNDARY WALL & COLUMN DETAIL

STAIRS



FRONT ELEVATION

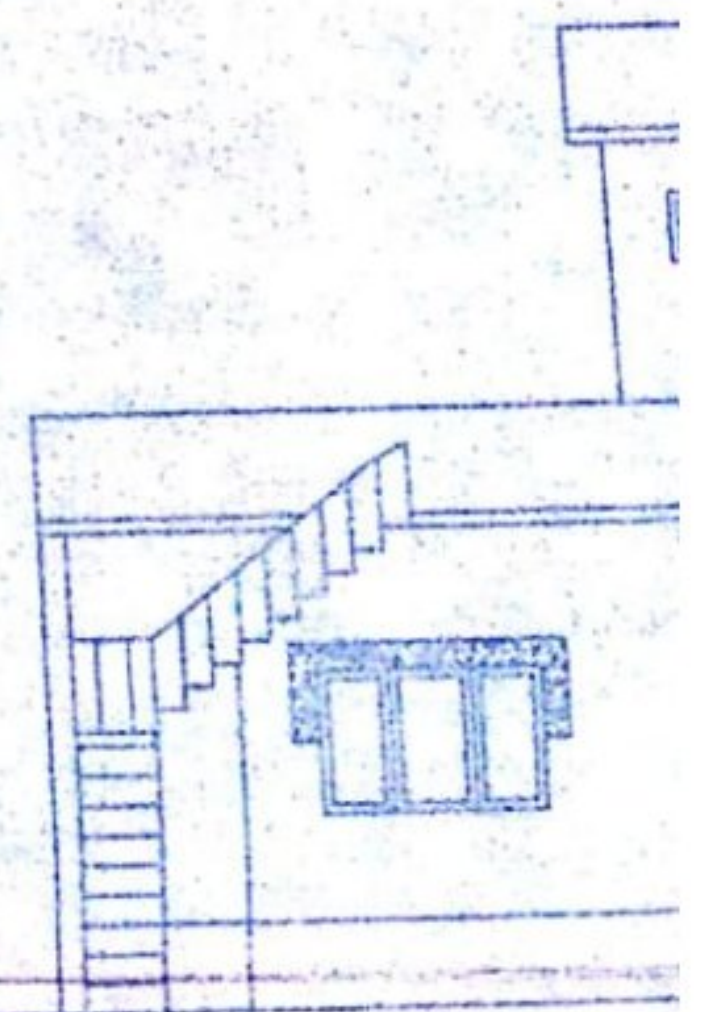

R.SIDE

