


NOMENCLATURE (EXISTING)

ITEM NO.	DESCRIPTION	ITEM NO.	DESCRIPTION
1.	WORKING SHED NO-7	18.	BUSBER ROOM
2.	WORKING SHED NO-4A	19.	OFFICE (SUPERVISER)
3.	SHED-4 (WORKING SHED)	20.	COOLING TOWER
4.	SHED-4-B	21.	SERVICE OIL TANK (FURNACE OIL SERVICE TANK)
5.	WORK SHOP SHED-8 SHED-3	22.	ELASTIC RAIL CLIP SHED
6.	SHED-2 (WORKING SHED-2)	23.	STAFF OFFICE
7.	SHED-1 (WORKING SHED-1)	24.	TOILET BLOCK
8.	SHED-6 (WORKING SHED-6)	25.	OFFICE STORE
9.	SHED-5 (WORKING SHED)	26.	STORE ROOM
10.	O.C.B. ROOM	27.	OFFICE
11.	SUMP	28.	MANAGERS ROOM
12.	SCALE PIT WATER TANK		
13.	PUMP ROOM		
14.	PUMP ROOM		
15.	TOILET BLOCK (6 NO LATRINE)		
16.	OIL TANK AREA		
17.	SHED-8 AGRICULTURAL EQUIPMENT MANUFACTURING		

NOMENCLATURE (EXISTING TO BE DEMOLISHED)

ITEM NO.	DESCRIPTION
A.	SWITCH ROOM
B.	FINISHED GOODS GODOWN SHED-9
C.	I.D.O. TANK & PUMP

ITEM NO.	DESCRIPTION
29.	PANEL
30.	TRANSF
31.	FURNACE
32.	FURNACE
33.	WELDING
34.	FINISH
35.	WORK
36.	OFFICE
37.	OFFICE
38.	LABORATORY
39.	HARDWARE
40.	EXTENSION
41.	WATER
42.	DRY PAN
43.	SPARE P
44.	PAINTING
45.	PAINTING
46.	GENERATOR
47.	PASSAGE
48.	FINISH
49.	LOADING
50.	SECURITY
51.	COMPUTER
52.	OFFICE
53.	CONFERENCE
54.	TOILET
55.	CONSULTANT
56.	GENERAL MANAGER
57.	DIRECTOR

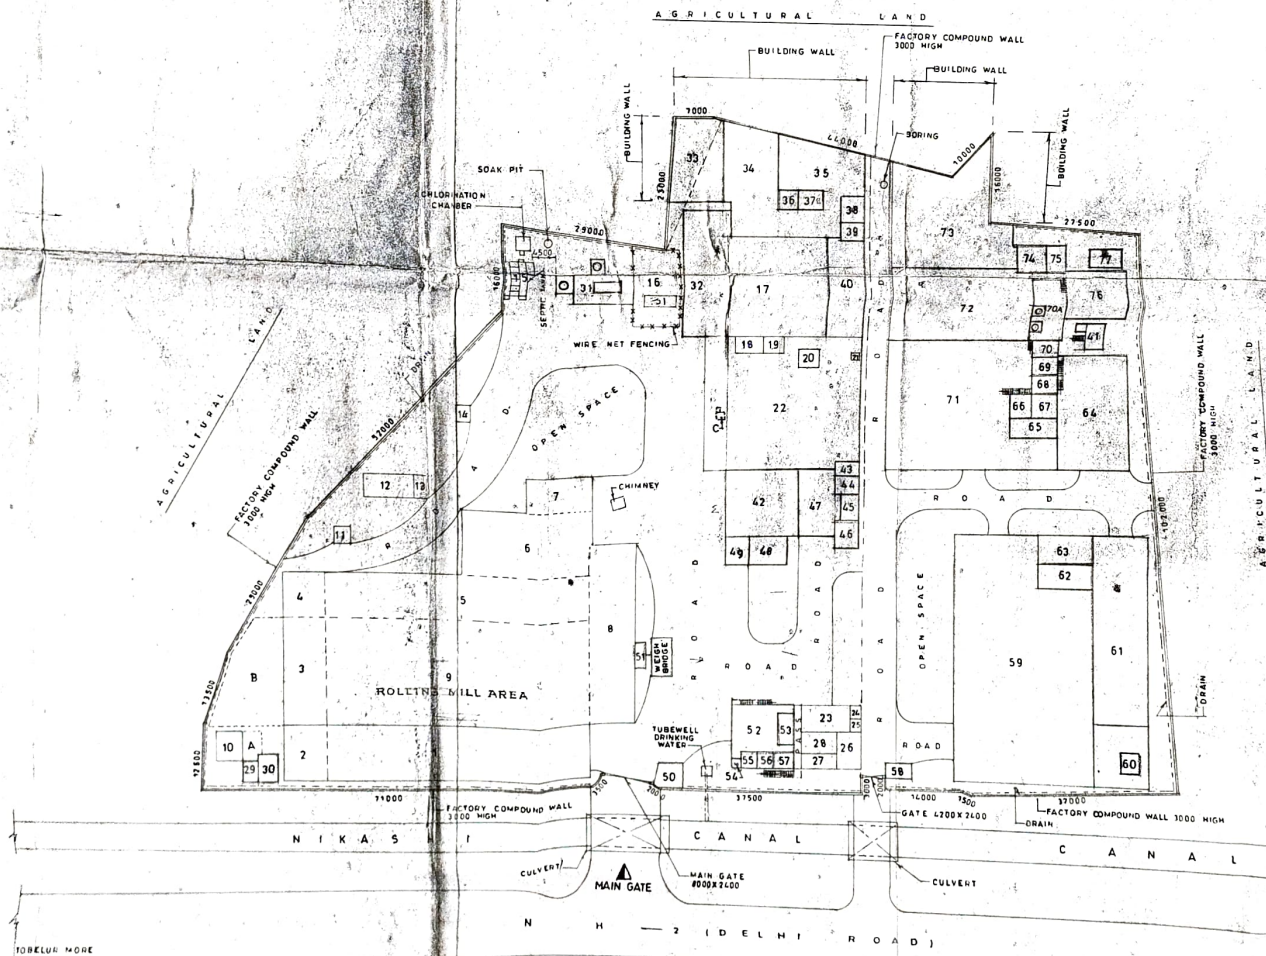

SITE PLAN

NOTES:-

1. FACTORY
2. TOTAL
3. FEMALE
4. MAXIMUM
5. TOTAL
6. EXTENSION
7. EXISTING
8. EXISTING
9. EXISTING

IMPORTANT LAND MARK
IN R.E. & B. DISTRICT SUBSTATION
POWER HOUSE

NOMENCLATURE (PROPOSED)

ITEM NO.	DESCRIPTION	SERIAL NO.	ITEM NO.	DESCRIPTION	SERIAL NO.
29	PANEL ROOM	58	58	SECURITY ROOM - 2	5
30	TRANSFORMER ROOM	59	60	O/M WATER TANK	5
31	FURNACE OIL TANK AREA	60	61	ASSEMBLY SECTION-2	
32	FURNACE SHED	61	62	OFFICE - 3	
33	WELDING SECTION	62	63	SPARE PARTS STORE - 3	
34	FINISHED GOODS AREA	63	64	GRINDING SECTION	
35	WORK SHOP - 1	64	65	RAW MATERIAL STORE	
36	OFFICE - 1	65	66	TESTING ROOM	
37	OFFICE - 2	66	67	LABORATORY - 2	
38	LABORATORY - 1	67	68	PATTERN STORE	
39	HARDNESS TESTING ROOM	68	69	RAW MATERIAL STORE	
40	EXTENSION SHED - 8	69	70	PASSAGE	
41	WATER TANK - AT GROUND FLOOR & COOLING TOWER	70	71	INDUCTION FURNACE AREA	
			72	SAND HANDLING PLANT	
42	DRY PAINTING SHED	71	73	MOULDING AREA	
43	SPARE PARTS STORE - 1	72	74	WORK SHOP - 2	
44	PAINTING ROOM - 1	73	75	COMPRESSOR ROOM	
45	PAINTING ROOM - 2	74	76	BUSBER ROOM	
46	GENERATOR ROOM	75	77	SCRAP STORE - 1	
47	PASSAGE	76		SCRAP STORE - 2	5
48	FINISH PRODUCT SHED	77			
49	LOADING SHED				
50	SECURITY ROOM - 1				
51	COMPUTER SCALE ROOM				
52	OFFICE BLOCK				
53	CONFERENCE ROOM				
54	TOILET				
55	CONSULTANT CHAMBER				
56	GENERAL MANAGER CHAMBER				
57	DIRECTOR'S CHAMBER				

NOTES:-

1. FACTORY COMPOUND WALL
2. TOTAL NO. OF WORKERS - 240 NOS
3. FEMALE - NIL
4. MAXIMUM NO. OF WORKERS AT ANY ONE TIME - 220
5. TOTAL NO. OF W.C. - 9 NOS. & URINAL - 3 NOS
6. EXTENSION/PROPOSED WORK SHOWN IN RED COLOUR
7. EXISTING WORK SHOWN IN PINKED COLOUR
8. EXISTING WORK TO BE DEMOLISHED SHOWN IN YELLOW COLOUR
9. EXISTING PORTION LAST APPROVED BY C.I.F. (W.B.)

VIDE NO - 35 DATED - 21-3-95

EXTENSION OF EXISTING FACTORY

NIPHA EXPORTS PVT. LTD.

OWNER - NIPHA EXPORTS (P) LTD DAXSHIN RAJAYDHARPUR N-H-2, DIST-HOOGHLY.		PROJECT - MACHINE, MACHINE PARTS & CASTING PRODUCT	
DATE - 21-2-2011		DRAWN BY - B. DAS	
TITLE - SITE PLAN		PREPARED - RAHMAN ENGINEERING CONCERN 402 G-1, ROAD (LING SHALAJ), P.O. SEERAMPUR DIST - HOOGHLY, PIN - 712201, P.H. - 10331 26621097	
Dwg. SERIAL NO. - 1		REV. - 0	
SCALE - 1:500		CONTAINING SHEETS NO. - 7	
Dwg. NO. - N.E./REC/SP-1		ALL DIMENSIONS ARE IN M.M.	

DWG SERIAL NO

DESCRIPTION

ration
TH SH
s an a
he com
Road
ita- 70
compar
re Sara
tion Wa
SHAH s
n autho
compan
ad P.S.
- 700053

ATO
scale
rta



ORIGINAL
Approval No. 160
Date 11-5-11

Approved subject to the condition as mentioned in this Directorate Letter No. 3887/11-5-11. The said subject shall be approved after the necessary clearance from the Director, Industries, West Bengal, or Rules.

S. K. Ghosh

Joint Chief Inspector of Factories, West Bengal.

Certified True Copy

NIPHA EXPORTS PVT. LTD.

Director

M. K.