
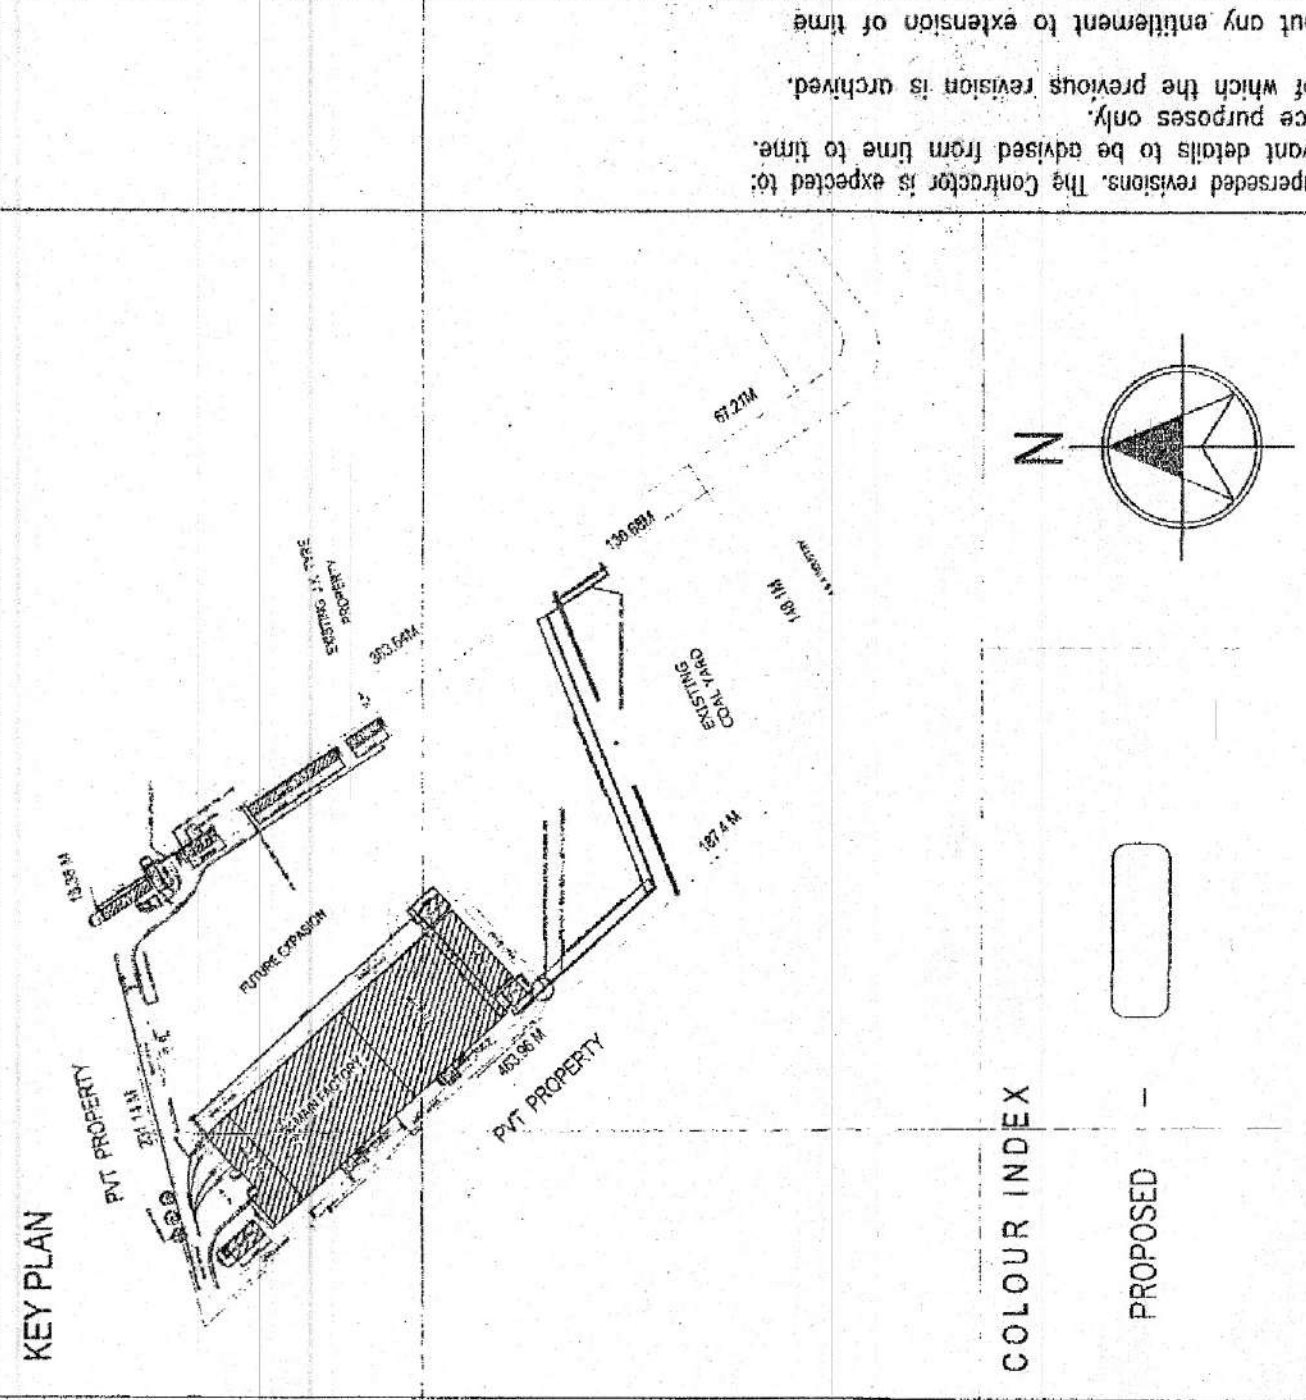


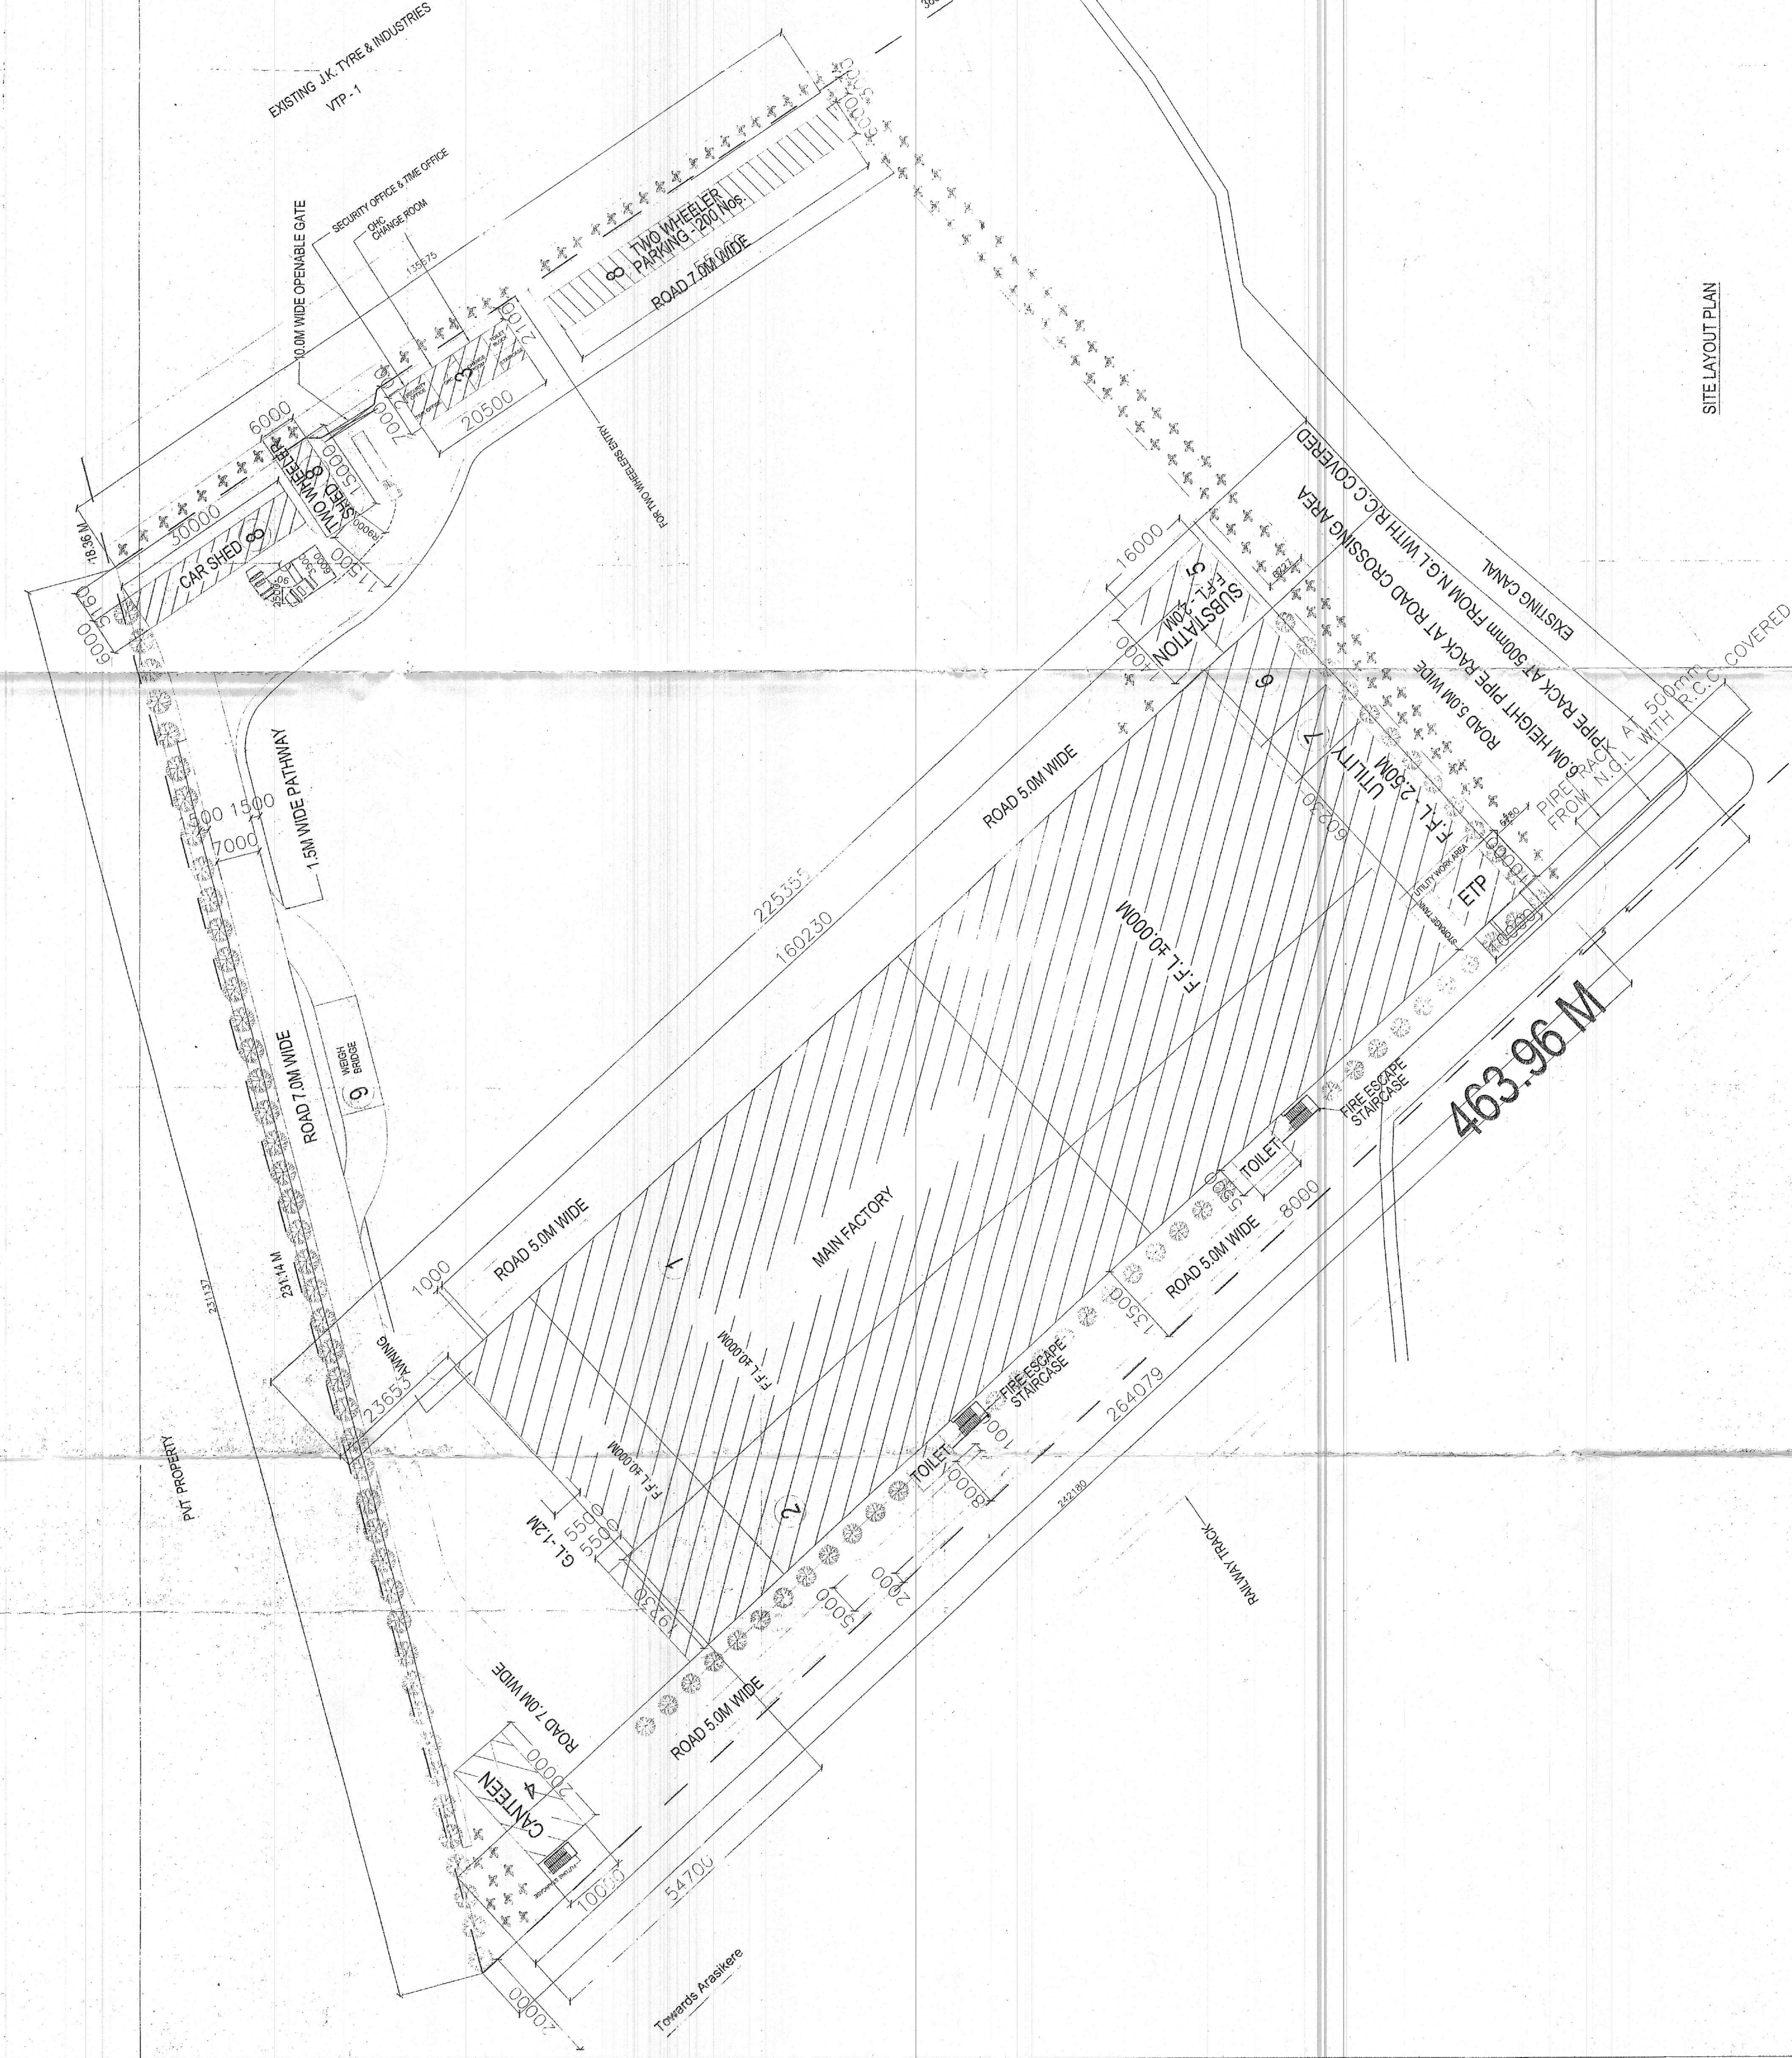

GENERAL NOTES:

- *ALL DIMENSIONS ARE IN METRES AND ARE UNLESS OTHERWISE SPECIFIED.
- *ALL LEVELS ARE IN METRES AND ARE UNLESS OTHERWISE SPECIFIED.
- *NOT TO SCALE. DIMENSIONS ONLY WRITTEN DIMENSIONS SHALL BE FOLLOWED. ANY DISCREPANCIES NOTED SHALL BE BROUGHT TO THE NOTICE OF THE ARCHITECT PRIOR TO DECISION.
- *THESE DRAWINGS SHALL BE CONSIDERED AS A CONSULTATION WITH RESPECTIVE CONSULTANTS' APPROVED DRAWINGS FOR STRUCTURAL, MECHANICAL, ELECTRICAL, SANITARY, PLUMBING, AND ELECTRICAL DISCREPANCIES NOTED SHALL BE BROUGHT TO THE NOTICE OF THE ARCHITECT PRIOR TO DECISION.

S.No	DESCRIPTION	Sq.M	Sq.Ft
1	MAIN FACTORY GROUND FLOOR	10269.00	110334.6
2	MAIN FACTORY MEZZANINE FLOOR	3275.00	35251.81
3	SECURITY, TIME OFFICE, OHC, CHANGE ROOM	130.70	1414.87
4	CANTEN BUILDING	214.68	2310.78
5	SUBSTATION	224.68	2426.97
6	UTILITY GROUND FLOOR	345	3713.34
7	UTILITY MEZZANINE FLOOR	120	1291.66
8	PARKING SHEDS	480	5186.67
TOTAL AREA		13214.35	143766.00
PLOT AREA		59137.65	639532.4
PLOT COVERAGE		480	5186.67
TOTAL G.F. AREA		11819.35	127919.85
PLOT AREA		59137.65	639532.4
PLOT COVERAGE		19.88	
TOTAL BUILTUP AREA		15214.35	
PLOT AREA		59137.65	
FSI		0.25	

LEGEND :-

- ROAD 7.0M WIDE
- ROAD 5.0M WIDE
- ROAD 1.5M WIDE
- ROAD 10.0M WIDE
- ROAD 15.0M WIDE
AMENDMENT

REV.	DESCRIPTION	DATE	BY	CHKD.
R0	ISSUED FOR APPROVAL	20-01-09	P. PARANI	CSU

SIGNATURE OF APPLICANT

GRAPHIC SCALE: 0 0.5M 1M 2M 4M 5M

CLIENT: M/S. JK TYRE & INDUSTRIES LTD,
COCONUT GARDEN, K.R.S ROAD, METAGALLI,
MYSORE - 570016

PROJECT: OTR TYRE PROJECT/OTR PLANT -3

DRAWING TITLE: SITE LAYOUT PLAN

SCALE: 1:400

DATE: 20-01-09

DRAWING NO.: NP-ARCH-ZH-2009-94150

SHEET 1 OF 2

R0

CRN

REGISTERED ARCHITECT

REGISTERED CIVIL ENGINEER










































